
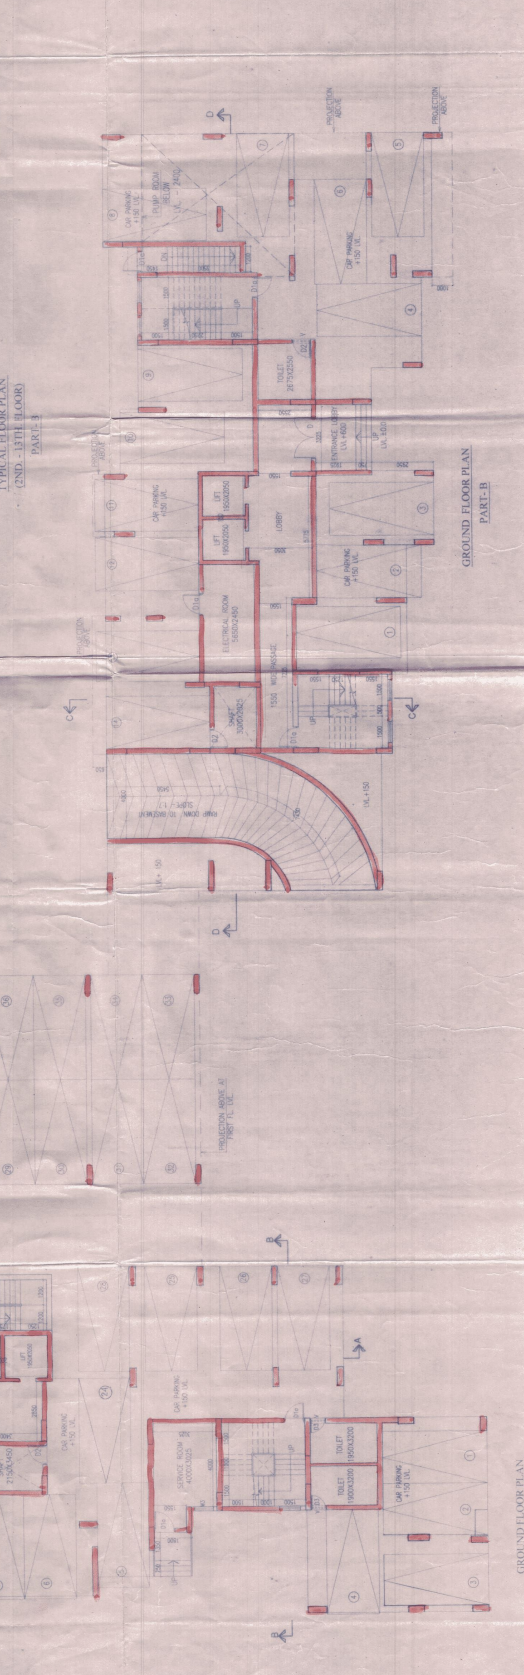
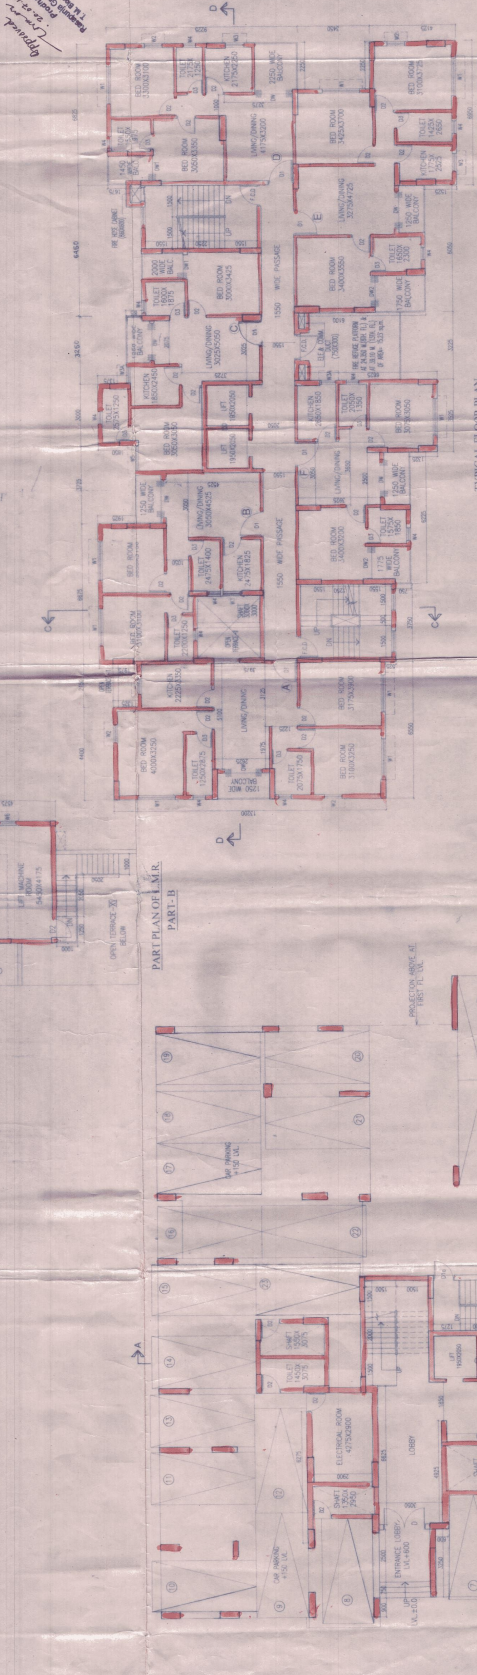


SCHEDULE OF DOORS & WINDOWS

NO.	SELL	LINTEL	SIZE
D	2150	2000x2150	2150
D1c	2150	1000x2150	1000x2150
D1	2150	1000x2150	1000x2150
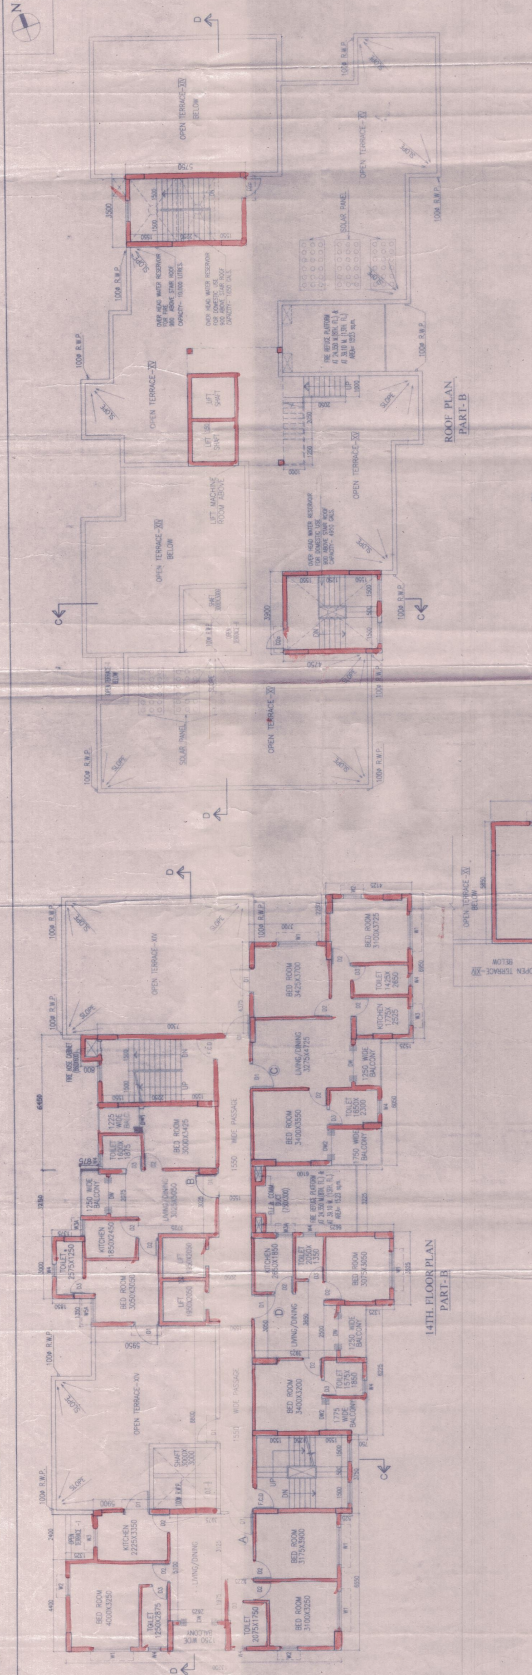

CERTIFICATE OF OWNER

CERTIFICATE OF STRUCTURAL STABILITY




TITLE

PROJECT
