


FIRST FLOOR PLAN
SCALE - 1:100

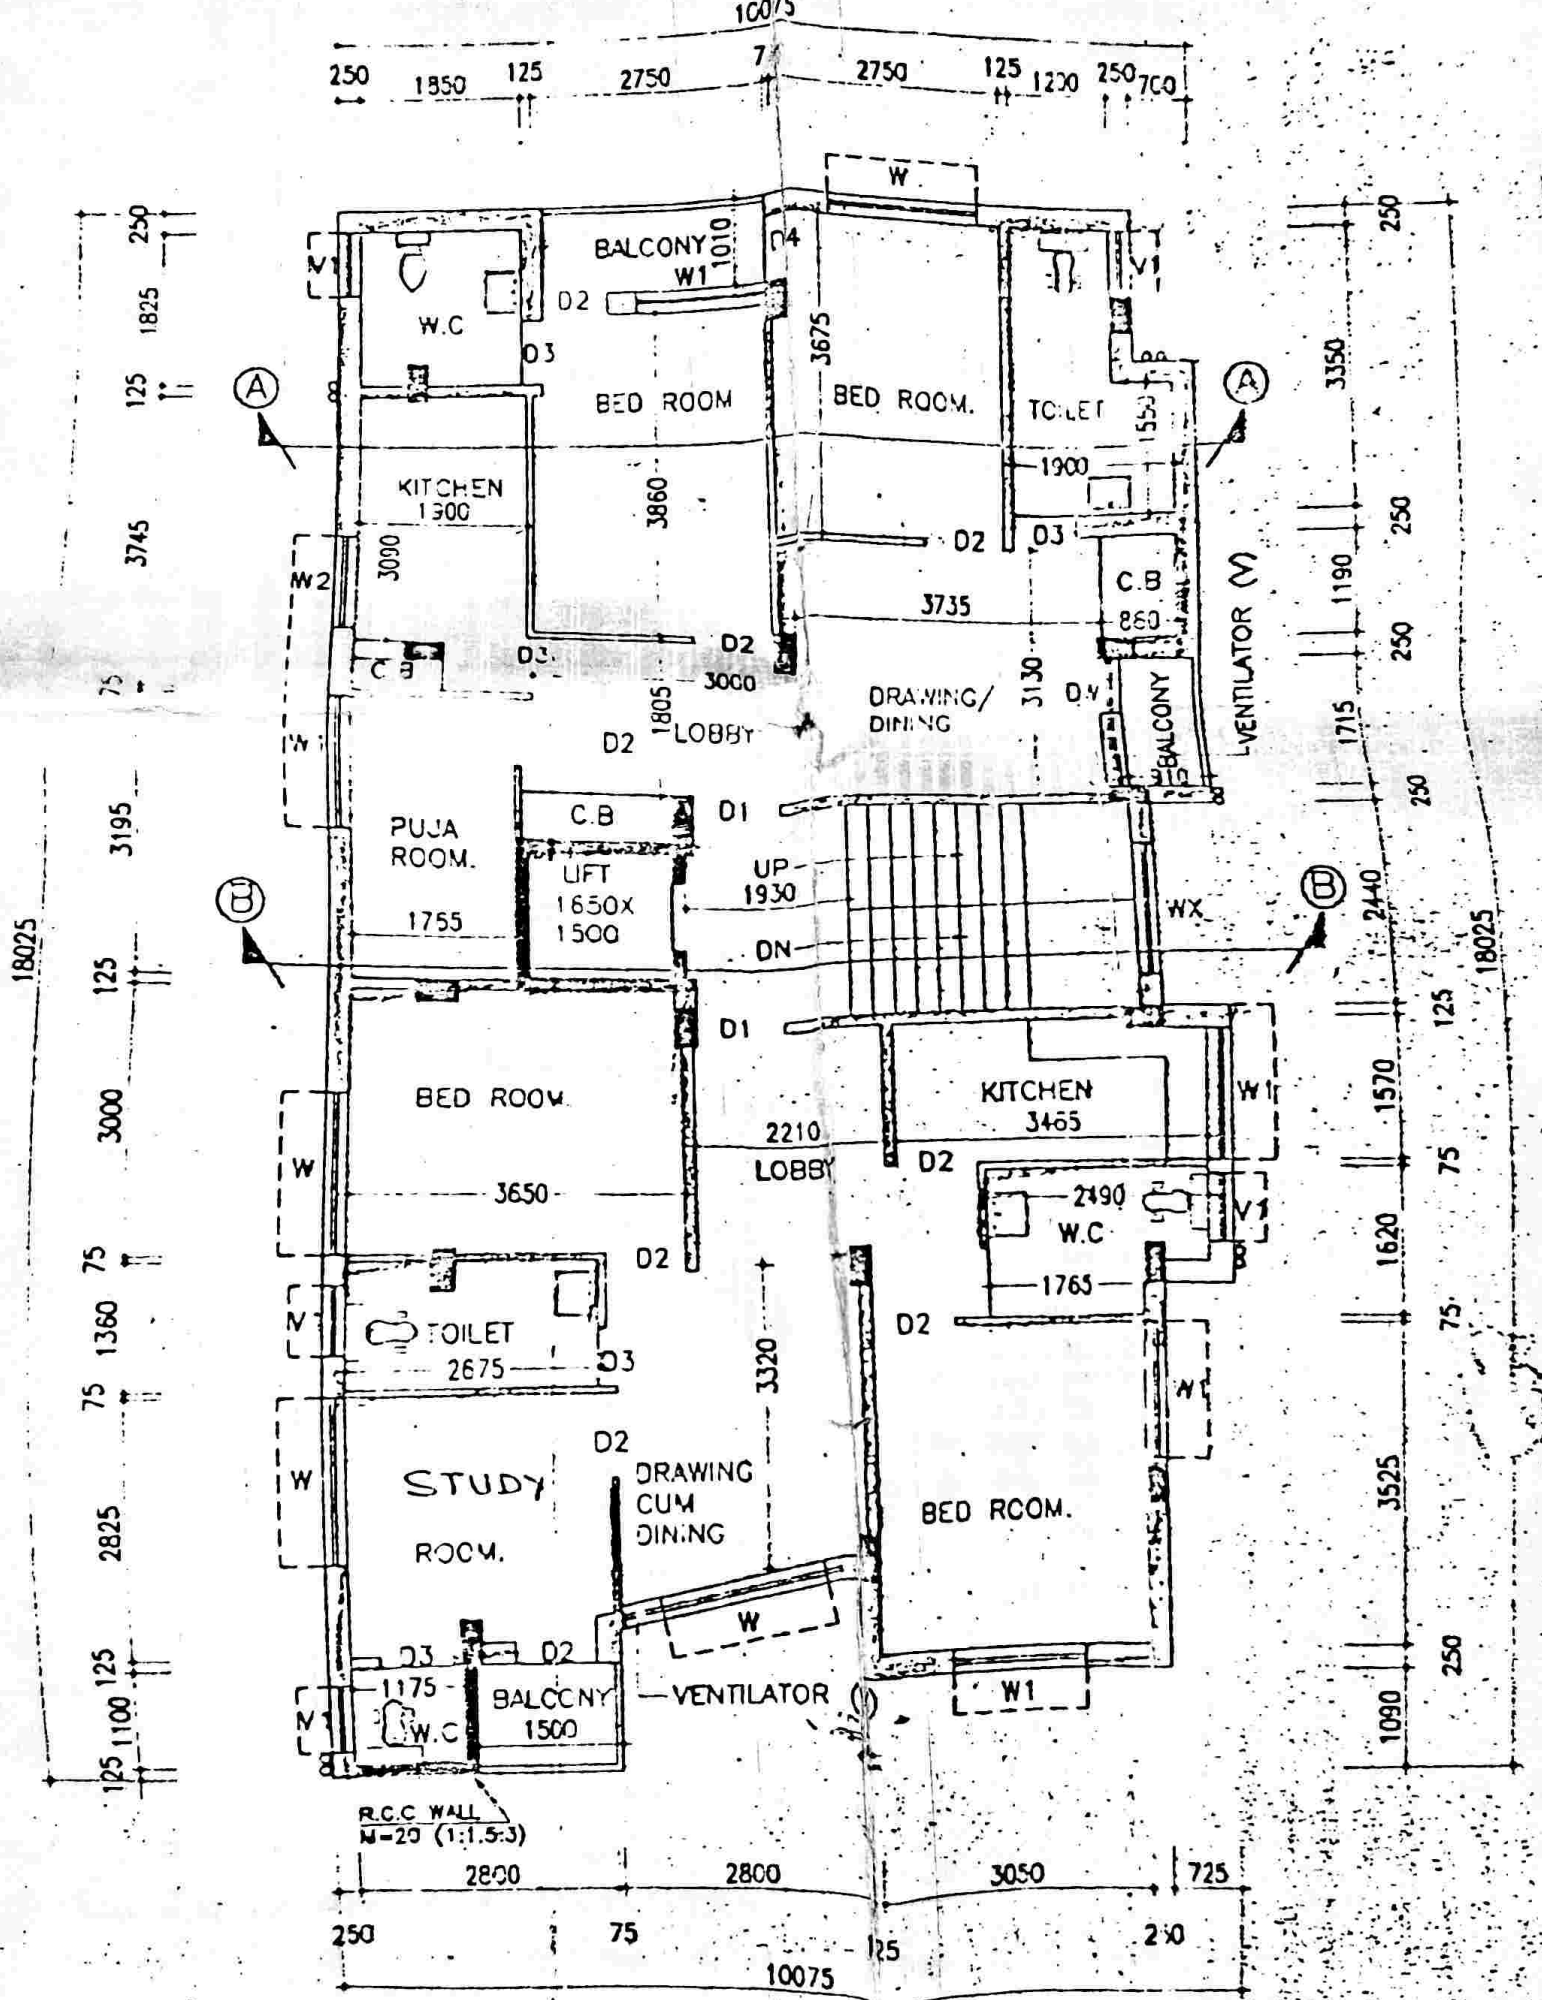

2ND, 3RD, 4TH FLOOR PLAN
SCALE - 1:100