




SECTION BB  
BLOCK A

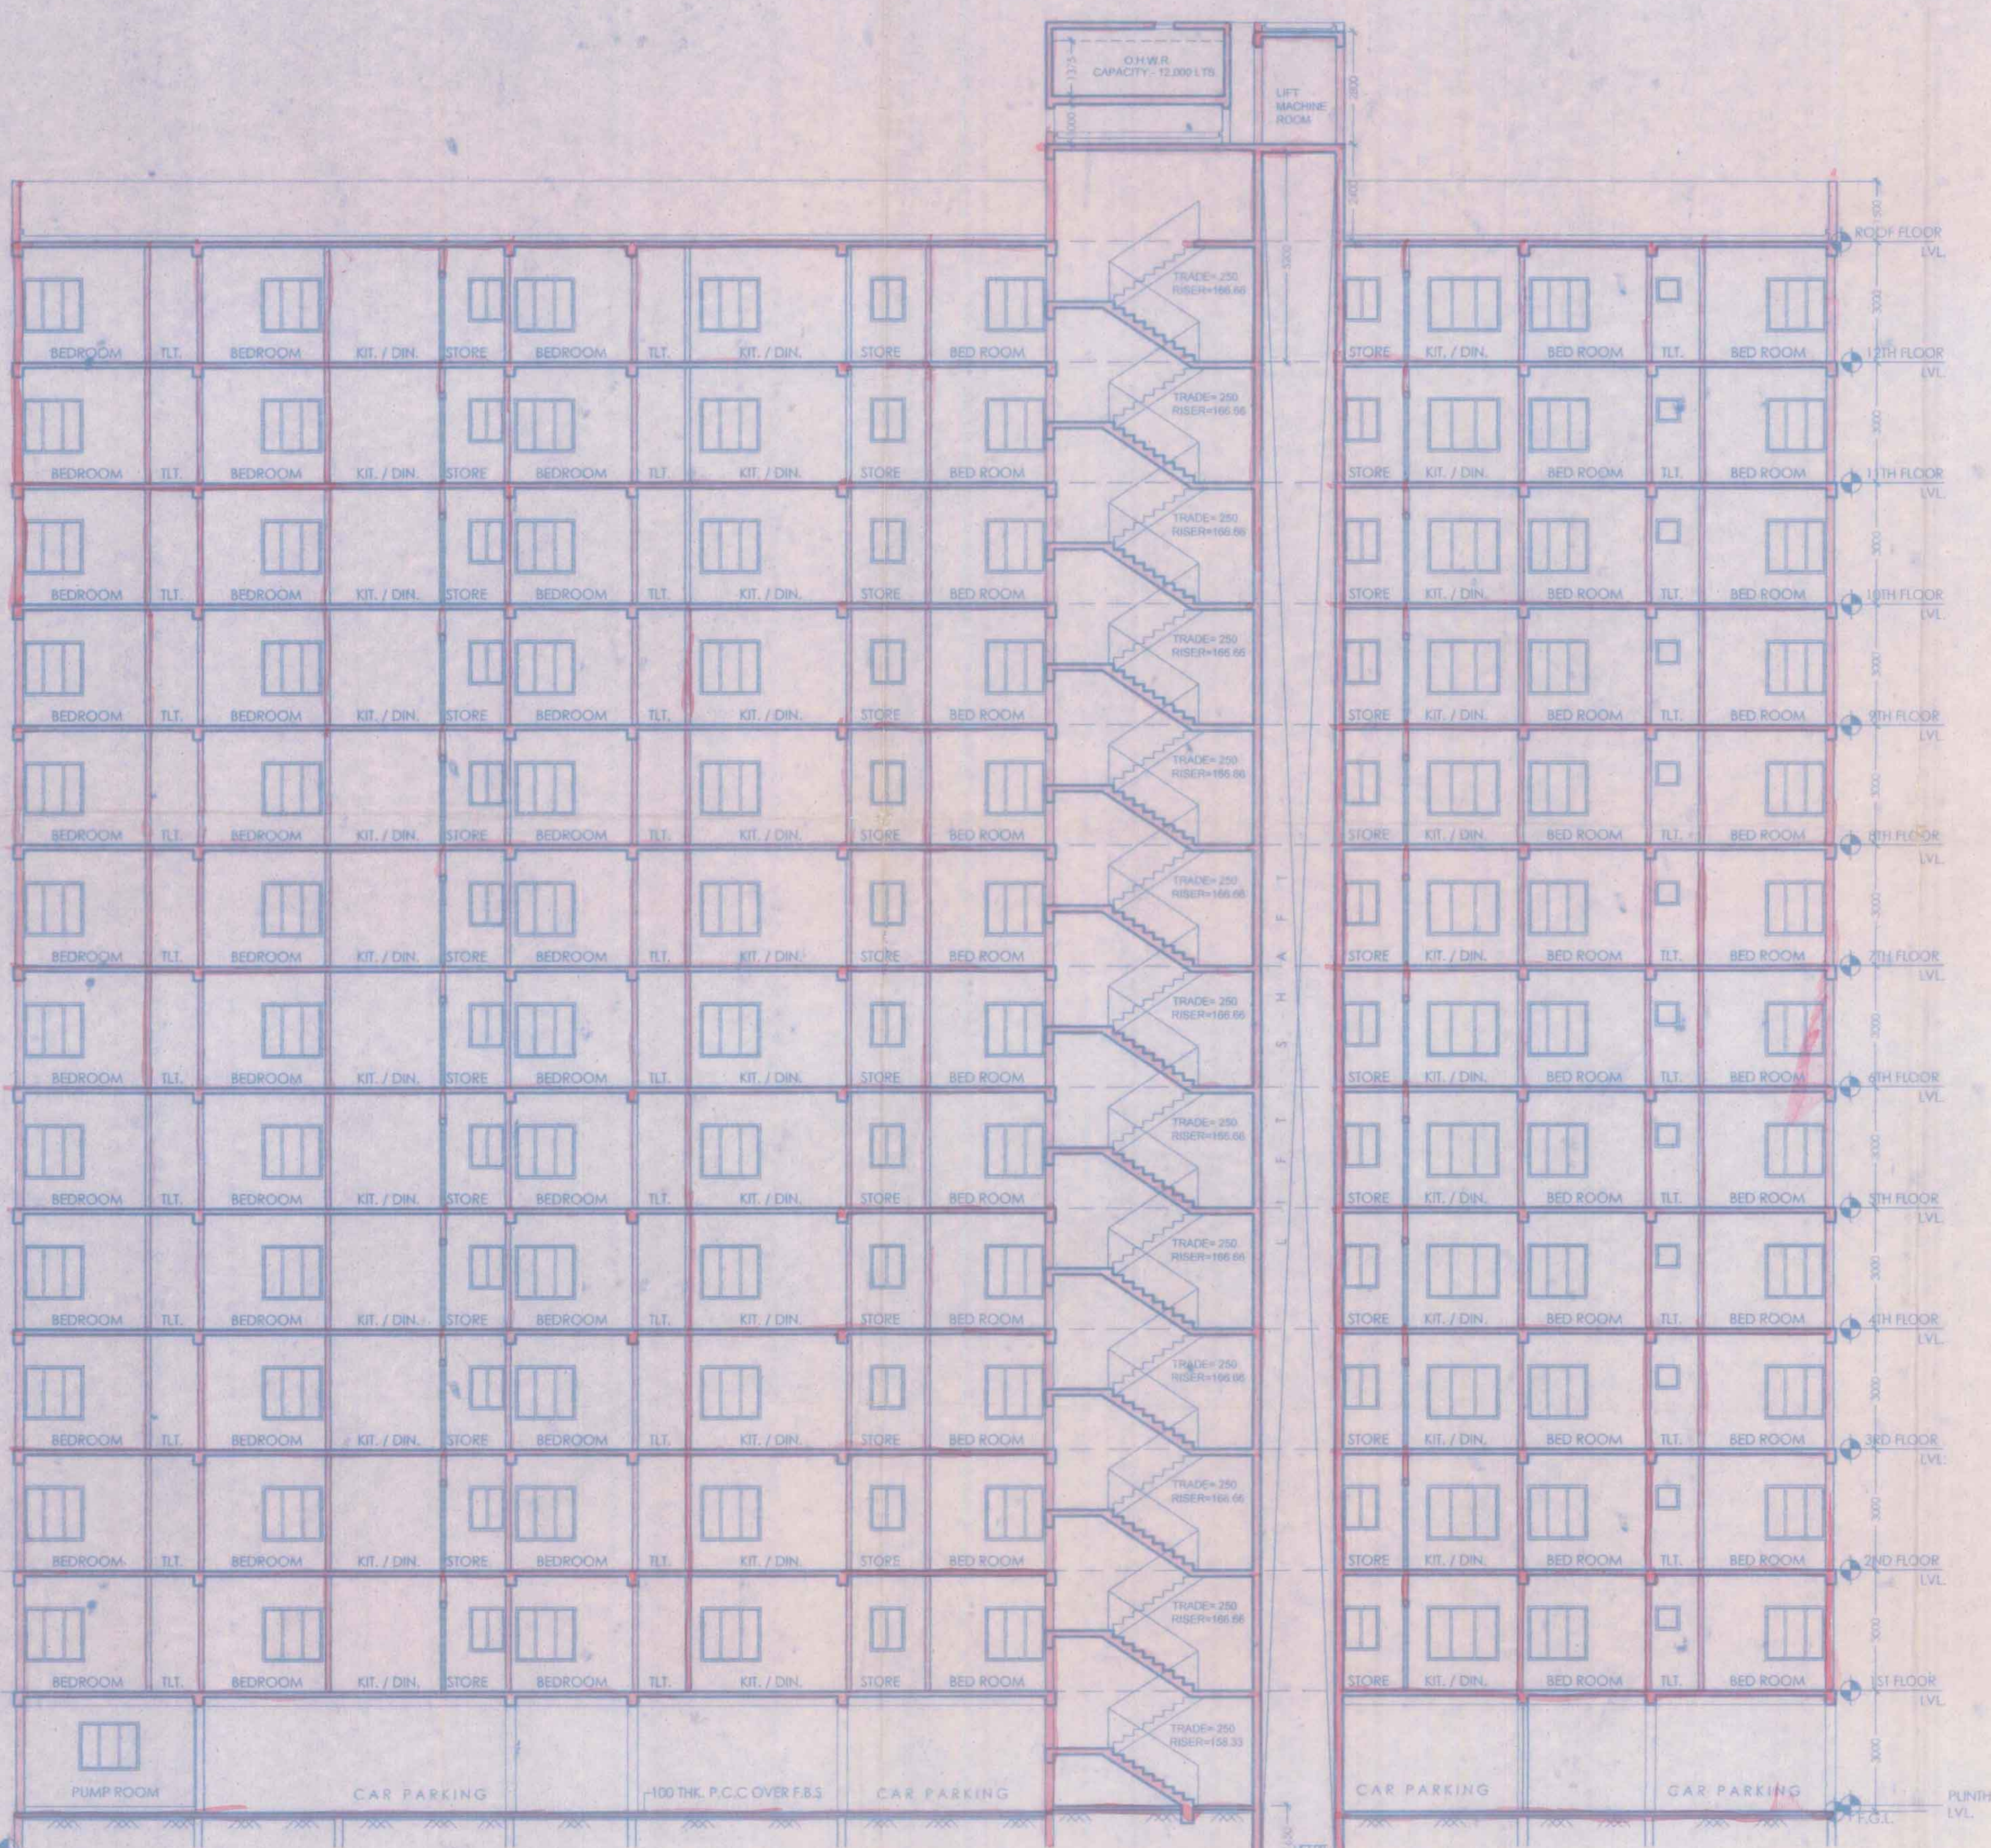


SECTION CC  
BLOCK A

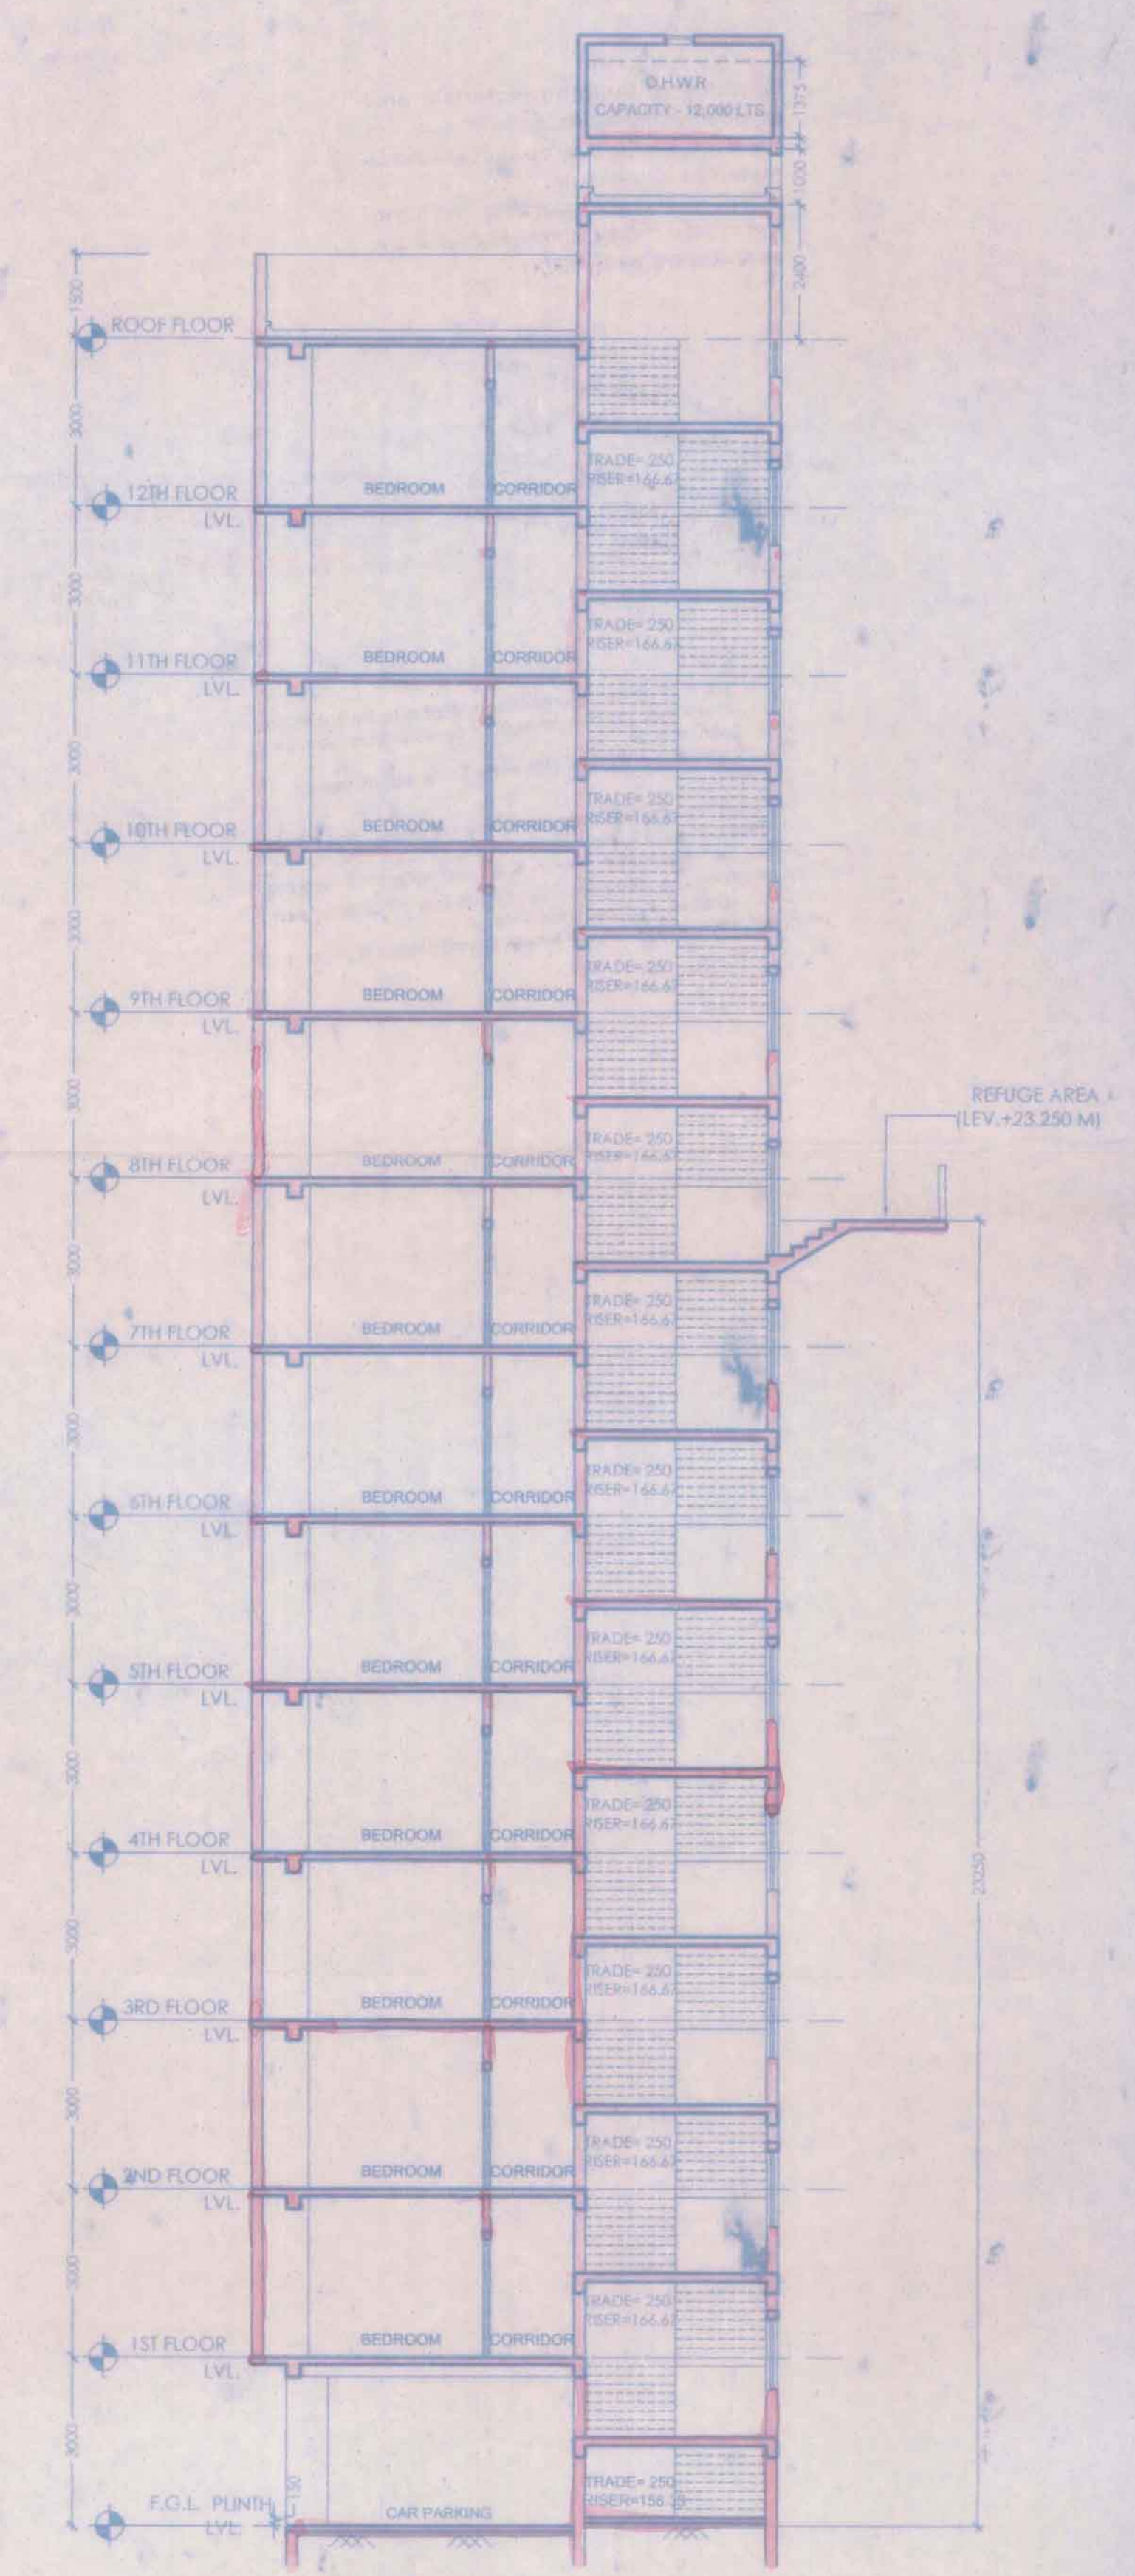

SECTION DD  
BLOCK A

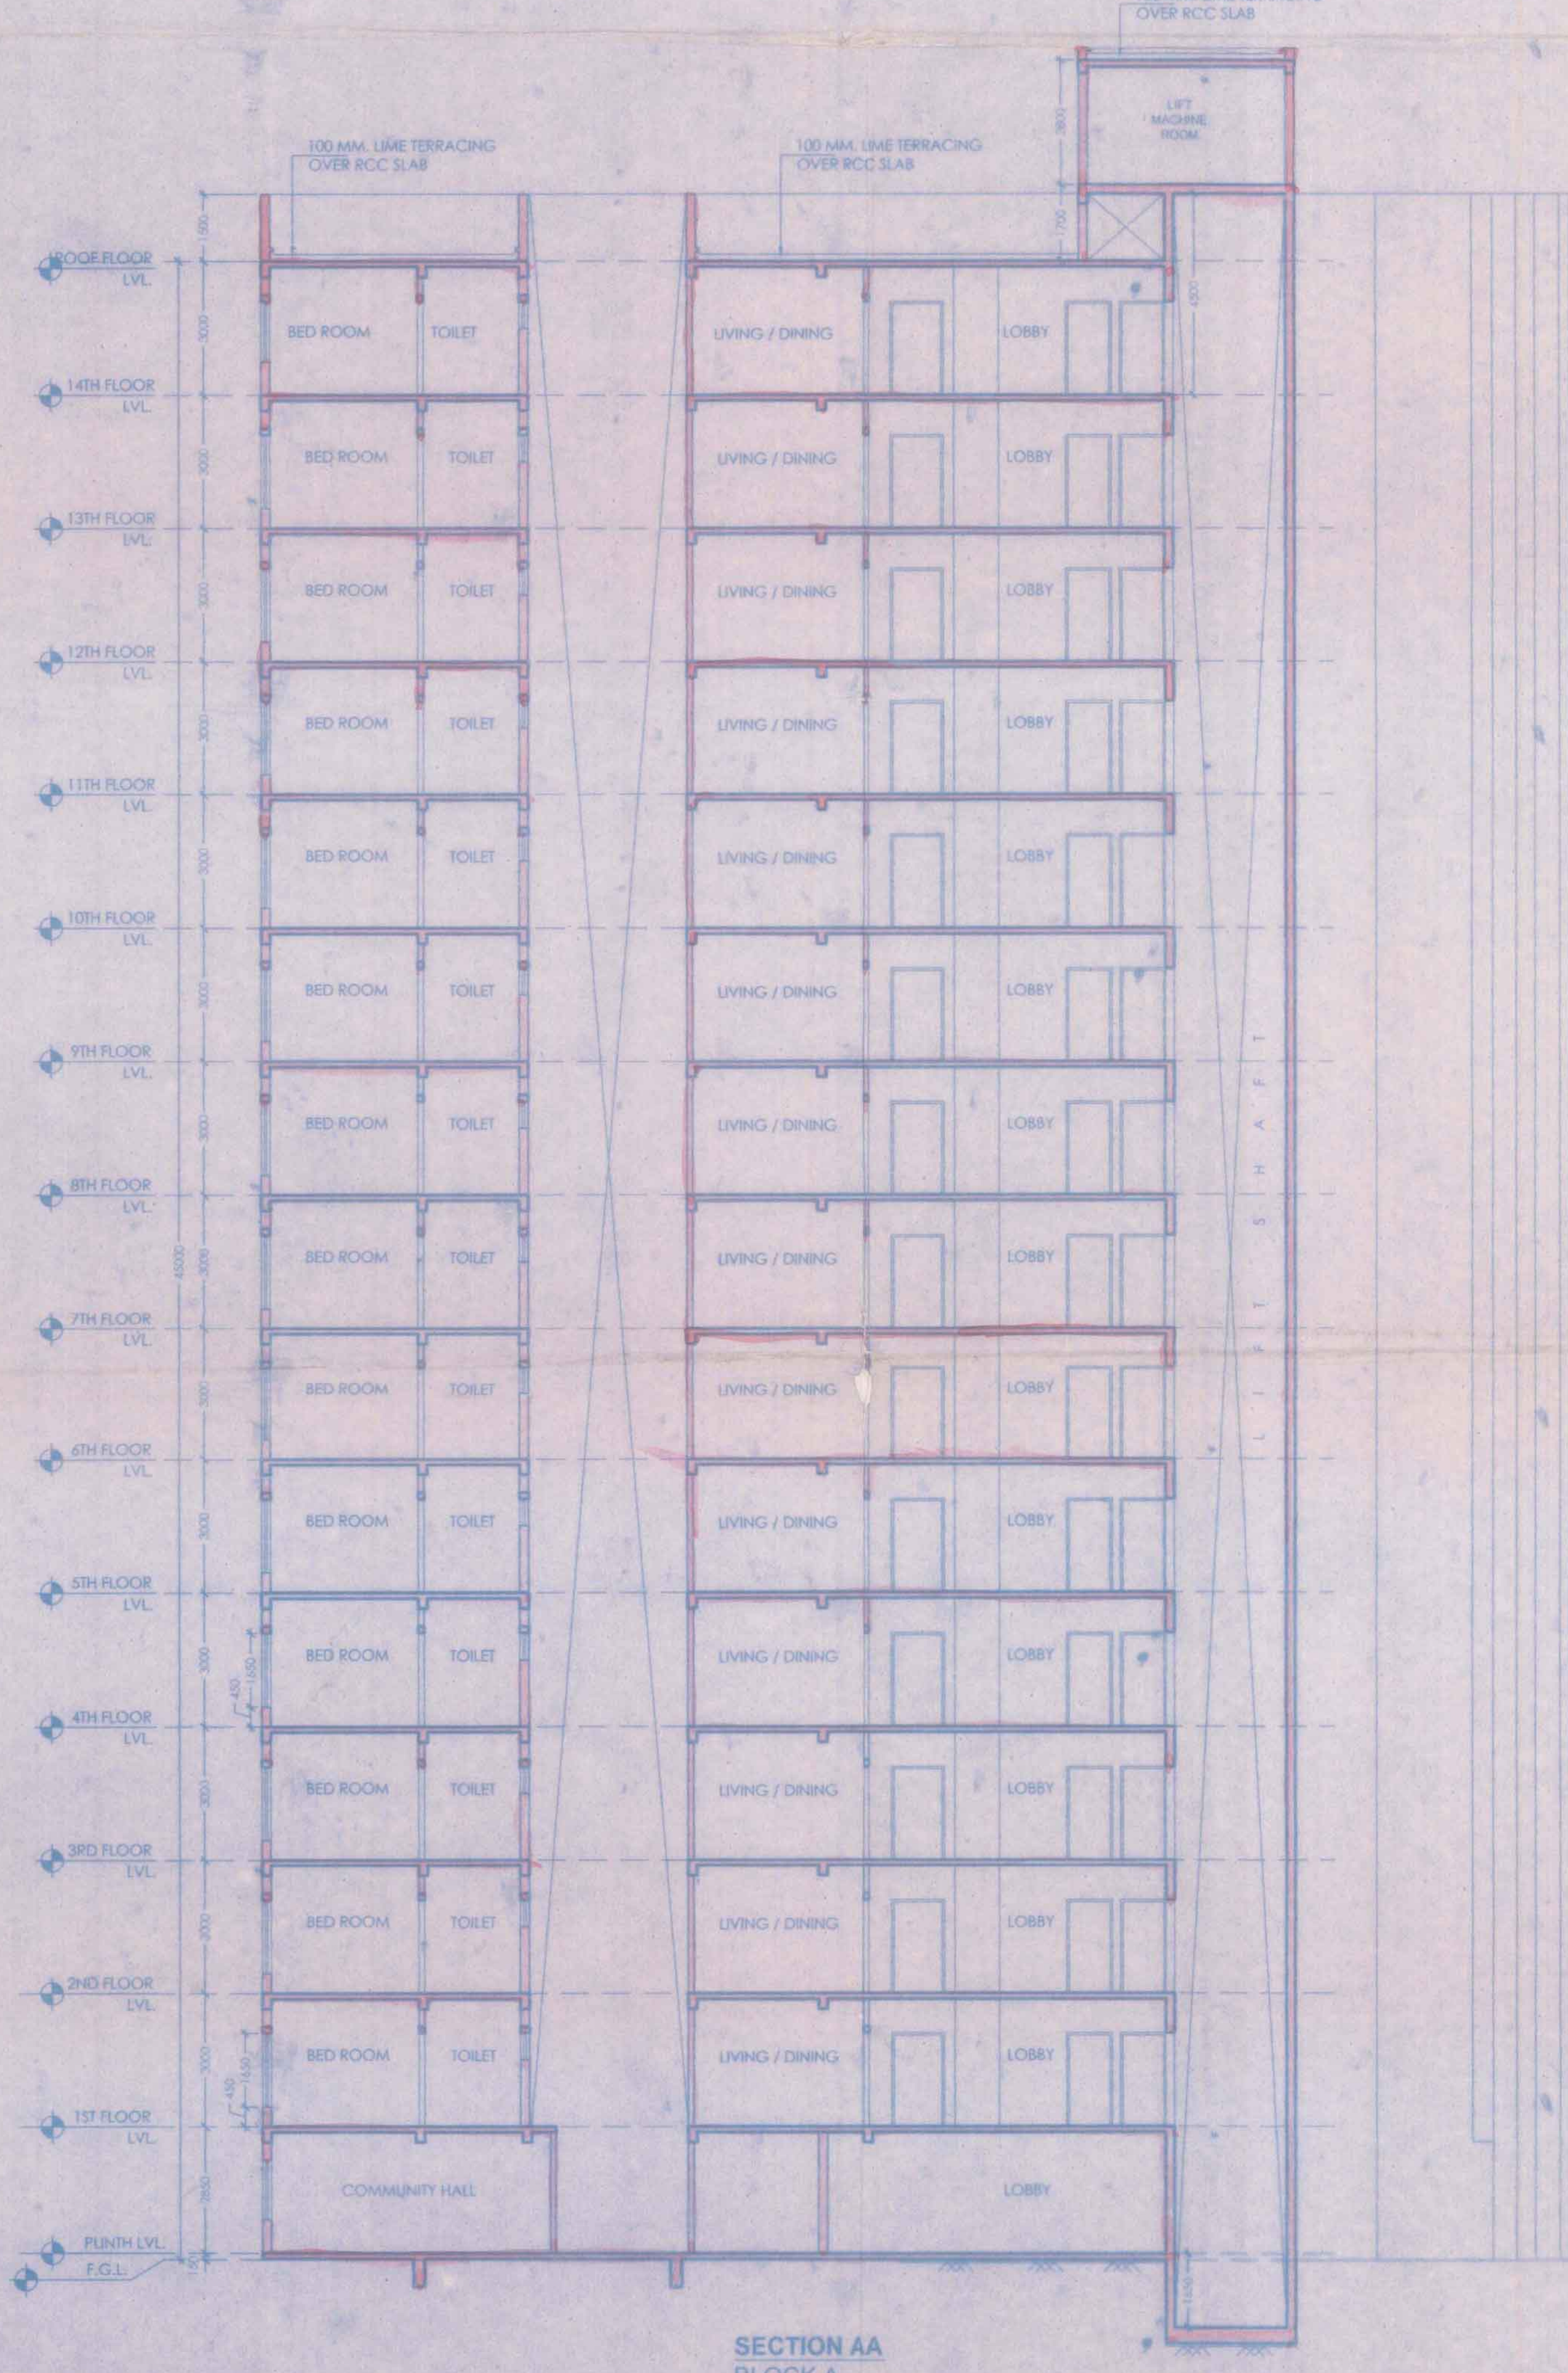

SECTION AA  
BLOCK A

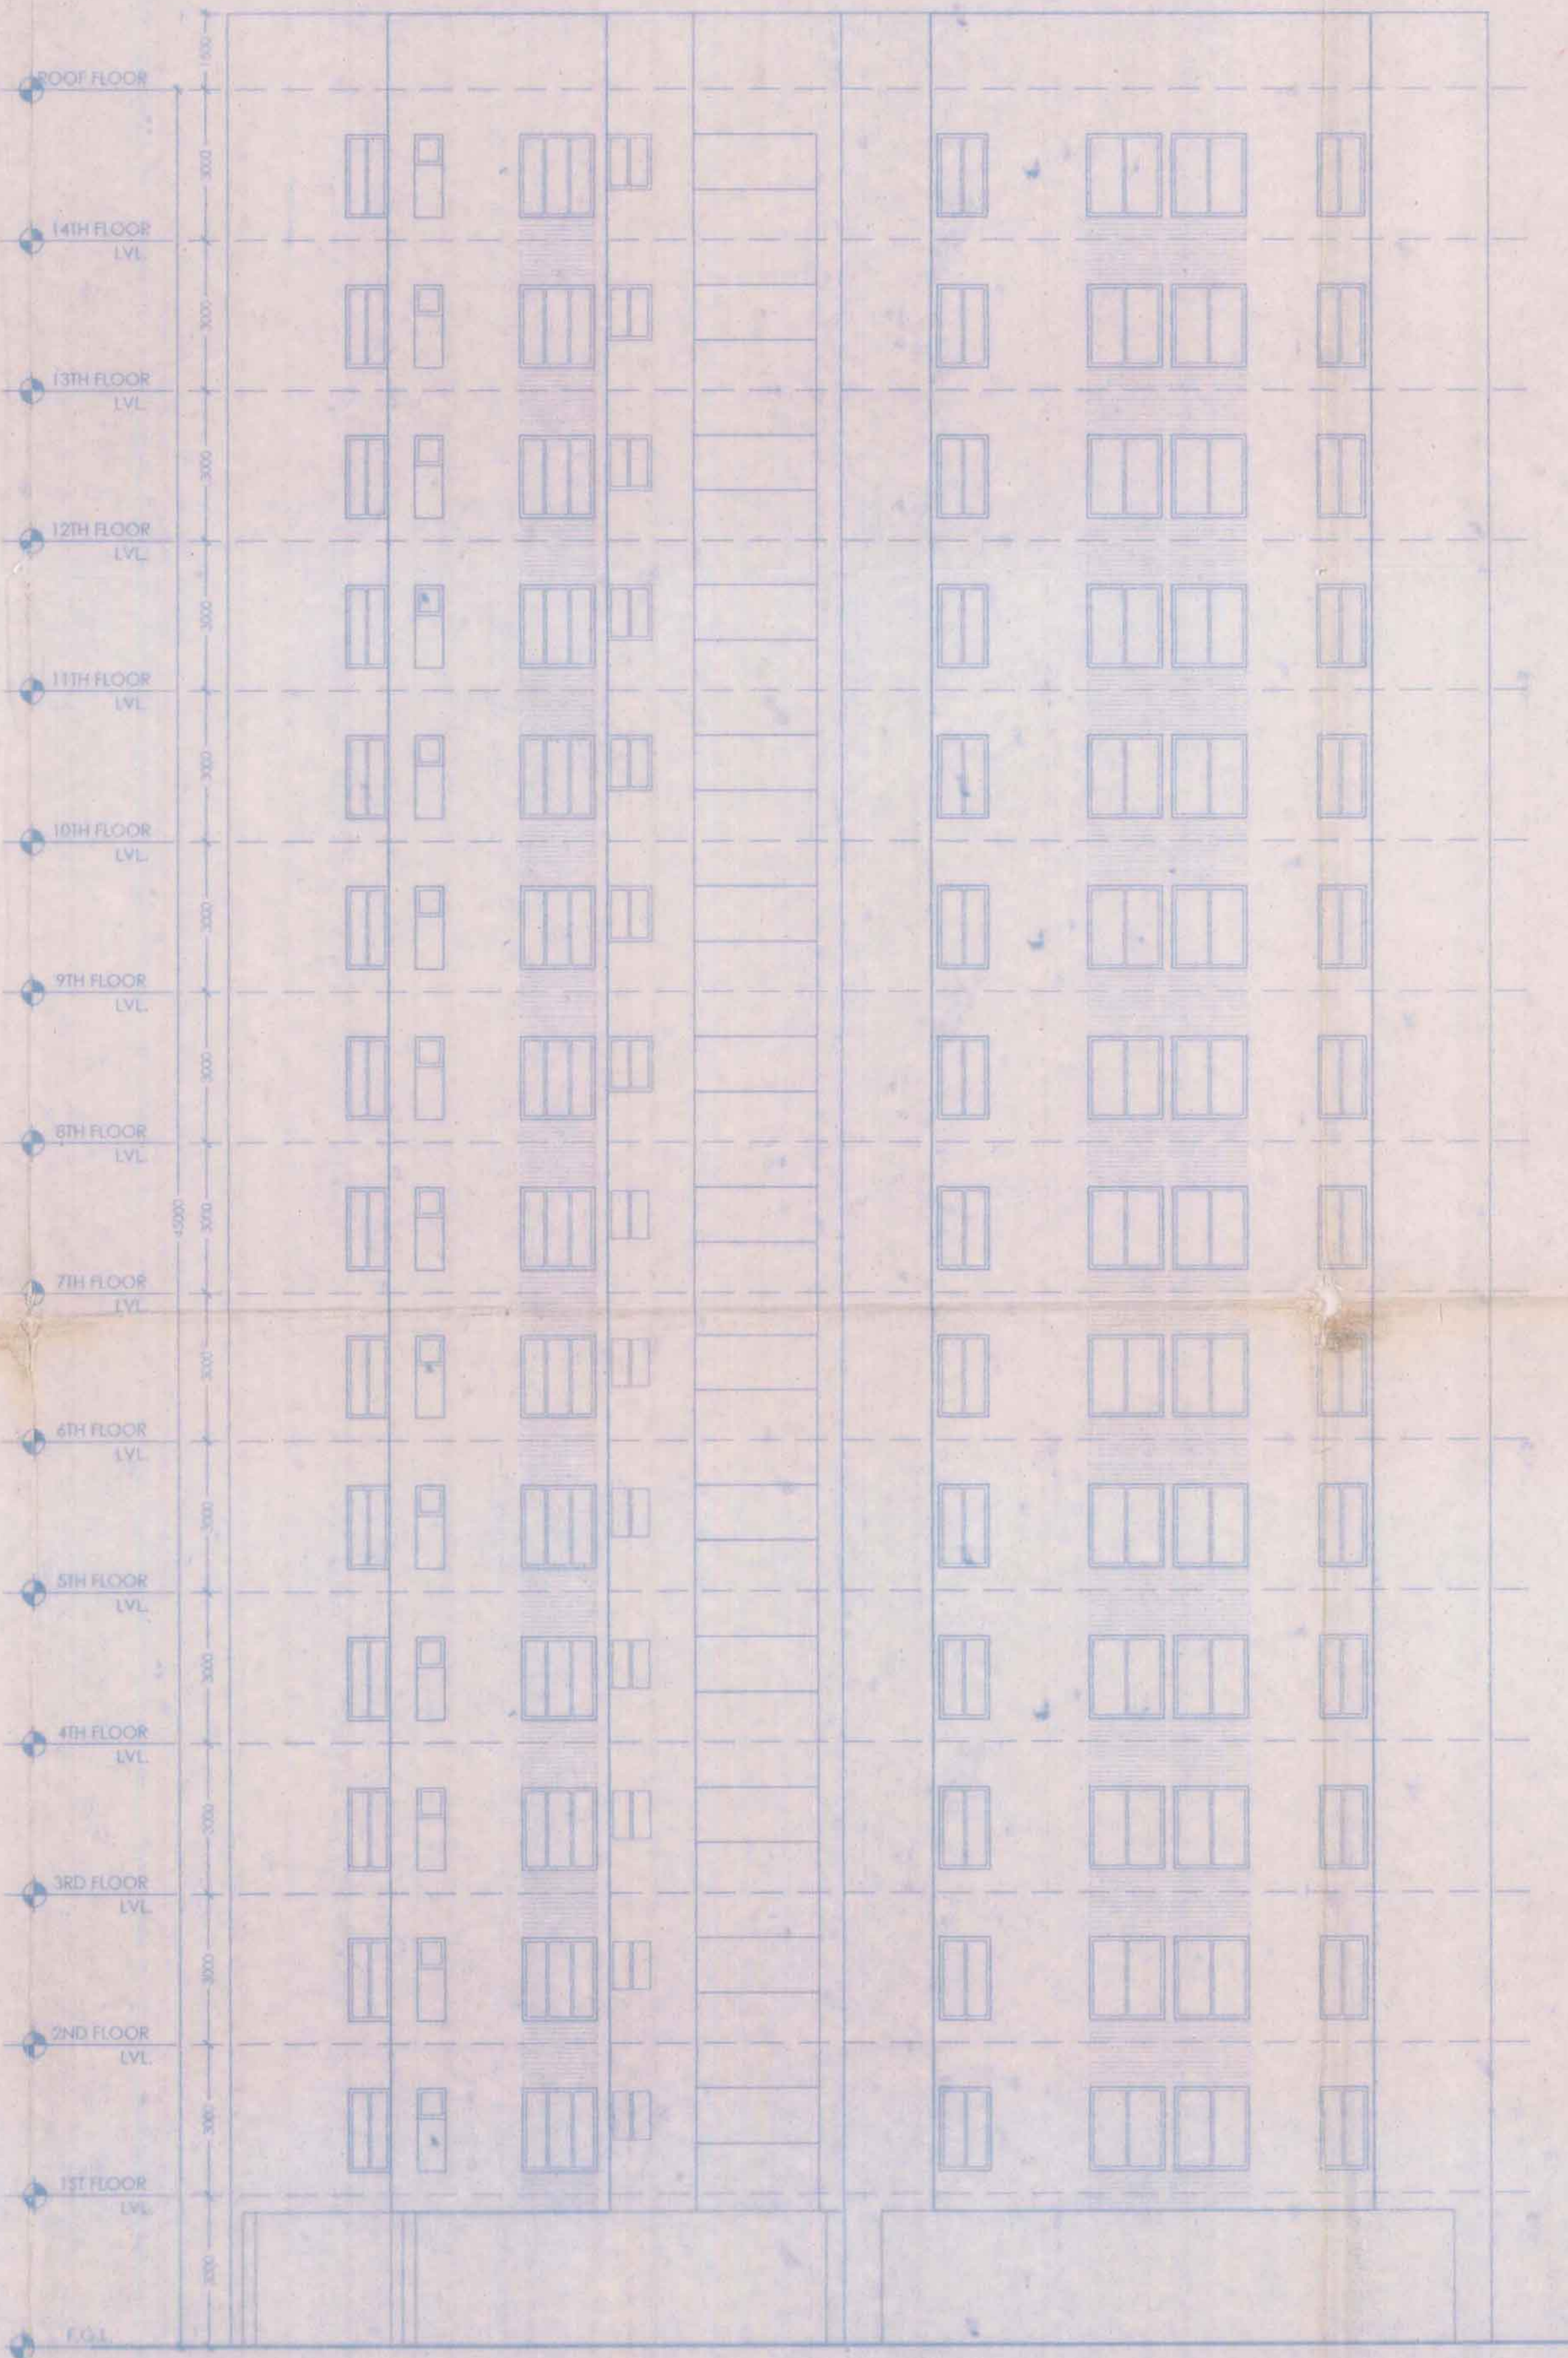

ROAD SIDE ELEVATION  
BLOCK A

PROJECT:  
PROPOSED RESIDENTIAL COMPLEX AT R.S. DAG NO. 174(P), 175(P), 176(P), 179(P), 181(P), 186(P), 185(P) & 187(P), R.S. KHATIAN NO. 2507 2510 19, 124, 139, 497, 1085, MOUZA RAJAPUR, J.L. NO. 55, WARD NO. 17, HOLDING NO. 178 P.O. RAJAPUR, P.S. SONARPUR, DIST. S. 24 PGNS. KOKATA-149

**BLOCK-A (G+14 & G+12)**  
ELEVATIONS - SECTIONS

DECLARATION OF STRUCTURAL ENGINEER  
THE STRUCTURAL DESIGN AND DRAWINGS OF FOUNDATION AND SUPERSTRUCTURE OF THE BUILDING HAS BEEN MADE BY ME CONSIDERING ALL POSSIBLE LOADS INCLUDING THE SEISMIC LOAD AS PER NATIONAL BUILDING CODE OF INDIA AND CODES THAT IT IS SAFE AND STABLE IN ALL RESPECTS.

SANJIV J. PAREKH  
M.E (STRUCT), S.C.E. (MUM)  
C. ENG. & REG. NO. REG-P-11102-4  
E.S.E. NO. 194 (B) K.M.C.  
SIGNATURE OF STRUCTURAL ENGINEER

DECLARATION OF ARCHITECT  
I CERTIFY THAT THE BUILDING PLAN HAS BEEN DRAWN UP AS PER PROVISIONS OF M.A. MUNICIPAL BUILDING REGS 1971 AS AMENDED FROM TIME TO TIME AND AS PER THE S.C. CHURCHON NORMS.  
THE PLAN IS BOUND BY BOUNDARY WALLS AND FILLING AND IT CONFORMS WITH THE PLAN. IT IS A BUILDABLE AND NOT A TAKE OFF PLAN OF THE PLAN.

SANJAY HANDAL  
REGD. ARCHT  
RAJAPUR SONARPUR MUNICIPALITY  
SIGNATURE OF ARCHITECT

SIGNATURE OF OWNER  
DRG. NO. INT/18/CON/149-13  
SCALE: 1:100  
DATE: 12/11/18  
DRAWN BY: SANJAY  
CHKD BY: S.M.  
DESIGNED BY: INNATE  
ISSUE STATUS: CORPORATION  
SHEET NO.:

ARCHITECT: INNATE  
UDAYAN PARK  
30/2, SALT LAKE CIRCULAR ROAD, 36 FLOOR, COL-4 (TITAN), KOLKATA - 700017  
TEL: (033) 4000-4424, 4425, 4426

We hereby certify that the foundation and superstructure of the building proposed for construction on plot 178 NSC BOSE ROAD Ward No. 17, have been so designed by me/us will make such foundation and super structure safe under all possible conditions of bearing capacity and settlement.  
SANJAY HANDAL  
REGD. ARCHT  
RAJAPUR SONARPUR MUNICIPALITY  
SIGNATURE OF ARCHITECT

ALOK ROY  
Registered Geotechnical Engineer  
Rajapur, Sonarpur Municipality  
No. - 003 (G. E. Eng)  
Signature of Geotechnical Engineer  
(Phone, Address and Employment No.)

OFFICE USE ONLY  
APPROVED  
Form No. 8/193/2018/17/18 Date: 17/03/2018  
Valid Up to: 17/03/2018  
Municipal Engineer: RAJAPUR SONARPUR MUNICIPALITY  
Administrator

THIS DRAWING IS A PRIVATE AND CONFIDENTIAL DOCUMENT AND IS NOT TO BE COPIED OR REPRODUCED WITHOUT THE CONSENT OF THE DRAWER.

Starting of building remains on /  
before the public road is  
the Municipality may confiscate a road  
the building remains on /  
the building remains on /  
the building remains on /  
the building remains on /

APPROVED FOR FILE IS REQUIRED FOR  
VALUED AT 174/23/25  
DATE 21/05/2020 17/08/18

APPROVED FOR FILE IS REQUIRED FOR  
VALUED AT 174/23/25  
DATE 21/05/2020 17/08/18