



164'-6"/50139.60


161'-6"/49225.20

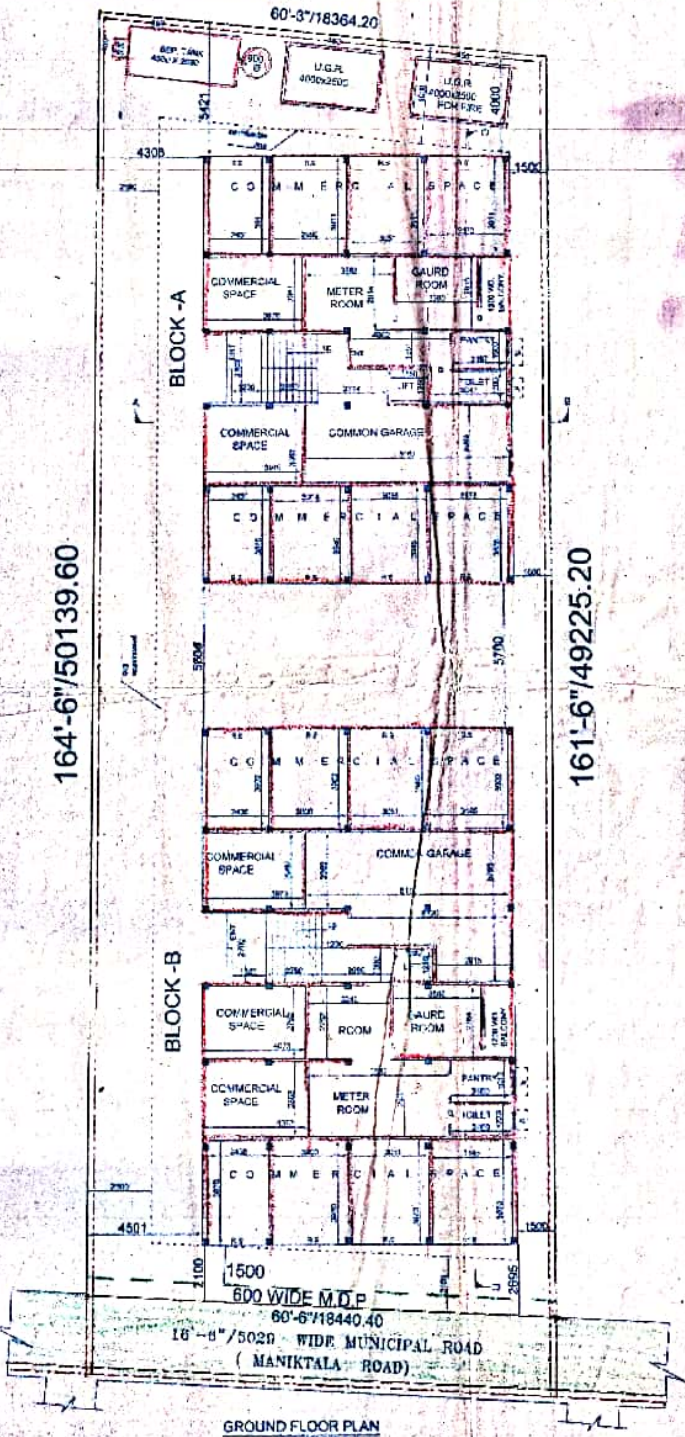

GROUND FLOOR PLAN
SCALE: 1:100

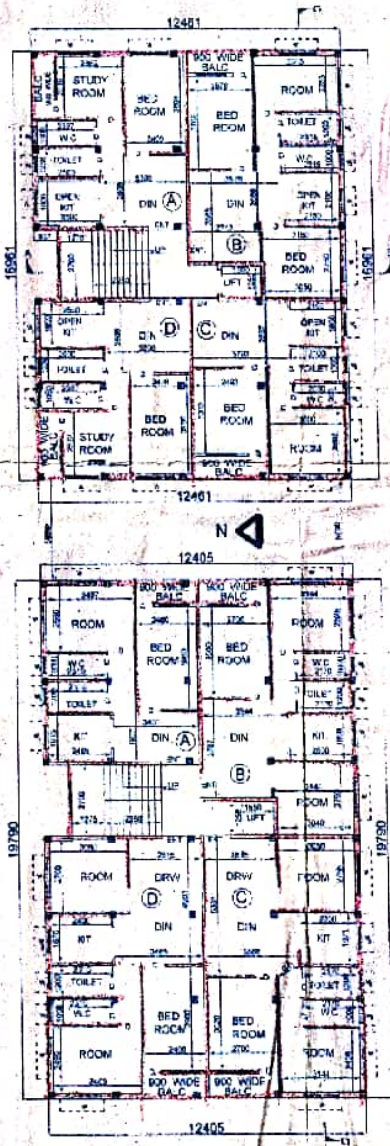

TYPICAL FLOOR PLAN
SCALE: 1:100

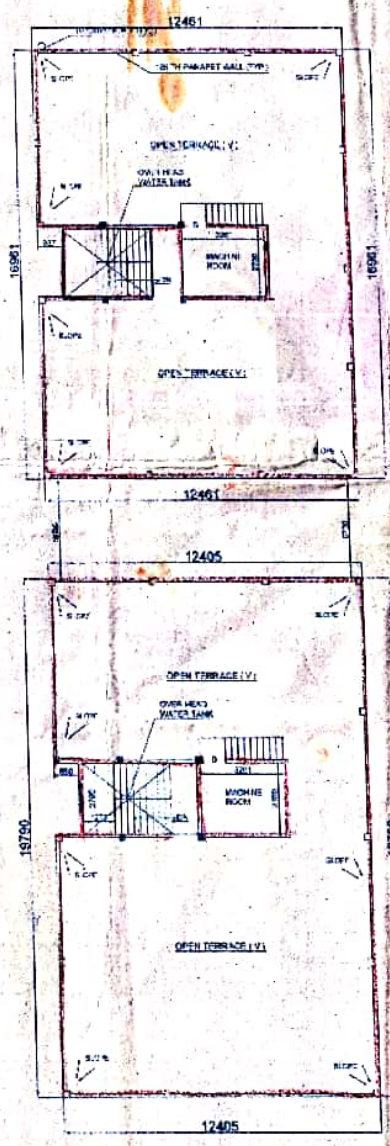

ROOF PLAN
SCALE: 1:100











TAB
100

25 TH FLOOR FINISH
OVER 75 TH. P.C.C.
OVER 15 TH. R.F.S.



25 TH FLOOR FINISH
OVER 75 TH. P.C.C.
OVER 15 TH. R.F.S.

SECTION AT "C-D"
SCALE - 1/100

NO. 115
G-408

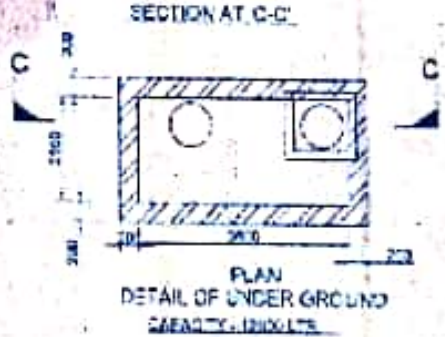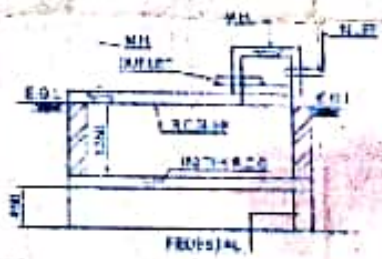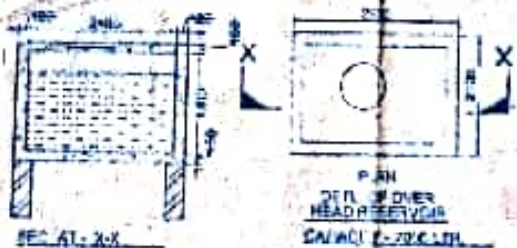

NO. 115
G-408

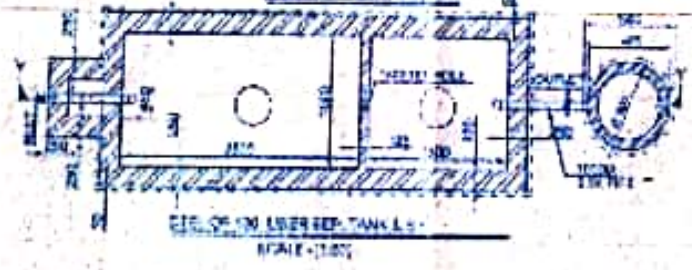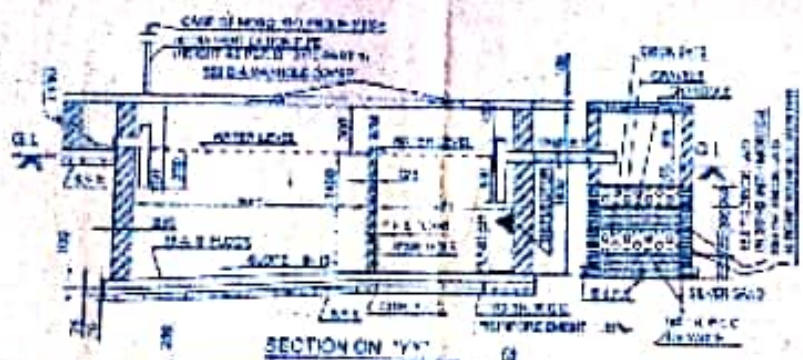

NO. 115
G-408

