




TYPICAL FLOOR PLAN
2ND TO 13TH FL.

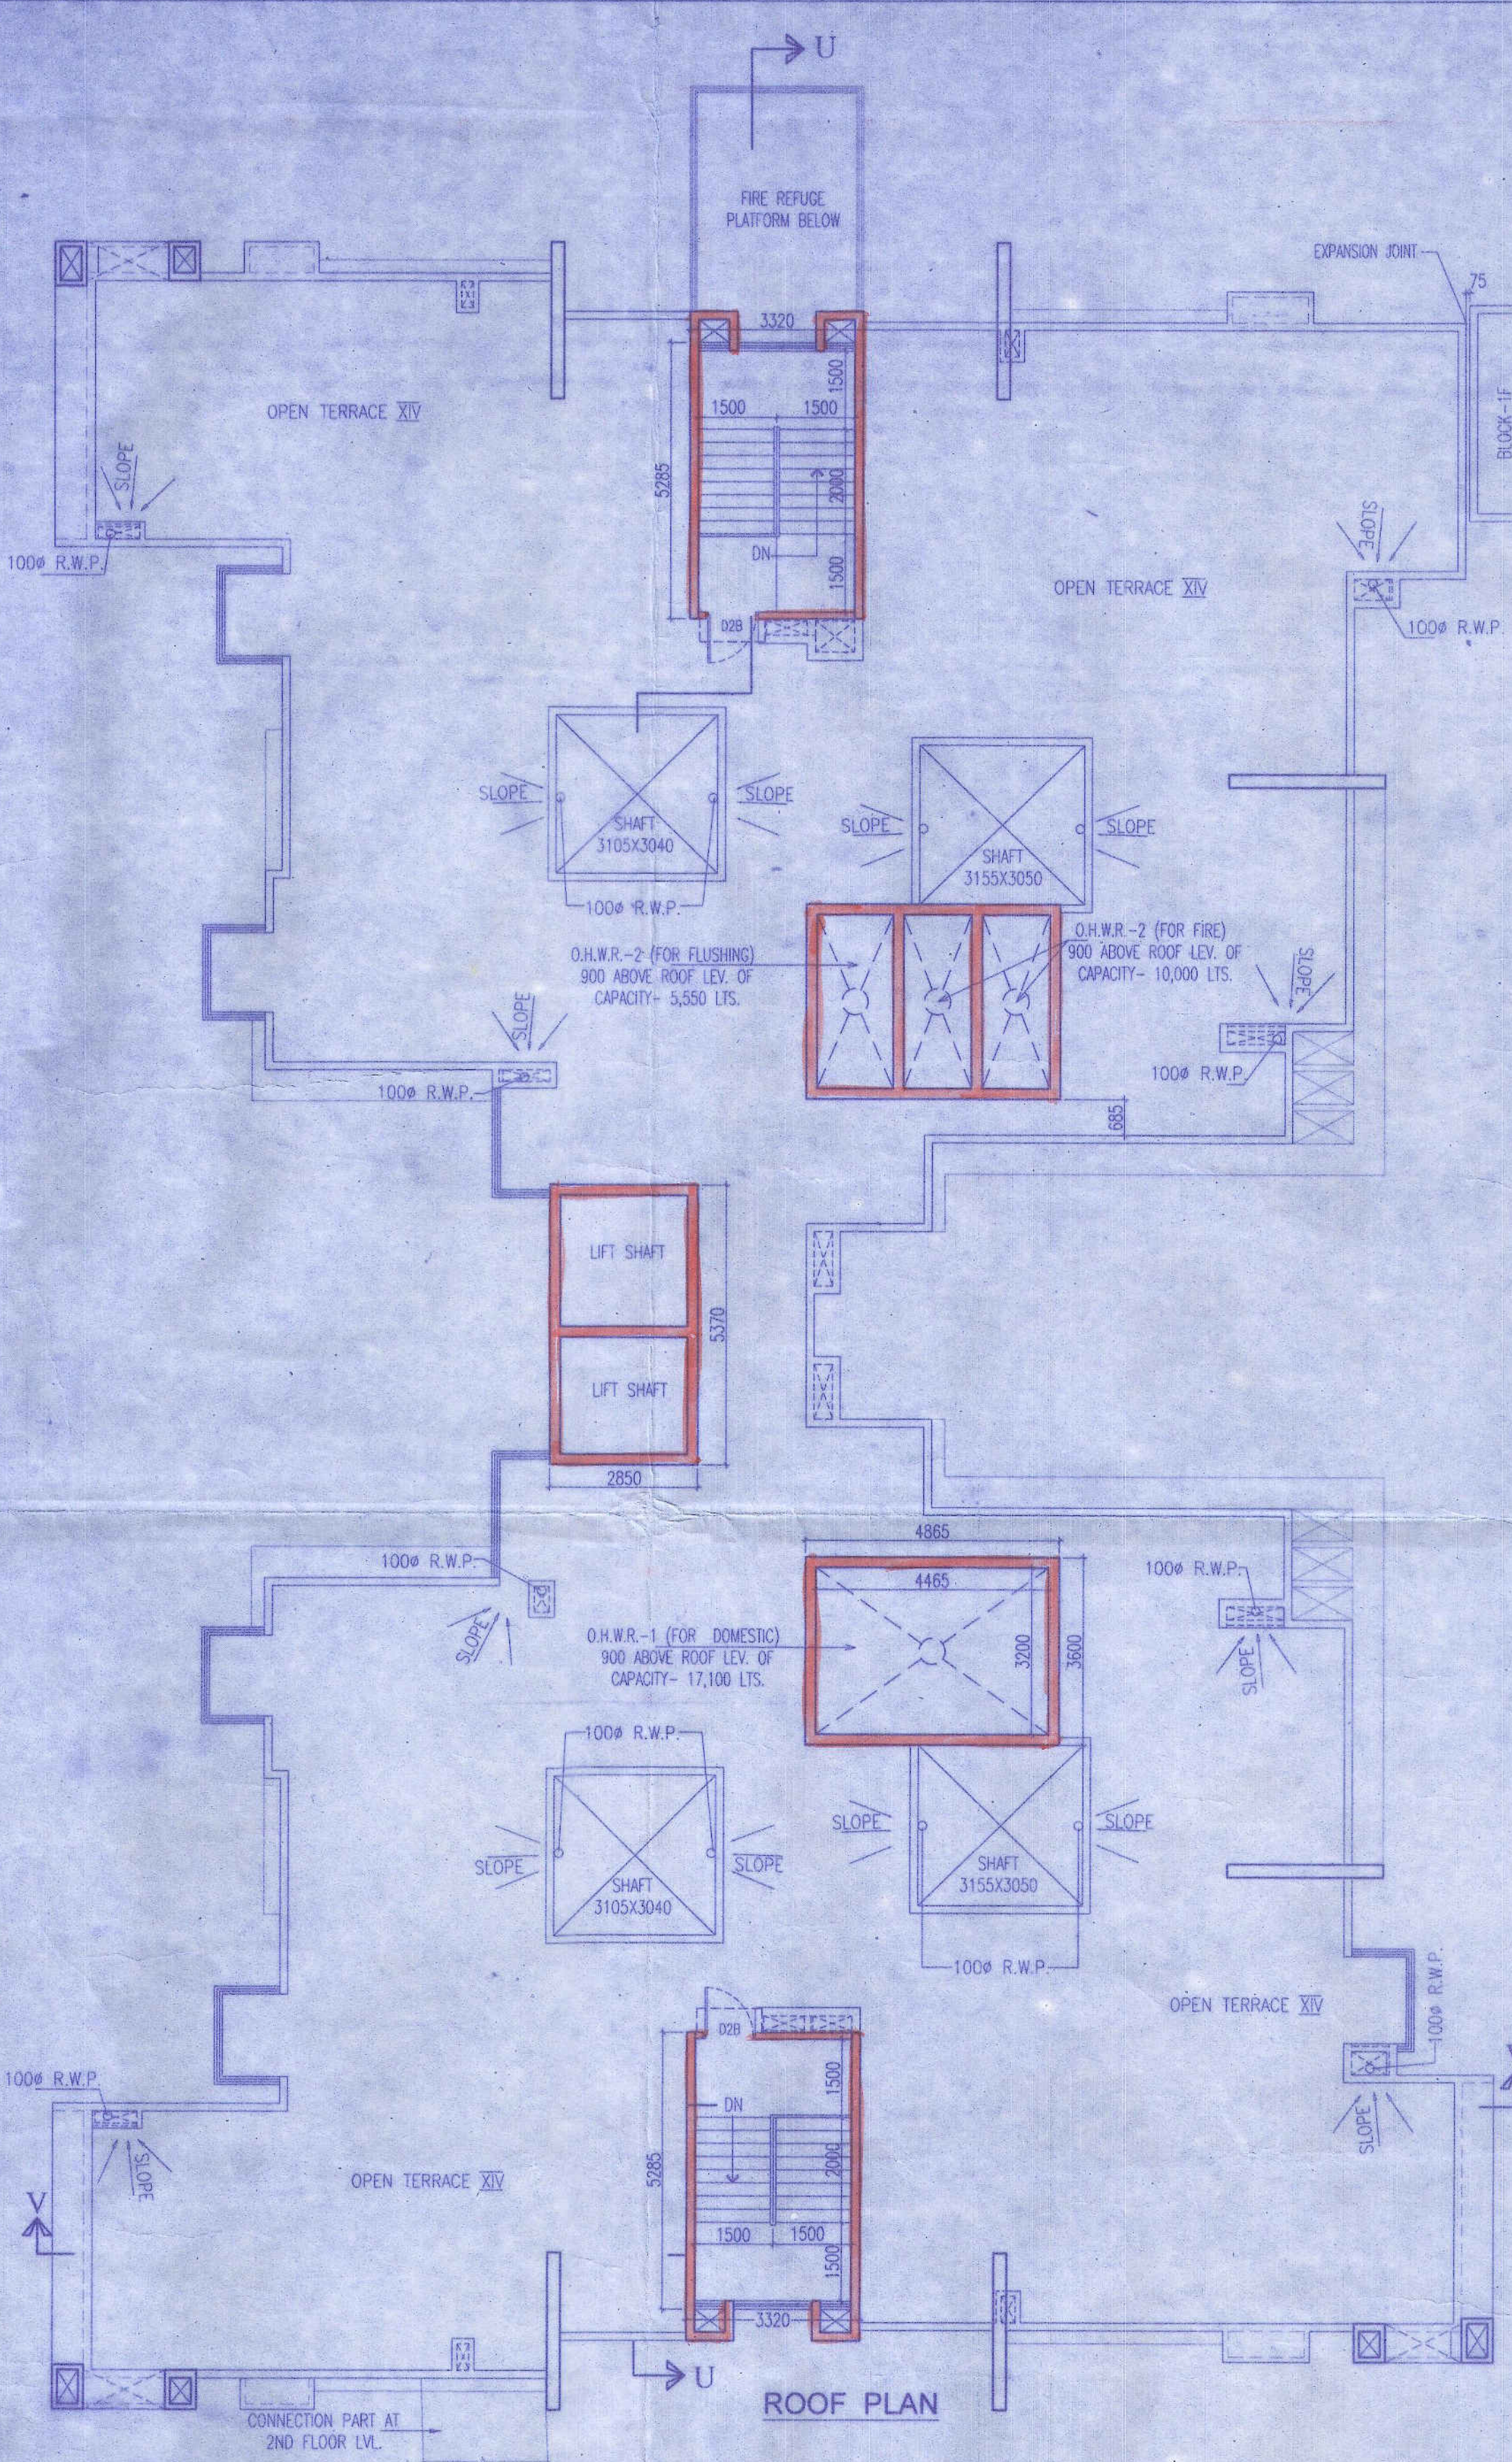

ROOF PLAN

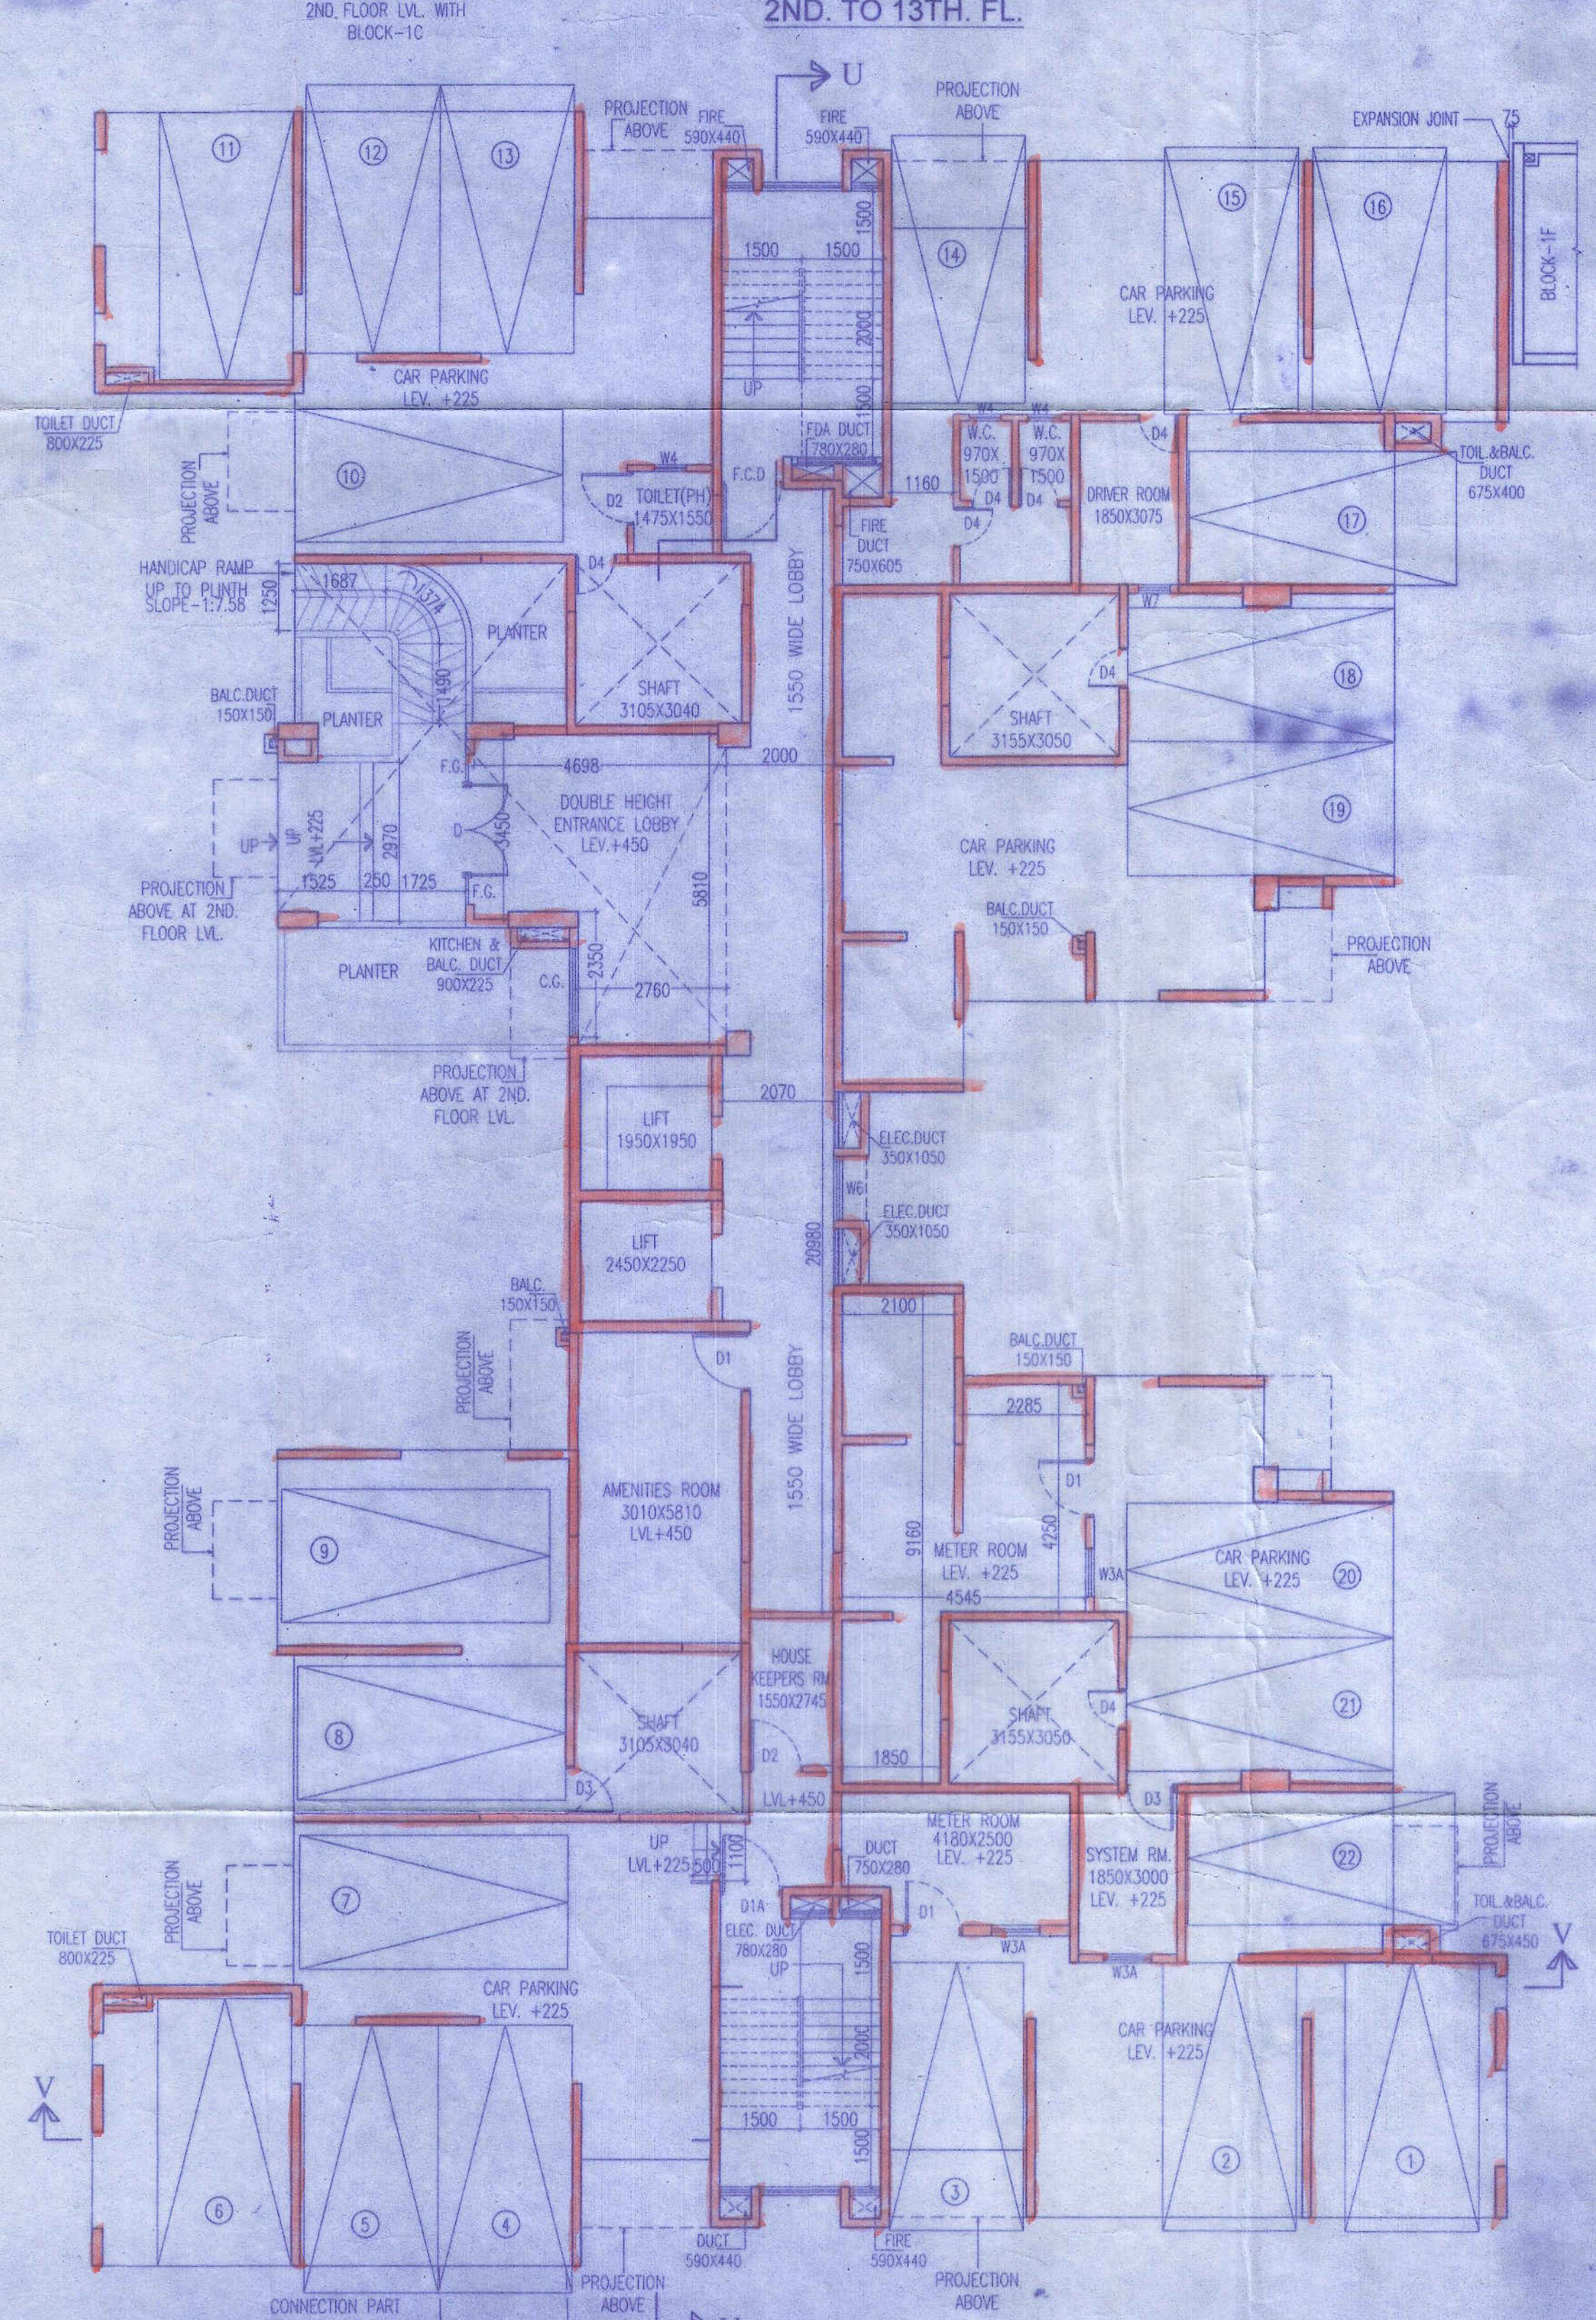


GROUND FLOOR PLAN

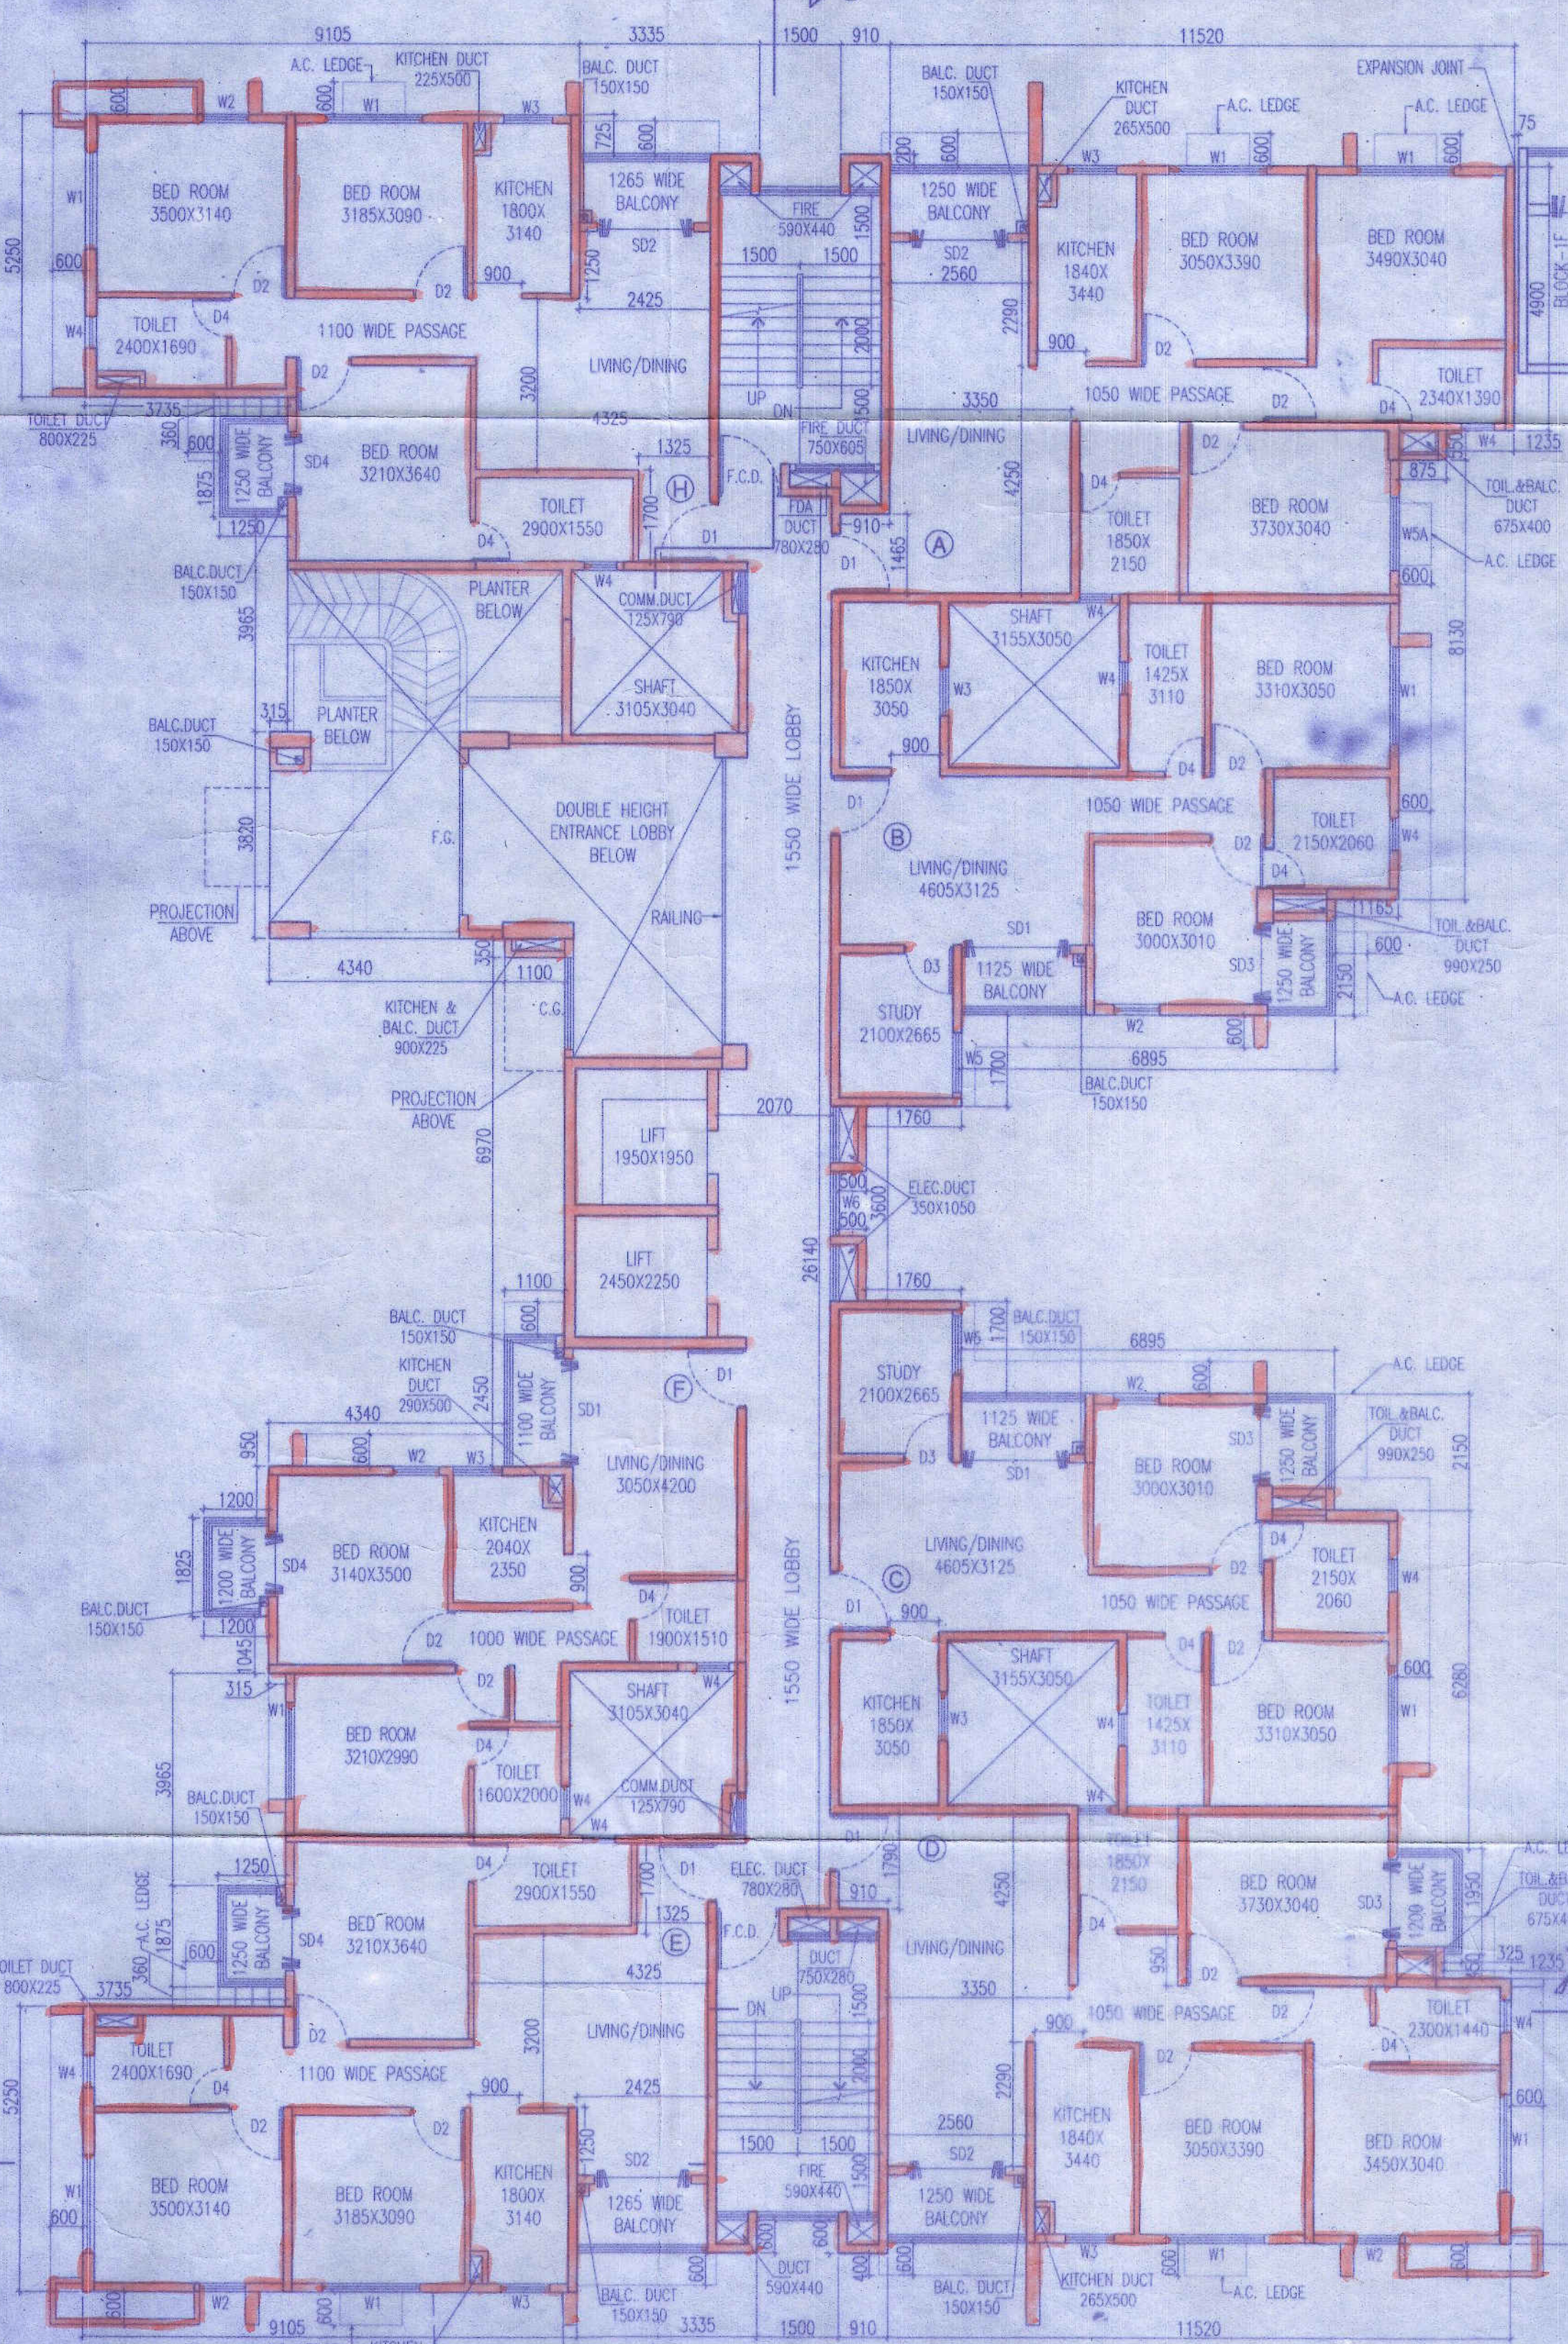

FIRST FLOOR PLAN

Name of the Land Owning Companies

1. Anandhalees Dealers Private Limited.
2. Anandhalees Tie Up Private Limited.
3. Anandhalees Marketing Private Limited.
4. Anandhalees Mercantile Private Limited.
5. Anandhalees Complex Private Limited.
6. Anandhalees Housing Private Limited.
7. Anandhalees Enclave Private Limited.

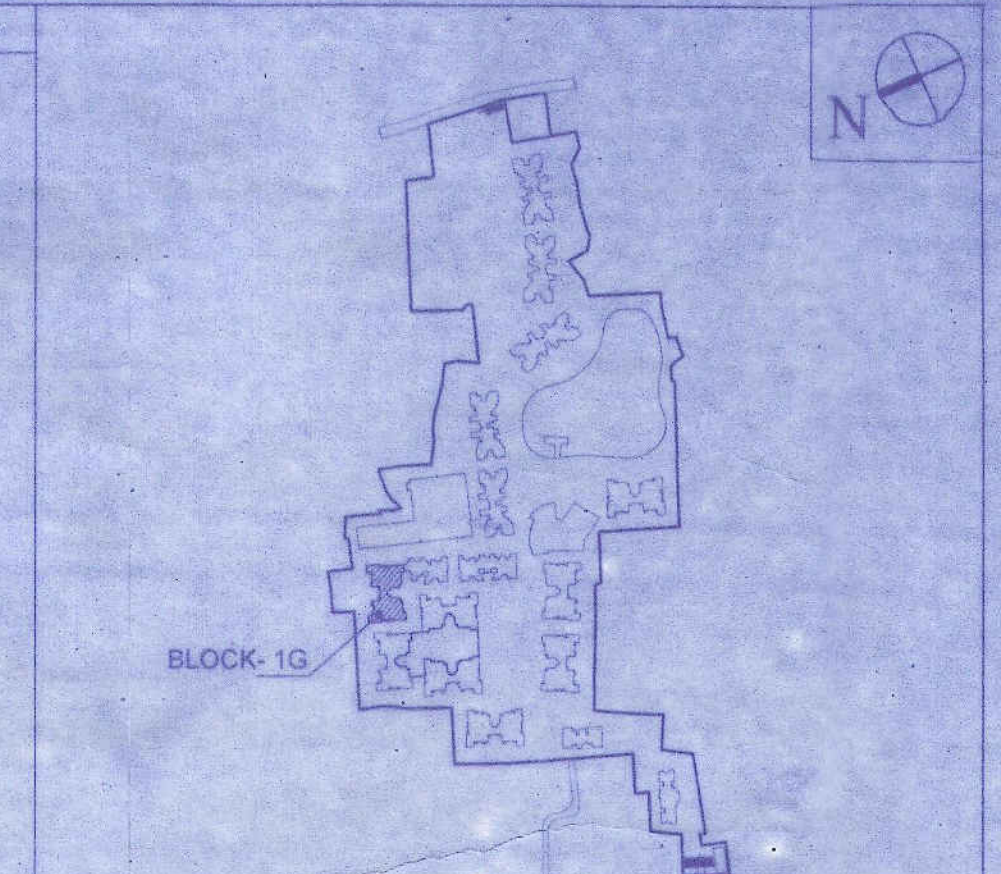

KEY PLAN
N.T.S

SCHEDULE OF DOORS & WINDOWS

NO.	SILL	LINTEL	SIZE
D		2150	1900X2150
D1		2150	1100X2150
D2		2150	1100X2150
D3		2150	1000X2150
D4		2150	1000X2150
CERTIFICATE OF STRUCTURAL STABILITY

I HEREBY CERTIFY THAT THE FOUNDATION AND SUPERSTRUCTURE OF THE BUILDING PROPOSED FOR CONSTRUCTION ON MOUZA- PATULLA, DAG NOS. 696 (P), 697, 698, 699, 700, 737 (P), 743, 744 (P), 749, 750, 754, 755, 756, 757, 758, 759, 760, 761, 762, 766 (P), 768, 769, 770, 771, 772, 773, 774, 775, 776, 777, 778, 779, 780, 781, 782, 783, 784, 785, 786, 787, 788, 789, 790, 791, 792, 793, 794, 795, 796, 797, 798, 799, 800, 801, 802, 803, 804, 805, 806, 807, 808, 809, 810, 811, 812, 813, 814, 815, 816, 817, 818, 819, 820, 821, 822, 823, 824, 825, 826, 827, 828, 829, 830, 831, 832, 833, 834, 835, 836, 837, 838, 839, 840, 841, 842, 843, 844, 845, 846, 847 (P), 848, 850, 851, 853, 854, 855,17