




FRONT ELEVATION
BLOCK - 2B

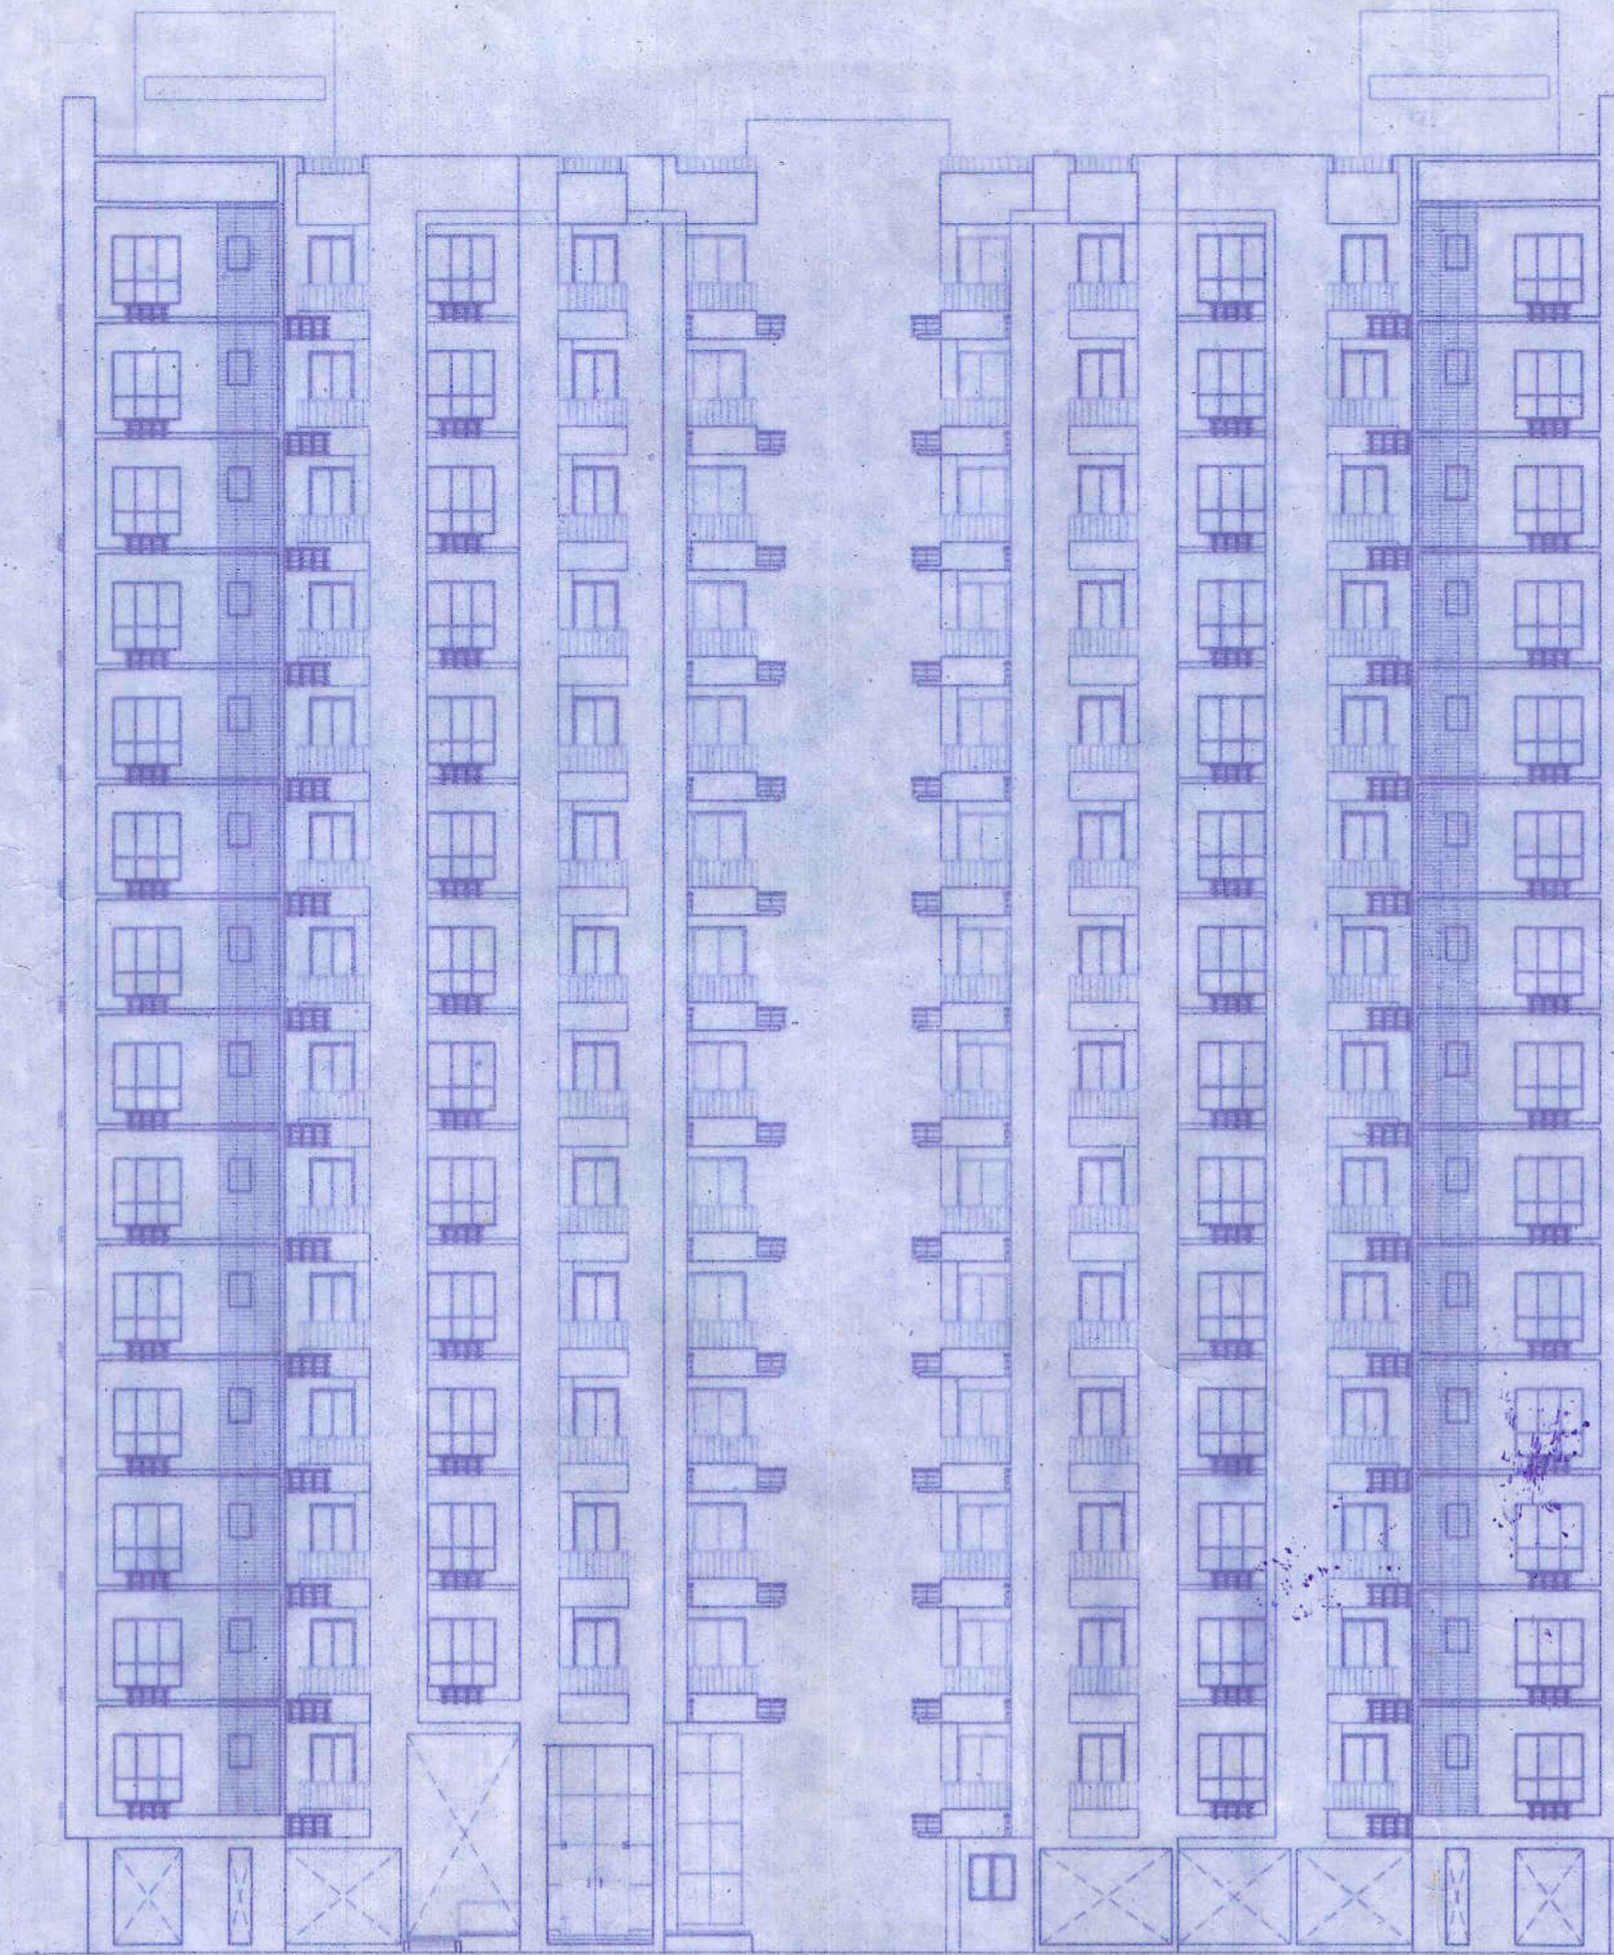

FRONT ELEVATION
BLOCK - 2D

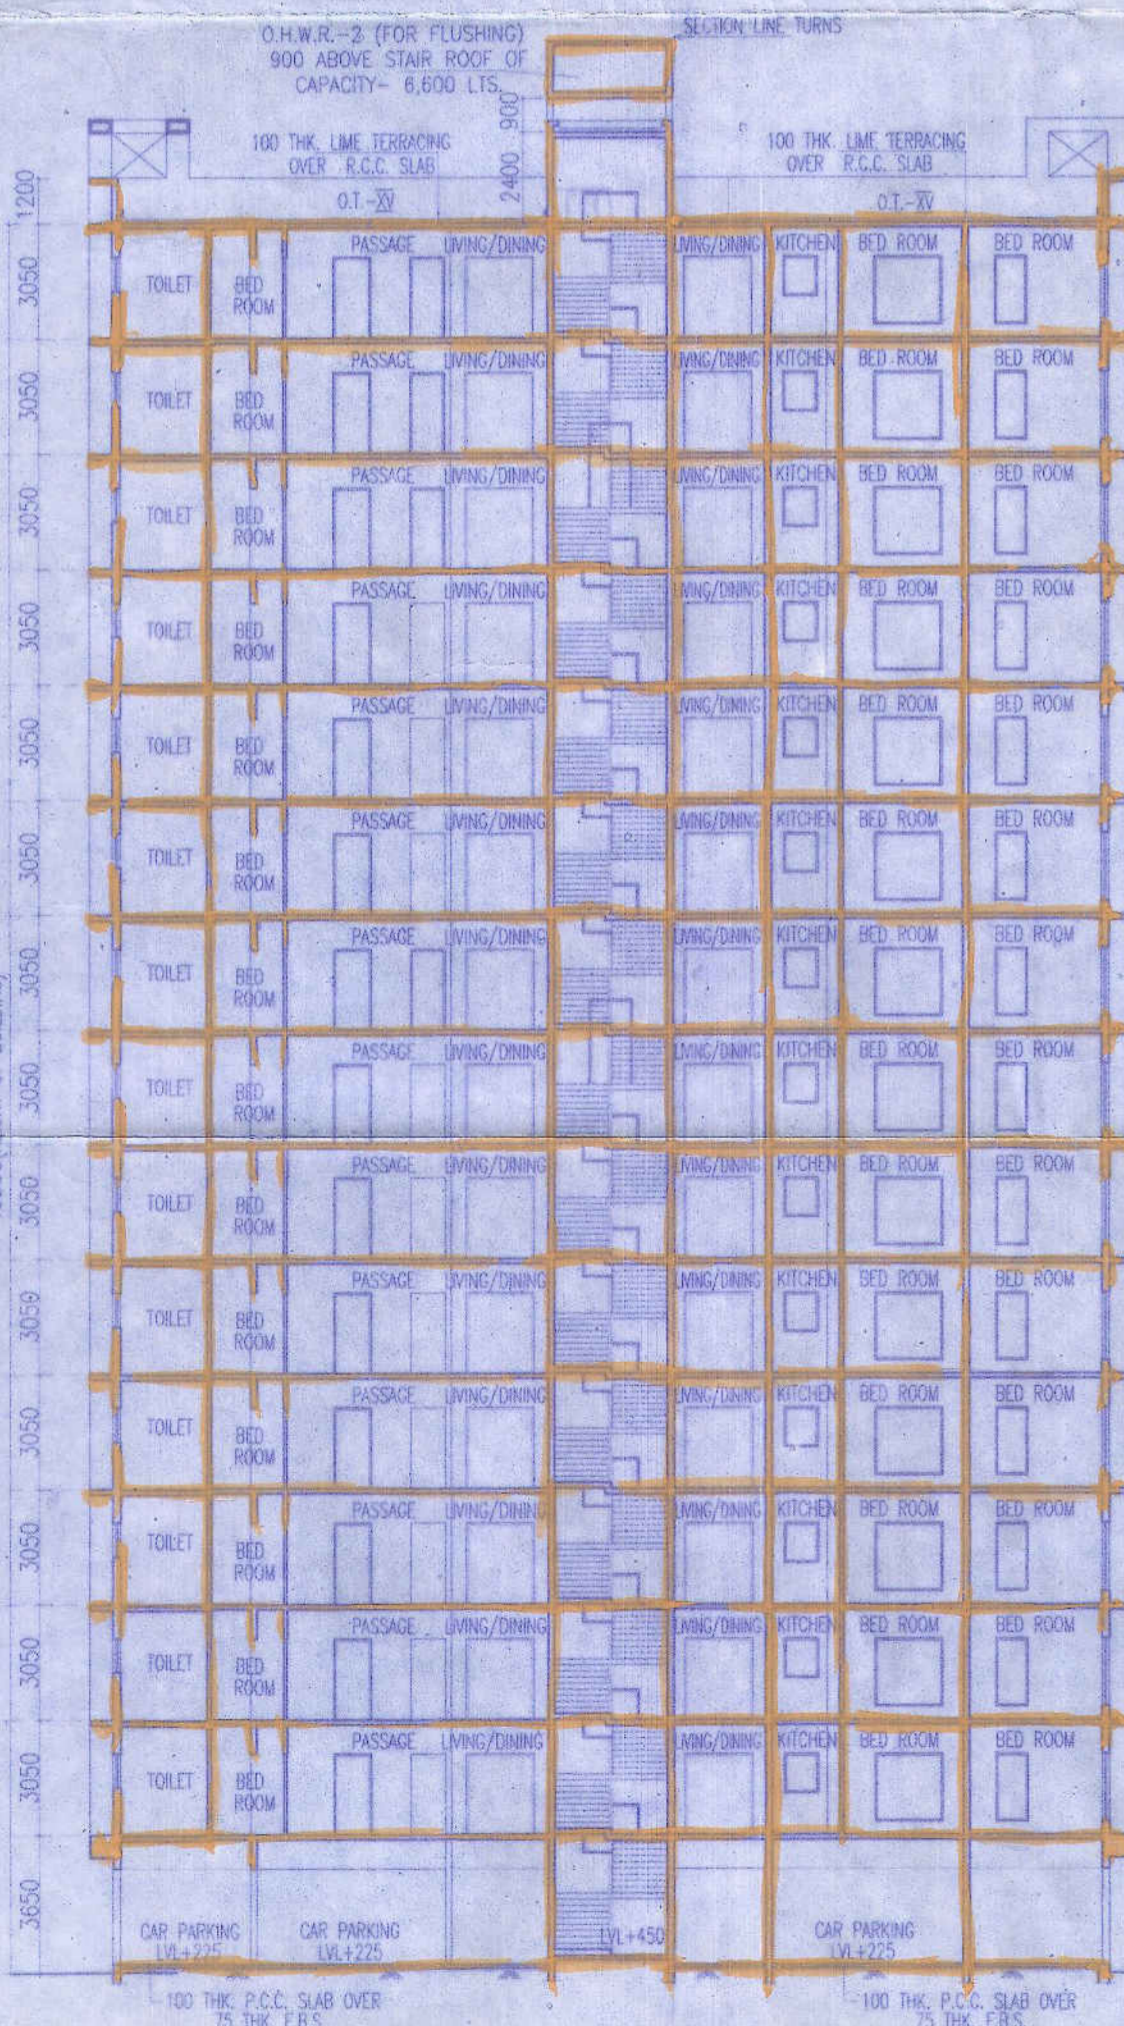

SECTION J-J
SIMILAR OF SECTION P-P

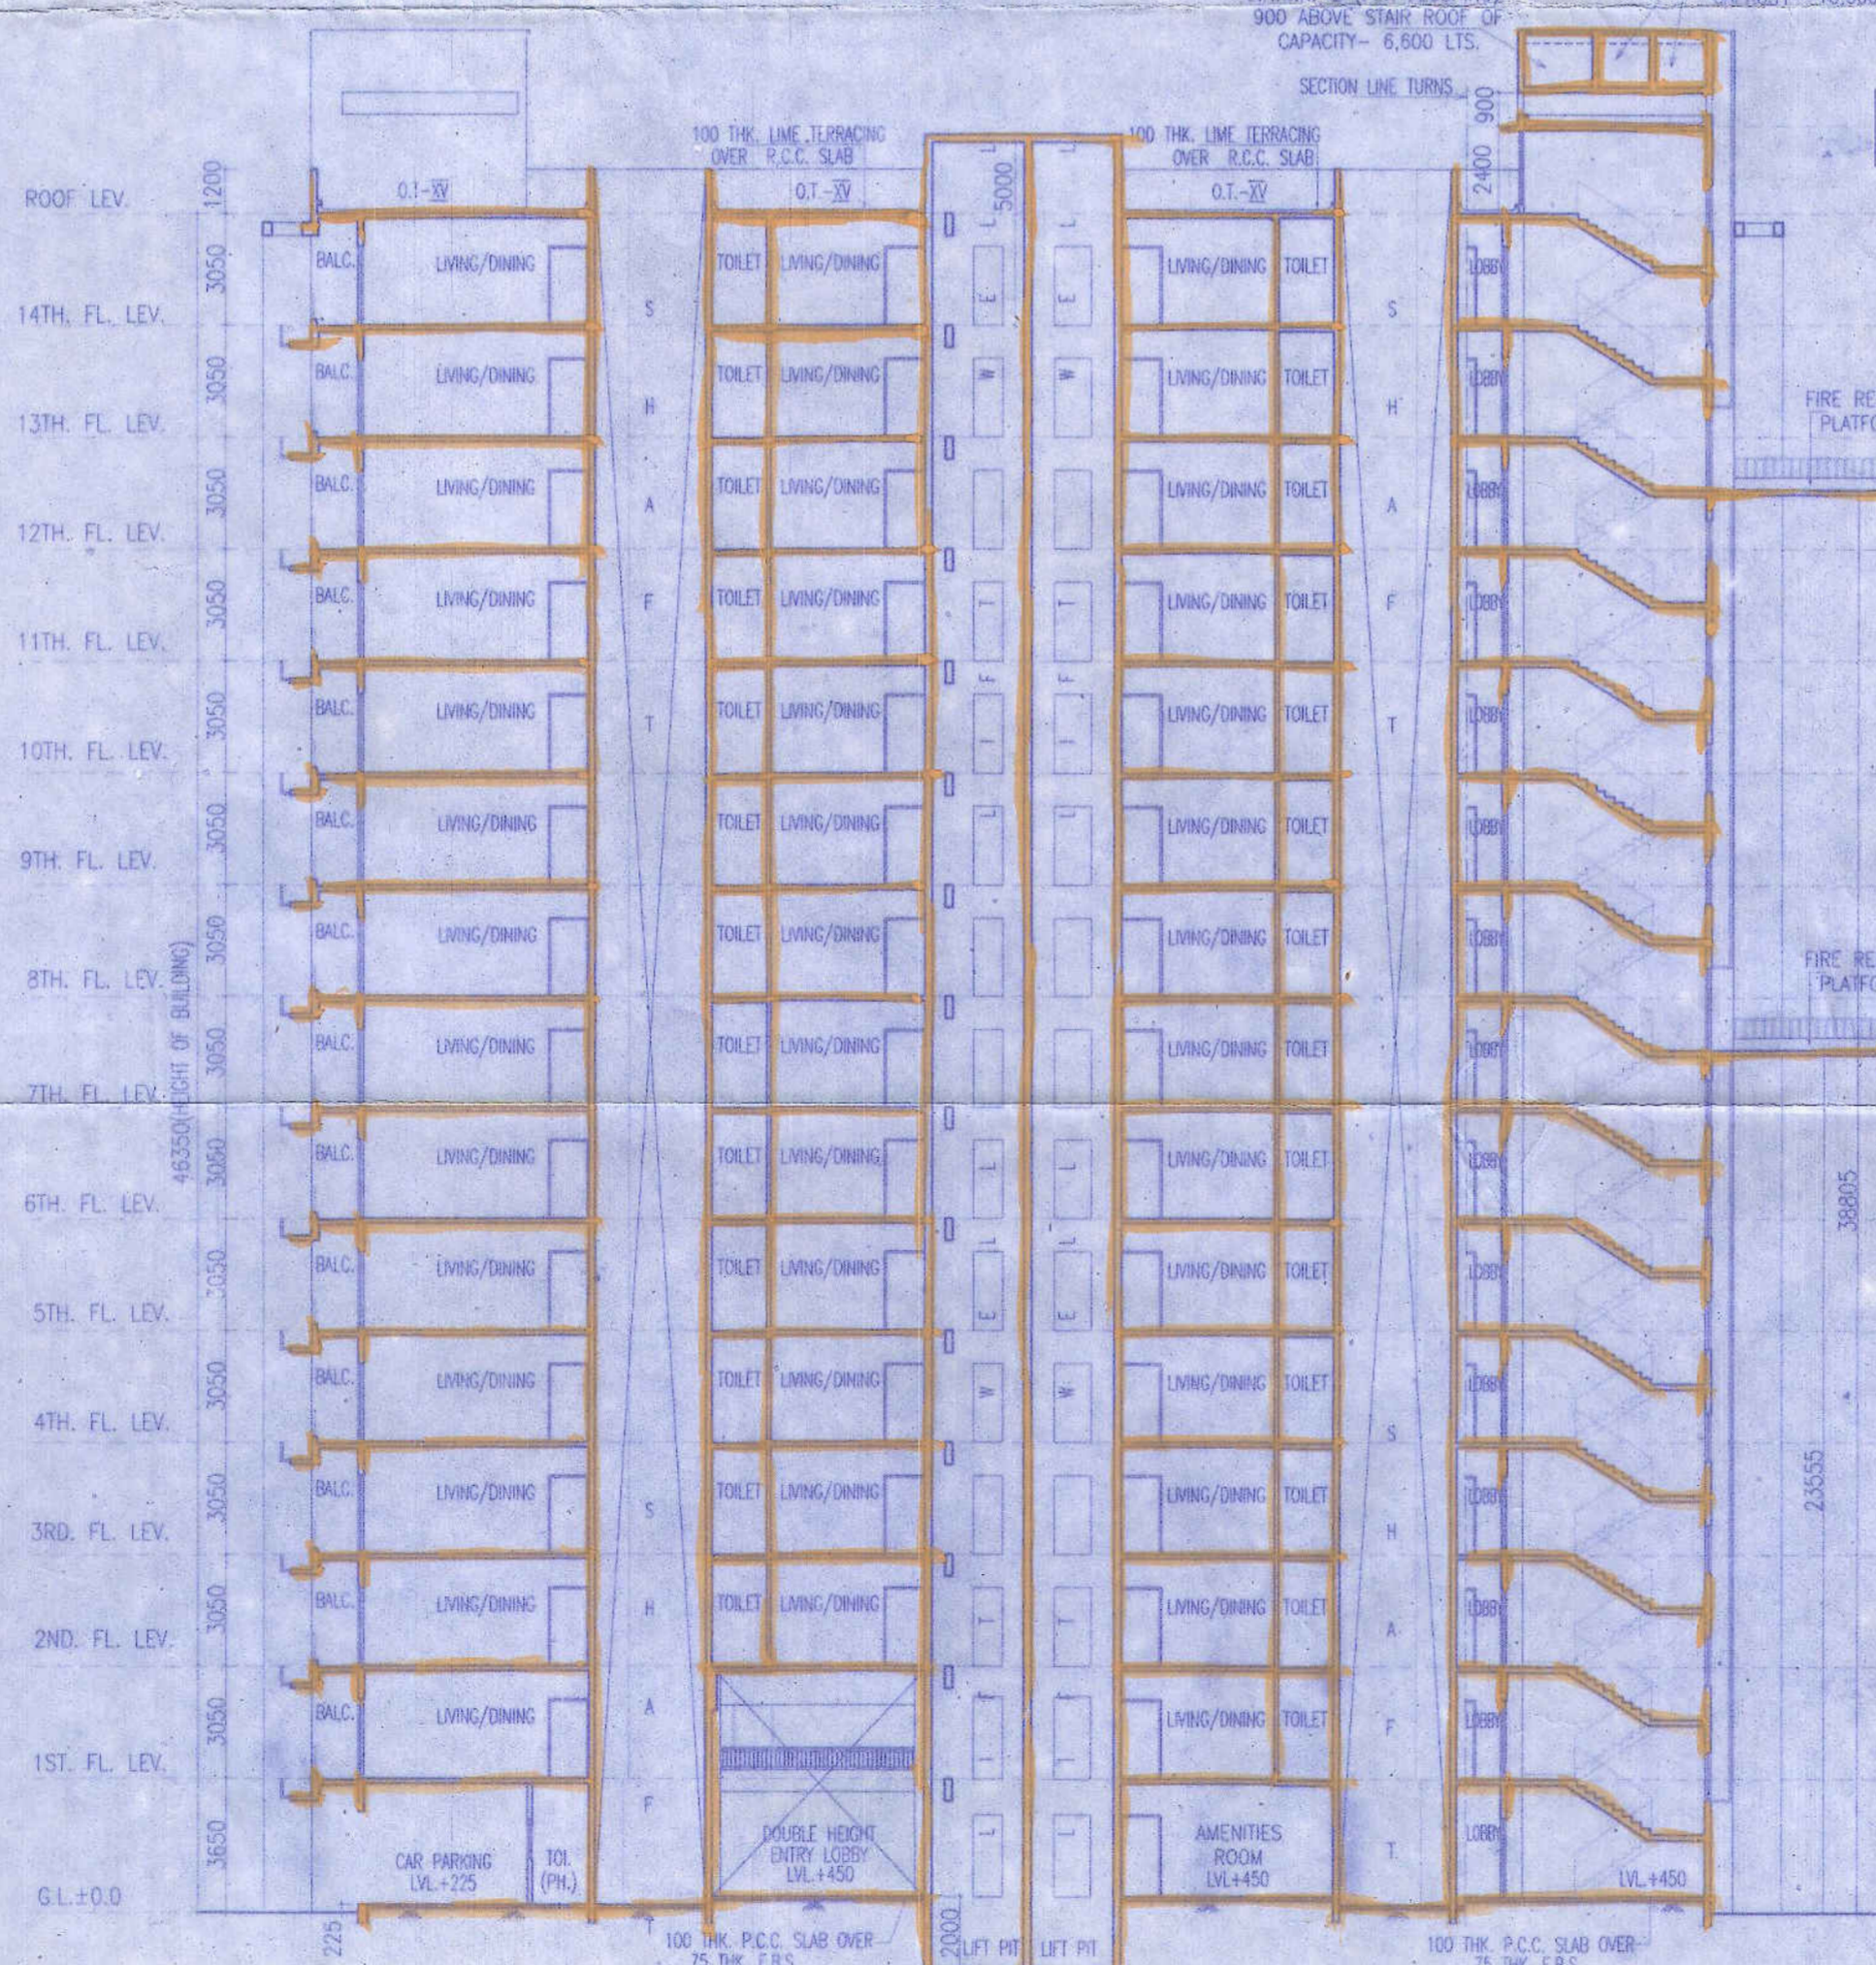

SECTION K-K
SIMILAR OF SECTION N-N

Name of the Land Owning Companies

1. Aadharsela Dealers Private Limited.
2. Aadharsela Tie Up Private Limited.
3. Anjanidham Marketing Private Limited.
4. Anjanidham Mercantile Private Limited.
5. Aravali Complex Private Limited.
6. Asthujia Complex Private Limited.
7. Asthujia Housing Private Limited.
8. Average Enclave Private Limited.
9. Average Heights Private Limited.
10. Average Properties Private Limited.
11. Average Residency Private Limited.
12. Baglamukhi Vyapaar Private Limited.
13. Bangbhumi Shoppers Private Limited.
14. Blockdeal Hirise Private Limited.
15. Blockdeal Infracon Private Limited.
16. Blockdeal Nirman Private Limited.
17. Blockdeal Residency Private Limited.
18. Booster Residency Private Limited.
19. Circular Promoters Private Limited.
20. Coolit Buldoon Private Limited.
21. Coolit Builders Private Limited.
22. Coolit Complex Private Limited.
23. Coolit Enclave Private Limited.
24. Coolit Hirise Private Limited.
25. Coolit Housing Private Limited.
26. Coolit Infracon Private Limited.
27. Coolit Infrastructure Private Limited.
28. Coolit Nirman Private Limited.
29. Coolit Projects Private Limited.
30. Coolit Promoters Private Limited.
31. Coolit Properties Private Limited.
32. Coolit Realty Private Limited.
33. Coolit Residency Private Limited.
34. Crossway Complex Private Limited.
35. Crossway Enclave Private Limited.
36. Crossway Infracon Private Limited.
37. Crossway Realstate Private Limited.
38. Dayasindhu Vinimay Private Limited.
39. Devpujan Complex Private Limited.
40. Devpujan Enclave Private Limited.
41. Devpujan Hirise Private Limited.
42. Devpujan Infracon Private Limited.
43. Devpujan Residency Private Limited.
44. Dhanaasha Commercial Private Limited.
45. Dhanaash TradeLink Private Limited.
46. Dhansik Complex Private Limited.
47. Dhansik Developers Private Limited.
48. Dhansik Heights Private Limited.
49. Dhansik Residency Private Limited.
50. Dhansik Infracon Private Limited.
51. Dhansik Nirman Private Limited.
52. Dhansik Project Private Limited.
53. Dhansubhi Dealer Private Limited.
54. Fastner Realstate Private Limited.
55. Fastner Heights Private Limited.
56. Giridhan Commercial Private Limited.
57. Greatful Realstate Private Limited.
58. Highpower Heights Private Limited.
59. Highpower Infracon Private Limited.
60. Hopeful Enclave Private Limited.
61. Hopeful Heights Private Limited.
62. Hopeful Infracon Private Limited.
63. Hopeful Nirman Private Limited.
64. Hopeful Projects Private Limited.
65. Hopeful Promoters Private Limited.
66. Hopeful Realstate Private Limited.
67. Hopeful Residency Private Limited.
68. Jatashri Residency Private Limited.
69. Kalashidhi Exports Private Limited.
70. Lifelong Heights Private Limited.
71. Lifelong Infracon Private Limited.
72. Lifemake Mercantile Private Limited.
73. Linkrose Dealer Private Limited.
74. Linkrose Distributors Private Limited.
75. Mangalgham Complex Private Limited.
76. Mangalgham Constructions Private Limited.
77. Mangalgham Enclave Private Limited.
78. Mangalgham Heights Private Limited.
79. Mangalgham Housing Private Limited.
80. Mangalgham Infracon Private Limited.
81. Mangalgham Nirman Private Limited.
82. Mangalshiv Shoppers Private Limited.
83. Mastery Enclave Private Limited.
84. Mastery Complex Private Limited.
85. Mastery Housing Private Limited.
86. Mastery Nirman Private Limited.
87. Mastery Projects Private Limited.
88. Mastery Residency Private Limited.
89. Mastery Realstate Private Limited.
90. Mastery Realstate Private Limited.
91. Megapix Residency Private Limited.
92. Moonlike Vyapaar Private Limited.
93. Moonlike Dealer Private Limited.
94. Moonlike Distributors Private Limited.
95. Midul Complex Private Limited.
96. Midul Enclave Private Limited.
97. Midul Heights Private Limited.
98. Palanhar Vyapaar Private Limited.
99. Panchmahal Vinimay Private Limited.
100. Panchmurti Complex Private Limited.
101. Panchmurti Constructions Private Limited.
102. Panchmurti Infracon Private Limited.
103. Panchmurti Promoters Private Limited.
104. Panchraton Complex Private Limited.
105. Panchraton Infracon Private Limited.
106. Panchraton Nirman Private Limited.
107. Panchraton Projects Private Limited.
108. Panchraton Realstate Private Limited.
109. Panchraton Residency Private Limited.
110. Paramount Traxim Private Limited.
111. Pawansathi Buldoon Private Limited.
112. Pawansathi Builders Private Limited.
113. Pawansathi Enclave Private Limited.
114. Pawansathi Hirise Private Limited.
115. Pawansathi Housing Private Limited.
116. Pawansathi Infracon Private Limited.
117. Pawansathi Residency Private Limited.
118. Pawansathi Realty Private Limited.
119. Pawansathi Shoppers Private Limited.
120. Pawansathi Hirise Private Limited.
121. Pawansathi Projects Private Limited.
122. Pluto Hirise Private Limited.
123. Pluto Residency Private Limited.
124. Power Point Buldoon Private Limited.
125. Power Point Dealers Private Limited.
126. Power Point Realty Private Limited.
127. Power Point Tie Up Private Limited.
128. Power Point Tracoom Private Limited.
129. Prathanjay Vyapaar Private Limited.
130. Primary Enclave Private Limited.
131. Primary Heights Private Limited.
132. Pushadham Marketing Private Limited.
133. Rangaraj Traders Private Limited.
134. Ratansidhi Commerce Private Limited.
135. Roselle Mercantile Private Limited.
136. Roselle Vanija Private Limited.
137. Rudramukhi Complex Private Limited.
138. Rudramukhi Constructions Private Limited.
139. Rudramukhi Hirise Private Limited.
140. Rudramukhi Promoters Private Limited.
141. Rudramukhi Residency Private Limited.
142. Shivbhakti Constructions Private Limited.
143. Shivmahima Vyapaar Private Limited.
144. Shivpawan Complex Private Limited.
145. Shivpawan Developers Private Limited.
146. Shivpawan Heights Private Limited.
147. Shivpawan Housing Private Limited.
148. Shivpawan Infracon Private Limited.
149. Shivpawan Nirman Private Limited.
150. Shivpawan Properties Private Limited.
151. Shivpawan Realstate Private Limited.
152. Shivpawan TradeLink Private Limited.
153. Shivpawan Constructions Private Limited.
154. Shivpal Mercantile Private Limited.
155. Shivpal Vyapaar Private Limited.
156. Shivratni Enclave Private Limited.
157. Shivratni Nirman Private Limited.
158. Shivratni Projects Private Limited.
159. Shivratni Promoters Private Limited.
160. Shivratni Realty Private Limited.
161. Shivratni Residency Private Limited.
162. Sishimaya Vyapaar Private Limited.
163. Snowise TradeLink Private Limited.
164. Sun View Infracon Private Limited.
165. Teenlok Commercial Private Limited.
166. Teenlok TradeLink Private Limited.
167. Transways Complex Private Limited.
168. Transways Heights Private Limited.
169. Transways Infracon Private Limited.
170. Transways Projects Private Limited.
171. Tropex Vanija Private Limited.
172. Vostro Complex Private Limited.
173. Wonder Vyapaar Private Limited.
174. Devpujan Realstate Private Limited.
175. Hopeful Housing Private Limited.
176. Hopeful Infracon Private Limited.
177. Megapix Complex Private Limited.
178. Shivpawan Enclave Private Limited.

CERTIFICATE OF STRUCTURAL STABILITY

WE HEREBY CERTIFY THAT THE FOUNDATION AND SUPERSTRUCTURE OF THE BUILDING PROPOSED FOR CONSTRUCTION ON MOUZA- PATULIA, DAG NOS- 696 (P), 697, 698, 699, 700, 737 (P), 743, 744 (P), 749, 750, 754, 755, 756, 757, 758, 759, 760, 761, 762, 766 (P), 768, 769, 770, 771, 772, 773, 774, 776, 777, 844 (P), 845 (P), 846, 847 (P), 849, 850, 851, 853, 854, 855,CORRESPONDING L.R. DAG NOS- 1596 (P), 1596, 1597, 1599, 1598, 1599, 1661 (P), 1702, 1635 (P), 1704, 1703, 1705, 1706, 1707, 1708, 1715, 1716, 1717,CORRESPONDING L.R. DAG NOS- 1596 (P), 1596, 1597, 1599, 1598, 1599, 1661 (P), 1702, 1635 (P), 1704, 1703, 1705, 1706, 1707, 1708, 1715, 1716, 1717,CORRESPONDING L.R. DAG NOS- 1596 (P), 1596, 1597, 1599, 1598, 1599, 1661 (P), 1702, 1635 (P), 1704, 1703, 1705, 1706, 1707, 1708, 1715, 1716, 1717,CORRESPONDING L.R. DAG NOS- 1596 (P), 1596, 1597, 1599, 1598, 1599, 1661 (P), 1702, 1635 (P), 1704, 1703, 1705, 1706, 1707, 1708, 1715, 1716, 1717,CORRESPONDING L.R. DAG NOS- 1596 (P), 1596, 1597, 1599, 1598, 1599, 1661 (P), 1702, 1635 (P), 1704, 1703, 1705, 1706, 1707, 1708, 1715, 1716, 1717,CORRESPONDING L.R. DAG NOS- 1596 (P), 1596, 1597, 1599, 1598, 1599, 1661 (P), 1702, 1635 (P), 1704, 1703, 1705, 1706, 1707, 1708, 1715, 1716, 1717,CORRESPONDING L.R. DAG NOS- 1596 (P), 1596, 1597, 1599, 1598, 1599, 1661 (P), 1702, 1635 (P), 1704, 1703, 1705, 1706, 1707, 1708, 1715, 1716, 1717,CORRESPONDING L.R. DAG NOS- 1596 (P), 1596, 1597, 1599, 1598, 1599, 1661 (P), 1702, 1635 (P), 1704, 1703, 1705, 1706, 1707, 1708, 1715, 1716, 1717,CORRESPONDING L.R. DAG NOS- 1596 (P), 1596, 1597, 1599, 1598, 1599, 1661 (P), 1702, 1635 (P), 1704, 1703, 1705, 1706, 1707, 1708, 1715, 1716, 1717,CORRESPONDING L.R. DAG NOS- 1596 (P), 1596, 1597, 1599, 1598, 1599, 1661 (P), 1702, 1635 (P), 1704, 1703, 1705, 1706, 1707, 1708, 1715, 1716, 1717,CORRESPONDING L.R. DAG NOS- 1596 (P), 1596, 1597, 1599, 1598, 1599, 1661 (P), 1702, 1635 (P), 1704, 1703, 1705, 1706, 1707, 1708, 1715, 1716, 1717,CORRESPONDING L.R. DAG NOS- 1596 (P), 1596, 1597, 1599, 1598, 1599, 1661 (P), 1702, 1635 (P), 1704, 1703, 1705, 1706, 1707, 1708, 1715, 1716, 1717,CORRESPONDING L.R. DAG NOS- 1596 (P), 1596, 1597, 1599, 1598, 1599, 1661 (P), 1702, 1635 (P), 1704, 1703, 1705, 1706, 1707, 1708, 1715, 1716, 1717, 177