


FIRST FLOOR PLAN

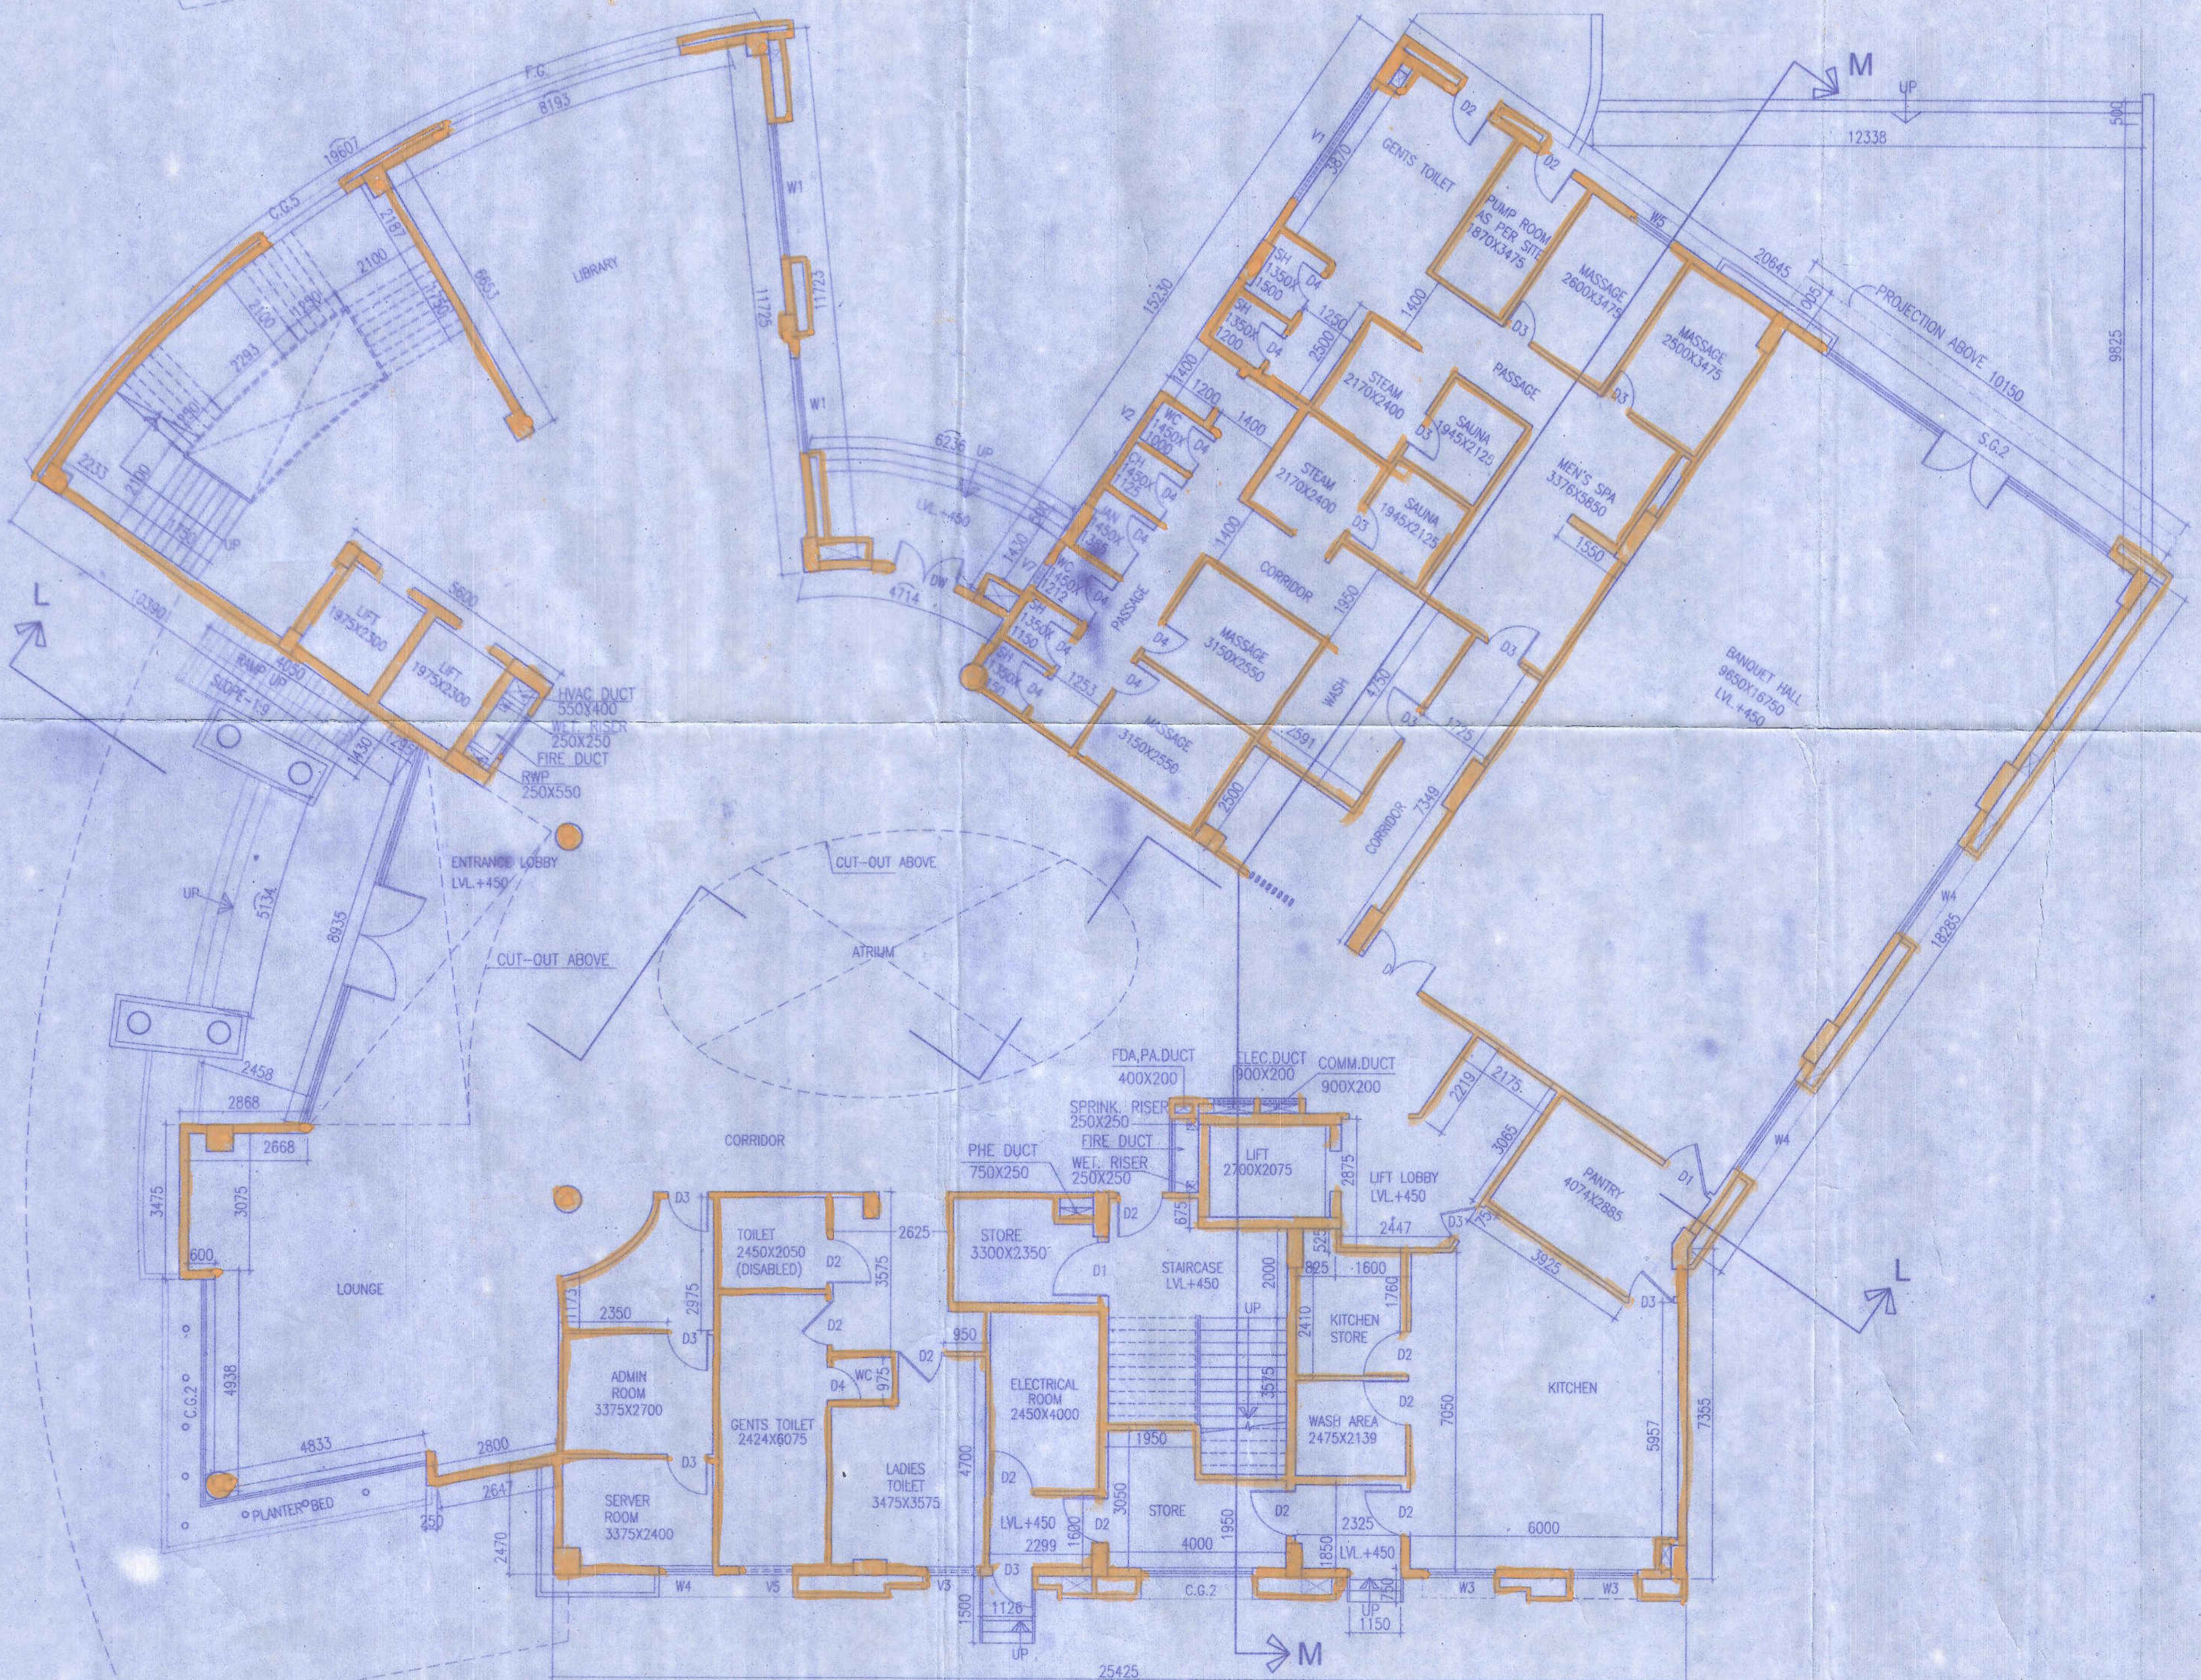


GROUND FLOOR PLAN

Name of the Land Owning Companies

1. Aadharseela Dealers Private Limited.
2. Aadharseela Tr Up Private Limited.
3. Anjanidhan Marketing Private Limited.
4. Anjanidhan Mercantile Private Limited.
5. Anand Complex Private Limited.
6. Asthujia Complex Private Limited.
7. Asthujia Housing Private Limited.
8. Average Enclave Private Limited.
9. Average Heights Private Limited.
10. Average Properties Private Limited.
11. Average Residency Private Limited.
12. Baglamukhi Vyapar Private Limited.
13. Bangbhumti Shoppers Private Limited.
14. Blockdeal Hirse Private Limited.
15. Blockdeal Infracore Private Limited.
16. Blockdeal Nirman Private Limited.
17. Blockdeal Residency Private Limited.
18. Booster Residency Private Limited.
19. Circular Promoters Private Limited.
20. Coolhat Builders Private Limited.
21. Coolhat Builders Private Limited.
22. Coolhat Complex Private Limited.
23. Coolhat Enclave Private Limited.
24. Coolhat Hirse Private Limited.
25. Coolhat Housing Private Limited.
26. Coolhat Infracore Private Limited.
27. Coolhat Nirman Private Limited.
28. Coolhat Nirman Private Limited.
29. Coolhat Projects Private Limited.
30. Coolhat Promoters Private Limited.
31. Coolhat Properties Private Limited.
32. Coolhat Realty Private Limited.
33. Coolhat Residency Private Limited.
34. Crossway Enclave Private Limited.
35. Crossway Complex Private Limited.
36. Crossway Infracore Private Limited.
37. Crossway Realstate Private Limited.
38. Dayasudhan Vidyut Private Limited.
39. Devpujan Complex Private Limited.
40. Devpujan Enclave Private Limited.
41. Devpujan Hirse Private Limited.
42. Devpujan Infracore Private Limited.
43. Devpujan Residency Private Limited.
44. Dhanasudha Commercial Private Limited.
45. Dhanasudha Tradeflex Private Limited.
46. Dhanasudha Complex Private Limited.
47. Dhanasudha Developers Private Limited.
48. Dhanasudha Heights Private Limited.
49. Dhanasudha Housing Private Limited.
50. Dhanasudha Infracore Private Limited.
51. Dhanasudha Nirman Private Limited.
52. Dhanasudha Project Private Limited.
53. Dhanasudha Dealer Private Limited.
54. Fastener Realstate Private Limited.
55. Fastener Complex Private Limited.
56. Fastener Heights Private Limited.
57. Giridhan Commercial Private Limited.
58. Greatful Realstate Private Limited.
59. Highpower Heights Private Limited.
60. Highpower Infracore Private Limited.
61. Hopeful Enclave Private Limited.
62. Hopeful Heights Private Limited.
63. Hopeful Infracore Private Limited.
64. Hopeful Nirman Private Limited.
65. Hopeful Projects Private Limited.
66. Hopeful Promoters Private Limited.
67. Hopeful Realstate Private Limited.
68. Hopeful Residency Private Limited.
69. Janshri Residency Private Limited.
70. Kaleshshri Exports Private Limited.
71. Lifelong Heights Private Limited.
72. Lifelong Infracore Private Limited.
73. Lifemake Mercantile Private Limited.
74. Linkrose Dealer Private Limited.
75. Linkrose Distributors Private Limited.
76. Mangaldham Complex Private Limited.
77. Mangaldham Constructions Private Limited.
78. Mangaldham Developers Private Limited.
79. Mangaldham Enclave Private Limited.
80. Mangaldham Heights Private Limited.
81. Mangaldham Housing Private Limited.
82. Mangaldham Infracore Private Limited.
83. Mangaldham Nirman Private Limited.
84. Mangaldham Realities Private Limited.
85. Mangaldham Shoppers Private Limited.
86. Mastery Enclave Private Limited.
87. Mastery Housing Private Limited.
88. Mastery Nirman Private Limited.
89. Mastery Realstate Private Limited.
90. Mastery Realstate Private Limited.
91. Megapri Residency Private Limited.
92. Moonlike Vyapar Private Limited.
93. Moonlike Dealer Private Limited.
94. Moonlike Distributors Private Limited.
95. Mridul Complex Private Limited.
96. Mridul Enclave Private Limited.
97. Mridul Heights Private Limited.
98. Palanhar Vyapar Private Limited.
99. Panchmahal Vinayak Private Limited.
100. Panchmahal Complex Private Limited.
101. Panchmahal Constructions Private Limited.
102. Panchmahal Hirse Private Limited.
103. Panchmahal Infracore Private Limited.
104. Panchmahal Promoters Private Limited.
105. Panchmahal Residency Private Limited.
106. Panchmahal Tradeflex Private Limited.
107. Panchmahal Project Private Limited.
108. Panchmahal Realstate Private Limited.
109. Panchmahal Realstate Private Limited.
110. Panchmahal Residency Private Limited.
111. Paramount Builders Private Limited.
112. Paramount Builders Private Limited.
113. Pawanashri Builders Private Limited.
114. Pawanashri Builders Private Limited.
115. Pawanashri Hirse Private Limited.
116. Pawanashri Hirse Private Limited.
117. Pawanashri Residency Private Limited.
118. Pawanashri Residency Private Limited.
119. Pawanashri Grlha Nirman Private Limited.
120. Pawanashri Hirse Private Limited.
121. Pawanashri Housing Private Limited.
122. Photo Hirse Private Limited.
123. Photo Residency Private Limited.
124. Power Point Builders Private Limited.
125. Power Point Dealers Private Limited.
126. Power Point Realty Private Limited.
127. Power Point Tr Up Private Limited.
128. Power Point Tr Up Private Limited.
129. Pradyuman Complex Private Limited.
130. Pradyuman Enclave Private Limited.
131. Pradyuman Heights Private Limited.
132. Pushpadham Marketing Private Limited.
133. Rangrang Traders Private Limited.
134. Raunashri Commerce Private Limited.
135. Raunashri Tradeflex Private Limited.
136. Roserie Vaniya Private Limited.
137. Rudramukhi Constructions Private Limited.
138. Rudramukhi Constructions Private Limited.
139. Rudramukhi Hirse Private Limited.
140. Rudramukhi Promoters Private Limited.
141. Rudramukhi Residency Private Limited.
142. Shivbakti Constructions Private Limited.
143. Shivmahina Vyapar Private Limited.
144. Shivpavan Complex Private Limited.
145. Shivpavan Developers Private Limited.
146. Shivpavan Heights Private Limited.
147. Shivpavan Housing Private Limited.
148. Shivpavan Infracore Private Limited.
149. Shivpavan Nirman Private Limited.
150. Shivpavan Properties Private Limited.
151. Shivpavan Realstate Private Limited.
152. Shivpavan Tradeflex Private Limited.
153. Shivpavan Constructions Private Limited.
154. Shivpavan Mercantile Private Limited.
155. Shivpavan Vyapar Private Limited.
156. Shivpavan Enclave Private Limited.
157. Shivpavan Nirman Private Limited.
158. Shivpavan Project Private Limited.
159. Shivpavan Promoters Private Limited.
160. Shivpavan Realstate Private Limited.
161. Shivpavan Residency Private Limited.
162. Siddhanta Vyapar Private Limited.
163. Snowray Tradeflex Private Limited.
164. Sun Vibe Infracore Private Limited.
165. Teenlok Commercial Private Limited.
166. Teenlok Tradeflex Private Limited.
167. Transways Complex Private Limited.
168. Transways Heights Private Limited.
169. Transways Infracore Private Limited.
170. Transways Projects Private Limited.
171. Tropex Vaniya Private Limited.
172. Vostro Complex Private Limited.
173. Wonder Vyapar Private Limited.
174. Devpujan Residency Private Limited.
175. Hopeful Complex Private Limited.
176. Megapri Housing Private Limited.
177. Megapri Complex Private Limited.
178. Shivpavan Enclave Private Limited.

SCHEDULE OF DOORS & WINDOWS

NO.	SILL	LINTEL	SIZE
D	-	2150	1800X2150
D1	-	2150	1100X2150
D2	-	2150	1000X2150
D3	-	2150	900X2150
D4	-	2150	750X2150
D5	-	2150	1000X2150
FCD	-	2150	1150X2150
SD1	-	2150	2100X2150
SD2	-	2150	1800X2150
SD3	-	2150	1500X2150
SD4	-	2150	1200X2150
W1	350	2150	1800X1800
W1A	350	2150	1500X1800
W2	350	2150	1325X1800
W2A	350	2150	1150X1800
W2B	350	2150	1000X1800
W3	350	2150	850X1800
W3A	1250	2150	900X900
W4	950	2150	900X1200
W5	1250	2150	600X900
W6	950	2150	1200X1200
W6A	950	2150	1500X1200

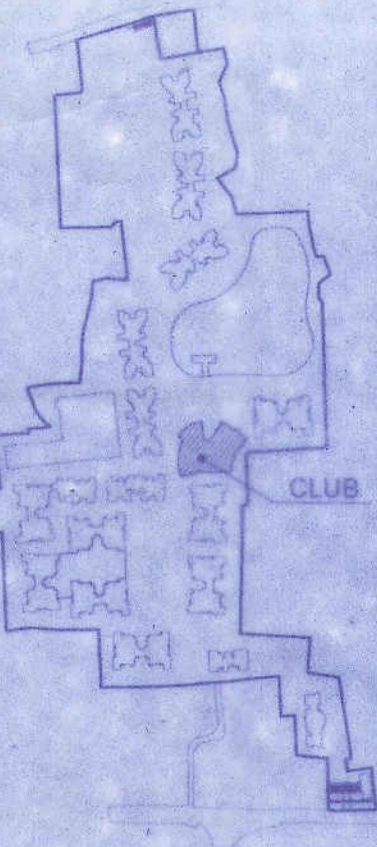

KEY PLAN N.T.S.

CERTIFICATE OF STRUCTURAL STABILITY

WE HEREBY CERTIFY THAT THE FOUNDATION AND SUPERSTRUCTURE OF THE BUILDING PROPOSED FOR CONSTRUCTION ON MOUZA- PATULIA, DAG NOS- 696 (P), 697, 698, 699, 700, 737 (P), 743, 744 (P), 749, 750, 754, 755, 756, 757, 758, 759, 764, 761, 762, 766 (P), 768, 769, 770, 771, 772, 773, 774, 776, 777, 784 (P), 845 (P), 846, 847 (P), 849, 850, 851, 853, 854, 855,216