



TYPICAL FLOOR PLAN
1ST. TO 7TH. FL.

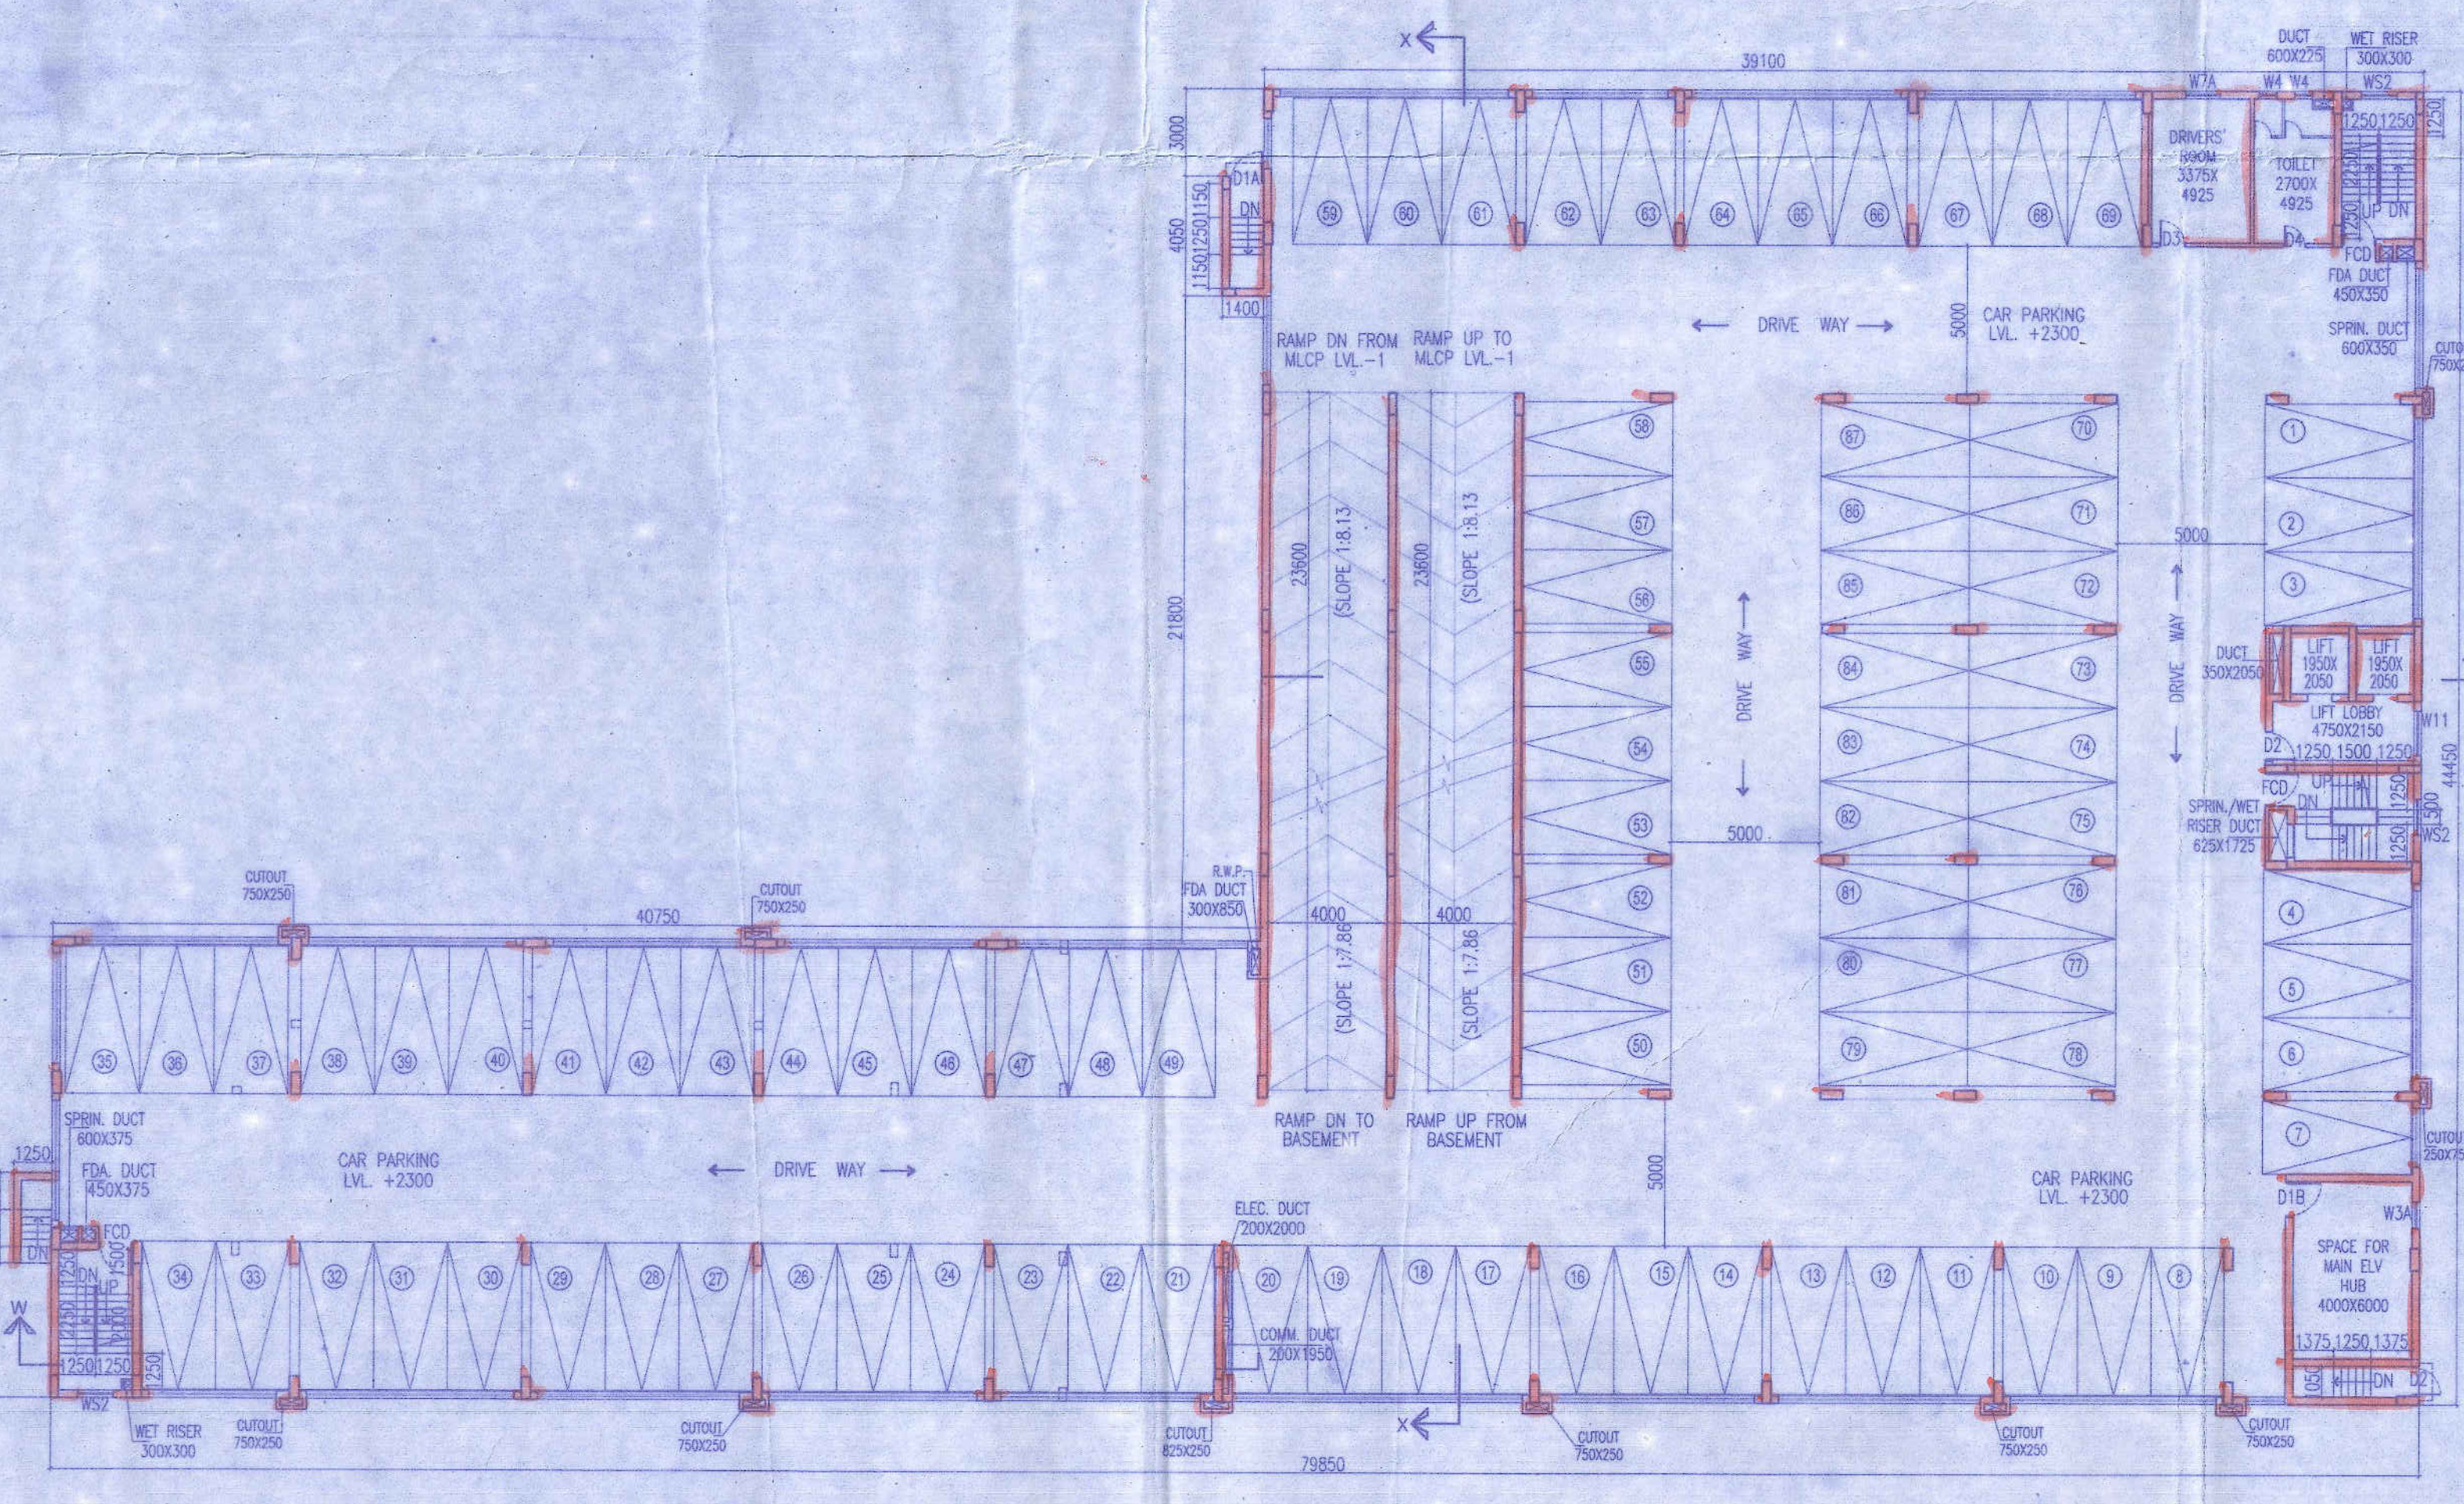

GROUND FLOOR PLAN

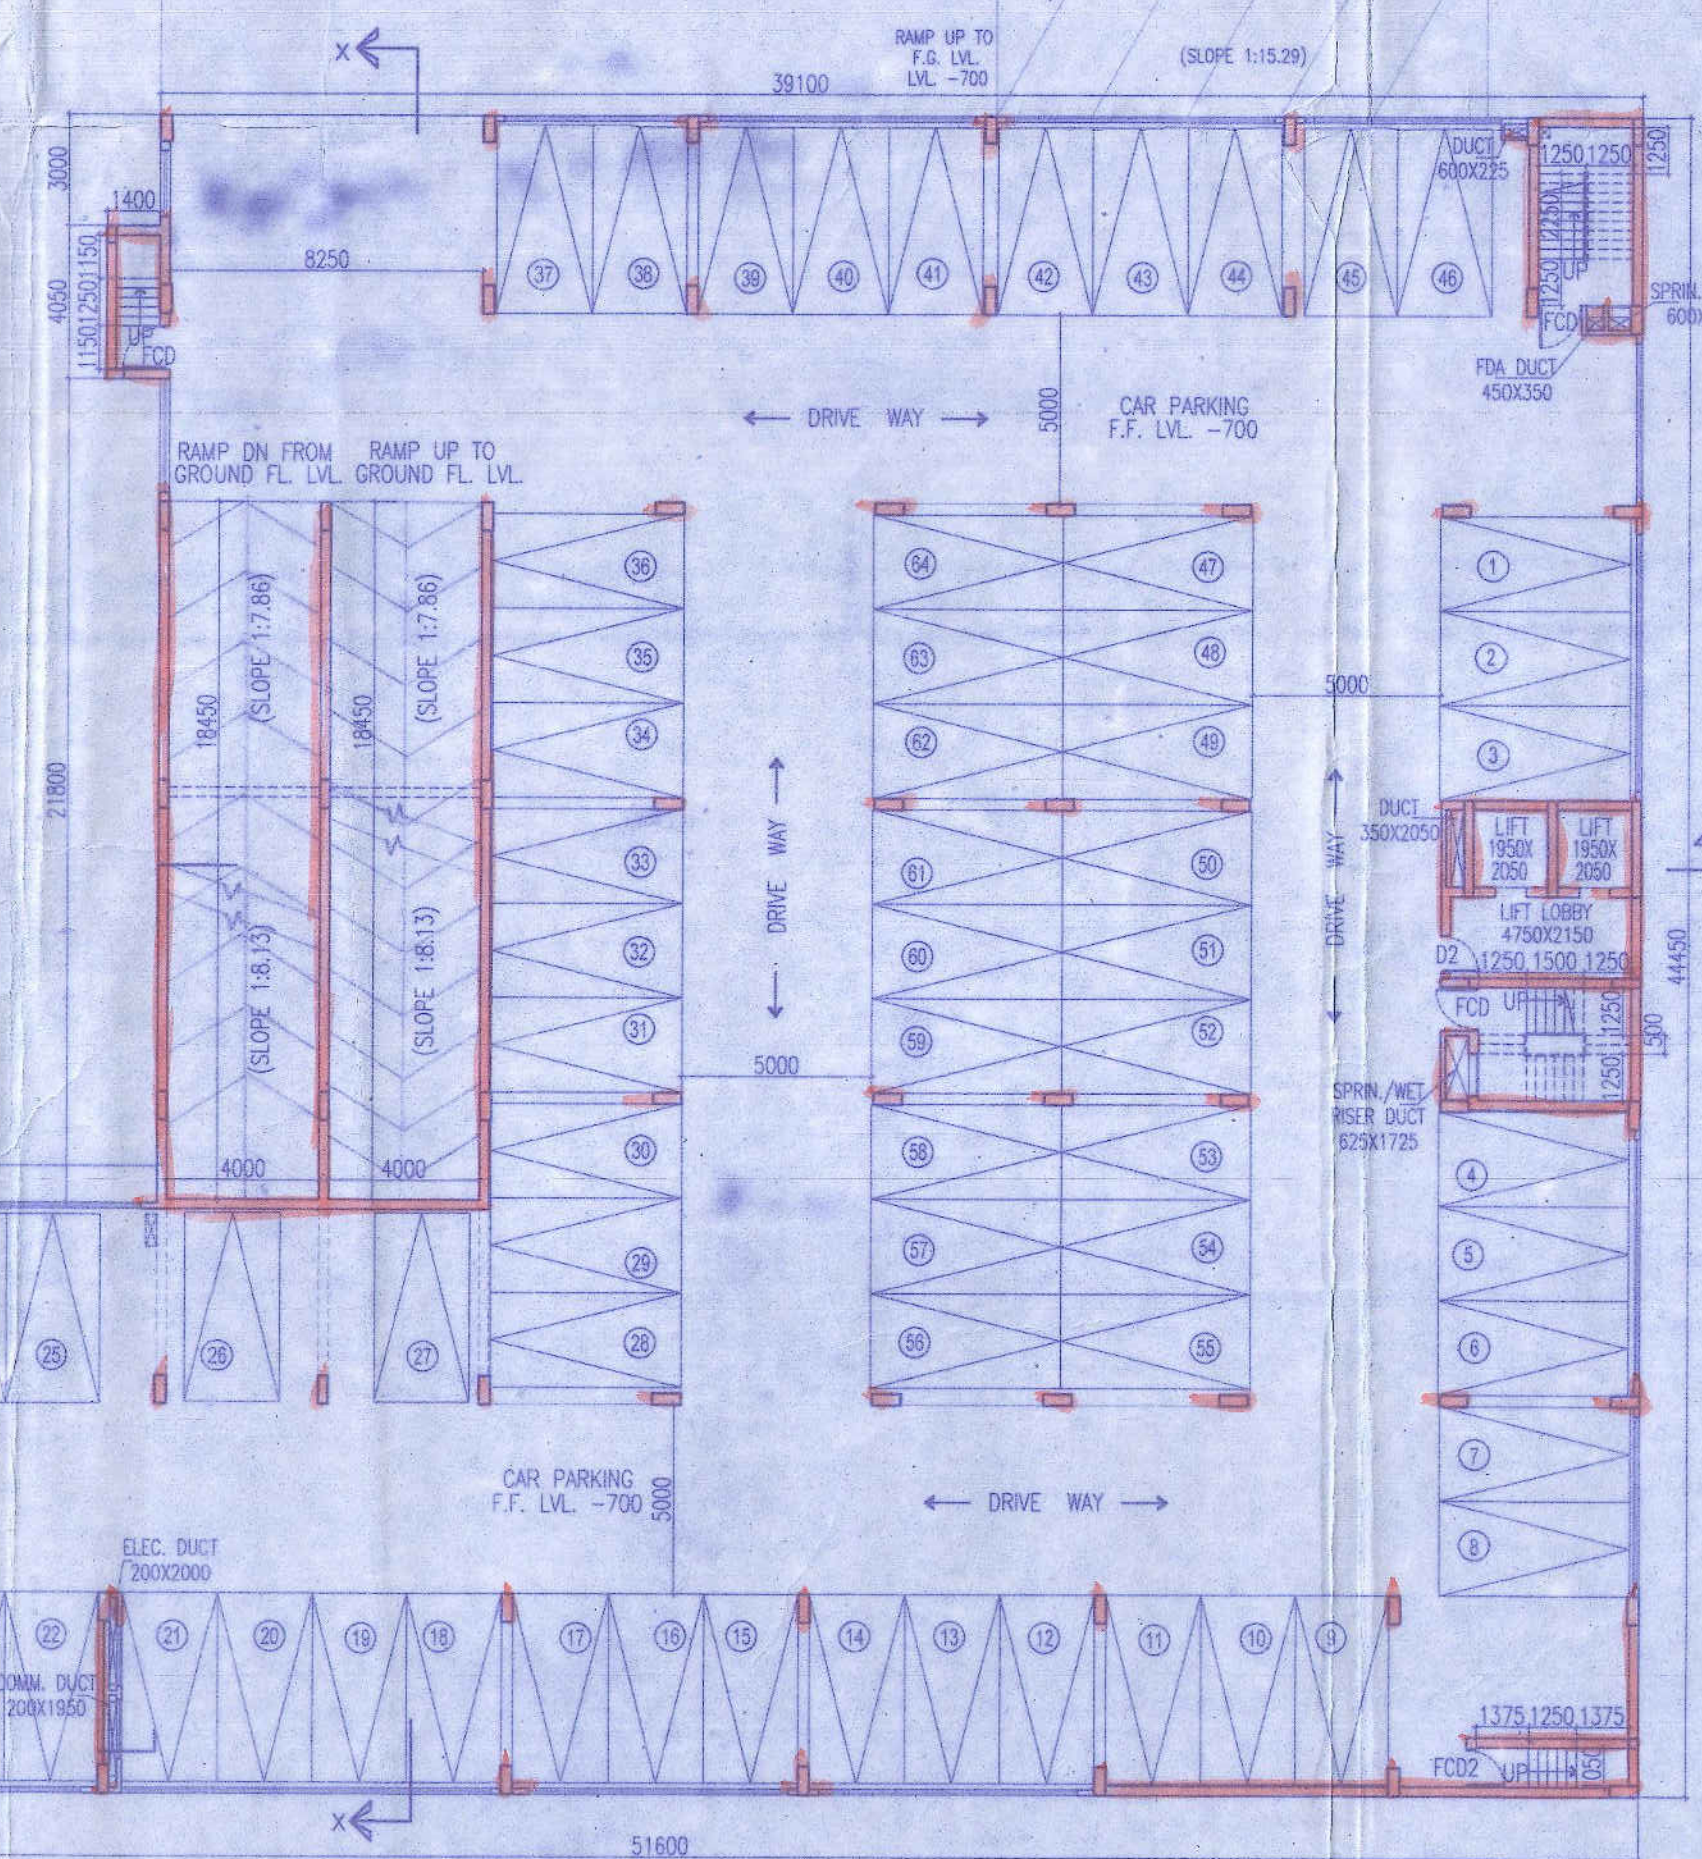

BASEMENT FLOOR PLAN

may be sanctioned
delalhis dal s/c/10
Junior Engineer (BP)
Barrackpore-II Dev. Block
North 24 Parganas

The structural analysis reports & soil reports are kept for reference in this office. The clearance is accorded subject to certificate of architect & Engineer Geo. Tech. Engineer.

Executive Engineer (PIU-Head) WBSRDA
North 24 Parganas District Unit


SANCTIONED
As per sec 12 of
West Bengal Panchayat Samity
Administrative Rule 2008
res/1(1) & 46-7-20-2
Order No. 10001/2019
of Barrackpore-II Panchayat Samity.
Executive Officer
Barrackpore-II Panchayat Samity.

NAME OF THE LAND OWNING COMPANIES

1. Aadharsela Dealers Private Limited.
2. Aadharsela Tie Up Private Limited.
3. Anjanidham Marketing Private Limited.
4. Anjanidham Mercantile Private Limited.
5. Anvati Complex Private Limited.
6. Asthbuja Complex Private Limited.
7. Asthbuja Housing Private Limited.
8. Average Enclave Private Limited.
9. Average Heights Private Limited.
10. Average Properties Private Limited.
11. Average Residency Private Limited.
12. Bagiamukhi Vyapaar Private Limited.
13. Banghumi Chappas Private Limited.
14. Blockdeal Hirse Private Limited.
15. Blockdeal Infracon Private Limited.
16. Blockdeal Nirman Private Limited.
17. Blockdeal Residency Private Limited.
18. Booster Residency Private Limited.
19. Circular Promoters Private Limited.
20. Coolhuh Buldocon Private Limited.
21. Coolhuh Builders Private Limited.
22. Coolhuh Complex Private Limited.
23. Coolhuh Enclave Private Limited.
24. Coolhuh Hirse Private Limited.
25. Coolhuh Housing Private Limited.
26. Coolhuh Infracon Private Limited.
27. Coolhuh Infrastructure Private Limited.
28. Coolhuh Nirman Private Limited.
29. Coolhuh Projects Private Limited.
30. Coolhuh Promoters Private Limited.
31. Coolhuh Properties Private Limited.
32. Coolhuh Realty Private Limited.
33. Coolhuh Residency Private Limited.
34. Crossway Complex Private Limited.
35. Crossway Enclave Private Limited.
36. Crossway Infracon Private Limited.
37. Crossway Realstate Private Limited.
38. Dnyasindhu Vinimay Private Limited.
39. Devpujan Complex Private Limited.
40. Devpujan Enclave Private Limited.
41. Devpujan Hirse Private Limited.
42. Devpujan Infracon Private Limited.
43. Devpujan Residency Private Limited.
44. Dhanaasha Commercial Private Limited.
45. Dhanaasha Trading Private Limited.
46. Dhansik Complex Private Limited.
47. Dhansik Developers Private Limited.
48. Dhansik Heights Private Limited.
49. Dhansik Housing Private Limited.
50. Dhansik Infracon Private Limited.
51. Dhansik Nirman Private Limited.
52. Dhansik Project Private Limited.
53. Dhansubh Dealer Private Limited.
54. Fastener Realstate Private Limited.
55. Fastner Complex Private Limited.
56. Fastner Heights Private Limited.
57. Giridhan Commercial Private Limited.
58. Greatful Realstate Private Limited.
59. Highpower Heights Private Limited.
60. Highpower Infracon Private Limited.
61. Hopeful Enclave Private Limited.
62. Hopeful Heights Private Limited.
63. Hopeful Infracon Private Limited.
64. Hopeful Nirman Private Limited.
65. Hopeful Realstate Private Limited.
66. Hopeful Promoters Private Limited.
67. Hopeful Residency Private Limited.
68. Hopeful Projects Private Limited.
69. Jashwan Residency Private Limited.
70. Kalshehri Exports Private Limited.
71. Lifelong Heights Private Limited.
72. Lifelong Infracon Private Limited.
73. Litemak Mercantile Private Limited.
74. Linkrose Dealer Private Limited.
75. Linkrose Distributors Private Limited.
76. Mangaldham Complex Private Limited.
77. Mangaldham Constructions Private Limited.
78. Mangaldham Developers Private Limited.
79. Mangaldham Enclave Private Limited.
80. Mangaldham Heights Private Limited.
81. Mangaldham Housing Private Limited.
82. Mangaldham Infracon Private Limited.
83. Mangaldham Nirman Private Limited.
84. Mangaldham Retailers Private Limited.
85. Mangalshy Shoppers Private Limited.
86. Mastery Complex Private Limited.
87. Mastery Enclave Private Limited.
88. Mastery Nirman Private Limited.
89. Mastery Residency Private Limited.
90. Megapix Residency Private Limited.
91. Moonlife Vyapaar Private Limited.
92. Moonlife Dealer Private Limited.
93. Moonlike Distributors Private Limited.
94. Midul Complex Private Limited.
95. Midul Enclave Private Limited.
96. Midul Heights Private Limited.
97. Midul Infracon Private Limited.
98. Palanhar Vyapaar Private Limited.
99. Panchmahal Vinimay Private Limited.
100. Panchmurti Complex Private Limited.
101. Panchmurti Constructions Private Limited.
102. Panchmurti Hirse Private Limited.
103. Panchmurti Infracon Private Limited.
104. Panchmurti Promoters Private Limited.
105. Panchraton Complex Private Limited.
106. Panchraton Infracon Private Limited.
107. Panchraton Nirman Private Limited.
108. Panchraton Projects Private Limited.
109. Panchraton Realstate Private Limited.
110. Panchraton Residency Private Limited.
111. Paramount Trexim Private Limited.
112. Paramplia Business Private Limited.
113. Pawansathi Buldocon Private Limited.
114. Pawansathi Builders Private Limited.
115. Pawansathi Enclave Private Limited.
116. Pawansathi Hirse Private Limited.
117. Pawansathi Residency Private Limited.
118. Pawansathi Realstate Private Limited.
119. Pawansathi Gria Nirman Private Limited.
120. Pawansathi Hirse Private Limited.
121. Pawansathi Housing Private Limited.
122. Pluto Hirse Private Limited.
123. Pluto Residency Private Limited.
124. Power Point Buldocon Private Limited.
125. Power Point Dealers Private Limited.
126. Power Point Realty Private Limited.
127. Power Point Tie Up Private Limited.
128. Power Point Tracom Private Limited.
129. Prathampuj Vyapaar Private Limited.
130. Primary Enclave Private Limited.
131. Primary Heights Private Limited.
132. Pushpadham Marketing Private Limited.
133. Rangaraj Traders Private Limited.
134. Ratansidhi Commerce Private Limited.
135. Roselle Mercantile Private Limited.
136. Roserise Vanija Private Limited.
137. Rudramukhi Complex Private Limited.
138. Rudramukhi Constructions Private Limited.
139. Rudramukhi Hirse Private Limited.
140. Rudramukhi Promoters Private Limited.
141. Rudramukhi Residency Private Limited.
142. Shivbhakti Constructions Private Limited.
143. Shivmahina Vyapaar Private Limited.
144. Shipawan Complex Private Limited.
145. Shipawan Developers Private Limited.
146. Shipawan Heights Private Limited.
147. Shipawan Housing Private Limited.
148. Shipawan Infracon Private Limited.
149. Shipawan Nirman Private Limited.
150. Shipawan Projects Private Limited.
151. Shipawan Realstate Private Limited.
152. Shipawan Tradelink Private Limited.
153. Shipawan Constructions Private Limited.
154. Shivphal Vyapaar Private Limited.
155. Shivphal Enclave Private Limited.
156. Shivratni Nirman Private Limited.
157. Shivratni Projects Private Limited.
158. Shivratni Promoters Private Limited.
159. Shivratni Realty Private Limited.
160. Shivratni Residency Private Limited.
161. Sidhimaya Vyapaar Private Limited.
162. Snowwise Tradelink Private Limited.
163. Sun View Infracon Private Limited.
164. Teenhok Commercial Private Limited.
165. Teenhok Tradelink Private Limited.
166. Transways Complex Private Limited.
167. Transways Complex Private Limited.
168. Transways Heights Private Limited.
169. Transways Infracon Private Limited.
170. Transways Projects Private Limited.
171. Tropex Vanija Private Limited.
172. Vostro Complex Private Limited.
173. Wonder Vyapaar Private Limited.
174. Devpujan Realstate Private Limited.
175. Hopeful Complex Private Limited.
176. Hopeful Housing Private Limited.
177. Megapix Complex Private Limited.
178. Shipawan Enclave Private Limited.

SCHEDULE OF DOORS & WINDOWS

NO.	SILL	LINTEL	SIZE
D	2150	1800X2150	
D1	2150	1100X2150	
D2	2150	1150X2150	
D2B	250	1000X2000	
D3	2150	900X2150	
D4	2150	750X2150	
D5	2150	1000X2150	
D6	2150	1500X2150	
D.D.	2150	1200X2150	
F.C.D.1	2250	1150X2250	
SD	2150	2400X2150	
SD1	2150	2000X2150	
SD2	2150	1800X2150	
SD3	2150	1500X2150	
SD4	2150	1200X2150	
W1	850	2150	
W2	850	2150	
W2A	850	2150	
W3	1100	2150	
W3A	850	2150	
W4	1250	2150	
W5	850	2150	
W5A	850	2150	
W6	850	2150	
W6	750	2250	
W7	850	2150	
W8	850	2150	
W8A	750	2150	
W9	850	2150	
W10	850	2150	
W11	750	2150	
W12	750	2150	
W13	750	2150	
W14	850	2150	

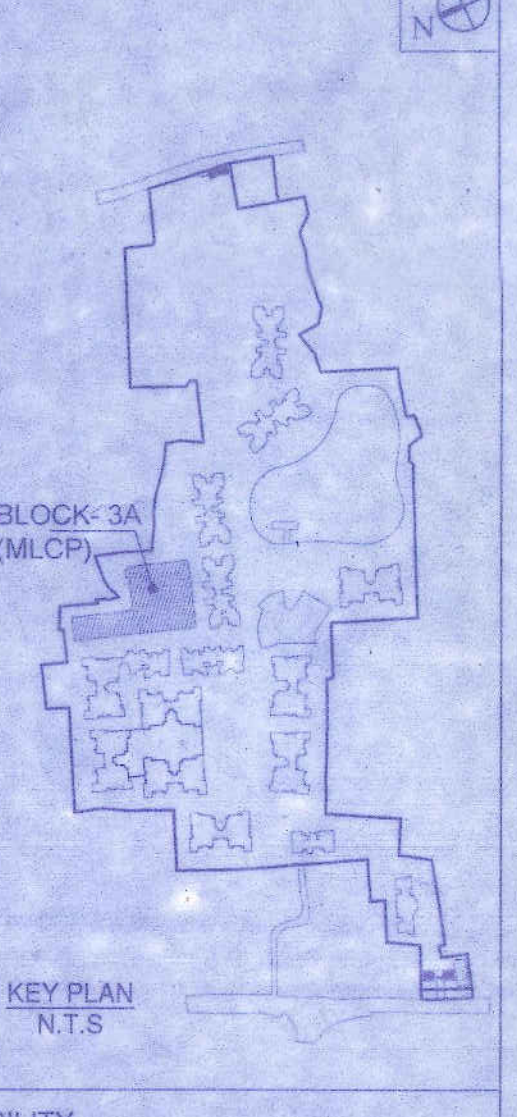

CERTIFICATE OF STRUCTURAL STABILITY

WE HEREBY CERTIFY THAT THE FOUNDATION AND SUPERSTRUCTURE OF THE BUILDING PROPOSED FOR CONSTRUCTION ON MOUZA- PATULIA, DAG NOS.- 696 (P), 697, 698, 699, 700, 737 (P), 743, 744 (P), 749, 750, 754, 755, 756, 757, 758, 759, 760, 761, 762, 766 (P), 768, 769, 770, 771, 772, 773, 774, 776, 777, 784 (P), 845 (P), 846, 847 (P), 849, 850, 851, 853, 854, 855, 856, 857, 858, 859, 867, 868, 869,CORRESPONDING L.R. DAG NOS.- 1595 (P), 1596, 1597, CORRESPONDING L.R. DAG NOS.- 1595 (P), 1596, 1597, CORRESPONDING L.R. DAG NOS.- 1595 (P), 1596, 1597, CORRESPONDING L.R. DAG NOS.- 1595 (P), 1596, 1597, CORRESPONDING L.R. DAG NOS.- 1595 (P), 1596, 1597, CORRESPONDING L.R. DAG NOS.- 1595 (P), 1596, 1597, 1598, 1599, 1600, 1601, 1602, 1603, 1604, 1605, 1606, 1607, 1608, 1609, 1610, 1611, 1612, 1613, 1614, 1615, 1616, 1617, 1618, 1619, 1620, 1621, 1622, 1623, 1624, 1625, 16