




ROOF PLAN

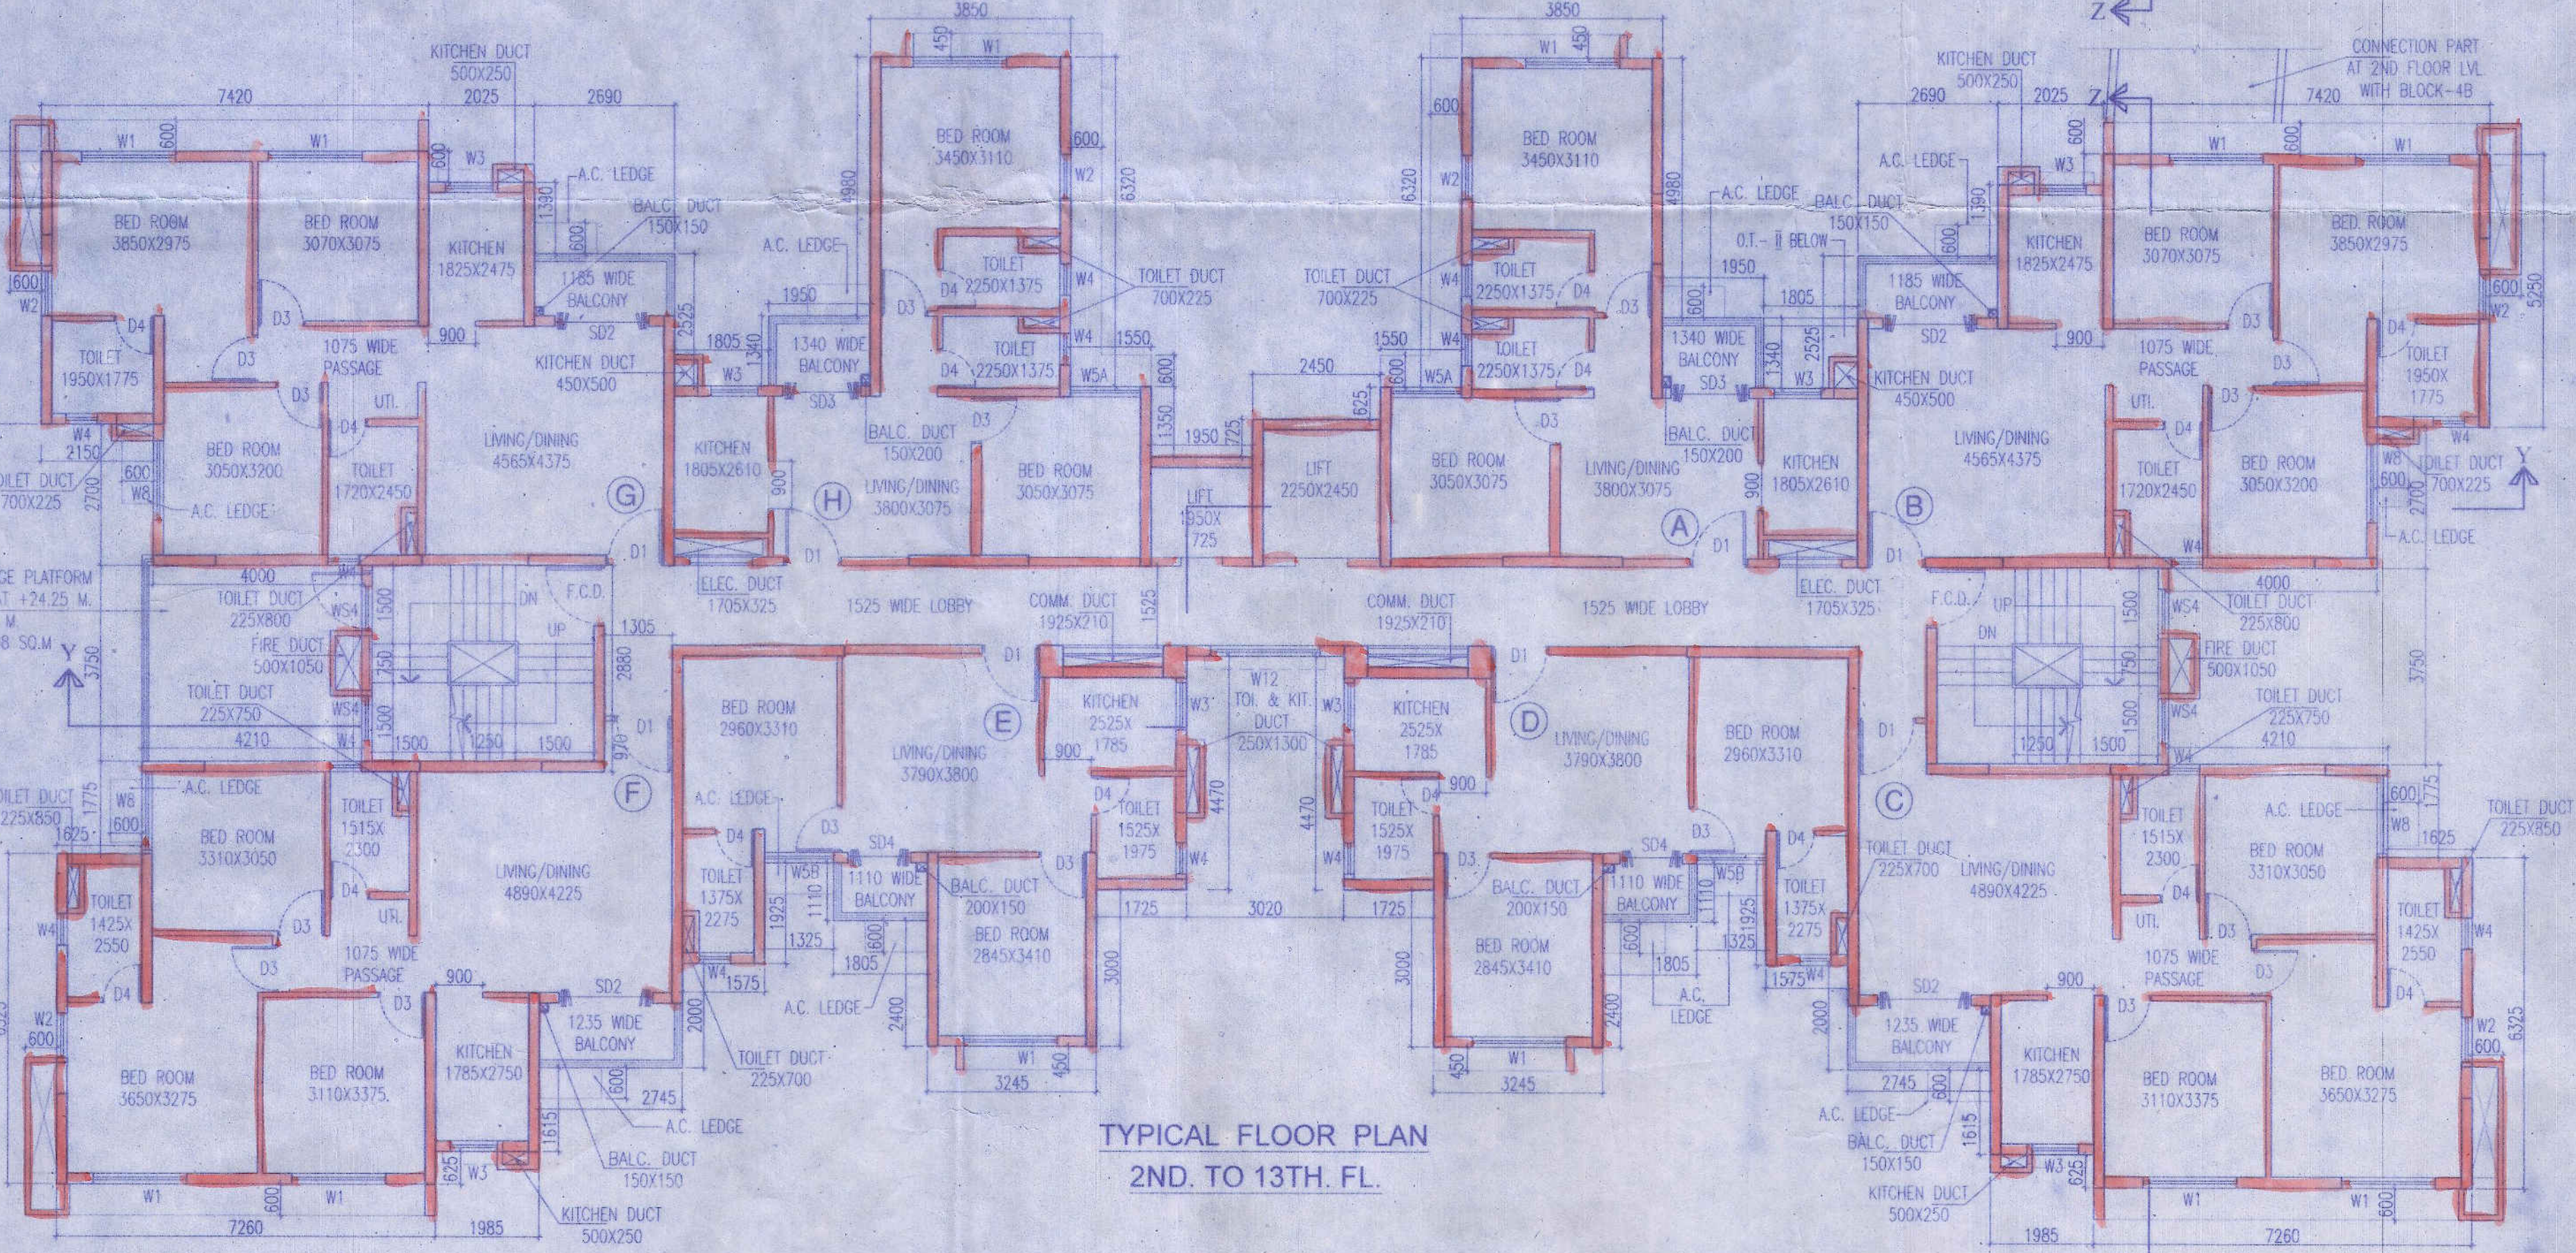

TYPICAL FLOOR PLAN
2ND TO 13TH FL.

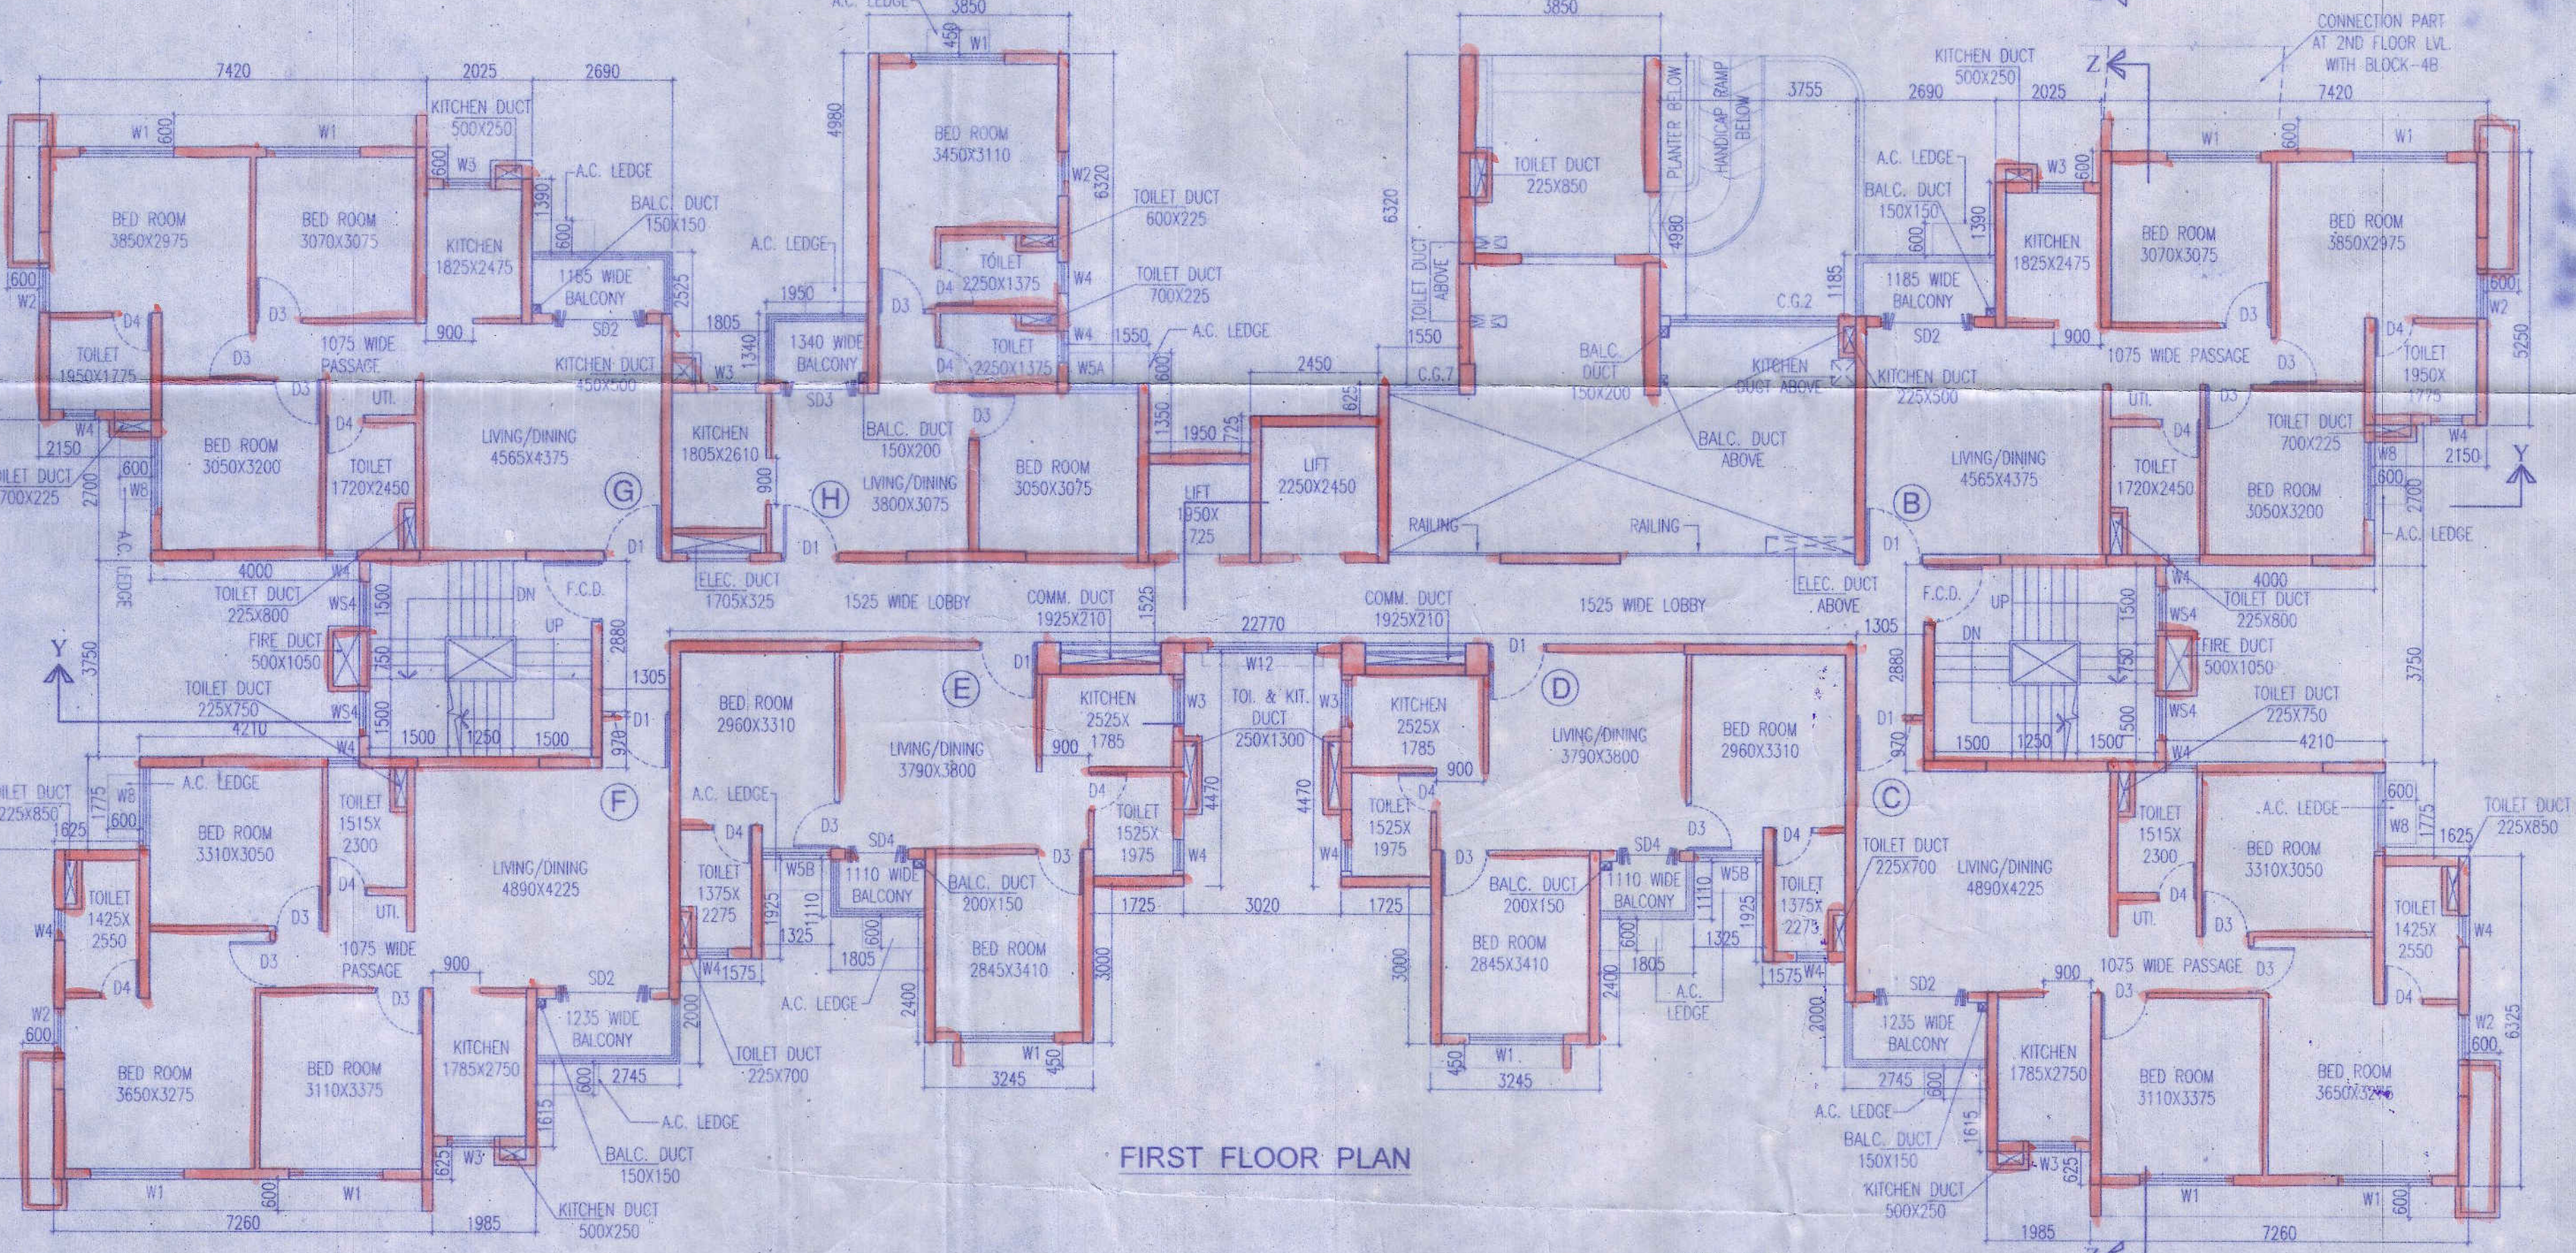

FIRST FLOOR PLAN

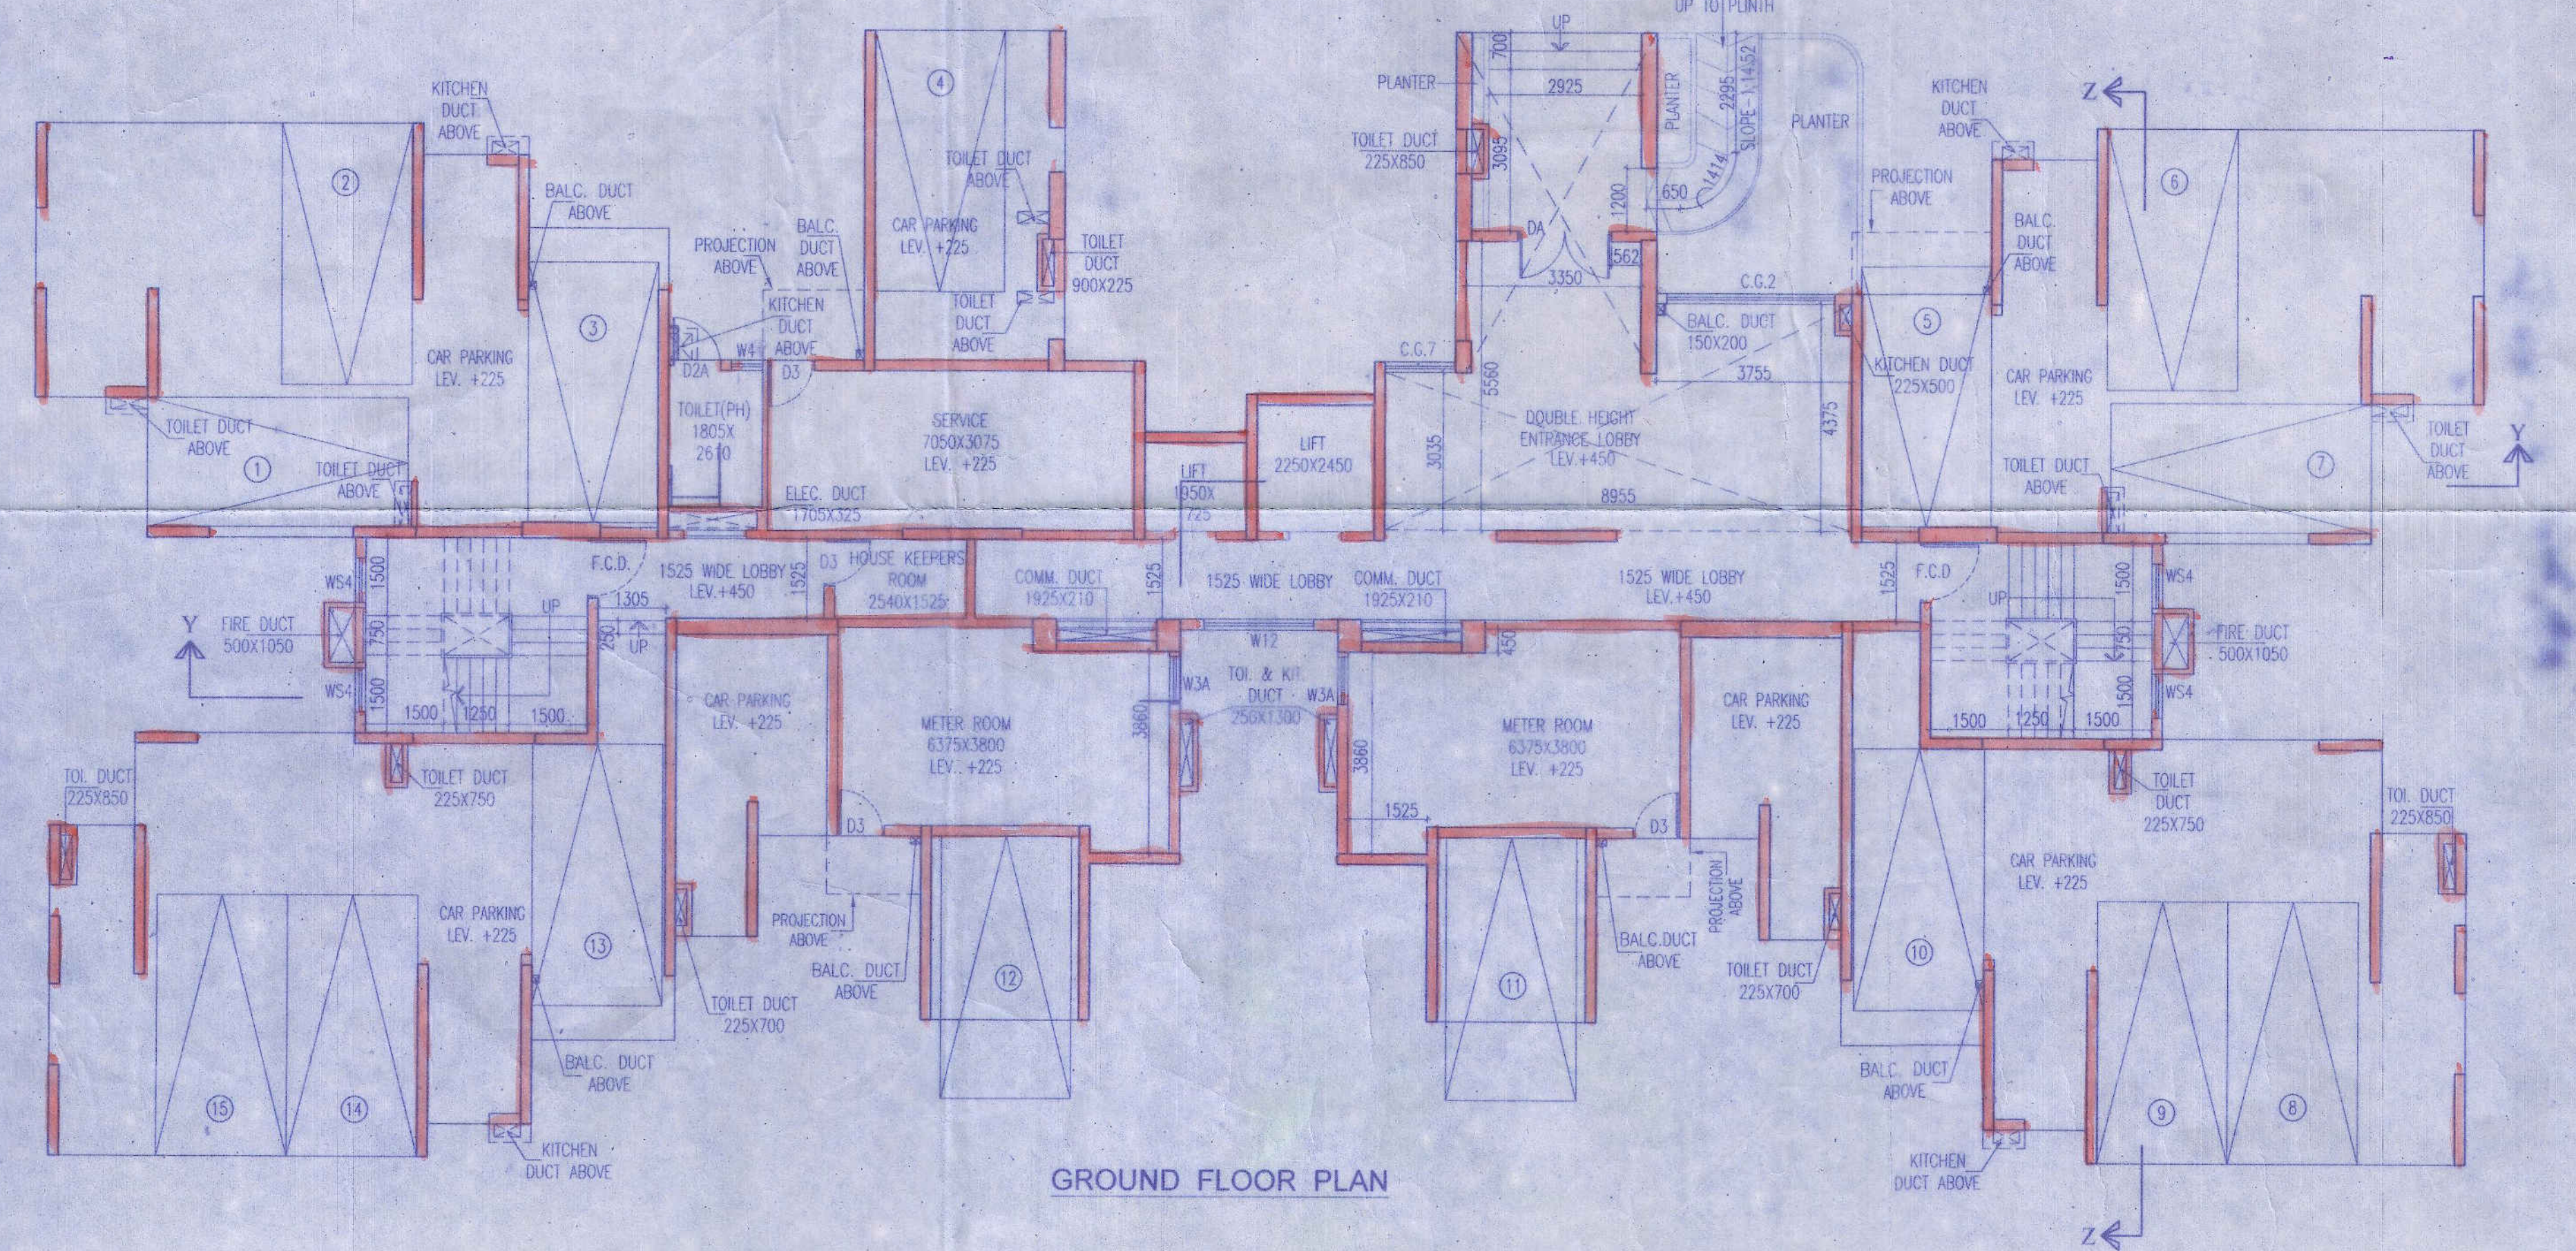

GROUND FLOOR PLAN

Name of the Land Owning Companies

1. Adharsa Dethra Private Limited.
2. Adharsa Tie Up Private Limited.
3. Anjanam Marketing Private Limited.
4. Anjanam Marketing Private Limited.
5. Aravali Complex Private Limited.
6. Ashuja Complex Private Limited.
7. Ashuja Housing Private Limited.
8. Average Heights Private Limited.
9. Average Heights Private Limited.
10. Average Properties Private Limited.
11. Average Residency Private Limited.
12. Bagmati Vyasara Private Limited.
13. Banglumi Shoppers Private Limited.
14. Blockdeal Hirsa Private Limited.
15. Blockdeal Infraco Private Limited.
16. Blockdeal Nirman Private Limited.
17. Blockdeal Residency Private Limited.
18. Boostar Residency Private Limited.
19. Circular Promoters Private Limited.
20. Coohul Builders Private Limited.
21. Coohul Complex Private Limited.
22. Coohul Enclave Private Limited.
23. Coohul Enclave Private Limited.
24. Coohul Hirsa Private Limited.
25. Coohul Housing Private Limited.
26. Coohul Infraco Private Limited.
27. Coohul Infrastructure Private Limited.
28. Coohul Nirman Private Limited.
29. Coohul Projects Private Limited.
30. Coohul Promoters Private Limited.
31. Coohul Properties Private Limited.
32. Coohul Realty Private Limited.
33. Coohul Residency Private Limited.
34. Crossway Complex Private Limited.
35. Crossway Enclave Private Limited.
36. Crossway Infraco Private Limited.
37. Crossway Realstate Private Limited.
38. Deypanjan Vinyasa Private Limited.
39. Deypanjan Complex Private Limited.
40. Deypanjan Enclave Private Limited.
41. Deypanjan Hirsa Private Limited.
42. Deypanjan Infraco Private Limited.
43. Deypanjan Nirman Private Limited.
44. Deypanjan Residency Private Limited.
45. Deypanjan Commercial Private Limited.
46. Dhanashil Tagdelini Private Limited.
47. Dhanashil Complex Private Limited.
48. Dhanashil Heights Private Limited.
49. Dhanashil Housing Private Limited.
50. Dhanashil Infraco Private Limited.
51. Dhanashil Nirman Private Limited.
52. Dhanashil Project Private Limited.
53. Dhanashil Dealer Private Limited.
54. Fastener Realstate Private Limited.
55. Fastener Complex Private Limited.
56. Fastener Heights Private Limited.
57. Giridham Commercial Private Limited.
58. Giridham Residency Private Limited.
59. Higipower Heights Private Limited.
60. Higipower Infraco Private Limited.
61. Hopeful Enclave Private Limited.
62. Hopeful Heights Private Limited.
63. Hopeful Infraco Private Limited.
64. Hopeful Nirman Private Limited.
65. Hopeful Projects Private Limited.
66. Hopeful Promoters Private Limited.
67. Hopeful Realstate Private Limited.
68. Hopeful Residency Private Limited.
69. Janshi Realstate Private Limited.
70. Kalkashahi Exports Private Limited.
71. Likanga Exports Private Limited.
72. Likanga Infraco Private Limited.
73. Likanga Residency Private Limited.
74. Likanga Vinyasa Private Limited.
75. Linkrose Dealer Private Limited.
76. Linkrose Distributors Private Limited.
77. Mangalgham Complex Private Limited.
78. Mangalgham Complex Private Limited.
79. Mangalgham Developers Private Limited.
80. Mangalgham Enclave Private Limited.
81. Mangalgham Heights Private Limited.
82. Mangalgham Housing Private Limited.
83. Mangalgham Infraco Private Limited.
84. Mangalgham Nirman Private Limited.
85. Mangalgham Realstate Private Limited.
86. Mangalgham Shoppers Private Limited.
87. Mangalgham Complex Private Limited.
88. Mangalgham Residency Private Limited.
89. Mangalgham Vinyasa Private Limited.
90. Mangalgham Projects Private Limited.
91. Mangalgham Dealer Private Limited.
92. Mangalgham Complex Private Limited.
93. Mangalgham Complex Private Limited.
94. Mangalgham Complex Private Limited.
95. Mangalgham Complex Private Limited.
96. Mangalgham Complex Private Limited.
97. Mangalgham Complex Private Limited.
98. Mangalgham Complex Private Limited.
99. Mangalgham Complex Private Limited.
100. Mangalgham Complex Private Limited.

KEY PLAN
N.T.S.

SCHEDULE OF DOORS & WINDOWS

NO.	SILL	LINTEL	SIZE
D1	2150	2150	1100X2150
D2	2150	2150	1100X2150
CERTIFICATE OF STRUCTURAL STABILITY

WE HEREBY CERTIFY THAT THE FOUNDATION AND SUPERSTRUCTURE OF THE BUILDING PROPOSED FOR CONSTRUCTION ON MOUZA PATULIA, DAG NOS. 896 (P), 897, 898, 899, 707 (P), 743, 744 (P), 749, 750, 754, 755, 756, 757, 758, 760, 761, 762, 766 (P), 768, 769, 770, 771, 772, 773, 774, 776, 777, 778, 779, 780, 781, 782, 786 (P), 788, 789, 790,