


FRONT ELEVATION

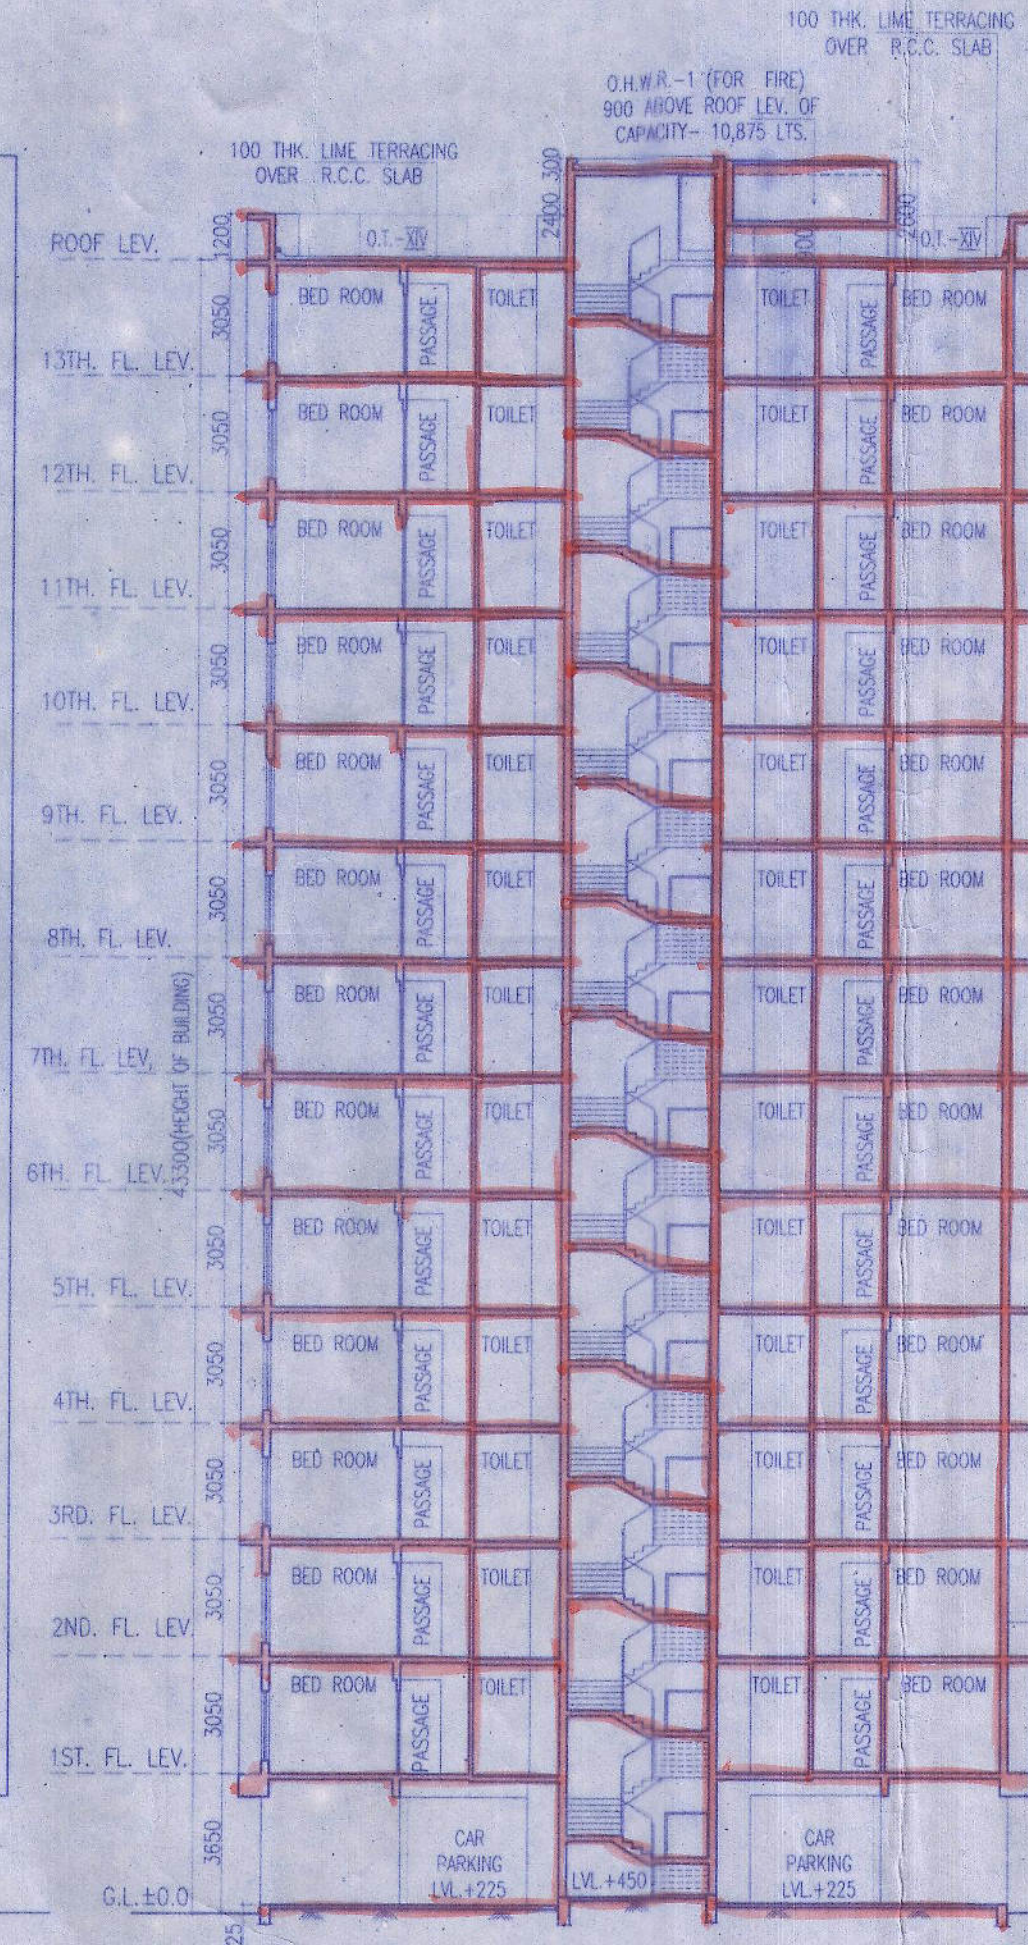

SECTION : Z - Z

Name of the Land Owning Companies

- List of land owning companies including: 1. Aadharseela Dealers Private Limited, 2. Aadharseela Tie Up Private Limited, 3. Anjanidham Marketing Private Limited, 4. Anjanidham Mercantile Private Limited, 5. Aravali Complex Private Limited, 6. Asthujia Complex Private Limited, 7. Asthujia Housing Private Limited, 8. Average Enclave Private Limited, 9. Average Heights Private Limited, 10. Average Properties Private Limited, 11. Average Residency Private Limited, 12. Baglamukhi Vyapaar Private Limited, 13. Bangbhumi Shoppers Private Limited, 14. Blockdeal Hirse Private Limited, 15. Blockdeal Infracon Private Limited, 16. Blockdeal Nirman Private Limited, 17. Blockdeal Residency Private Limited, 18. Booster Residency Private Limited, 19. Circular Promoters Private Limited, 20. Coolhut Buildcon Private Limited, 21. Coolhut Builders Private Limited, 22. Coolhut Complex Private Limited, 23. Coolhut Enclave Private Limited, 24. Coolhut Hirse Private Limited, 25. Coolhut Housing Private Limited, 26. Coolhut Infracon Private Limited, 27. Coolhut Infrastructure Private Limited, 28. Coolhut Nirman Private Limited, 29. Coolhut Projects Private Limited, 30. Coolhut Promoters Private Limited, 31. Coolhut Properties Private Limited, 32. Coolhut Realty Private Limited, 33. Coolhut Residency Private Limited, 34. Crossway Complex Private Limited, 35. Crossway Enclave Private Limited, 36. Crossway Infracon Private Limited, 37. Crossway Realstate Private Limited, 38. Dayasindhu Vinimay Private Limited, 39. Devpujan Complex Private Limited, 40. Devpujan Enclave Private Limited, 41. Devpujan Hirse Private Limited, 42. Devpujan Infracon Private Limited, 43. Devpujan Residency Private Limited, 44. Dhanaasha Commercial Private Limited, 45. Dhanaseth Tradelink Private Limited, 46. Dhansilk Complex Private Limited, 47. Dhansilk Developers Private Limited, 48. Dhansilk Heights Private Limited, 49. Dhansilk Housing Private Limited, 50. Dhansilk Infracon Private Limited, 51. Dhansilk Nirman Private Limited, 52. Dhansilk Project Private Limited, 53. Dhansubh Dealer Private Limited, 54. Fastener Realstate Private Limited, 55. Fastner Complex Private Limited, 56. Fastner Heights Private Limited, 57. Gindhan Commercial Private Limited, 58. Greatful Realstate Private Limited, 59. Highpower Heights Private Limited, 60. Highpower Infracon Private Limited, 61. Hopetul Enclave Private Limited, 62. Hopetul Heights Private Limited, 63. Hopetul Infracon Private Limited, 64. Hopetul Nirman Private Limited, 65. Hopetul Projects Private Limited, 66. Hopetul Promoters Private Limited, 67. Hopetul Realstate Private Limited, 68. Hopetul Residency Private Limited, 69. Jatashiv Residency Private Limited, 70. Kalashidhi Exports Private Limited, 71. Lifelong Heights Private Limited, 72. Lifelong Infracon Private Limited, 73. Lifemake Mercantile Private Limited, 74. Linkrose Dealer Private Limited, 75. Linkrose Distributors Private Limited, 76. Mangaldham Complex Private Limited, 77. Mangaldham Constructions Private Limited, 78. Mangaldham Developers Private Limited, 79. Mangaldham Enclave Private Limited, 80. Mangaldham Heights Private Limited, 81. Mangaldham Housing Private Limited, 82. Mangaldham Infracon Private Limited, 83. Mangaldham Nirman Private Limited, 84. Mangaldham Retailers Private Limited, 85. Mangalshiv Shoppers Private Limited, 86. Mastery Complex Private Limited, 87. Mastery Enclave Private Limited, 88. Mastery Housing Private Limited, 89. Mastery Nirman Private Limited, 90. Mastery Realstate Private Limited, 91. Megapix Residency Private Limited, 92. Moonlike Vyapaar Private Limited, 93. Moonlike Dealer Private Limited, 94. Moonlike Distributors Private Limited, 95. Mridul Complex Private Limited, 96. Mridul Enclave Private Limited, 97. Mridul Heights Private Limited, 98. Palanhar Vyapaar Private Limited, 99. Panchmatal Vinimay Private Limited, 100. Panchmurti Complex Private Limited, 101. Panchmurti Constructions Private Limited, 102. Panchmurti Hirse Private Limited, 103. Panchmurti Infracon Private Limited, 104. Panchmurti Promoters Private Limited, 105. Panchmurti Complex Private Limited, 106. Panchratan Infracon Private Limited, 107. Panchratan Nirman Private Limited, 108. Panchratan Projects Private Limited, 109. Panchratan Realstate Private Limited, 110. Panchratan Residency Private Limited, 111. Paramount Troxim Private Limited, 112. Paramatta Business Private Limited, 113. Pawansalhi Buildcon Private Limited, 114. Pawansalhi Builders Private Limited, 115. Pawansalhi Enclave Private Limited, 116. Pawansalhi Hirse Private Limited, 117. Pawansalhi Residency Private Limited, 118. Pawansalhi Enclave Private Limited, 119. Pawansalhi Griha Nirman Private Limited, 120. Pawansalhi Hirse Private Limited, 121. Pawansalhi Housing Private Limited, 122. Pluto Hirse Private Limited, 123. Pluto Residency Private Limited, 124. Power Point Buildcon Private Limited, 125. Power Point Dealers Private Limited, 126. Power Point Realty Private Limited, 127. Power Point Tie Up Private Limited, 128. Power Point Tracom Private Limited, 129. Pratihampujay Vyapaar Private Limited, 130. Primary Enclave Private Limited, 131. Primary Heights Private Limited, 132. Pushpadham Marketing Private Limited, 133. Rangarang Traders Private Limited, 134. Ratansidhi Commerce Private Limited, 135. Rosellie Mercantile Private Limited, 136. Roserise Vanijya Private Limited, 137. Rudramukhi Complex Private Limited, 138. Rudramukhi Constructions Private Limited, 139. Rudramukhi Hirse Private Limited, 140. Rudramukhi Promoters Private Limited, 141. Rudramukhi Residency Private Limited, 142. Shivbhakti Constructions Private Limited, 143. Shivmahima Vyapaar Private Limited, 144. Shivpawan Complex Private Limited, 145. Shivpawan Developers Private Limited, 146. Shivpawan Heights Private Limited, 147. Shivpawan Housing Private Limited, 148. Shivpawan Infracon Private Limited, 149. Shivpawan Nirman Private Limited, 150. Shivpawan Properties Private Limited, 151. Shivpawan Realstate Private Limited, 152. Shivpawan Tradelink Private Limited, 153. Shivpawan Constructions Private Limited, 154. Shivphal Mercantile Private Limited, 155. Shivphal Vyapaar Private Limited, 156. Shivratri Enclave Private Limited, 157. Shivratri Nirman Private Limited, 158. Shivratri Projects Private Limited, 159. Shivratri Promoters Private Limited, 160. Shivratri Realty Private Limited, 161. Shivratri Residency Private Limited, 162. Sidhimaya Vyapaar Private Limited, 163. Snowrise Tradelink Private Limited, 164. Sun View Infracon Private Limited, 165. Teenlok Commercial Private Limited, 166. Teenlok Tradelink Private Limited, 167. Transways Complex Private Limited, 168. Transways Heights Private Limited, 169. Transways Infracon Private Limited, 170. Transways Projects Private Limited, 171. Tropex Vanijya Private Limited, 172. Vostro Complex Private Limited, 173. Wonder Vyapaar Private Limited, 174. Devpujan Realstate Private Limited, 175. Hopetul Complex Private Limited, 176. Hopetul Housing Private Limited, 177. Megapix Complex Private Limited, 178. Shivpawan Enclave Private Limited.

CERTIFICATE OF STRUCTURAL STABILITY

WE HEREBY CERTIFY THAT THE FOUNDATION AND SUPERSTRUCTURE OF THE BUILDING PROPOSED FOR CONSTRUCTION ON MOUZA- PATULIA, DAG NOS.- 696 (P), 697, 698, 699, 700, 737 (P), 743, 744 (P), 749, 750, 754, 755, 756, 757, 758, 759, 760, 761, 762, 766 (P), 768, 769, 770, 771, 772, 773, 774, 776, 777, 844 (P), 845 (P), 846, 847 (P), 849, 850, 851, 853, 854, 855, 856, 857, 858, 767/1687, 770/1251, 770/1252, 771/1253, 777/1254 & 858/1260, CORRESPONDING L.R. DAG NOS. - 1595 (P), 1596, 1597, 1598, 1599, 1591, 1594, 1595 (P), 1702, 1635 (P), 1704, 1703, 1705, 1706, 1707, 1708, 1715, 1709, 1588, 1589, 1591, 1594, 1585 (P), 1587, 1586, 1712, 1710, 1713, 1717, 1716, 1825, 1824, 1736 (P), 1734 (P), 1733, 1732 (P), 1718, 1719, 1724, 1722, 1723, 1557, 1735, 1555, 1554, 1563, 1720, 1711, 1714, 1726 & 1556 RESPECTIVELY, J.L. NO. - 4, UNDER PATULIA GRAM PANCHAYET, P. S. - KHARDAH, DISTRICT - NORTH 24-PARGANAS, HAVE BEEN SO DESIGNED BY US WILL MAKE SUCH FOUNDATION AND SUPERSTRUCTURE SAFE IN ALL RESPECTS INCLUDING THE CONSIDERATION OF BEARING CAPACITY & SETTLEMENT OF SOIL ETC.

The structural analysis reports & soil reports are kept for reference in this office. The clearance is accorded subject to certificate of architect str Engineer & Geo Tech Engineer.

Executive Engineer (PIU-Head) West P.D.A North 24 Parganas District Unit

SANCTIONED

As per sec 72 of West Bengal Panchayat Samity Administrative Rule 2008

Order No. CA/86/10098 ARCHITECT SL. NO. - 32(A) of Barrackpore-II Panchayat Samity

JAY PRAKASH BHARAT KUMAR AGRAWAL B. Arch., A.I.I.A. Reg. No. CA / 86 / 10098 ARCHITECT SL. NO. - 32(A) SIGNATURE OF ARCHITECT

SHYAMAL KUMAR MITRA, B.E. (CIVIL) GEO-TECHNICAL ENGINEER ENROLMENT NO. 618R-HDCCO/09/00010

SIGNATURE OF STRUCTURAL ENGG.

SIGNATURE OF GEO-TECH. ENGG.

THE PLAN HAVE BEEN PLANNED & DESIGNED IN COMPLIANCE OF THE THE WEST BENGAL MUNICIPAL BUILDING RULES 2007 FOLLOWED BY KHARDAH MUNICIPALITY, THE NEAREST MUNICIPALITY, ALL NORMS REGARDING BUILDING SAFETY INCLUDING STRUCTURAL STABILITY & FIRE SAFETY SHALL BE AS PER NBC,

JAY PRAKASH BHARAT KUMAR AGRAWAL B. Arch., A.I.I.A. Reg. No. CA / 86 / 10098 ARCHITECT SL. NO. - 32(A) SIGNATURE OF ARCHITECT

SHYAMAL KUMAR MITRA, B.E. (CIVIL) GEO-TECHNICAL ENGINEER ENROLMENT NO. 618R-HDCCO/09/00010

SIGNATURE OF ARCHITECT

SIGNATURE OF STRUCTURAL ENGG.

CERTIFICATE OF LAND

I HAVE PERSONALLY VERIFIED THE SITE & FOUND IT IS BUILDABLE & TO MY KNOWLEDGE IT IS NOT A TANK OR FILLED UP TANK.

JAY PRAKASH BHARAT KUMAR AGRAWAL B. Arch., A.I.I.A. Reg. No. CA / 86 / 10098 ARCHITECT SL. NO. - 32(A) SIGNATURE OF ARCHITECT

TITLE : FRONT ELEVATION, SECTION Y-Y SECTION Z-Z, (BLOCK - 4A)

PROJECT :- PROPOSED ADDITION OF 4 NOS. RESIDENTIAL BLOCKS (2NOS. (G-XII) STORIED NAMEDLY - 5 & 6 AND 2 NOS. (G-XIII) STORIED NAMEDLY - 3B & 3C) AND 1 NO. (G-II) STORIED COMMERCIAL BLOCK WITH REVISED OF 7 NOS. BLOCKS (6 NOS. (G-XIII) STORIED NAMEDLY - 1E, 1F, 1G, 4A, 4B, 4C AND 1 NO. (B-G-VII) STORIED NAMEDLY - 3A) AND 8 NOS. SANCTIONED BLOCKS (7 NOS. (G-XIV) STORIED NAMEDLY - 1A, 1B, 1C, 1D, 2A, 2B, 2D AND 1 NO. (G-II) STORIED NAMEDLY - 2C) UNDER CONSTRUCTION WITH REFERENCE TO THE APPROVAL FOR CONSTRUCTION VIDE PERMISSION NO. - 322/BK-PPS DATED 11/04/16 AND OUT OF 8 NOS. SANCTIONED BLOCKS, 4 NOS. BLOCKS (NAMEDLY - 1B, 1C, 1D & 2A) HAS BEEN OBTAINED OCCUPANCY CERTIFICATE ON 05/04/2019 FROM BKP-II PANCHAYAT SAMITI, NORTH 24 PARGANAS IN RESIDENTIAL COMPLEX AT MOUZA - PATULIA, R.S. DAG NOS.- 696 (P), 697, 698, 699, 700, 737 (P), 743, 744 (P), 749, 750, 754, 755, 756, 757, 758, 759, 760, 761, 762, 766 (P), 768, 769, 770, 771, 772, 773, 774, 776, 777, 844 (P), 845 (P), 846, 847 (P), 849, 850, 851, 853, 854, 855, 856, 857, 858, 767/1687, 770/1251, 770/1252, 771/1253, 771/1253, 777/1254 & 856/1260, CORRESPONDING L.R. DAG NOS. - 1595 (P), 1596, 1597, 1598, 1599, 1591, 1594, 1585 (P), 1587, 1586, 1703, 1705, 1706, 1707, 1708, 1715, 1709, 1588, 1589, 1591, 1594, 1585 (P), 1587, 1586, 1712, 1710, 1713, 1717, 1716, 1825, 1824, 1736 (P), 1734 (P), 1733, 1732 (P), 1718, 1719, 1724, 1722, 1723, 1557, 1735, 1555, 1554, 1563, 1720, 1711, 1714, 1728 & 1556 RESPECTIVELY, J.L. NO. - 4, UNDER PATULIA GRAM PANCHAYET, P.S. - KHARDAH, DIST. - NORTH 24-PARGANAS.

ARCHITECTS

AGRAWAL & AGRAWAL BARODA & KOLKATA

Table with 4 columns: SCALE, DATE, DEALT, CHECKED. Values: 1:200, 15/07/19, SUTAPA, SUTAPA

Authorized Signatory

SIGNATURE OF OWNER