

TITLE: SECTION A-A FOR 2BHK-3BHK BLOCK OF PROJECT: PROPOSED RESIDENTIAL PROJECT OF HAFSPP IN ELECTRA PRIVATE LIMITED AT (44/41, G.T. ROAD) DISTRICT: HOCHCHAY, (44/41, G.T. ROAD) DISTRICT: HOCHCHAY, TO TIME AND AS PER THE SITE CONDITION POSSIBLE LOADS INCLUDING THE SEISMIC LOADS AS PER NATIONAL BUILDING CODE OF INDIA AND CERTIFY THAT IT IS SAFE AND STABLE IN ALL RESPECTS. THE FOUNDATION DESIGN AND DRAWINGS OF BOTH FLOORS AND SUPERSTRUCTURE OF THE BUILDING HAS BEEN MADE BY ME CONSIDERING ALL RELEVANT AND APPLICABLE CODES OF PRACTICE AND NATIONAL BUILDING CODE AND IT IS FOUND THAT FOUNDATION AND SUPERSTRUCTURE HAVE BEEN DULY REVIEWED AND APPROVED FOR CONSTRUCTION AS PER THE PROPOSED DRAWING. I HEREBY CERTIFY THAT THE FOUNDATION AND SUPERSTRUCTURE OF THE BUILDING PROPOSED FOR SECTION A-A IS SAFE AND STABLE IN ALL RESPECTS.

DECLARATION OF ARCHITECT  
 SIGNATURE OF ARCHITECT  
 COA REG. NO. 0482821

DECLARATION OF STRUCTURAL ENGINEER  
 SIGNATURE OF STRUCTURAL ENGINEER  
 COA REG. NO. 0482821

CERTIFICATE OF STRUCTURAL REVIEWER  
 SIGNATURE OF STRUCTURAL REVIEWER  
 COA REG. NO. 0482821


SIGNATURE OF ARCHITECT  
 SIGNATURE OF STRUCTURAL ENGINEER  
 COA REG. NO. 0482821

SIGNATURE OF ARCHITECT  
 SIGNATURE OF STRUCTURAL ENGINEER  
 COA REG. NO. 0482821

SIGNATURE OF OWNER  
 SIGNATURE OF ARCHITECT  
 COA REG. NO. 0482821

ARCHITECT  
 ARCHITECT HAFEZ CONTRACTOR  
 28/2 BALLYUNGE CIRCULAR ROAD,  
 4TH FLOOR, KOL-19  
 TEL : (033) 4000 6422 / 23 / 24 / 25 / 26  
 WWW.HAFEC.COM

DRG. NO. IN/27/08/91/DT-2A-16  
 SCALE: 1:100  
 DATE: 19.11.18  
 DESIGNED BY: AN/27  
 CHECKED BY: SM  
 SHEET NO.: 1  
 THIS DRAWING IS A PRIVATE AND CONFIDENTIAL DOCUMENT AND IT MUST NOT BE COPIED OR LENT WITHOUT THE CONSENT OF HAFEC

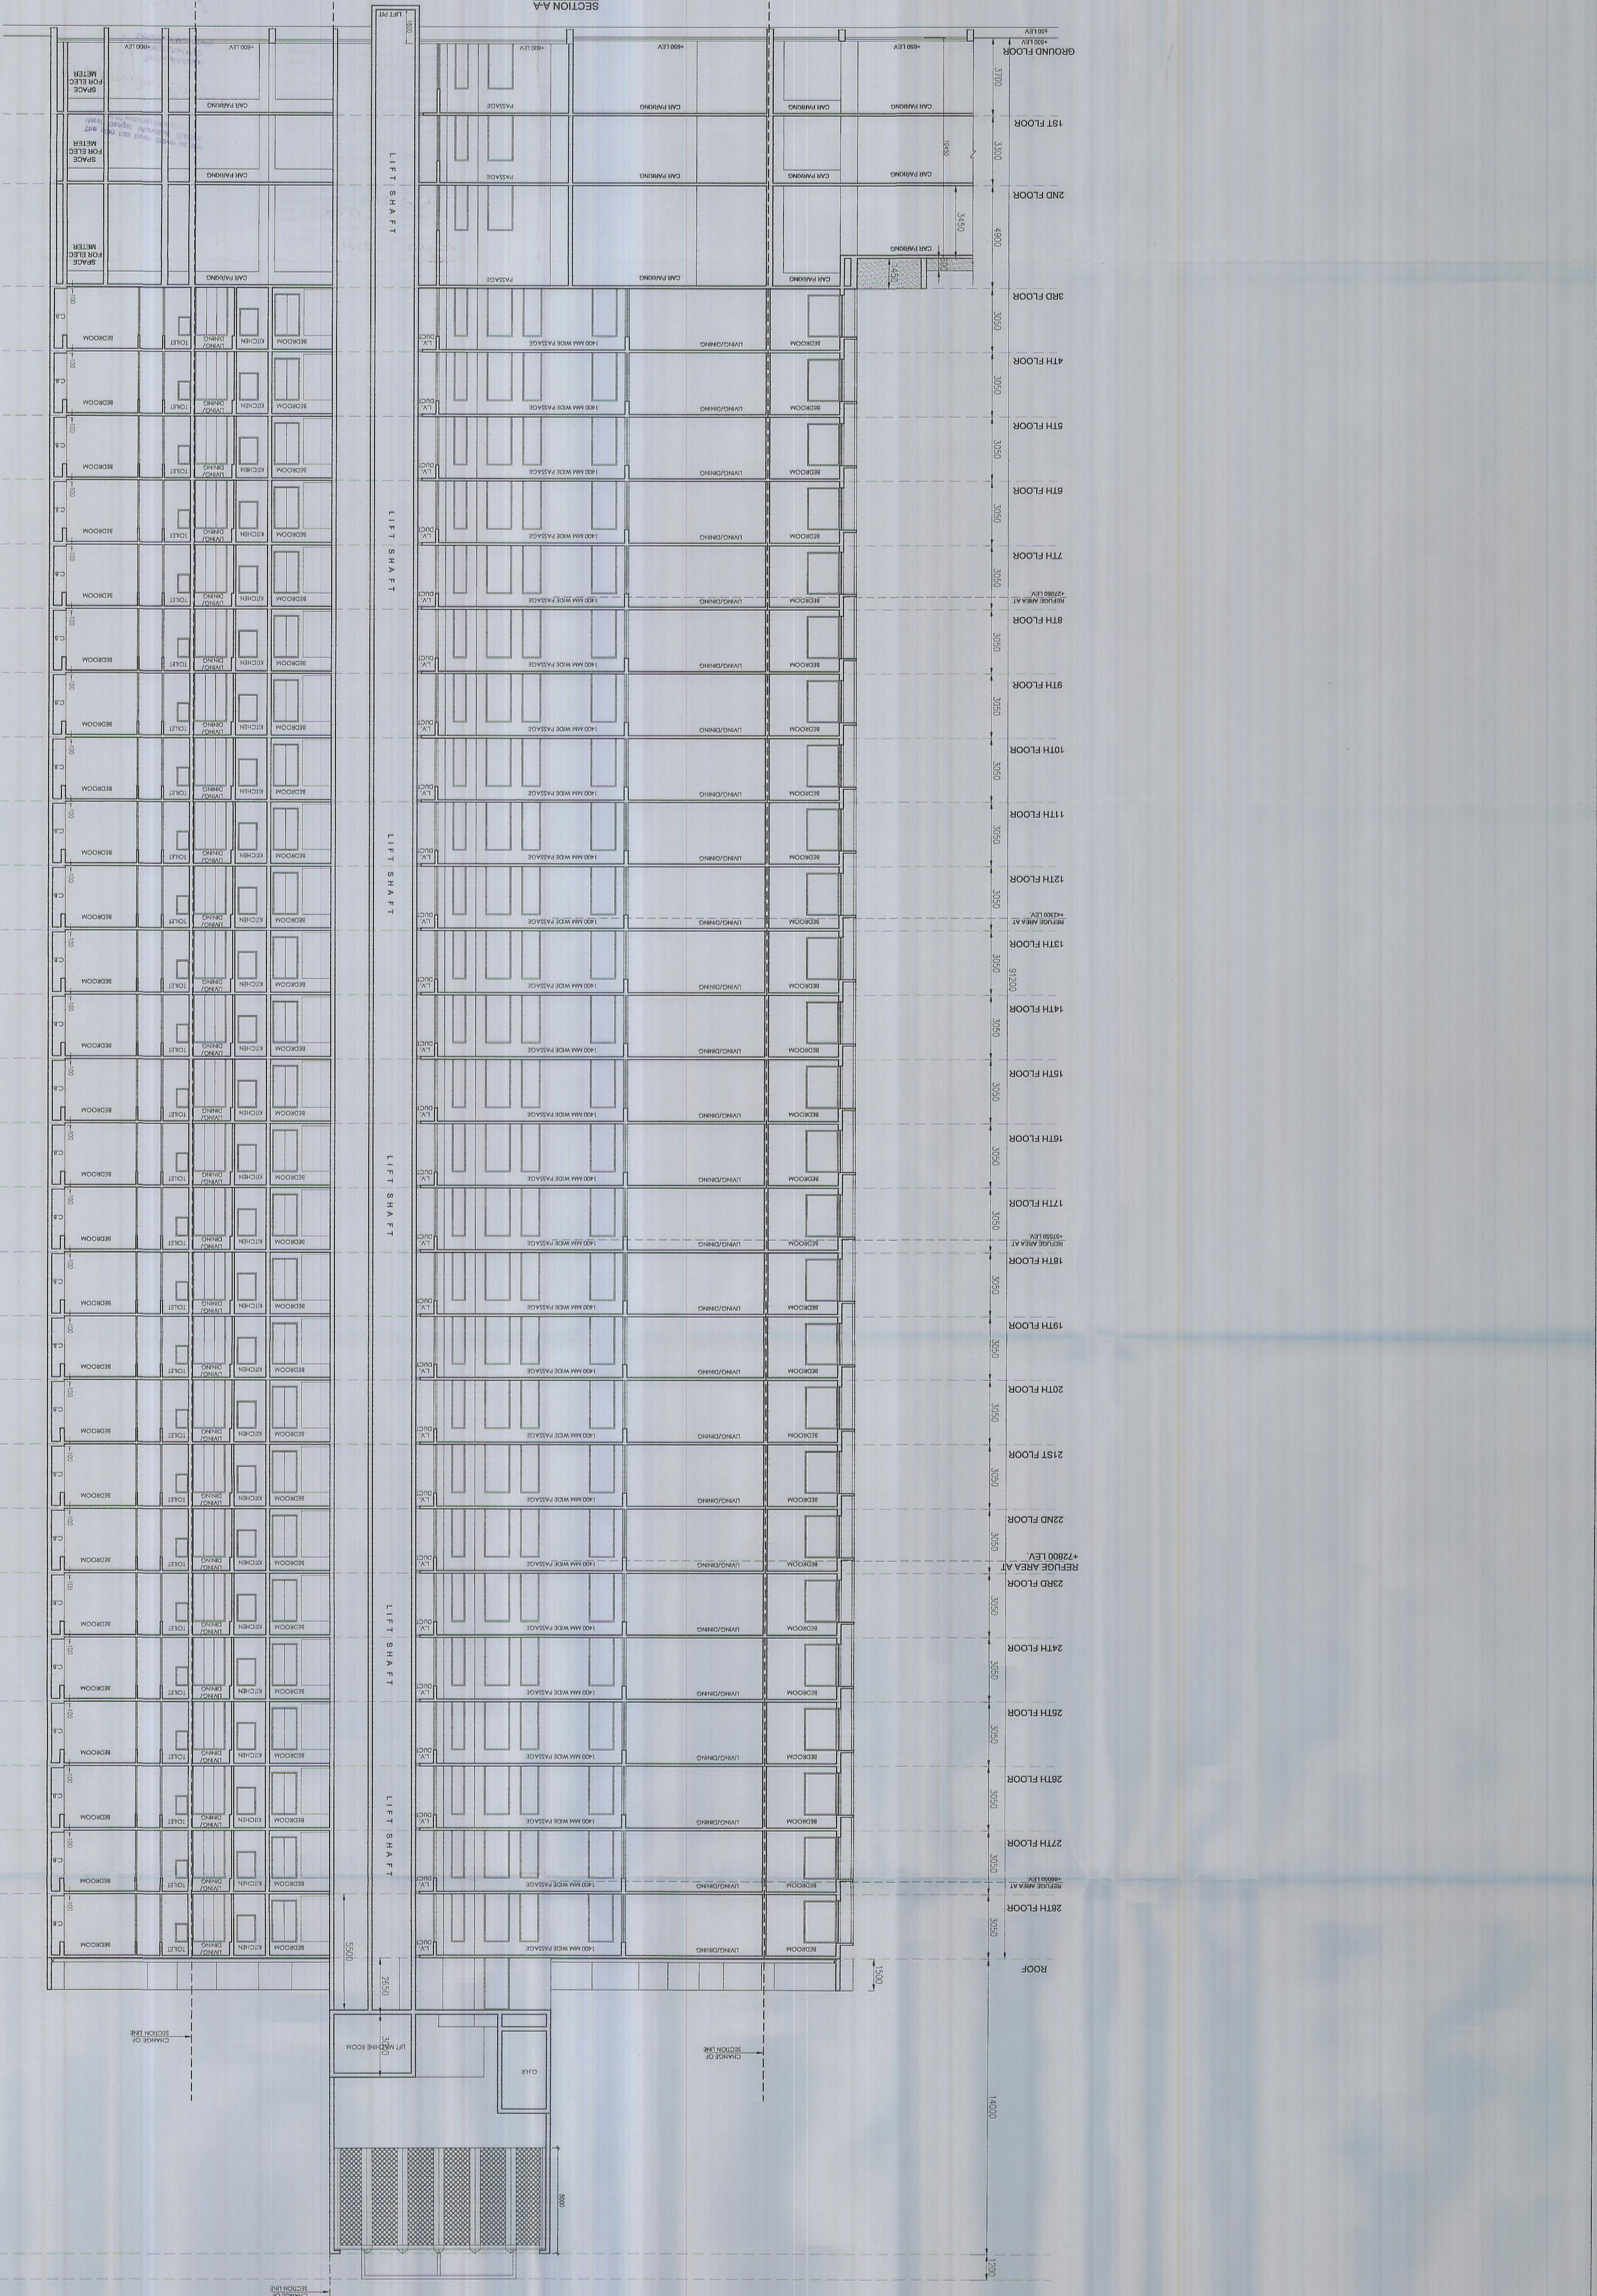

Petition No. 1067 of 2019-20  
Permission for the new construction as  
proposed and shown in the plan is granted  
Vide SI No. B.O.C. 8 and corresponding  
B.O.C. Meeting Dt. 24.9.2019  
Dated.....Chairman.....

Serampore Municipality

The plan has been drawn as per  
West Bengal Municipal Building  
Rules 2007 and may be approved.

*Niranjana Banerjee*  
Technical Advisor  
Ret.d Chief MED  
Serampore Municipality

*Chandragit Chakrobarty*  
Urban Infrastructure Expert  
Serampore Municipality

1. This plan is valid for three years and may be revalidated for the further two years on payment of necessary charges with production of original plan along with prescribed form.
2. Within one month after the completion of new construction or a suitable portion thereof, the owner must be informed this to the Municipal Authority for interim assessment on a prescribed form.