


6TH, 8TH, 11TH FLOOR PLAN

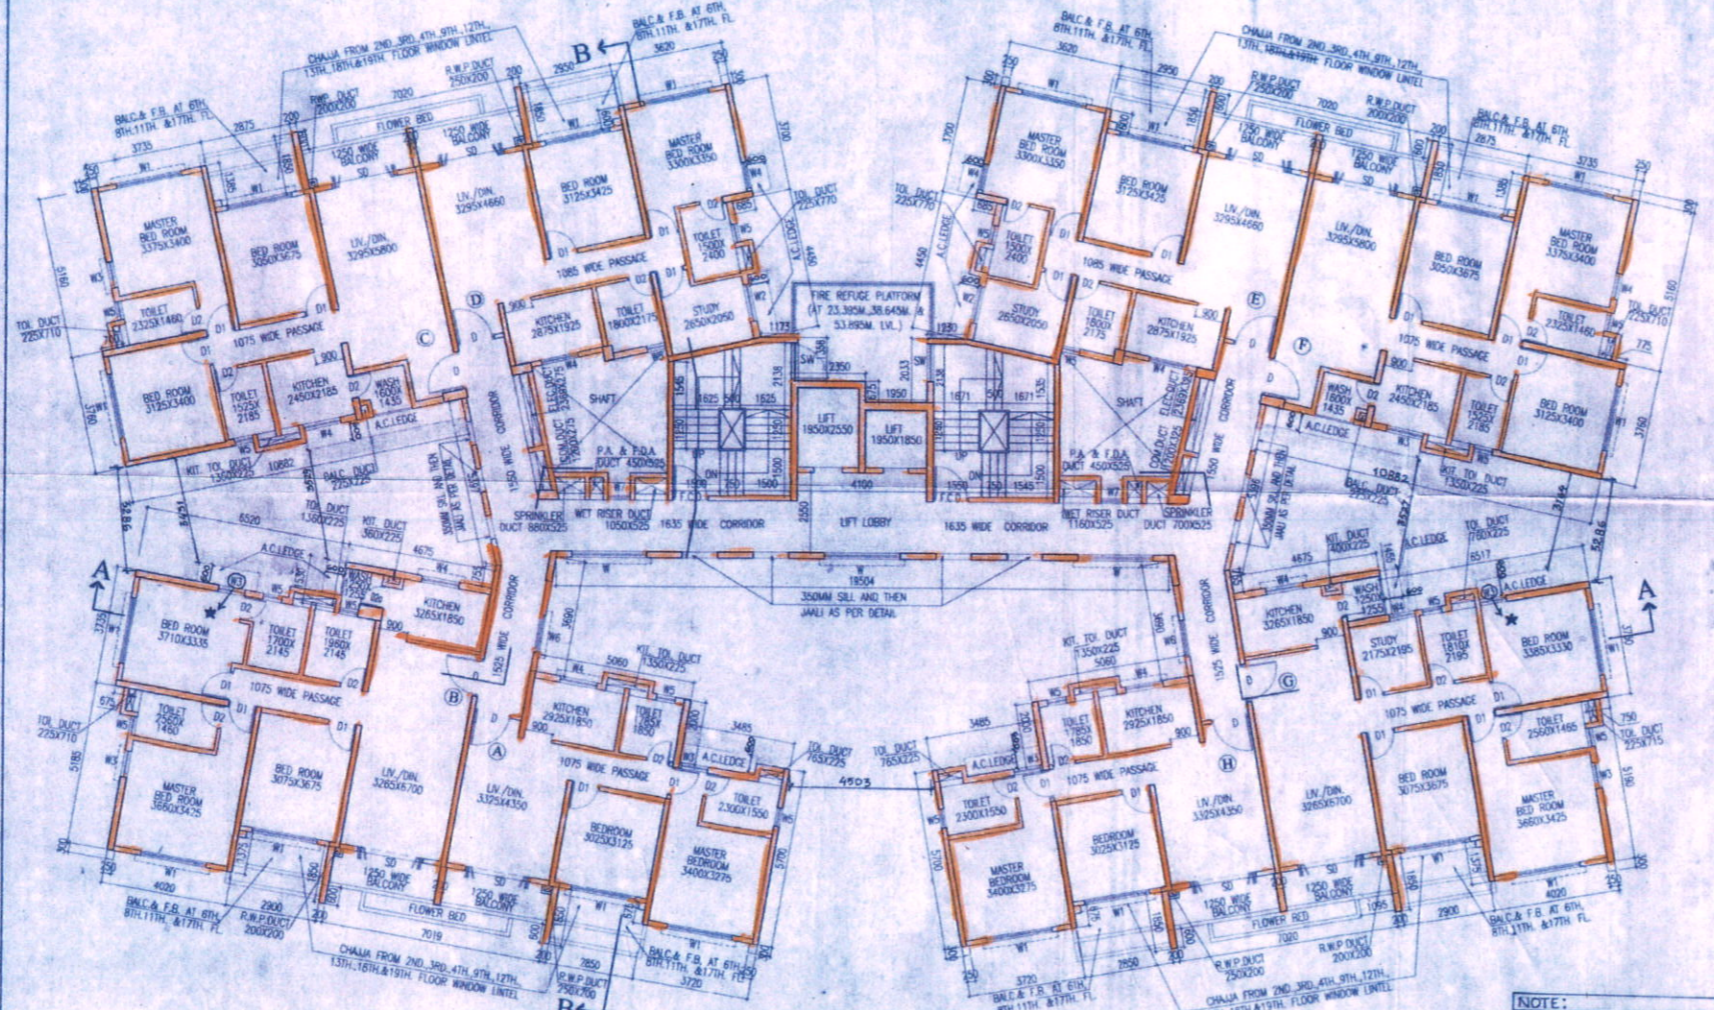


2ND, 5TH, 7TH, 9TH, 10TH, 12TH, 13TH FLOOR PLAN

NOTE:
THIS WINDOW IS PROVIDED ONLY FOR ACCESS TO AC LEDGE MAINTENANCE OF A.C.

NAME OF OWNER
NAME OF THE COMPANY

1. LALSHAN SUPPLY PRIVATE LIMITED
2. ADYA REAL ESTATES PRIVATE LIMITED
3. ANCHOR VANDYA PRIVATE LIMITED
4. ANTRATMA ADVISORY PRIVATE LIMITED
5. ANTRATMA DEALERS PRIVATE LIMITED
6. ANUKARAN SUPPLY PRIVATE LIMITED
7. ARAVALINDIA PRIVATE LIMITED
8. ARCH VANDYA PRIVATE LIMITED
9. ARPANA CONSULTANCY PRIVATE LIMITED
10. ARPANA TIE UP PRIVATE LIMITED
11. ARTLINE HOMES PRIVATE LIMITED
12. ARTLINE PROJECTS PRIVATE LIMITED
13. ARTLINE REAL ESTATE PVT LTD
14. AVERAGE COMPLEX PRIVATE LIMITED
15. AVERAGE HOUSING PRIVATE LIMITED
16. AVERAGE INFRACON PRIVATE LIMITED
17. AVERAGE NIRMAN PRIVATE LIMITED
18. AVERAGE PROJECTS PRIVATE LIMITED
19. BASUDEVI HOUSING PRIVATE LIMITED
20. BLUEBIRD THE UP PRIVATE LIMITED
21. BOOSTER HEIGHTS PRIVATE LIMITED
22. BOOSTER HORSE PRIVATE LIMITED
23. BRURHIMI AGENTS PRIVATE LIMITED
24. BRURHIMI THE UP PRIVATE LIMITED
25. CITYWING VYAPAAR PRIVATE LIMITED
26. CROSSWAY HEIGHTS PRIVATE LIMITED
27. CROSSWAY NIRMAN PRIVATE LIMITED
28. DAYANIDHI SUPPLIERS PRIVATE LIMITED
29. DELTA VYAPAAR PRIVATE LIMITED
30. DEVIKANDANAHARISE PRIVATE LIMITED
31. DEVIKANDANAHARISE PRIVATE LIMITED
61. KALAKRITI ENCLAVE PRIVATE LIMITED
62. KALAKRITI HOMES PRIVATE LIMITED
63. KALAKRITI HOUSING PRIVATE LIMITED
64. KALAKRITI REALTY PRIVATE LIMITED
65. KANFAYAD CONSULTANTS PRIVATE LIMITED
120. KALAKRITI PROPERTIES PRIVATE LIMITED

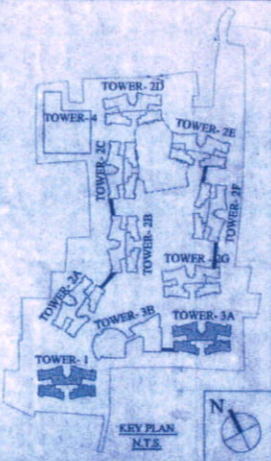

SCHEDULE OF DOORS & WINDOWS

NO.	SILL	LINTEL	SIZE
D	-	2150	1200 X 2150
D1	-	2150	600 X 2150
D1a	250	2300	900 X 2050
D2	-	2150	750 X 2150
D2a	-	2150	700 X 2150
D3	-	2150	1000 X 2150
DW	-	2400	2905 X 2400
DW1	-	2400	2345 X 2400
SD	-	2150	2100 X 2150
SD1	-	2150	1500 X 2150
F.C.D	-	2150	1125 X 2150
F.C.D1	-	2150	1105 X 2150
W	350	2150	2400 X 1900
W1	350	2150	2100 X 1900
W2	350	2150	1200 X 1900
W3	350	2150	850 X 1900
W4	1100	2150	1200 X 1050
W5	1250	2150	600 X 900
W6	350	2150	1200 X 1400
W7	750	2150	700 X 1400
SW	750	2450	1105 X 1700

CERTIFICATE OF STRUCTURAL ENGINEER
I CERTIFY THAT THE STRUCTURAL DRAWING AND DESIGN OF BOTH THE FOUNDATION AND SUPERSTRUCTURE OF THE BUILDING / BUILDINGS HAS BEEN MADE CONSIDERING THE SOIL TEST REPORT, AS PER THE RULES AND REGULATIONS MADE UNDER THE ACT AND ALSO CONSIDERING ALL POSSIBLE LOADS, SEISMIC LOAD AND THE MOMENTS GENERATED BY THE PROPOSED STRUCTURE AS PER THE BUREAU OF INDIAN STANDARD AND NATIONAL BUILDING CODE OF INDIA AND CERTIFIED THAT IT IS SAFE AND STABLE IN ALL RESPECT AND THESE PROVISIONS SHALL BE ADHERED TO DURING THE CONSTRUCTION.

SANJIV PAREKH
M.E. STRUCTURAL ENGINEER
R.C.E. (F-11554-5)
STRV/NKDA/19/0003

CERTIFICATE OF ARCHITECT
I CERTIFY THAT ALL THE ARCHITECTURAL DRAWINGS OF THE PROJECT AT R.S.DAG NOS-473,474, 475,1000.

M. Agnawal
M. Agnawal
New Town Kolkata Development Authority
Enrollment No. AG/ENR/10/0002

CERTIFICATE OF GEO - TECHNICAL ENGINEER
IT IS CERTIFIED THAT THE COMPREHENSIVE GEO-TECHNICAL REPORT ON SOIL INVESTIGATION HAS BEEN PREPARED BY ME FOR DESIGN AND CALCULATION OF THE FOUNDATION BY ANALYZING THE SOIL SAMPLES FOR ESTIMATING THE BEARING CAPACITY OF THE SOIL ON WHICH FOUNDATION OF THE STRUCTURE WILL BE CONSTRUCTED. I SHALL ALSO CHECK THE NATURE OF THE SOIL AFTER EXCAVATION AT SITE SO THAT FOUNDATION IS EXTENDED UP TO THE APPROPRIATE DEPTH THAT HAS BEEN PROPOSED IN THE GEO-TECHNICAL REPORT.

SUBIR BANERJEE
Subir Banerjee
Regd. Town Planner
New Town Kolkata Development Authority
Enrollment No. TPER/NKDA/10/0028

SIGNATURE OF TOWN PLANNER OR URBAN DESIGNER

SANJIV GUHA
BSC, BCE, FIE (F-11554-5)
CHARTERED ENGINEER
STRV/NKDA/15/0003

SIGNATURE OF STRUCTURAL REVIEWER
TITLE:
2ND, 5TH, 7TH, 10TH, 12TH, 13TH FLOOR PLAN
6TH, 8TH, 11TH FLOOR PLAN
(TOWER- 1)

REVISED (G-I), (B+G-VII) AND (G+XIX) STORED RESIDENTIAL BUILDINGS AT MOUZA - BHATENDA, R.S.DAG NOS. 473, 474, 475, 

