



ROOF PLAN

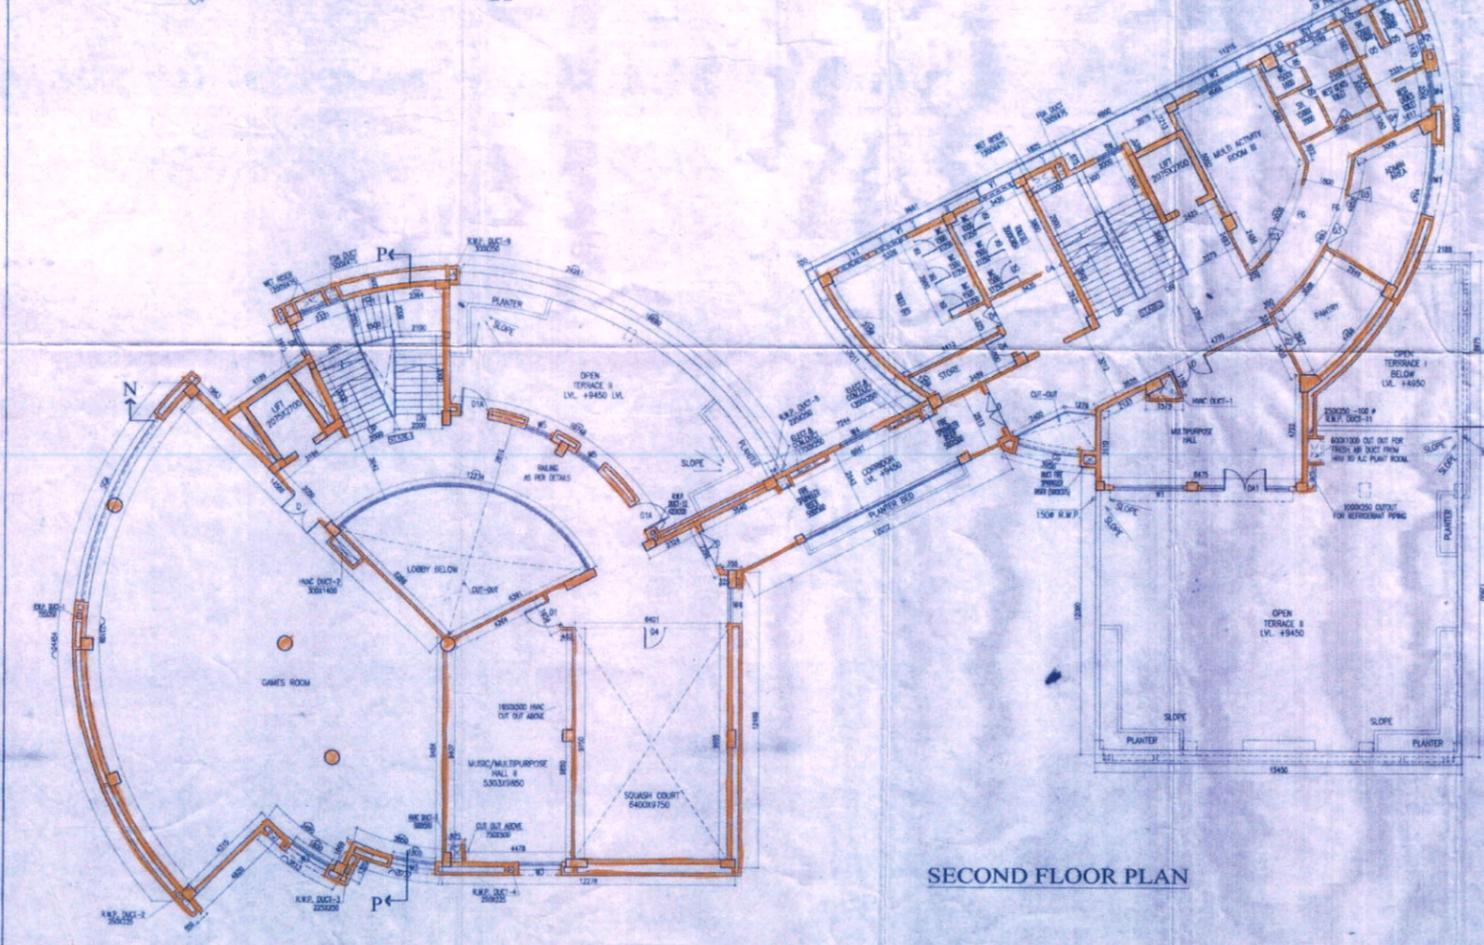

SECOND FLOOR PLAN

- NAME OF OWNER**
- NAME OF THE COMPANY**
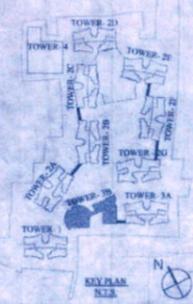

SCHEDULE OF DOORS & WINDOWS

NO.	SI.	UNIT	SIZE
D	2150	1200 X 2150	
D1	2150	800 X 2150	
D2	2150	300 X 2000	
D3	2150	750 X 2150	
D4	2150	700 X 2150	
D5	2150	1000 X 2150	
D6	2600	2900 X 2600	
D7	2600	2300 X 2600	
D8	2150	2150 X 2150	
D9	2150	1500 X 2150	
F.C.D	2150	1125 X 2150	
F.C.D1	2150	1100 X 2150	
W	850	2400 X 1800	
W1	850	2100 X 1800	
W2	850	1200 X 1800	
W3	850	800 X 1800	
W4	1100	1200 X 1000	
W5	1200	800 X 800	
W6	300	1800 X 1800	
W7	700	700 X 1400	
W8	700	1100 X 1700	

CERTIFICATE OF STRUCTURAL ENGINEER

CERTIFY THAT THE STRUCTURAL DRAWING AND DESIGN OF BOTH THE FOUNDATION AND SUPERSTRUCTURE OF THE BUILDING HAS BEEN MADE CONSIDERING THE SOIL TEST REPORT, AS FOR THE RULES AND REGULATIONS MADE UNDER THE ACT AND ALSO CONSIDERING ALL POSSIBLE LOADS, SEISMIC LOAD AND THE MOMENTS, GENERATED BY THE PROPOSED STRUCTURE AS PER THE BUREAU OF INDIAN STANDARDS AND NATIONAL BUILDING CODE OF INDIA AND CERTIFY THAT IT IS SAFE AND STABLE IN ALL RESPECT AND THESE PROVISIONS SHALL BE ADHERED TO DURING THE CONSTRUCTION.

SANJAY J. PAREKH
 M.E. (STRUCT. & CIVIL) ENGRG.
 R. I. T. P. OF INDIAN
 CIVIL / STRUCT. / 10 / 0000

CERTIFICATE OF ARCHITECT

CERTIFY THAT ALL THE ARCHITECTURAL DRAWINGS OF THE PROJECT AT S.54/G. NO. 478/4, 479/4, 480/4, 1000/4.

MOHAMED AGARAL
 M.E. (ARCHT.)
 New Town Kolkata Development Authority
 Enrollment No. TPEAK/016/2002

CERTIFICATE OF GEO-TECHNICAL ENGINEER

IT IS CERTIFIED THAT THE COMPREHENSIVE GEO-TECHNICAL REPORT ON SOIL INVESTIGATION HAS BEEN PREPARED BY ME FOR DESIGN AND CALCULATION OF THE FOUNDATION BY ANALYZING THE SOIL SAMPLES FOR ESTIMATING THE BEARING CAPACITY OF THE SOIL ON WHICH FOUNDATION OF THE STRUCTURE WILL BE CONSTRUCTED. I SHALL ALSO CHECK THE NATURE OF THE SOIL AFTER EXCAVATION AT SITE SO THAT FOUNDATION IS EXTENDED UP TO THE APPROPRIATE DEPTH THAT HAS BEEN PREPARED IN THE GEO-TECHNICAL REPORT.

SUBIR RANJAN SARKAR
 M.E. (CIVIL)
 New Town Kolkata Development Authority
 Enrollment No. TPEAK/016/2002



