


SECTION F-F

SECTION E-E

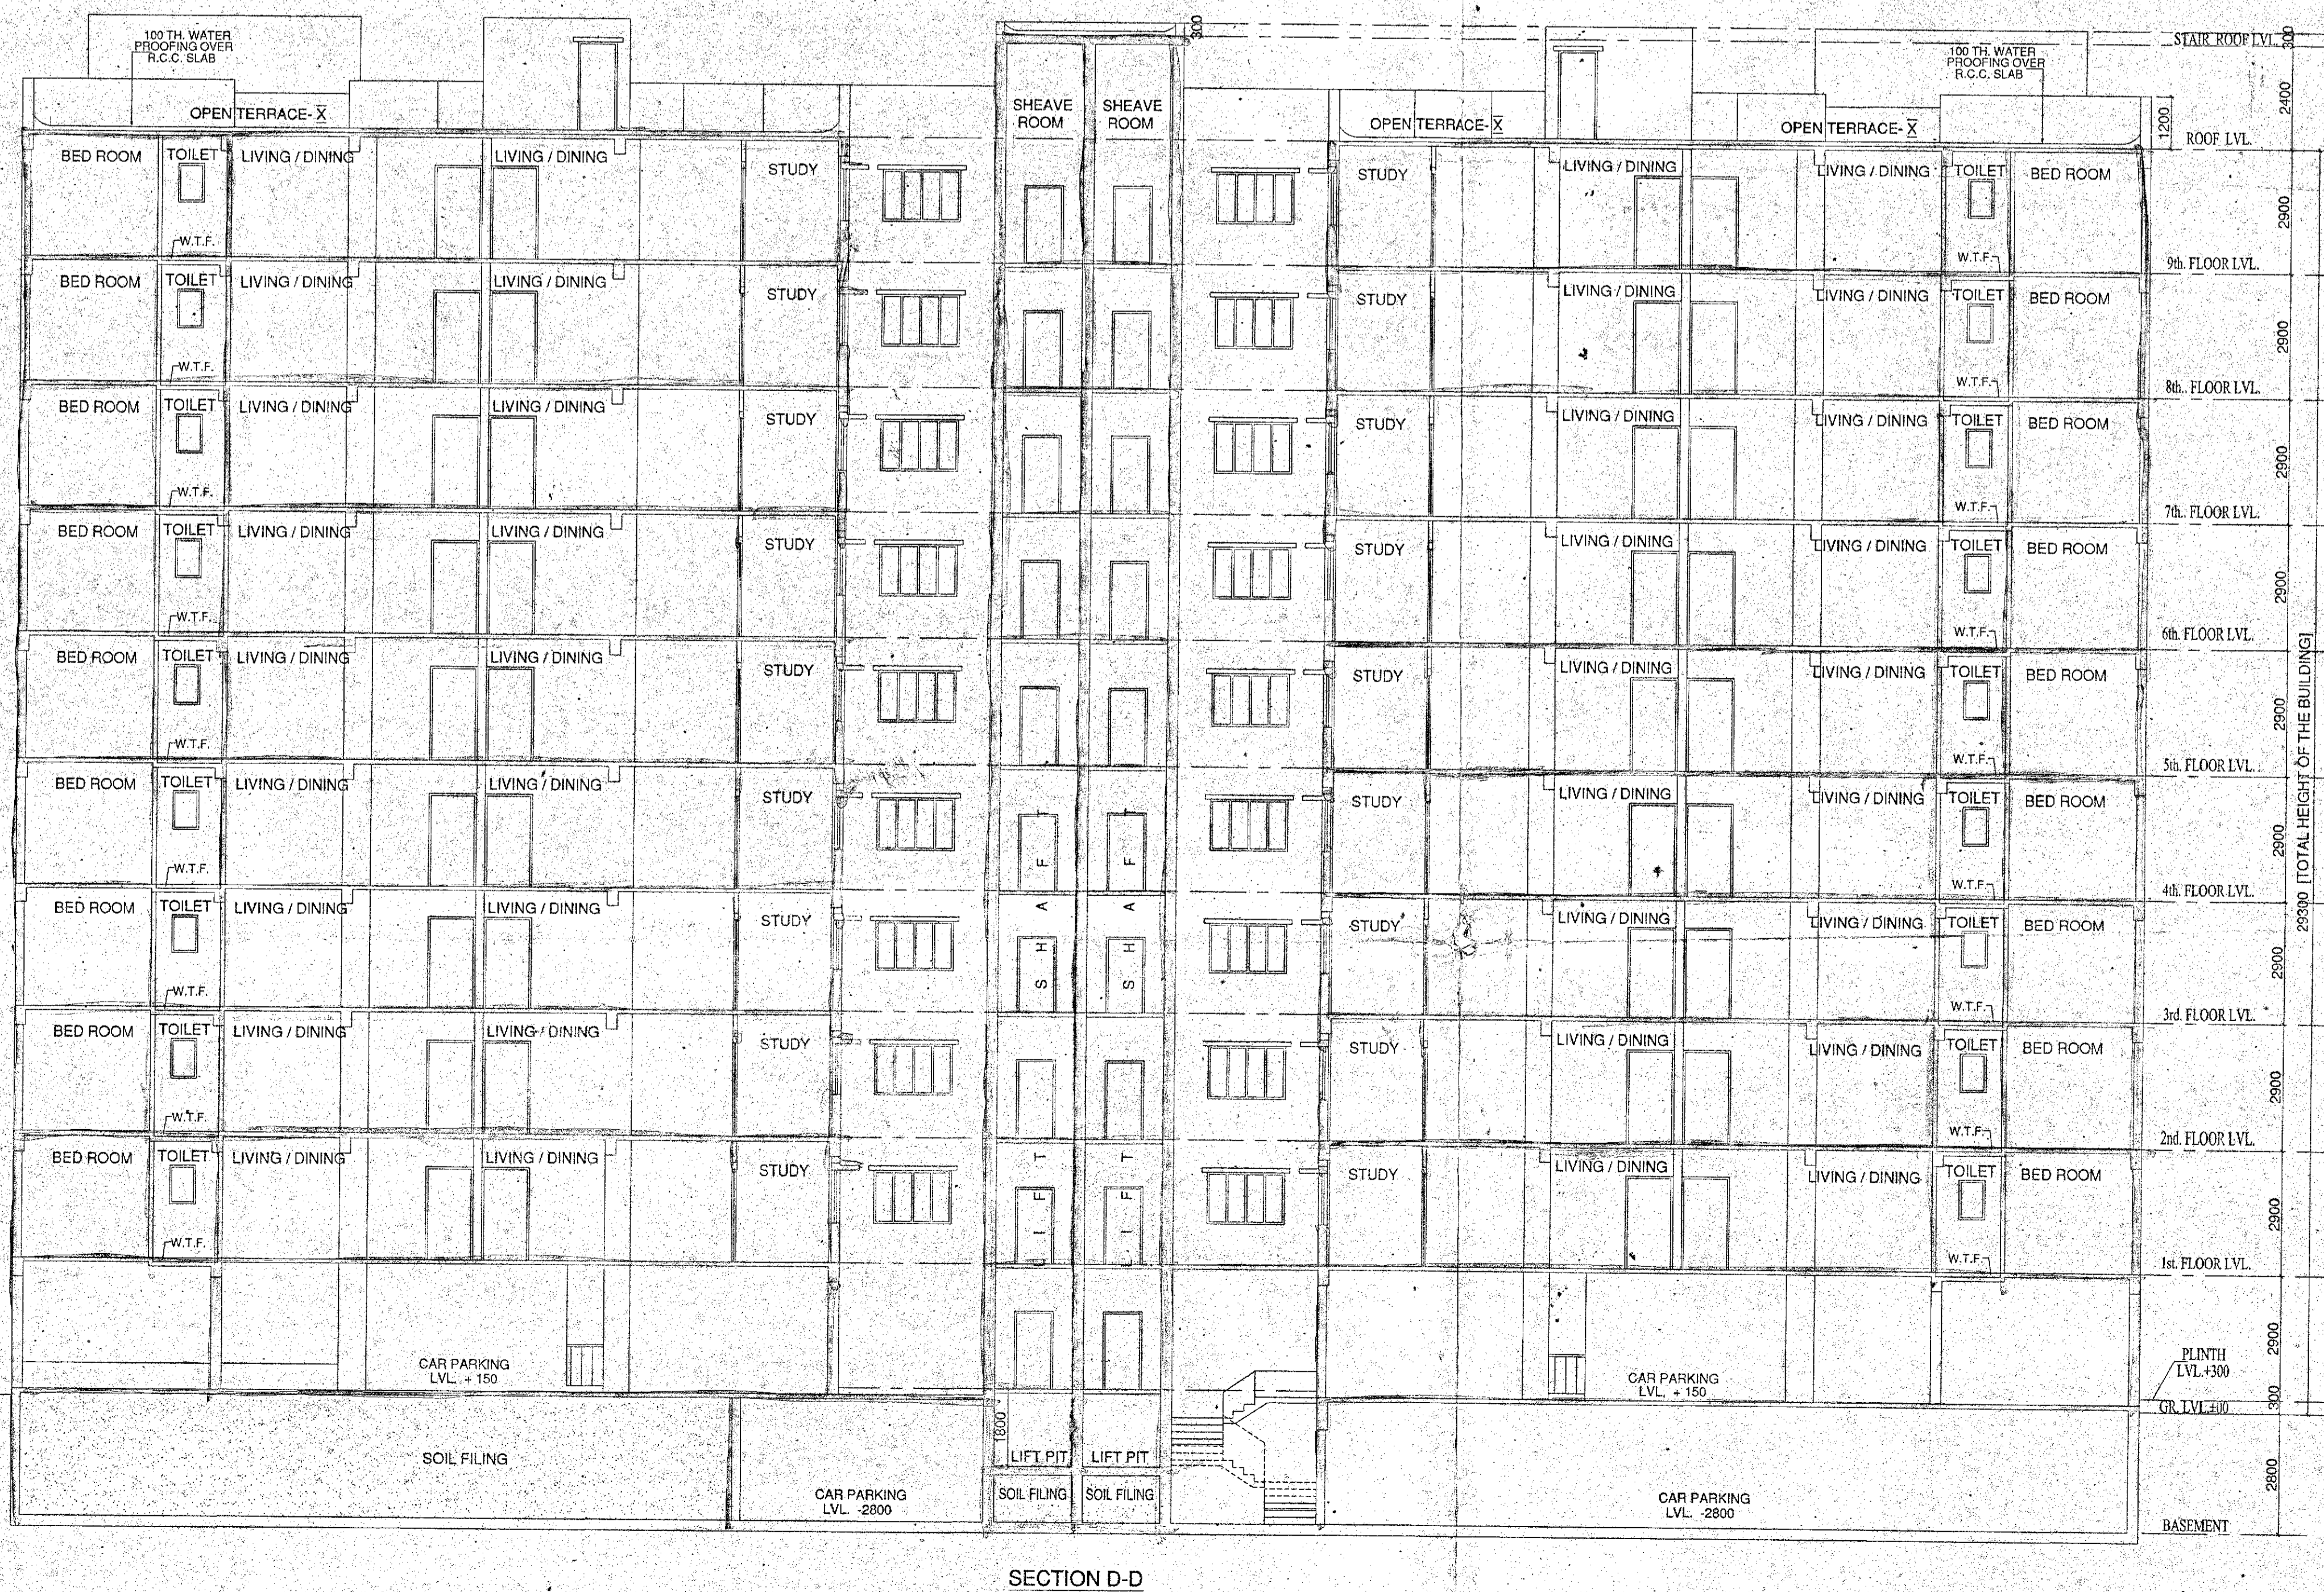

SECTION D-D

Technically approved and recommended for sanction the Building Plan No. 222/222/1/2014 of 04/12 dt. 22.12.2014 mtr. H. subject to the conditions:
 a) Validity of the sanctioned Plan for 3 Years since...
 b) The Safety of structure should be checked as per I.S. Code...
 c) The Construction should be carried out as per specification of I.S. Code...
 d) Construction of garbage Vat, soak pit and waste water drain should be done by owner.
 e) Any deviation from the plan shall mean Demolition.

Assistant Engineer South 24 Pgs. Z.P. District Engineer South 24 Pgs. Z.P.

Sanctioned should be obtained from the concern Gram Panchayat

Assistant Engineer South 24 Pgs. Z.P. District Engineer South 24 Pgs. Z.P.



Approved
Raman
 12.02.2014
 Proddan
 KULERDARI GRAM PANCHAYAT
 Bishnupur-1, South 24 Parganas

CERTIFICATE OF OWNER:
 THIS IS TO CERTIFY THAT I SHALL NOT ON A LATER DATE, MAKE ANY ADDITION OR ALTERATION TO THIS PLAN.
 IT IS CERTIFIED THAT I HAVE GONE THROUGH THE NBC OF INDIA AND ALSO ABIDE BY THOSE RULES DURING AND AFTER CONSTRUCTION OF BUILDING.

M. Fairland Development India Ltd.
 M/s. Fairland Development Pvt. Ltd.
 Being represented by the Constituted Attorney
 M/s. Soumitra Construction Pvt. Ltd.

SIGNATURE OF OWNER:
 CERTIFICATE OF STRUCTURAL ENGINEER:
 THE STRUCTURAL DESIGN AND DRAWING OF BOTH FOUNDATION AND SUPERSTRUCTURE OF THE BUILDING HAS BEEN MADE BY ME, CONSIDERING ALL POSSIBLE LOADS INCLUDING THE SEISMIC LOAD AS PER THE NATIONAL BUILDING CODE OF INDIA AND CERTIFIED THAT IT IS SAFE AND STABLE IN ALL RESPECT.

C.P. Khawar
 CHANDI PRASAD KHANRA
 BE (CIVIL), ME (STRUCT.), MIE (INDIA)
 ESP-172

SIGNATURE OF STRUCTURAL ENGG.
 CERTIFICATE OF GEO-TECHNICAL ENGINEER:
 THIS IS TO CERTIFY THAT THE SOIL TEST HAS BEEN PERFORMED BY ME FOR THIS PROJECT.

SIGNATURE OF THE GEO-TECHNICAL ENGINEER:
 CERTIFICATE OF ARCHITECT:
 I DO HEREBY CONFIRM AND CERTIFY WITH FULL RESPONSIBILITY THAT THE BUILDING PLAN HAS BEEN PREPARED BY ME KEEPING THE PROVISION OF NBC OF INDIA AND CERTIFY THAT IT IS SAFE & STABLE IN ALL RESPECT.

Harsh Sanon
 HARSH SANON
 COUNCIL OF ARCHITECTURE
 REGISTRATION No. CA/90/13556

PROJECT :
 PROPOSED B+G+IX STORIED RESIDENTIAL PROJECT "THE COUNTY" AT MOUZA- DAULATPUR J.L. NO- 79, R.S. & L.R. DAG NO- 790(P), 786, 785 (P), 787, 783 (P), 782 (P), 780 (P), UNDER L.R. KHATIAN NO- 2698, P.S-BISHNUPUR, DIST-24 PARGANAS (SOUTH).

JOB NO: CA/02
 TITLE: SECTION AT D-D & SECTION AT E-E & SECTION AT F-F BLOCK-B1 & B2

REVISION NO: SCALE: 1:100
 DEALT BY: Moumita
 CHECKED: Suvedip
 DATE: 14-11-2013

SANON SEN & ASSOCIATES (P) LTD.
 5, RUSSEL STREET, KOLKATA-700 072
 PHONE: 01-33-22264579, 22278966, 22172505;
 FAX: 2226 6917 www.sanonsen.com