


Assistant Engineer (C-6) Br. No. 2

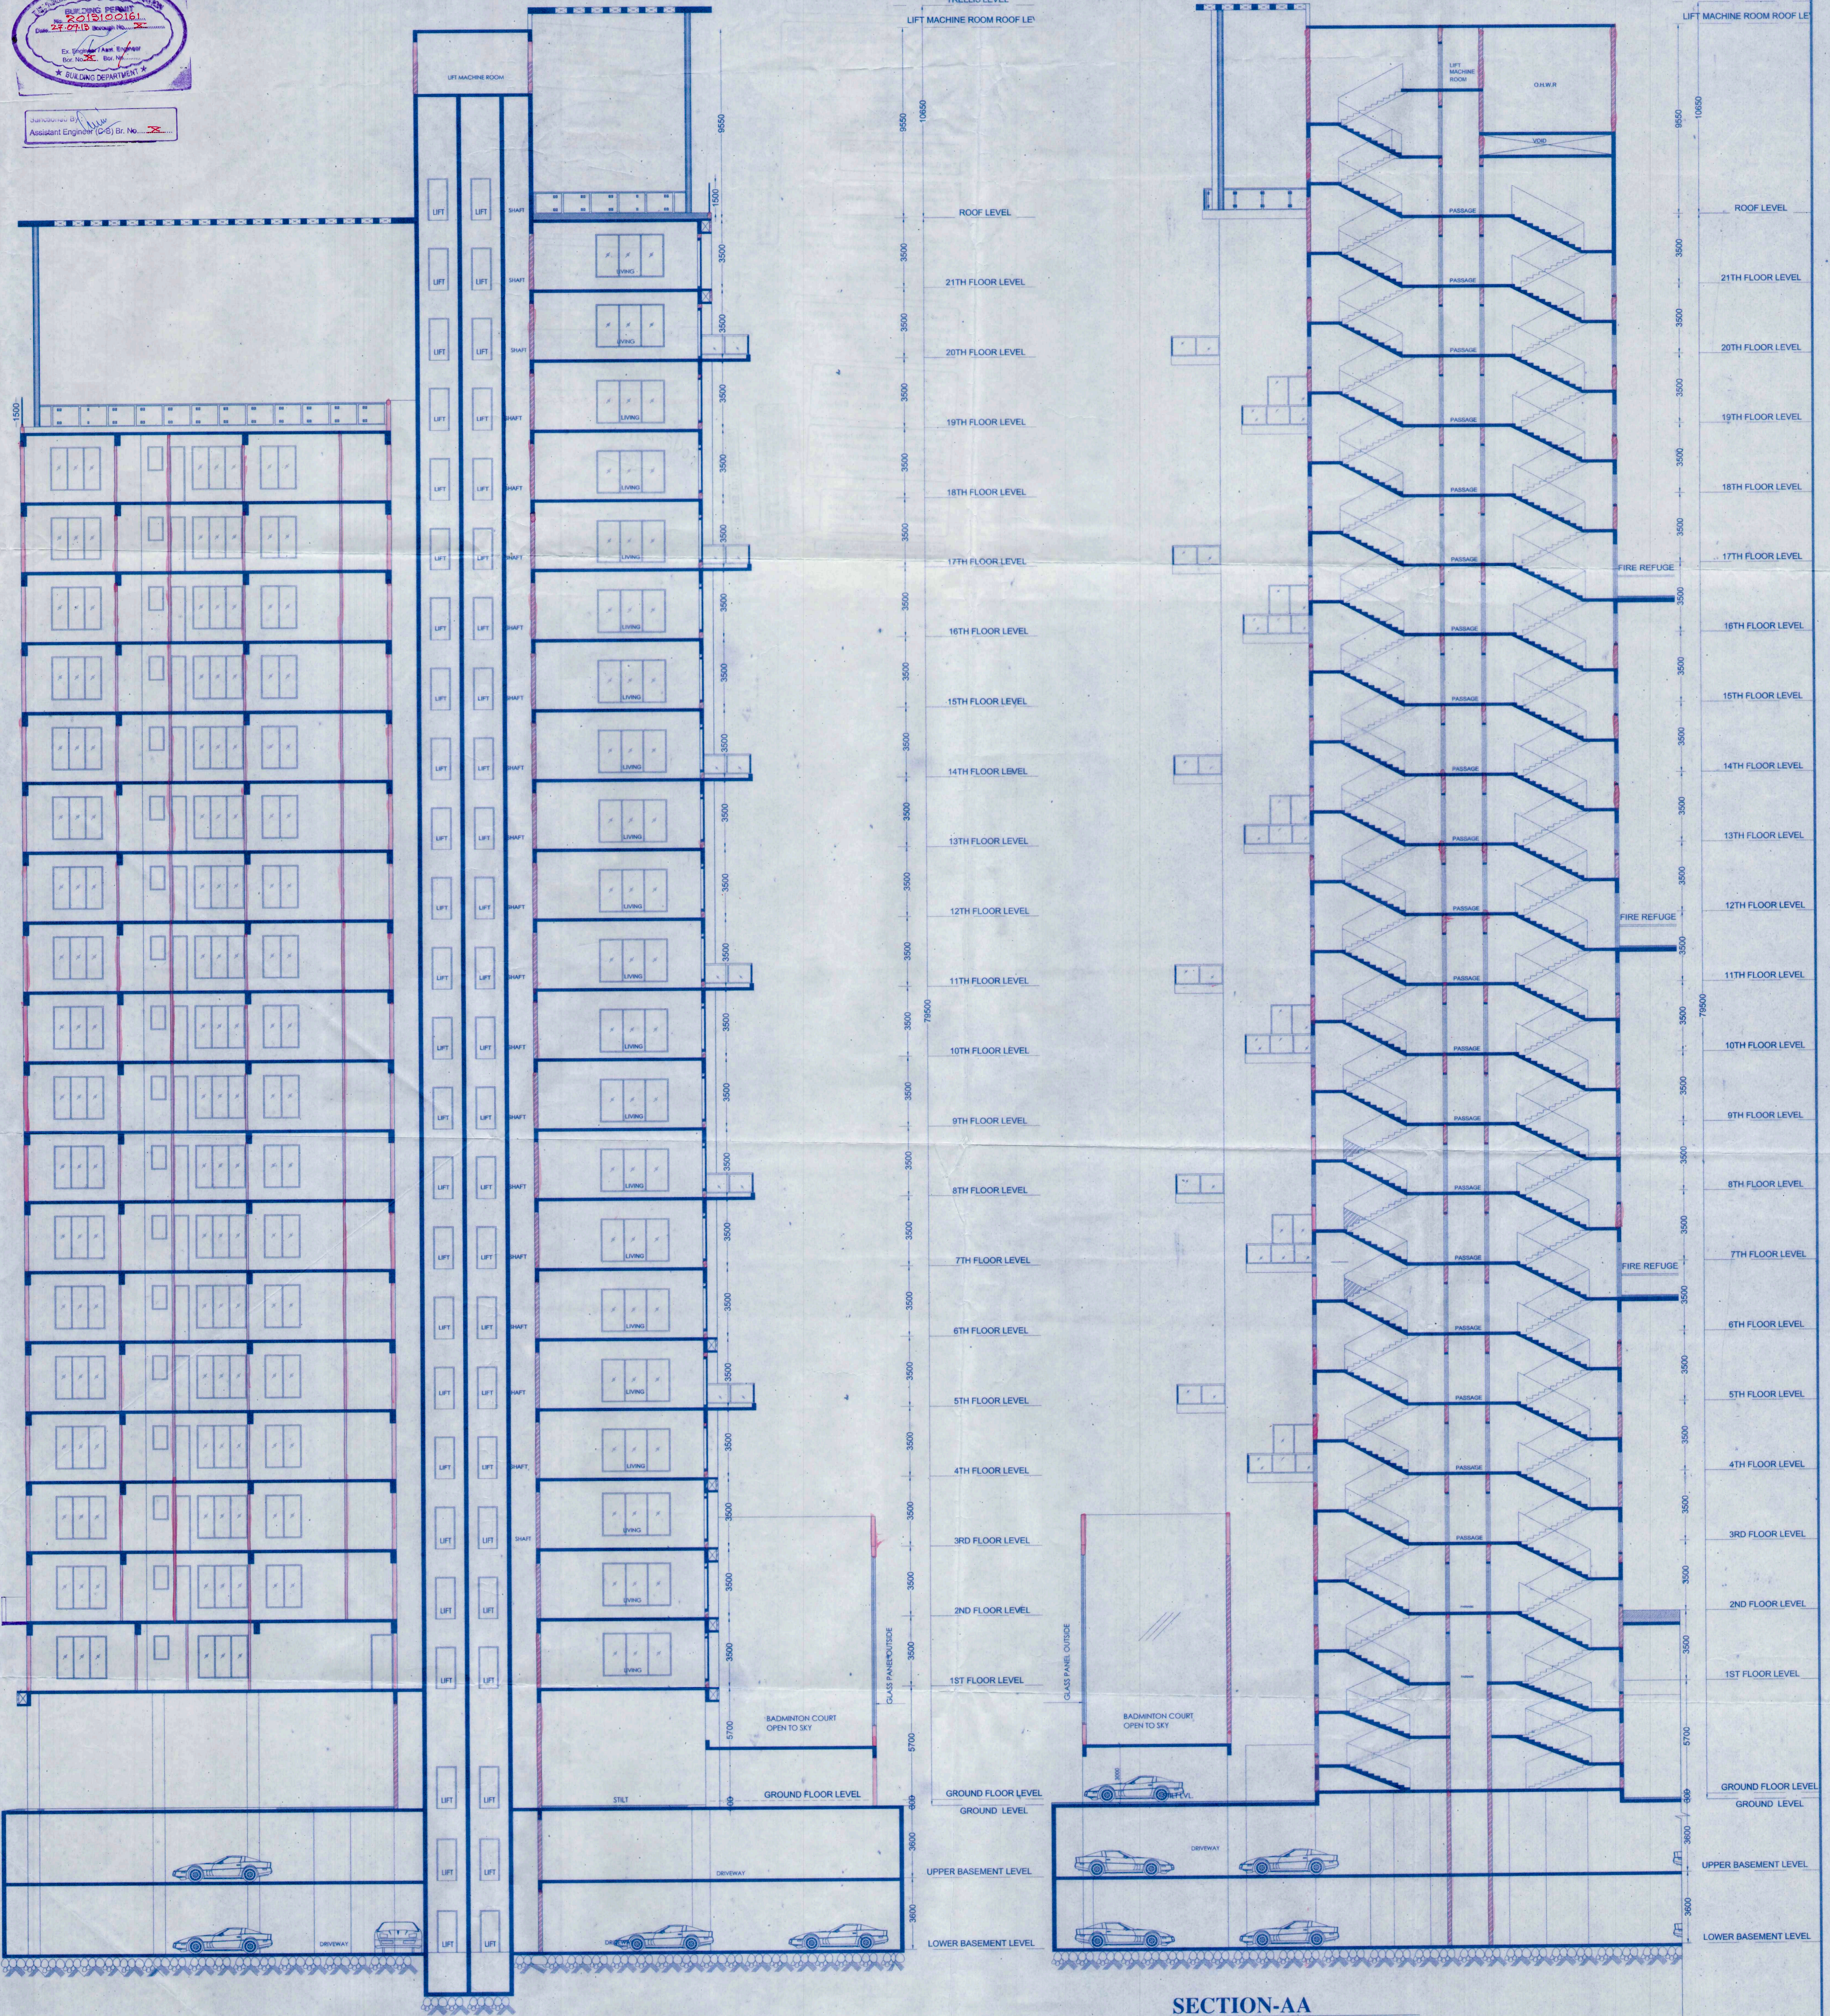

SECTION-BB
SCALE- 1:100

SECTION-AA
SCALE- 1:100

NOTE:
ENTIRE SITE IS RAISED BY 300 MM
FROM ABUTTING ROAD LEVEL TO
AVOID WATER LOGGING.

THE STRUCTURAL DESIGN DRAWINGS OF BOTH FOUNDATION AND SUPERSTRUCTURE OF THE BUILDING HAS BEEN MADE BY ME CONSIDERING ALL POSSIBLE LOADS INCLUDING THE SEISMIC LOAD AS PER THE NATIONAL BUILDING CODE OF INDIA AND CERTIFIED THAT IT IS SAFE AND STABLE IN ALL RESPECTS.

THE BUILDING HAS BEEN DRAWN UP AS PER THE PROVISION OF THE K.M.C. BUILDING RULES 2009 AND THAT THE SITE CONDITIONS INCLUDING THE WIDTH OF THE ABUTTING K.M.C. ROAD CONFIRM WITH THE PLAN AND THAT IT IS A BUILDABLE SITE AND NOT A TANK OR FILLED UP TANK. THE PLOT IS LYING VACANT AND DEMARCATED BY BRICK BUILT BOUNDARY WALL.

PROJECT :
PROPOSAL FOR ADDITION, ALTERATION PLAN OF 2B+G+21 STORIED RESIDENTIAL BUILDING, (HEIGHT 79.5 MT) BY SUPERCEEDING THE OLD SANCTIONED PLAN VIDE B.P NO : 2011100306, DATED: 13.03.2013, AT PREMISES NO: 21, PRAMATHA CHOWDHURY SARANI, KOLKATA - 700 053, W -81, BOROUGH - X.

For IDEAL REAL ESTATES PVT. LTD.
S.K. Ghosh
DIRECTOR

C.P. Khanna
CHANDHI PRASAD KHANNA
BE (Civil), ME (Struct), MIE (India)
ESE-102

HARSH SANON
COUNCIL OF ARCHITECTURE
REGISTRATION No. CA/90/13556

Signature of Architect :
Harsh Sanon
COUNCIL OF ARCHITECTURE
REGISTRATION NO. CA/90/13556

JOB NO:	TITLE : WING - 1			
DWG. NO:	SECTION-AA & SECTION-BB			
CA/09	SCALE	DEALT BY	CHECKED	DATE
	As mentioned	Moumita	Suvadip	15.04.2011
SANON SEN & ASSOCIATES (P) LTD.				
5, RUSSEL STREET, KOLKATA-700 071				
PHONES: 33-22264879, 22278068, 22172505;				
FAX: 2226 6917 www.sanonsen.com				
SANC/JAN/12				

Signature of owner :

Signature of Structural Engineer :

Signature of Architect :