


THE COUNTY  
PHASE - IB

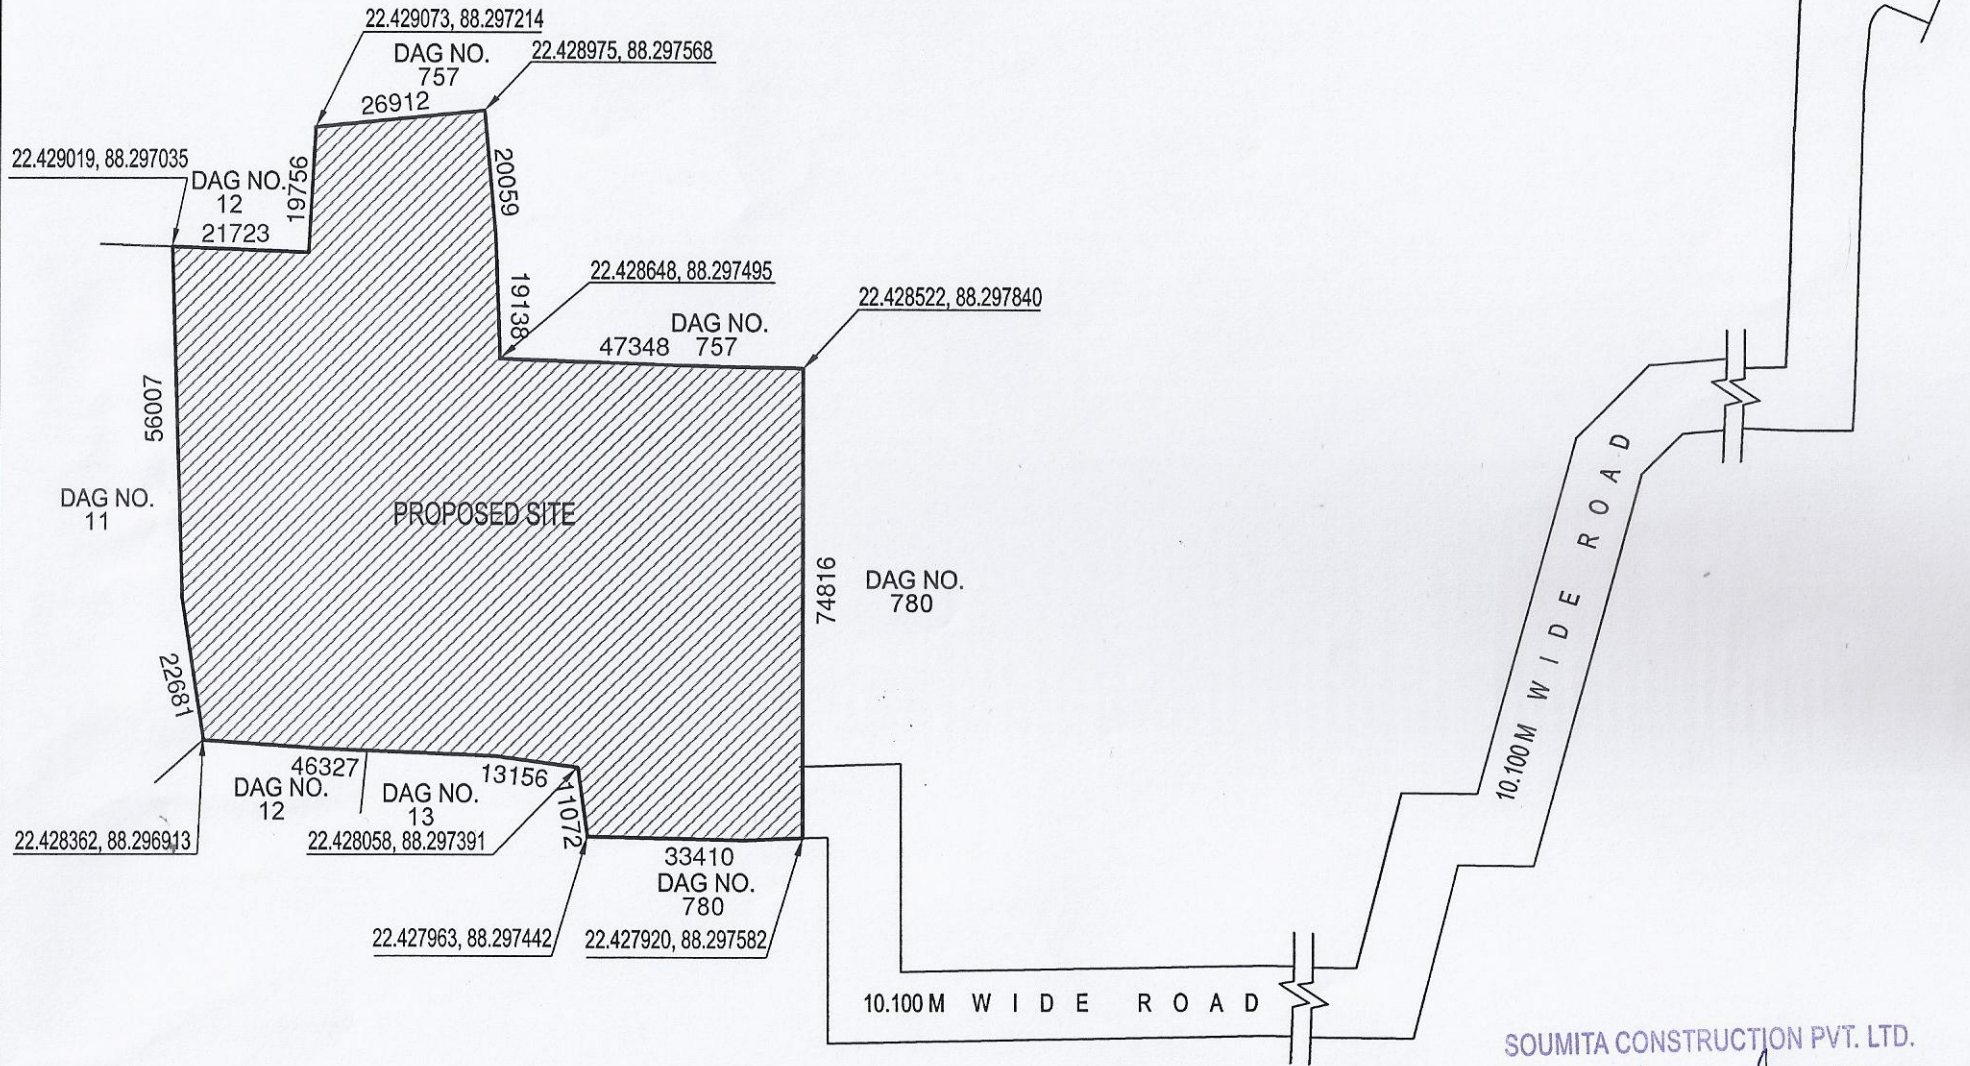

LOCATION PLAN



SOUMITA CONSTRUCTION PVT. LTD.

*Avi Saha*

Authorised Signatory