


LATITUDE-22.657648"N
LONGITUDE- 88.377300"E

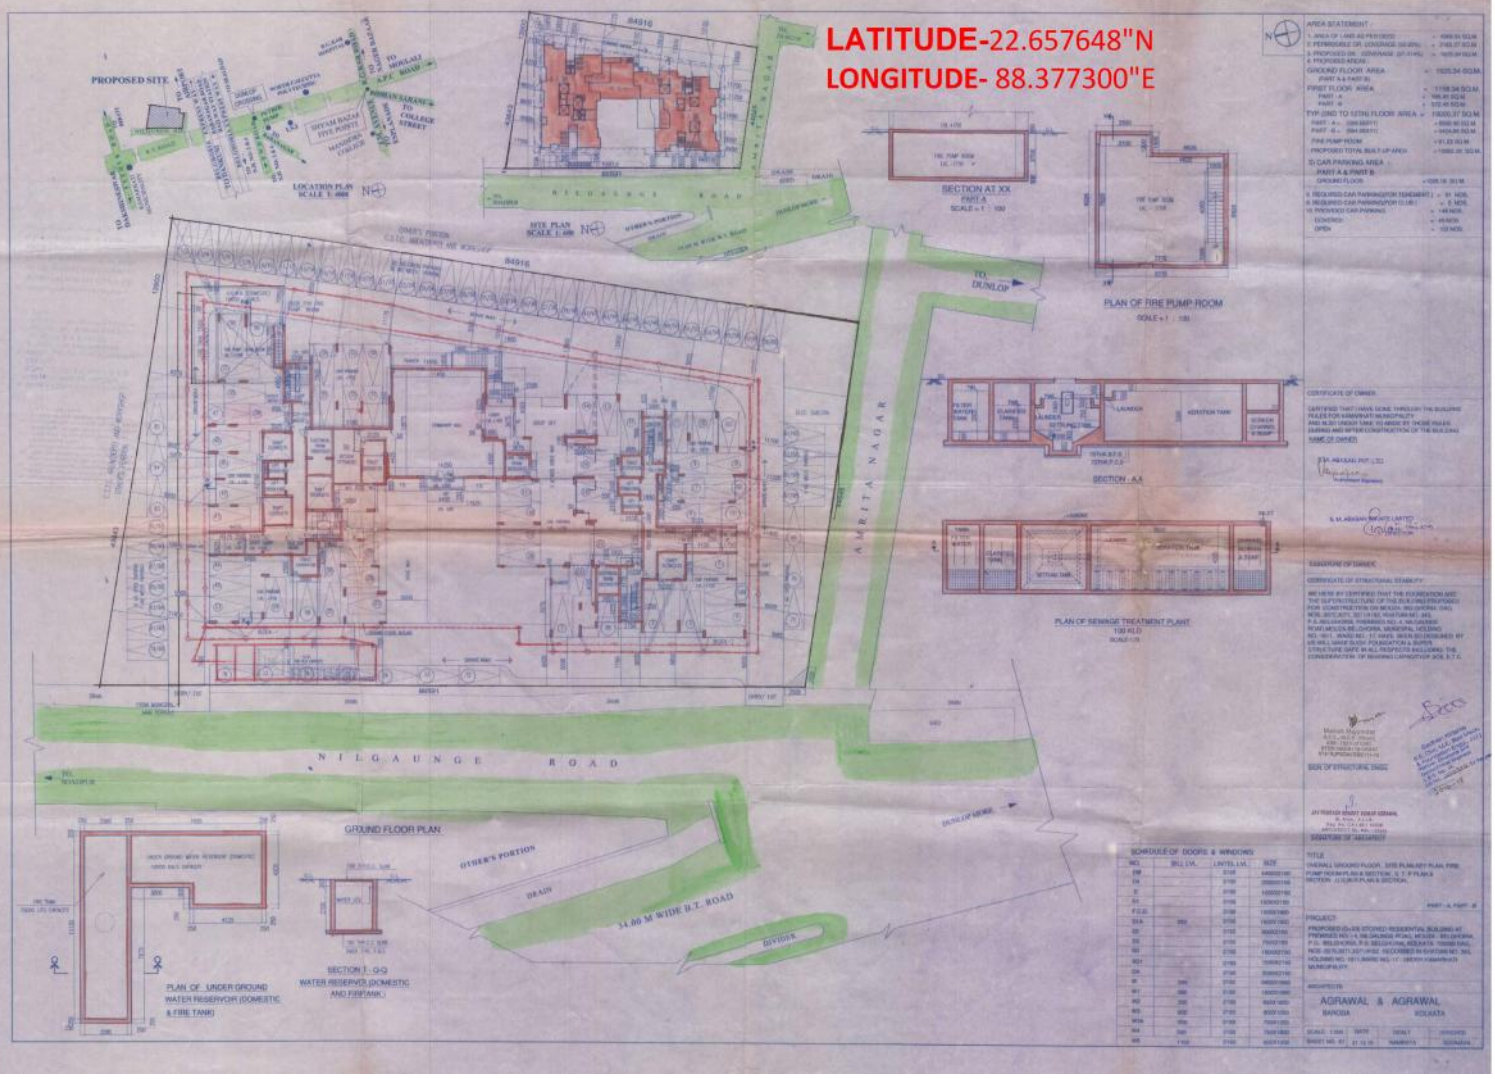

AREA STATEMENT


CERTIFICATE OF OWNER














SCHEDULE OF DOORS & WINDOWS


AGRAWAL & AGRAWAL
ARCHITECTS





