


OVERHEAD RESERVOIR (11000 L)

100 Ø R.W.P (Typ)

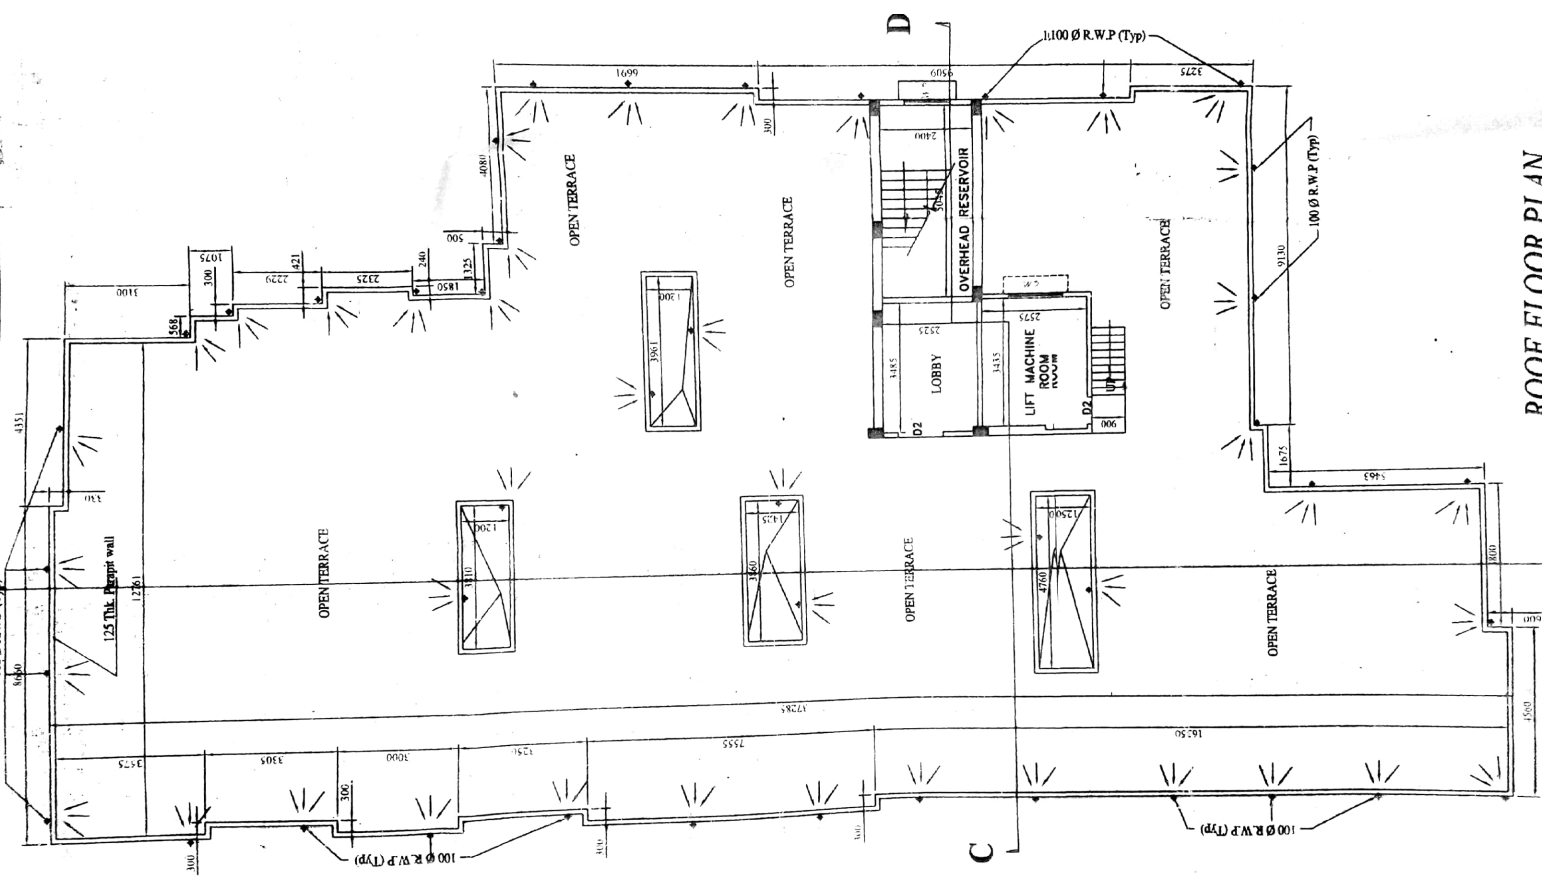

ROOF FLOOR PLAN