





VENT PIPE into 14" 40"

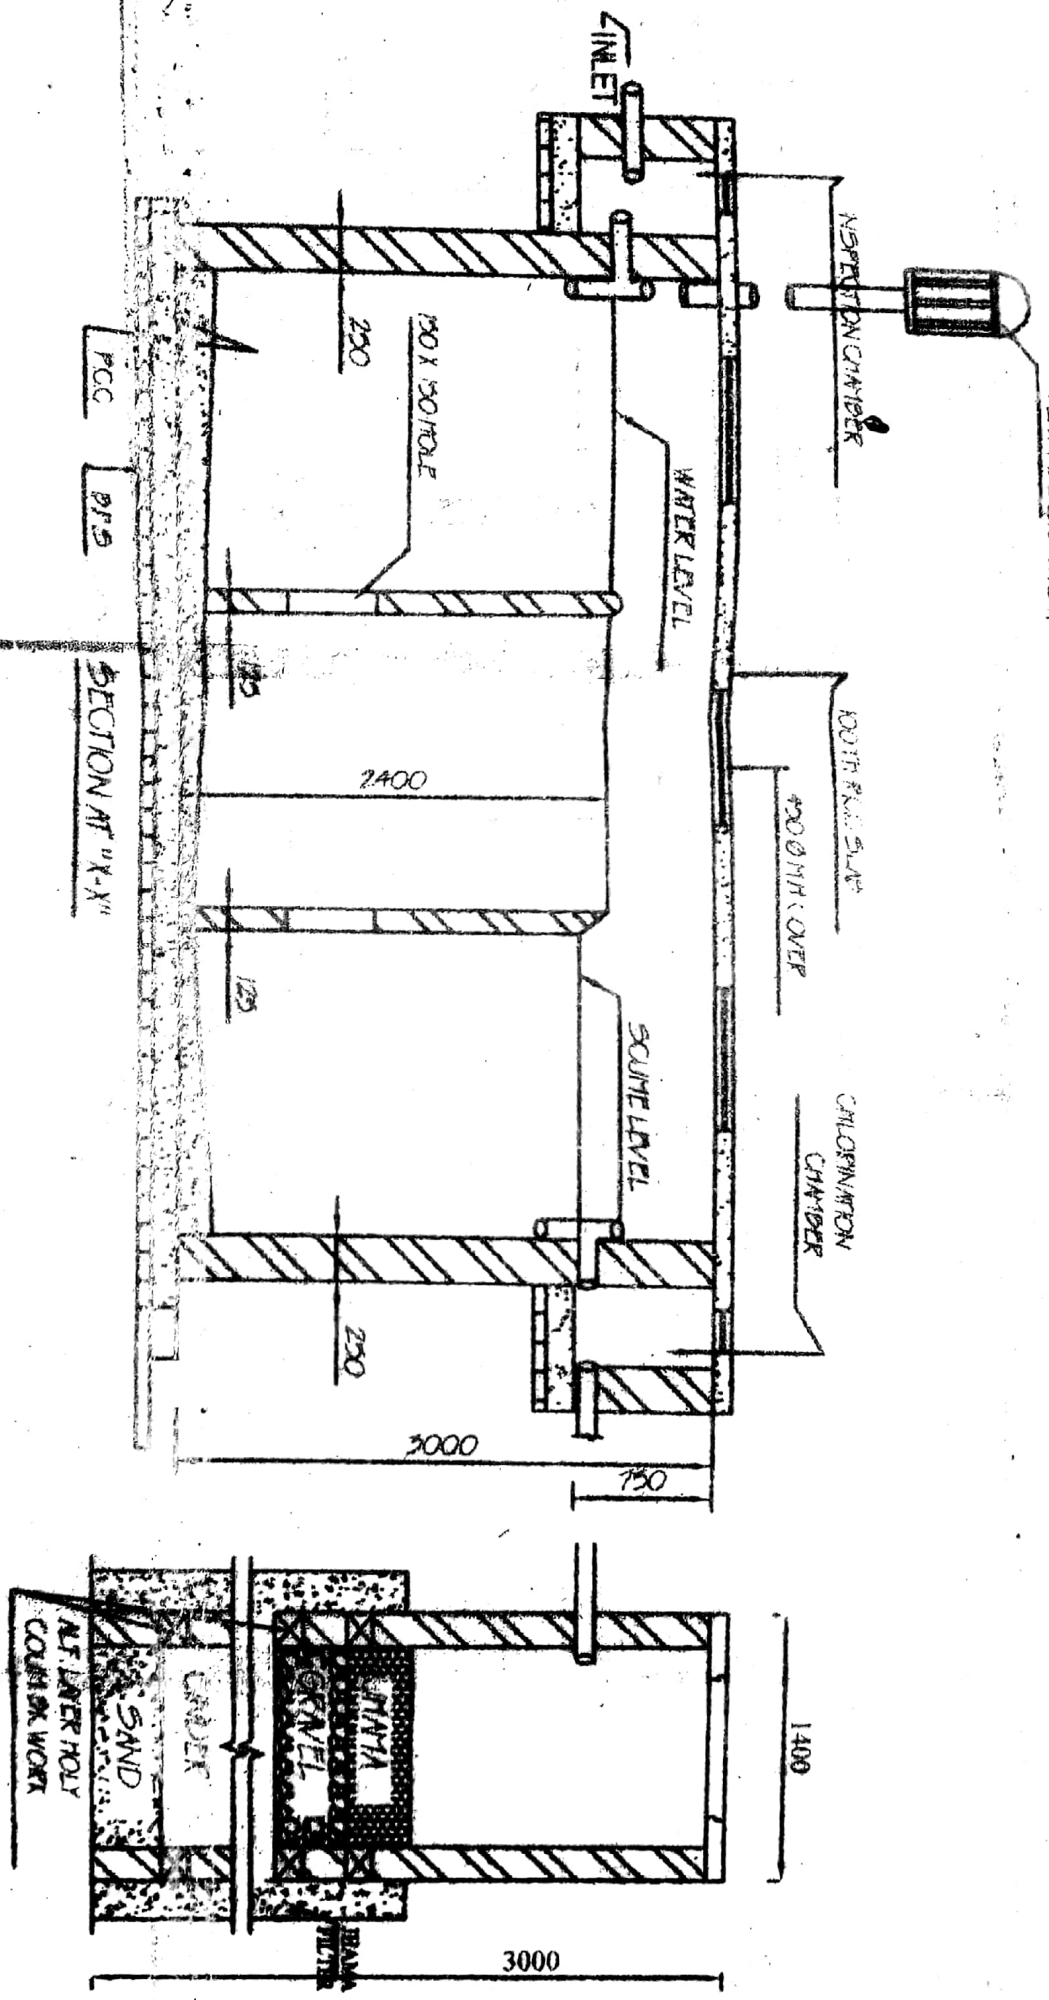

SECTION AT "X-X"

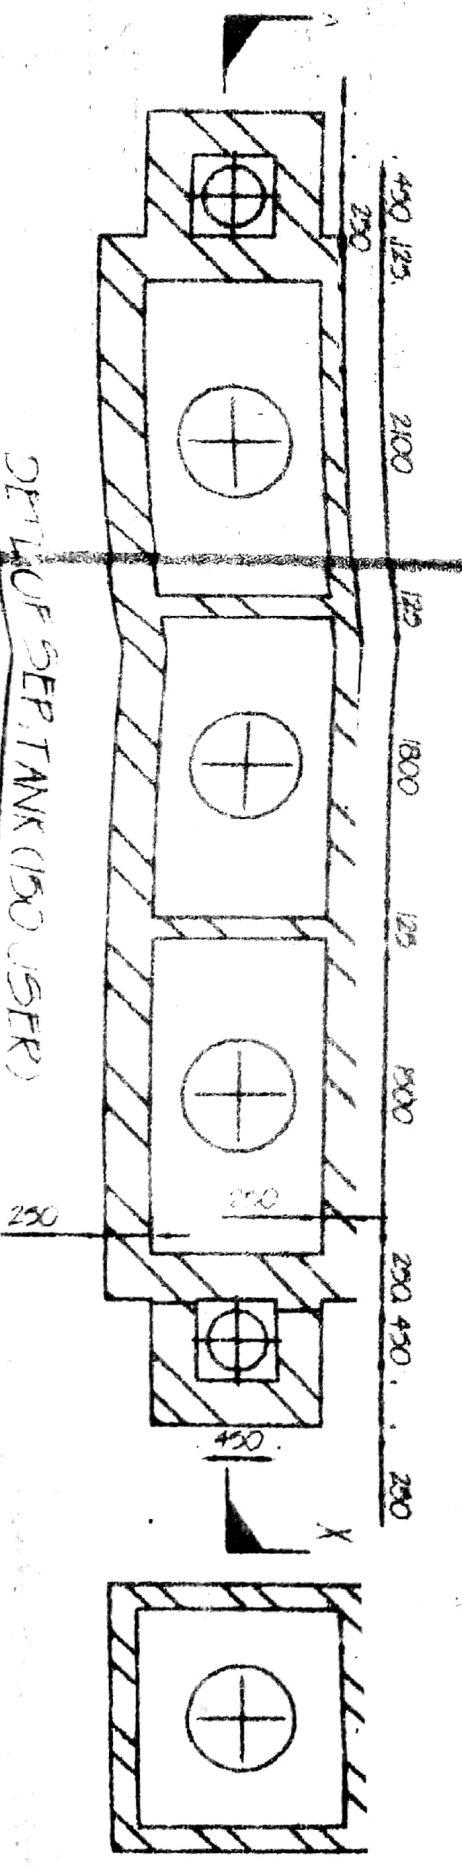

DETAIL OF SEPT TANK (150 USER)