


PART SECTION THROUGH RAMP & STAIR OF S.T.P. PUMP ROOM

SECTION AT - FF

SCALE: 1:100

TOWER-2
(G+XIV STORED)

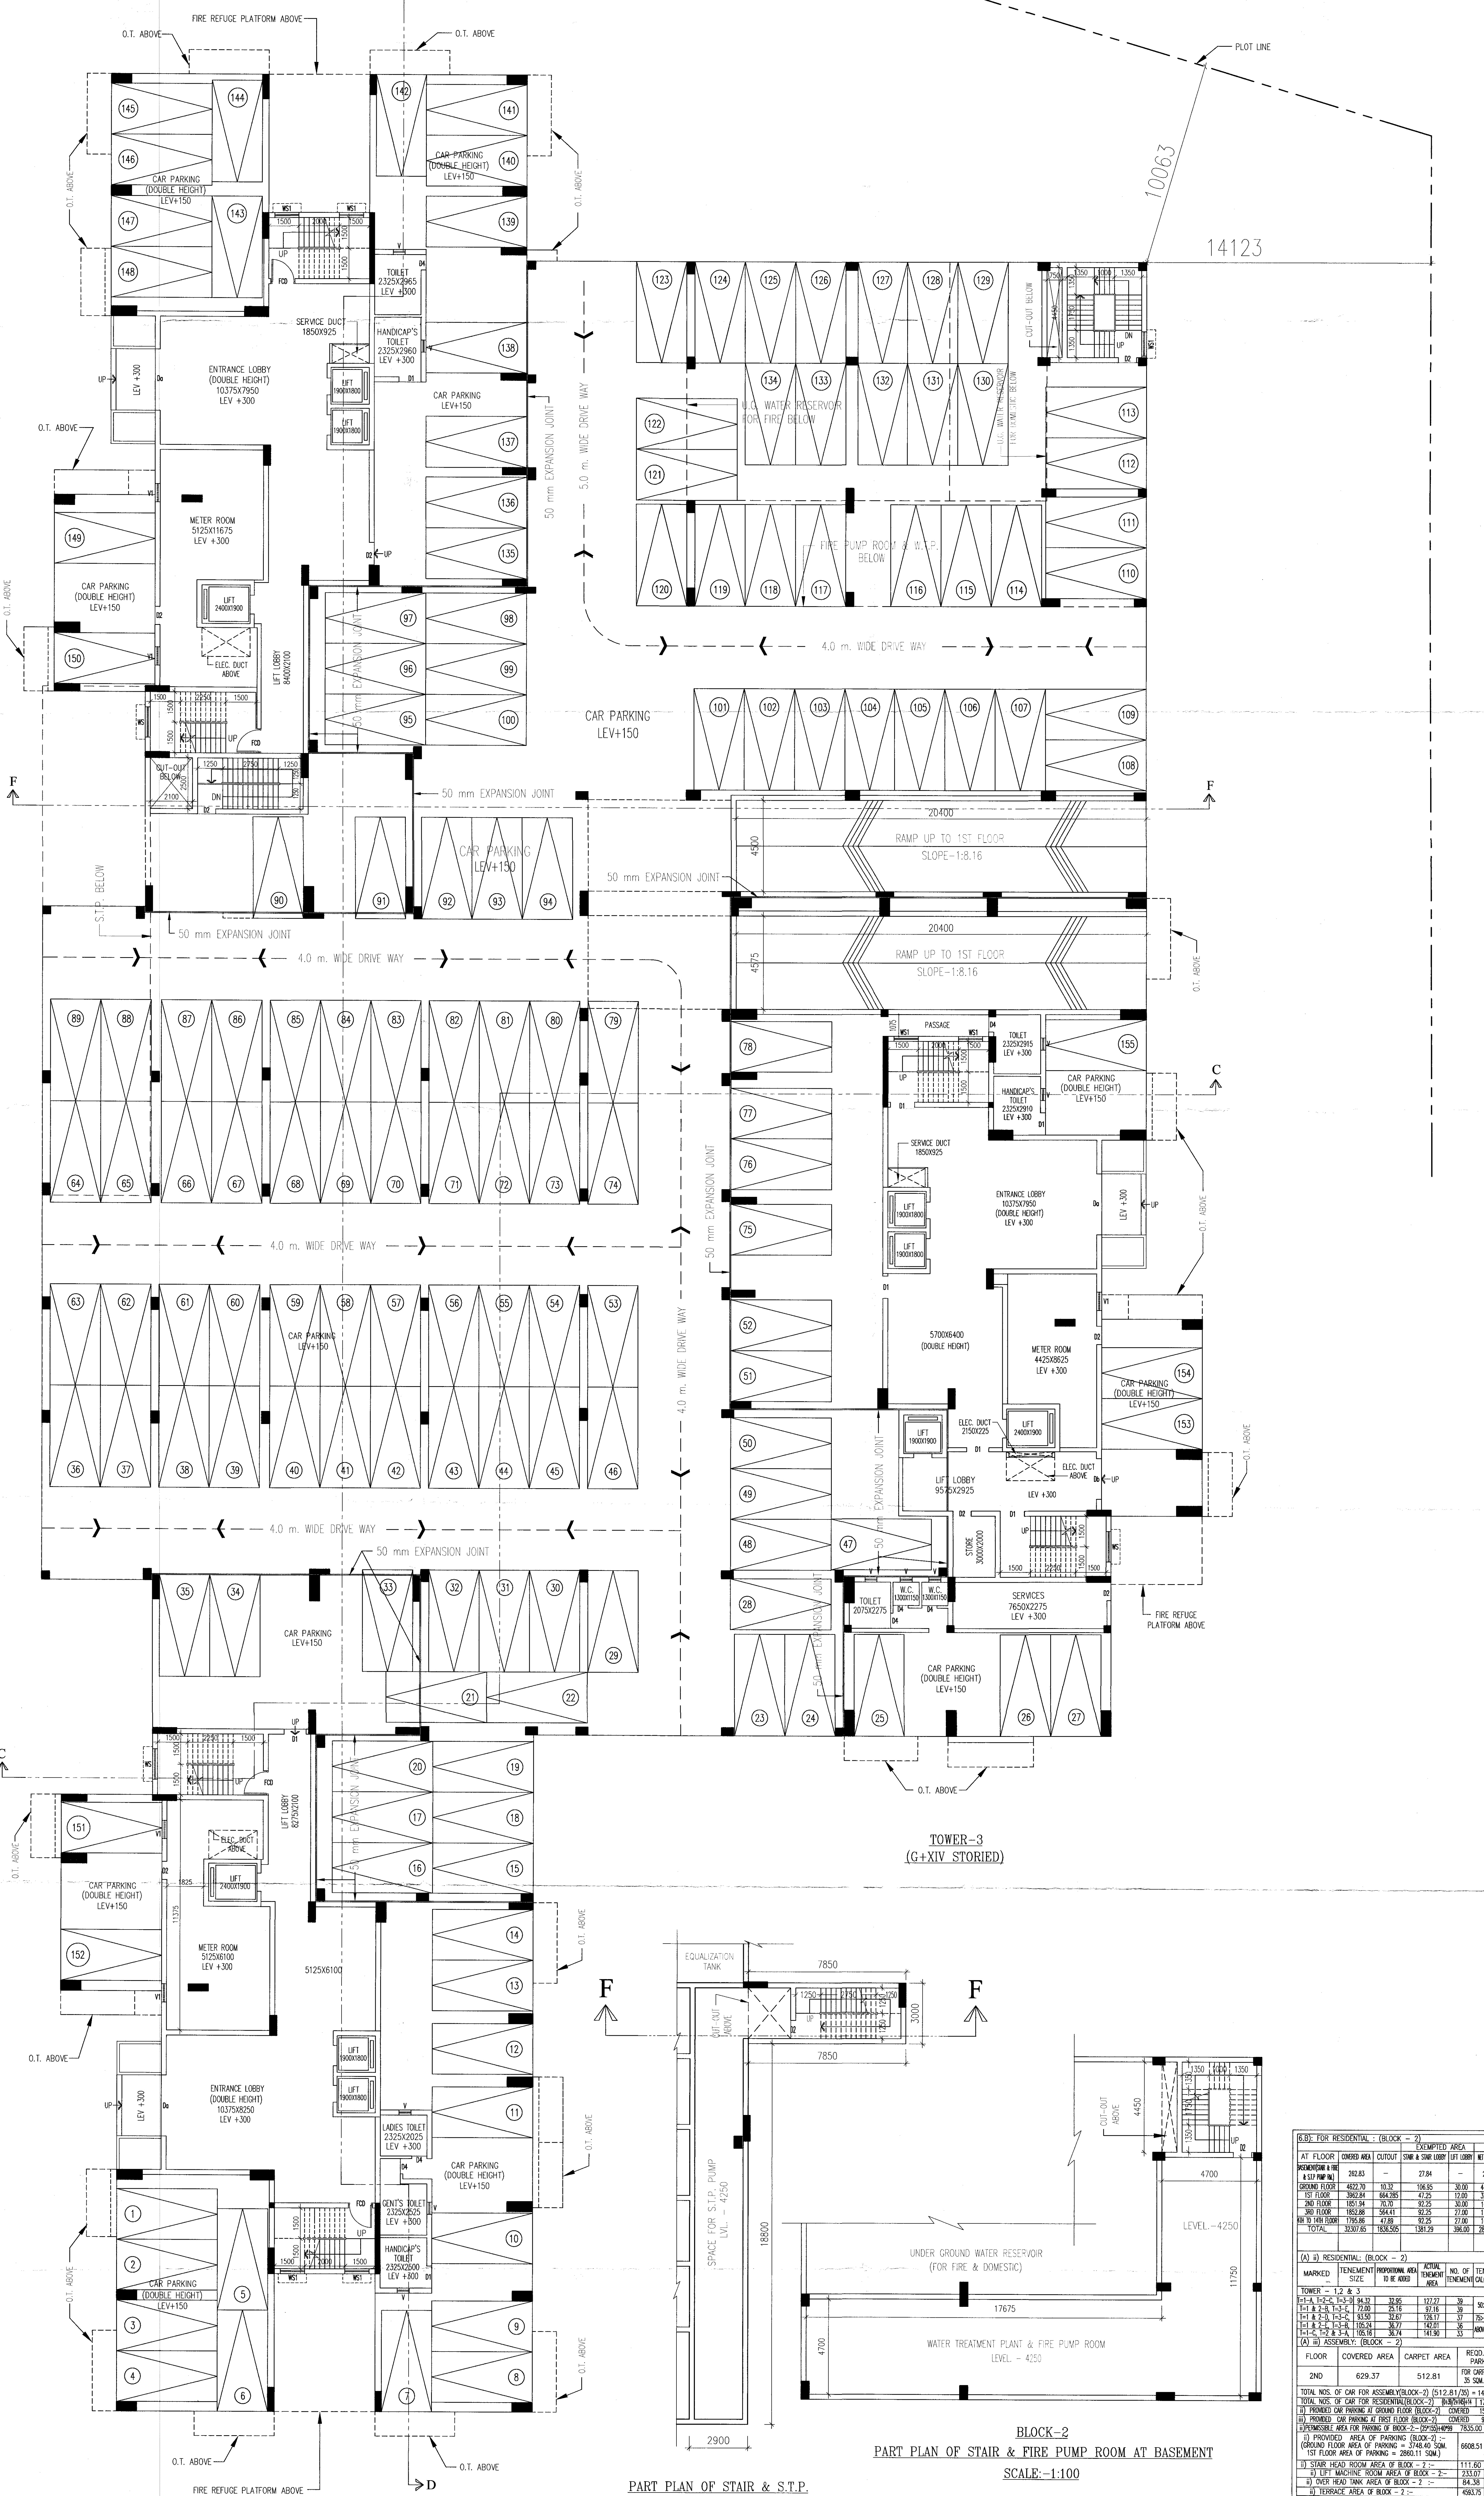

PART PLAN OF STAIR & S.T.P. PUMP ROOM AT BASEMENT

SCALE: 1:100

BLOCK-2
PART PLAN OF STAIR & FIRE PUMP ROOM AT BASEMENT

SCALE: 1:100

