


BLOCK-1
SECTION AT - AA
SCALE 1:100

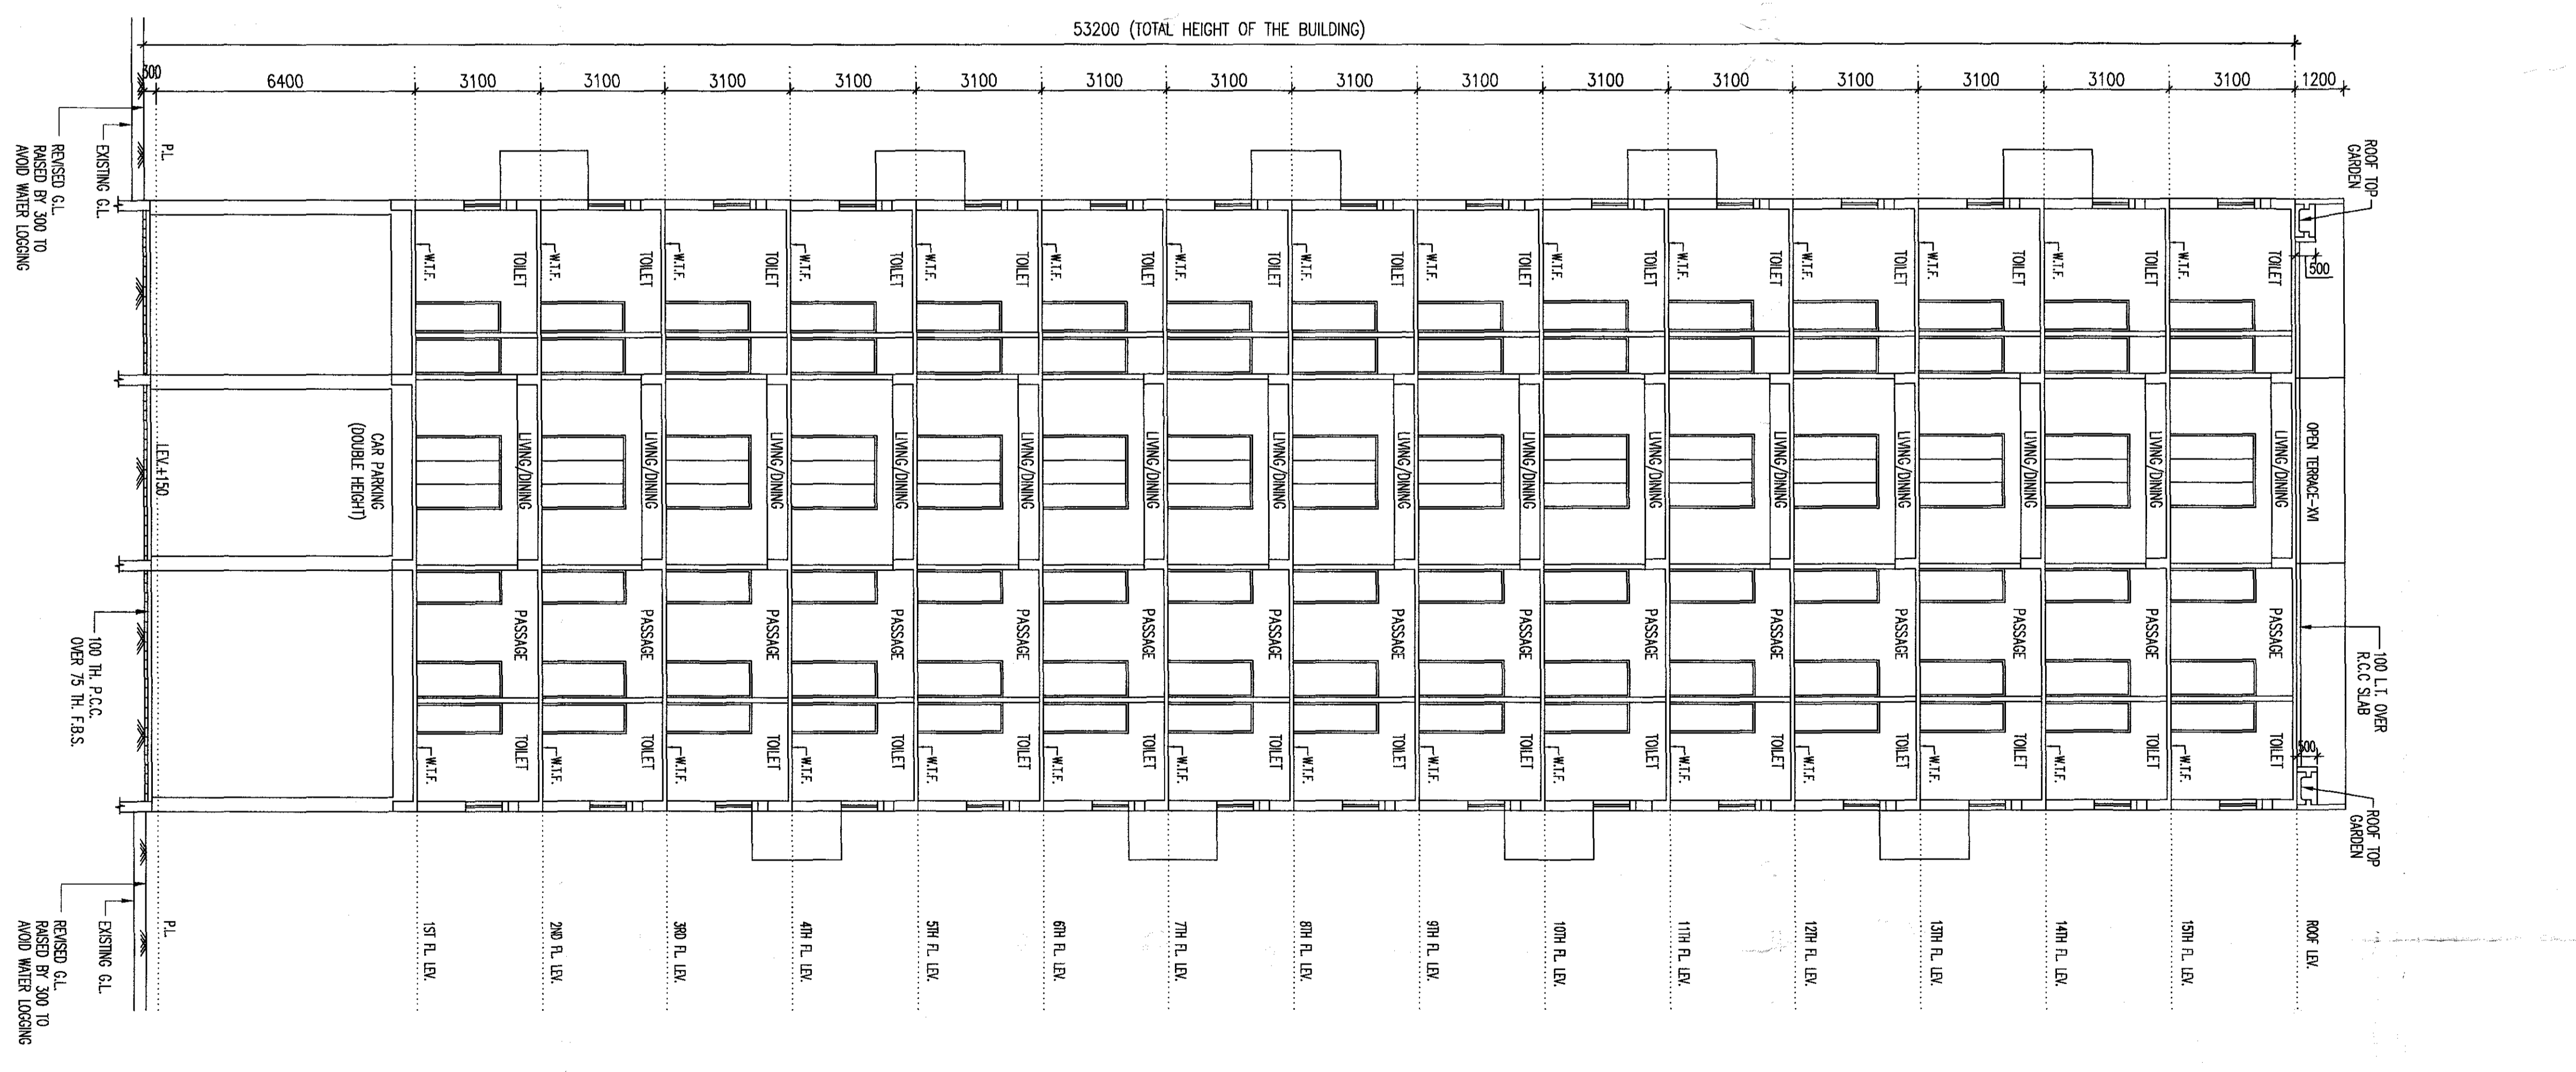

BLOCK-1
SECTION AT - BB
SCALE 1:100

SCHEDULE OF DOORS & WINDOWS

TYPE	SL. NO.	TYPE	SL. NO.	TYPE	SL. NO.	TYPE	SL. NO.
