



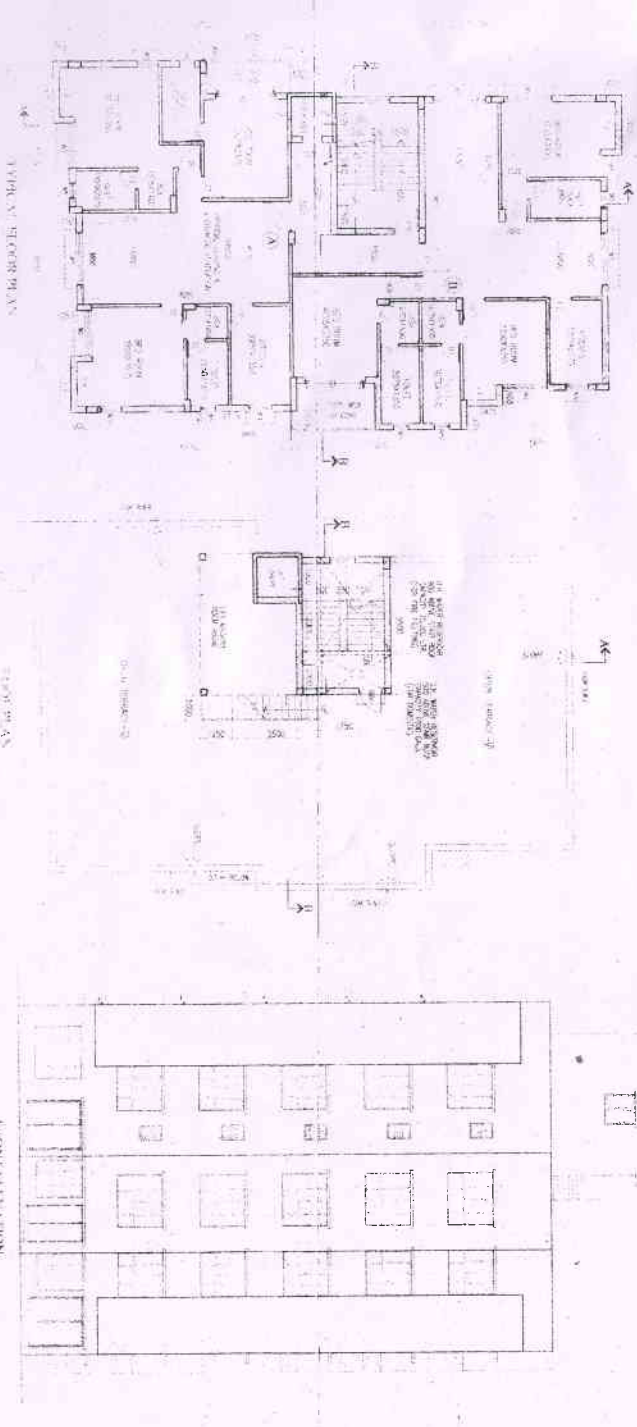

111
BUILDING
BR-VIII

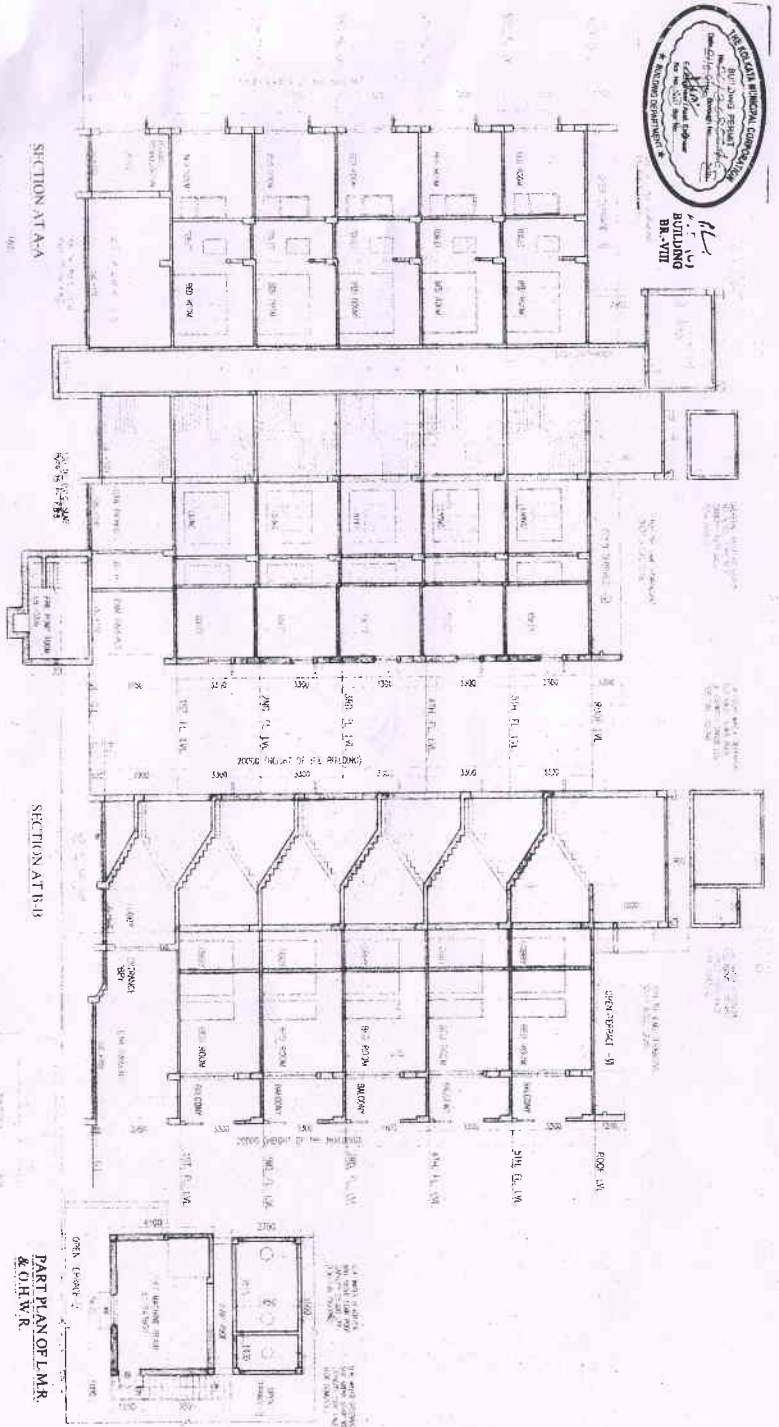



NOTES:
 1. ALL DIMENSIONS ARE IN MM. UNLESS OTHERWISE SPECIFIED.
 2. ALL EXTERNAL WALLS ARE 200 MM. ALL INTERNAL WALLS ARE 100 MM. UNLESS OTHERWISE SPECIFIED.
 3. SUPERSTRUCTURE SHALL BE CONCRETE ON STUB FOUNDATION.
 4. ALL MATERIALS SHALL COMPLY TO RELEVANT IS CODES.
 5. ALL DOORS TO BE OPENED INWARD UNLESS SPECIFIED OTHERWISE.
 6. THE DEPTH OF FOUNDATION OF THE BUILDING SHALL BE AS PER IS 8000-1983.



PROJECT: **PROPOSED (G+V) STORED RESIDENTIAL BUILDING AT PREM. NO. 16, PHIDDAPUR LANE, WARD NO. 09, P.S. BALLYANGUR, BOROUGH VIII, KOIKATA-700 020**

AGRAWAL & AGRAWAL
 ARCHITECTS
 KOLKATA