



















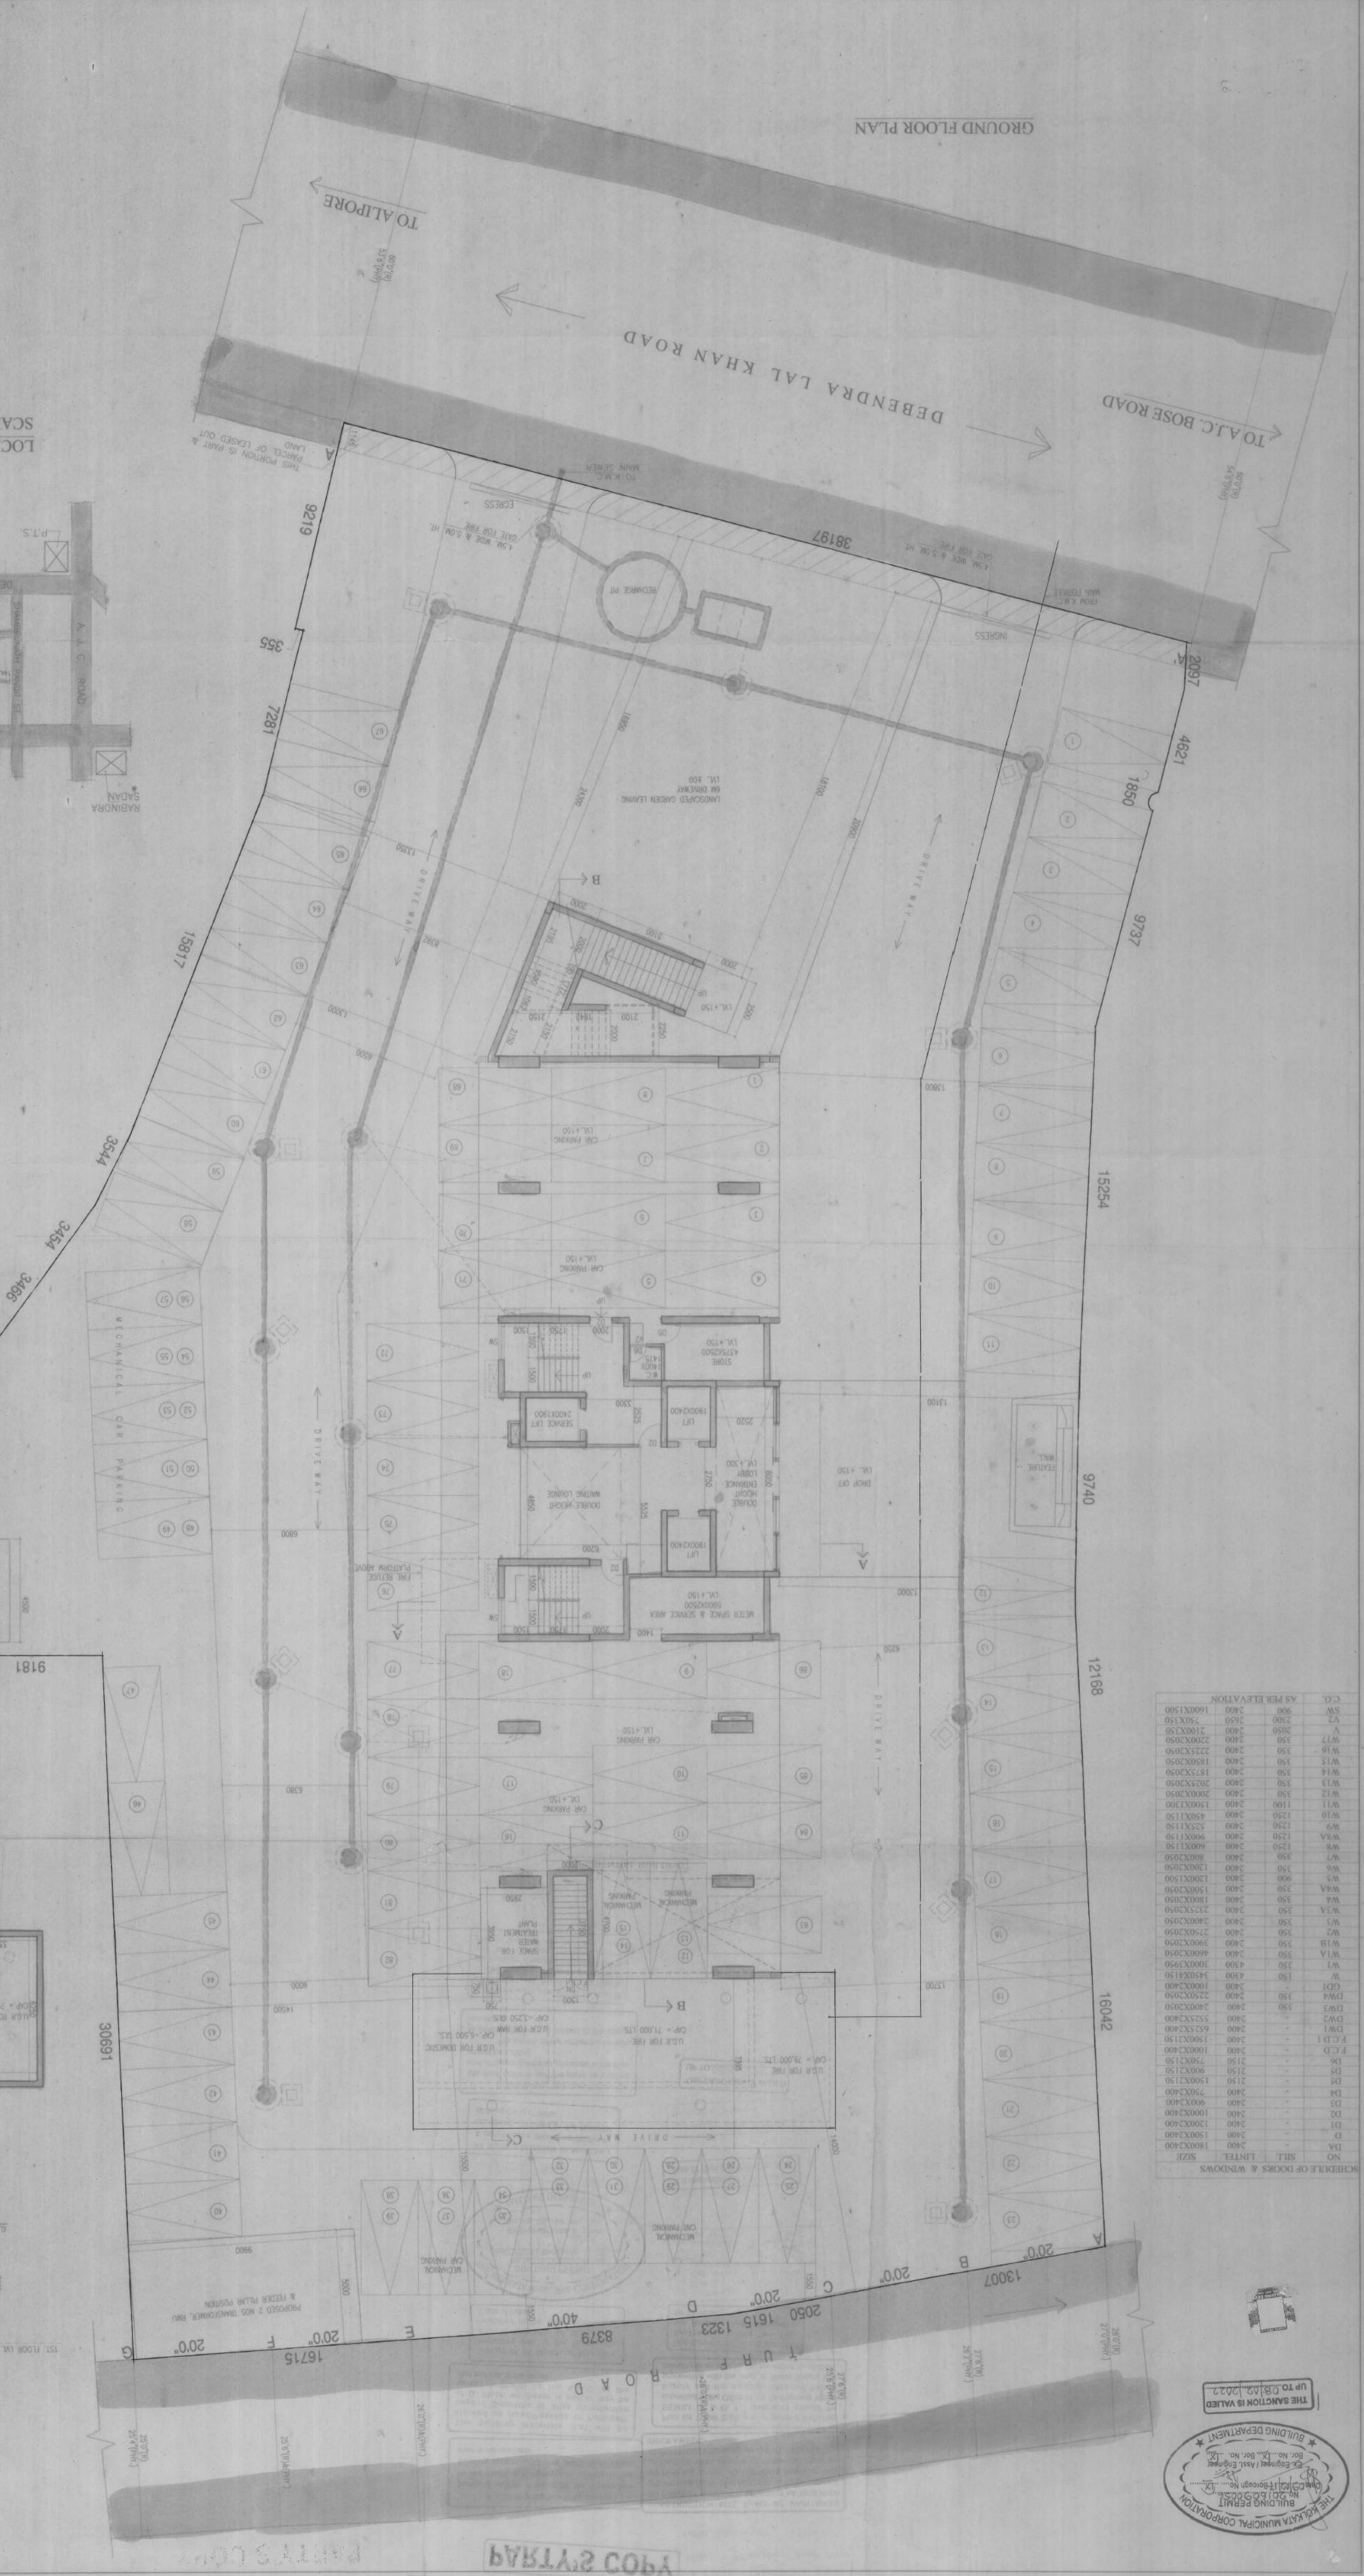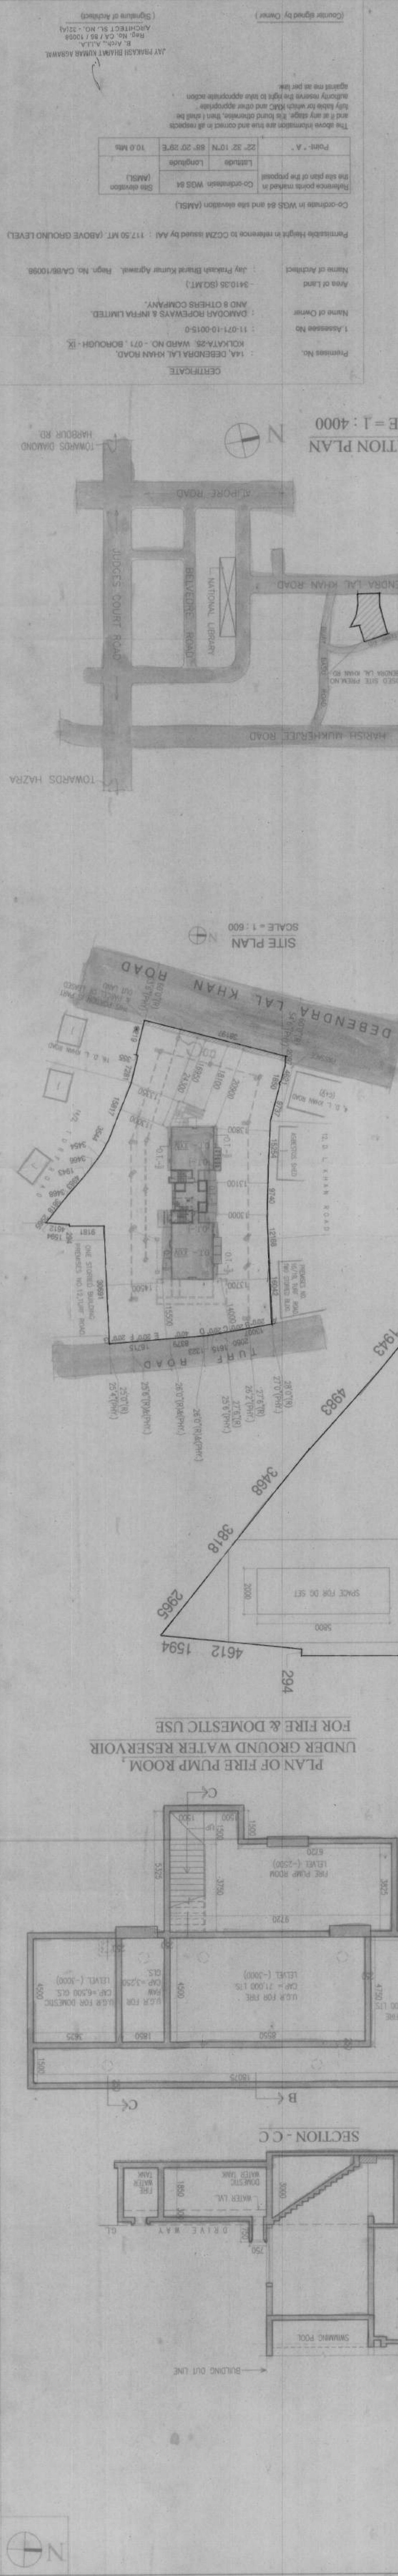

THE SANCTION IS VALID UP TO 08.12.2023

BUILDING DEPARTMENT

BUILDING ENGINEER

...


SCALE = 1:500