



SCHEDULE OF DOORS & WINDOWS


DOOR	WINDOWS
D1	W1
D2	W2
D3	W3
D4	W4
D5	W5
D6	W6
D7	W7

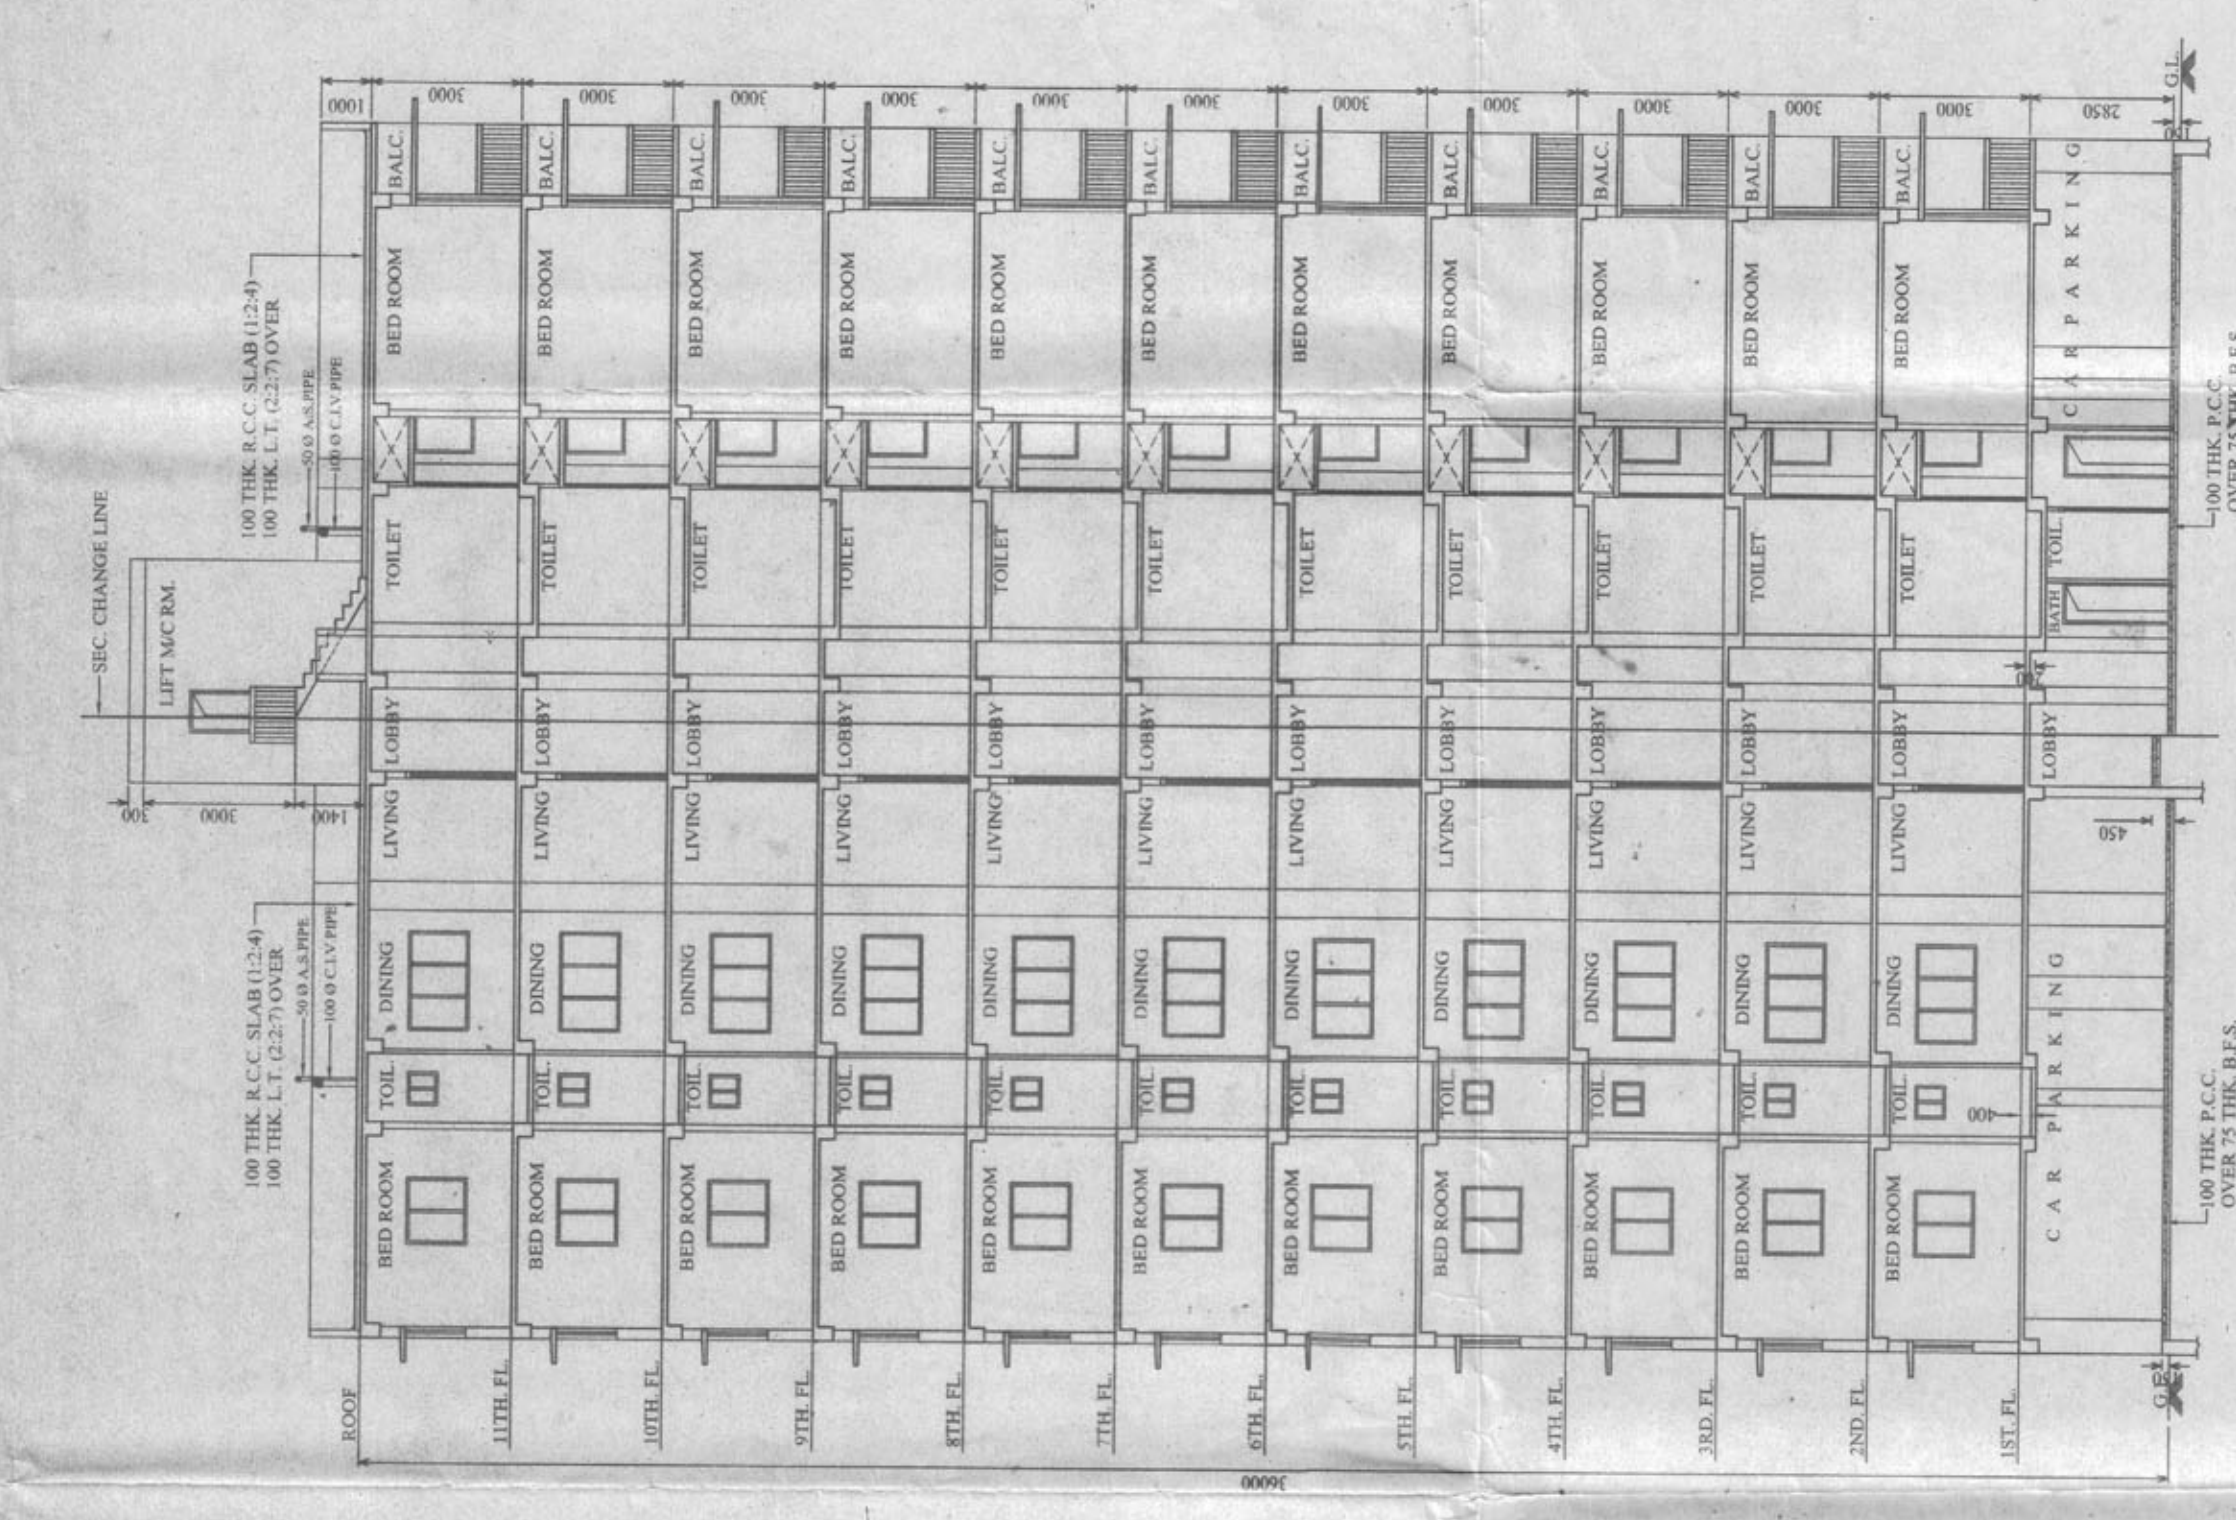

SECTION - B - B'

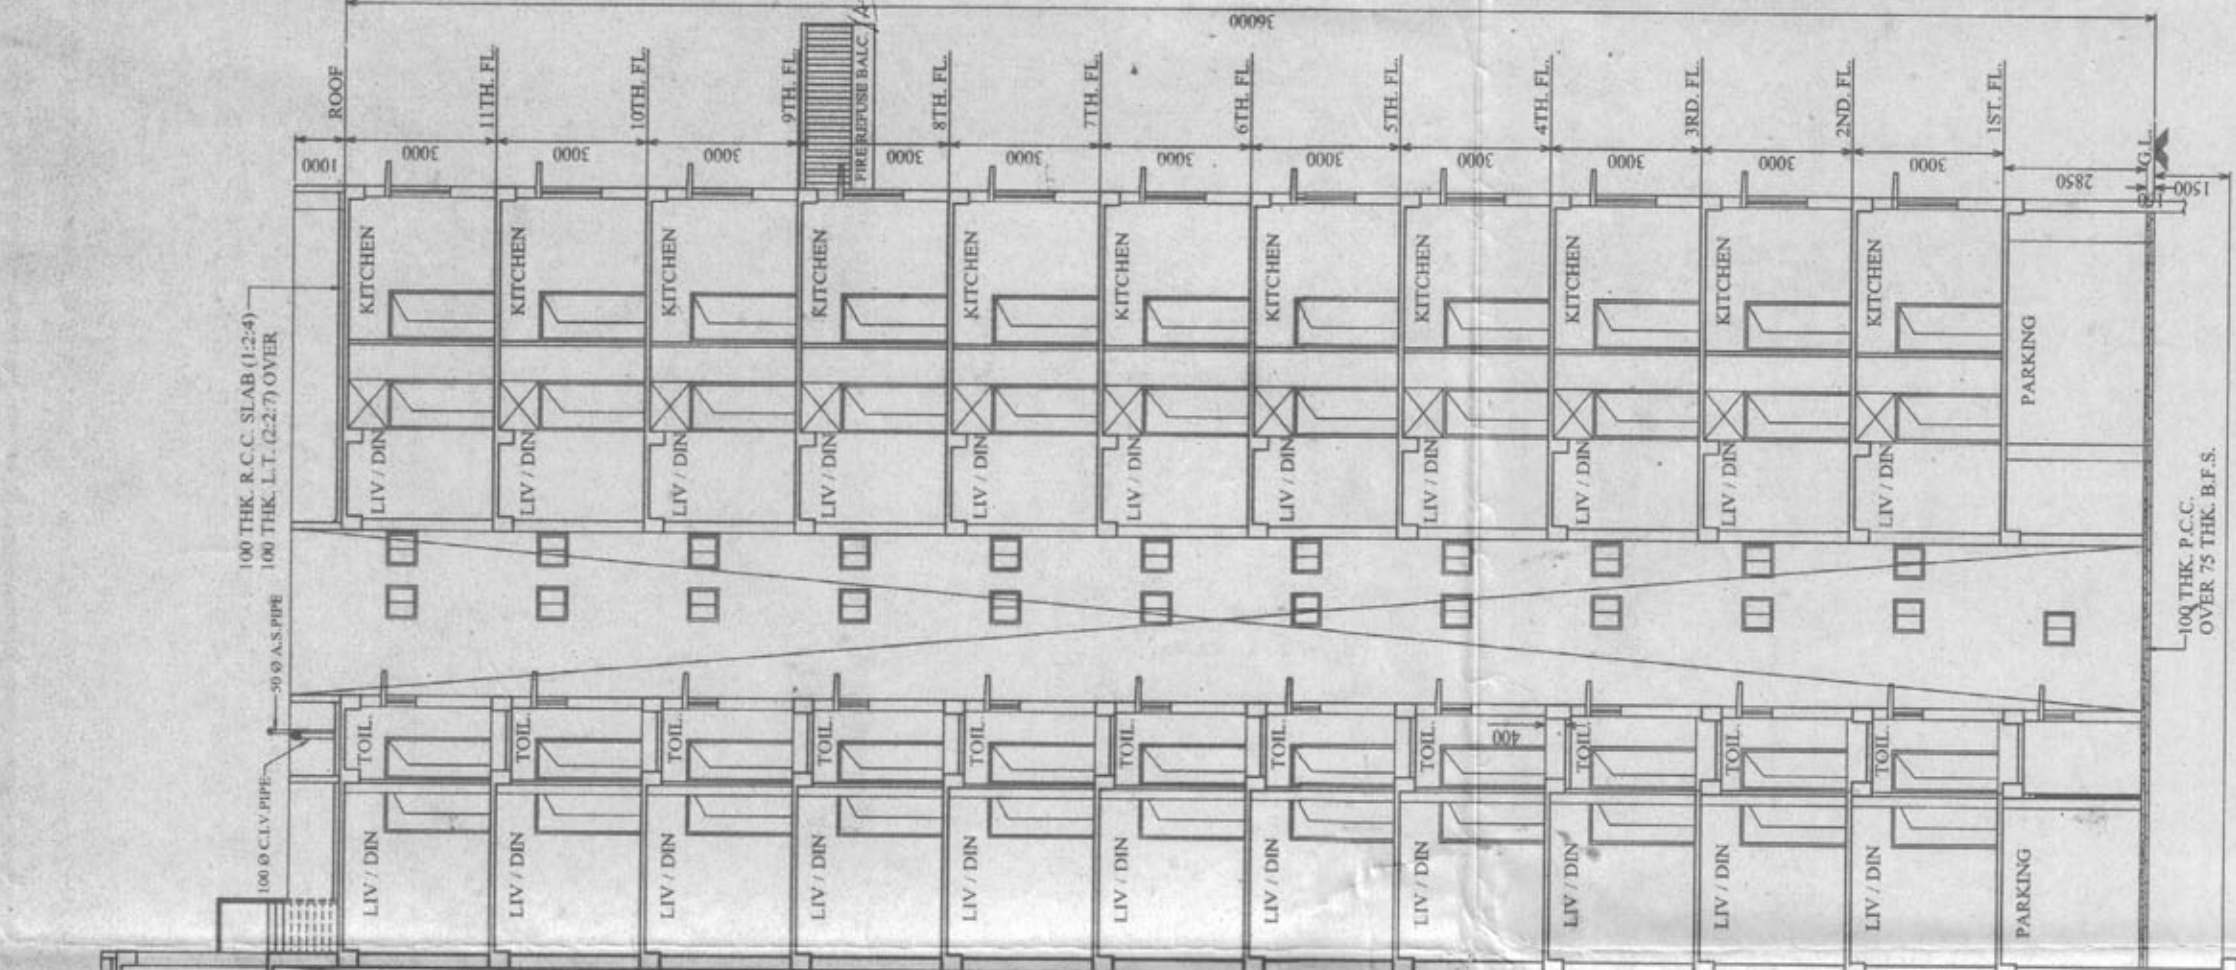

SECTION - A - A'

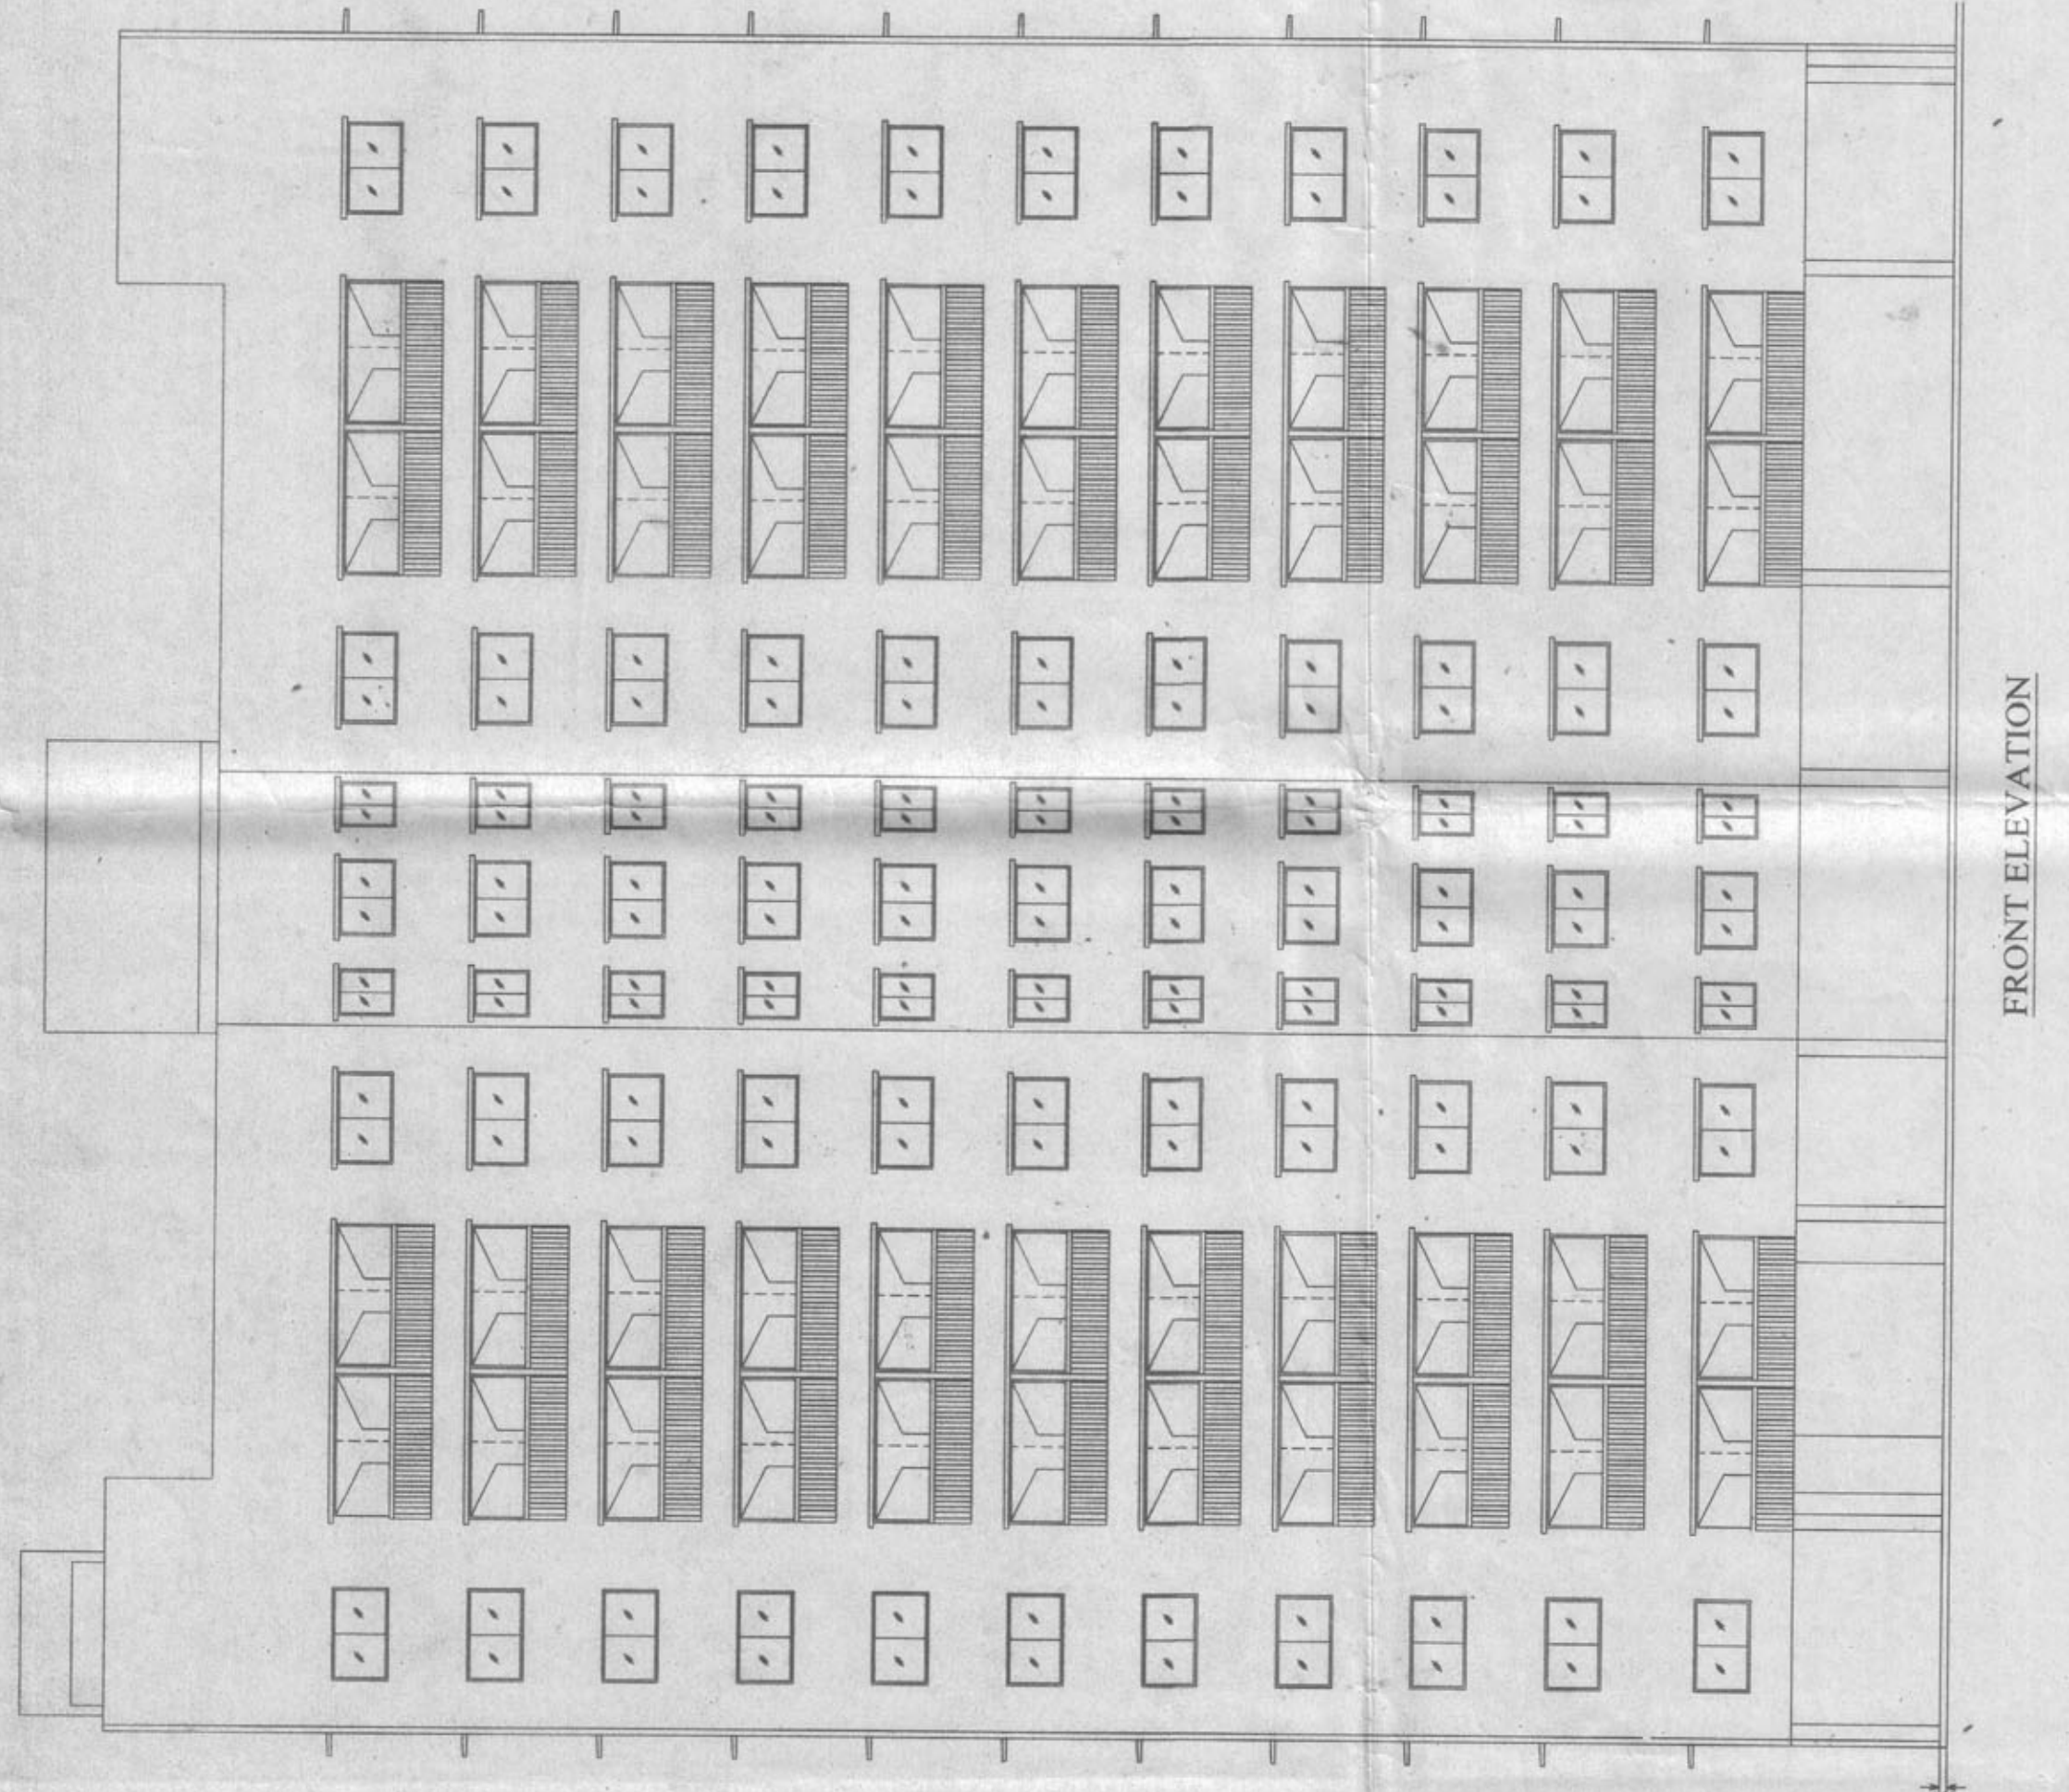


FRONT ELEVATION

BLOCK - II


SIGNATURE OF OWNER
I) SRI SANKAR KUMAR SATHU
II) SRI SHYAMAL KUMAR SATHU
III) SRI JAGADISH KUMAR SATHU
IV) SRI NIMAI KUMAR SATHU
V) SMT. SHRIRAMA KUMAR SATHU
VI) SMT. SWAPNA SATHU BANK IN L.R. DAR
NO. - 460, L.R. KHATHAN NO. - 1968, 1969, 1970,
2139, 2150, 2286 & 2287, J.L. NO. - 76/JN
PACOZZA KANAKUNTHAL,
BAIKUNTHAPUR - 2 GRAM PANCHAYAT.

CERTIFICATE OF STRUCTURAL ENGINEER
THE STRUCTURAL DESIGN AND DRAWING OF BOTH
FOUNDATION AND SUPER STRUCTURE OF THE BUILDING HAS
BEEN MADE BY ME CONSIDERING ALL POSSIBLE LOADS
AS PER IS 875 AND IS 800. I HAVE FOUND THAT THE
BUILDING CODE OF INDIA AND CERTIFIED THAT IT IS SAFE AND
STABLE IN ALL RESPECT.

SIGNATURE OF ENGINEER
SANKAR DAS
AE. CIVIL, CE, CH, AER
SRI SANKAR DAS
PHONE NO. 033-4001-6495
Email: tetragon_consultancy@yahoo.co.in

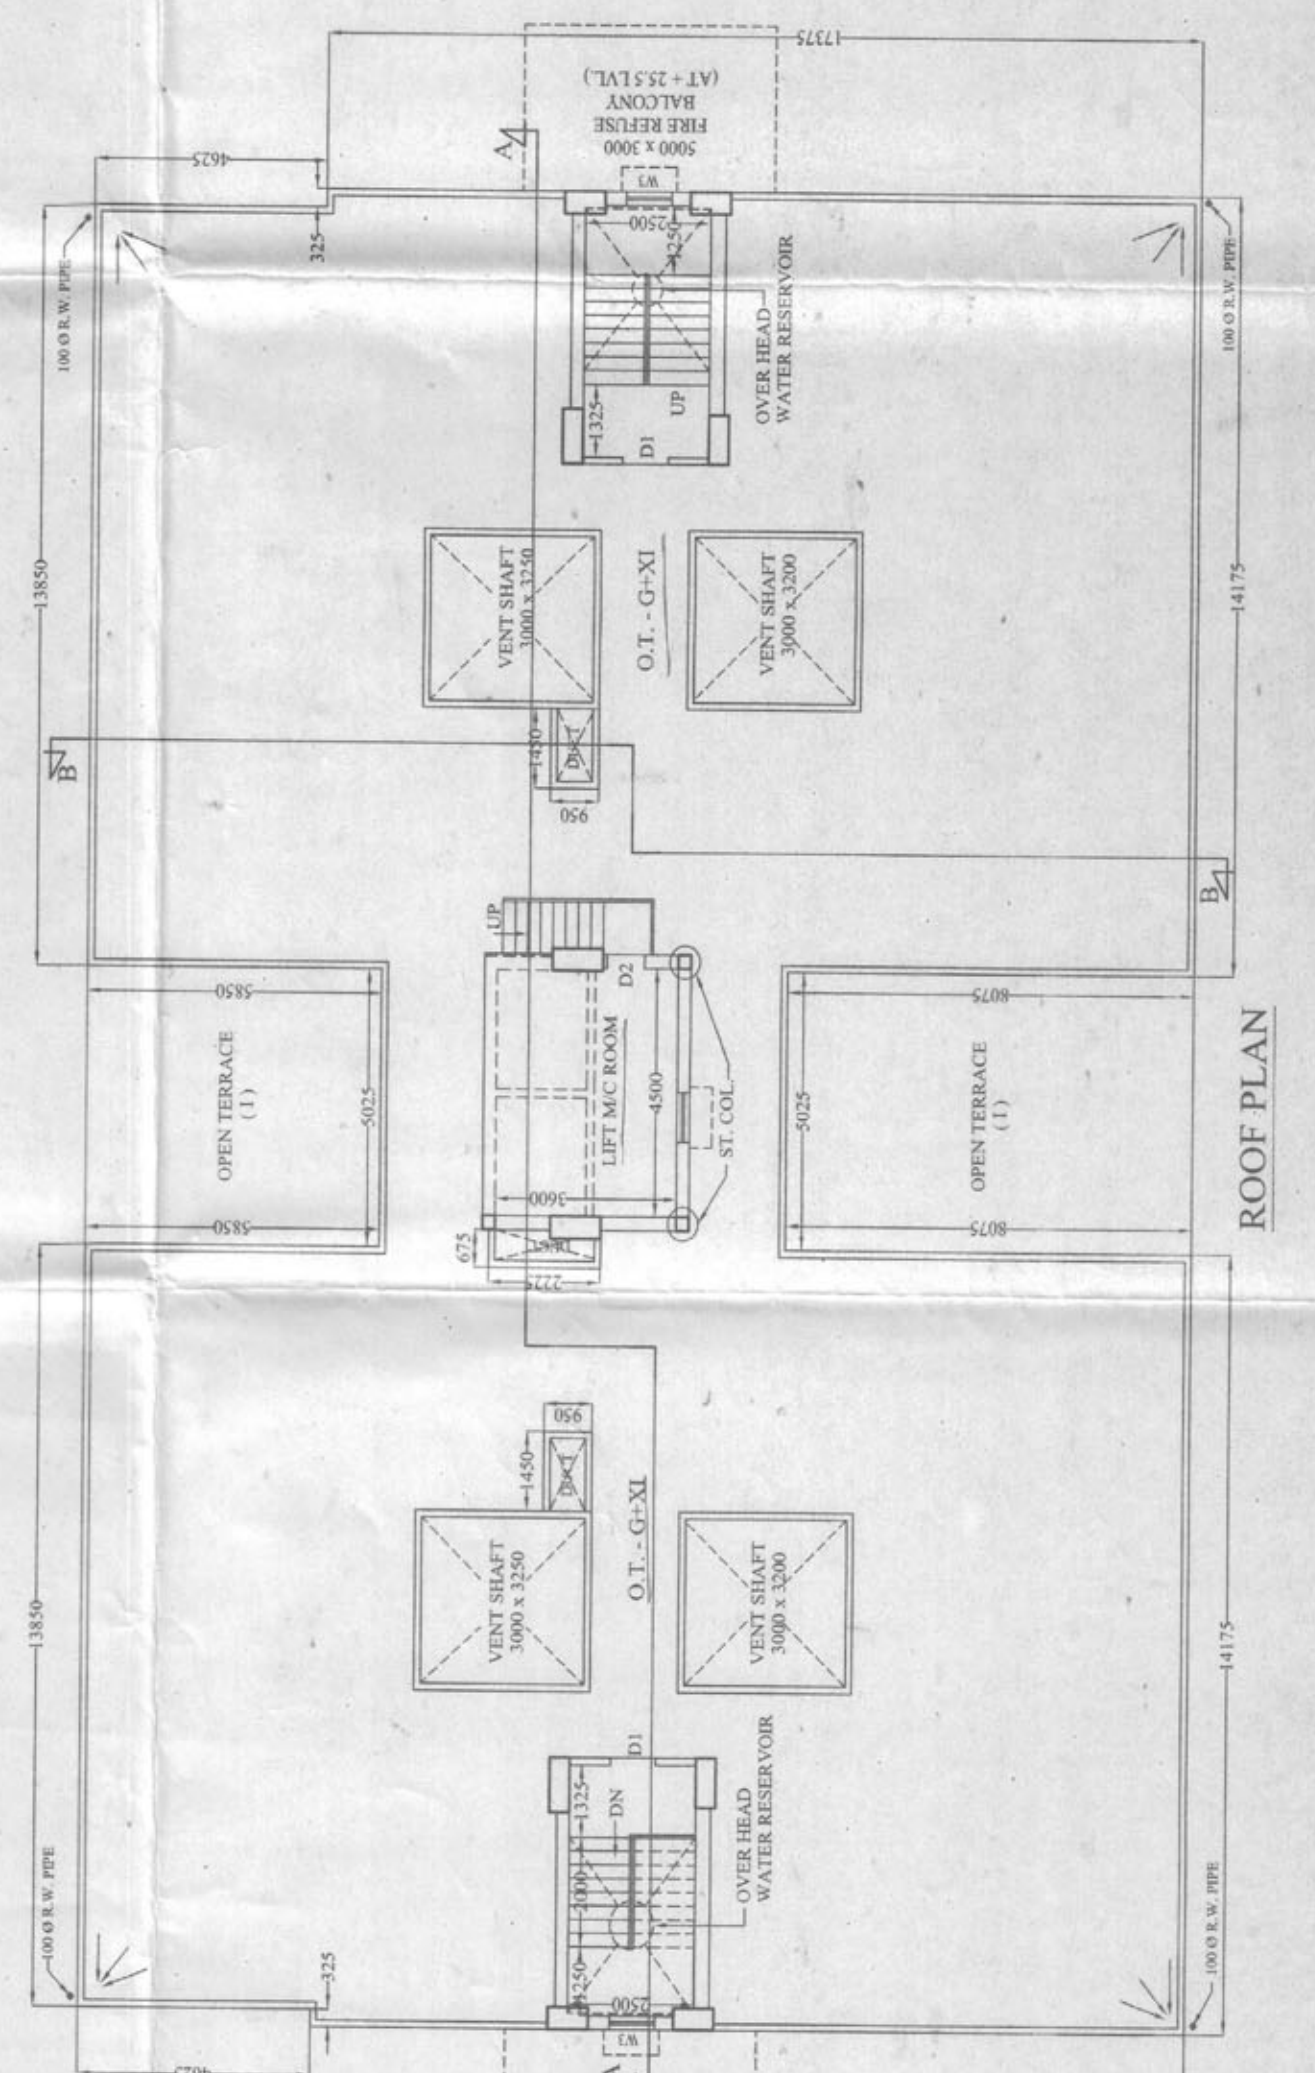

ROOF PLAN

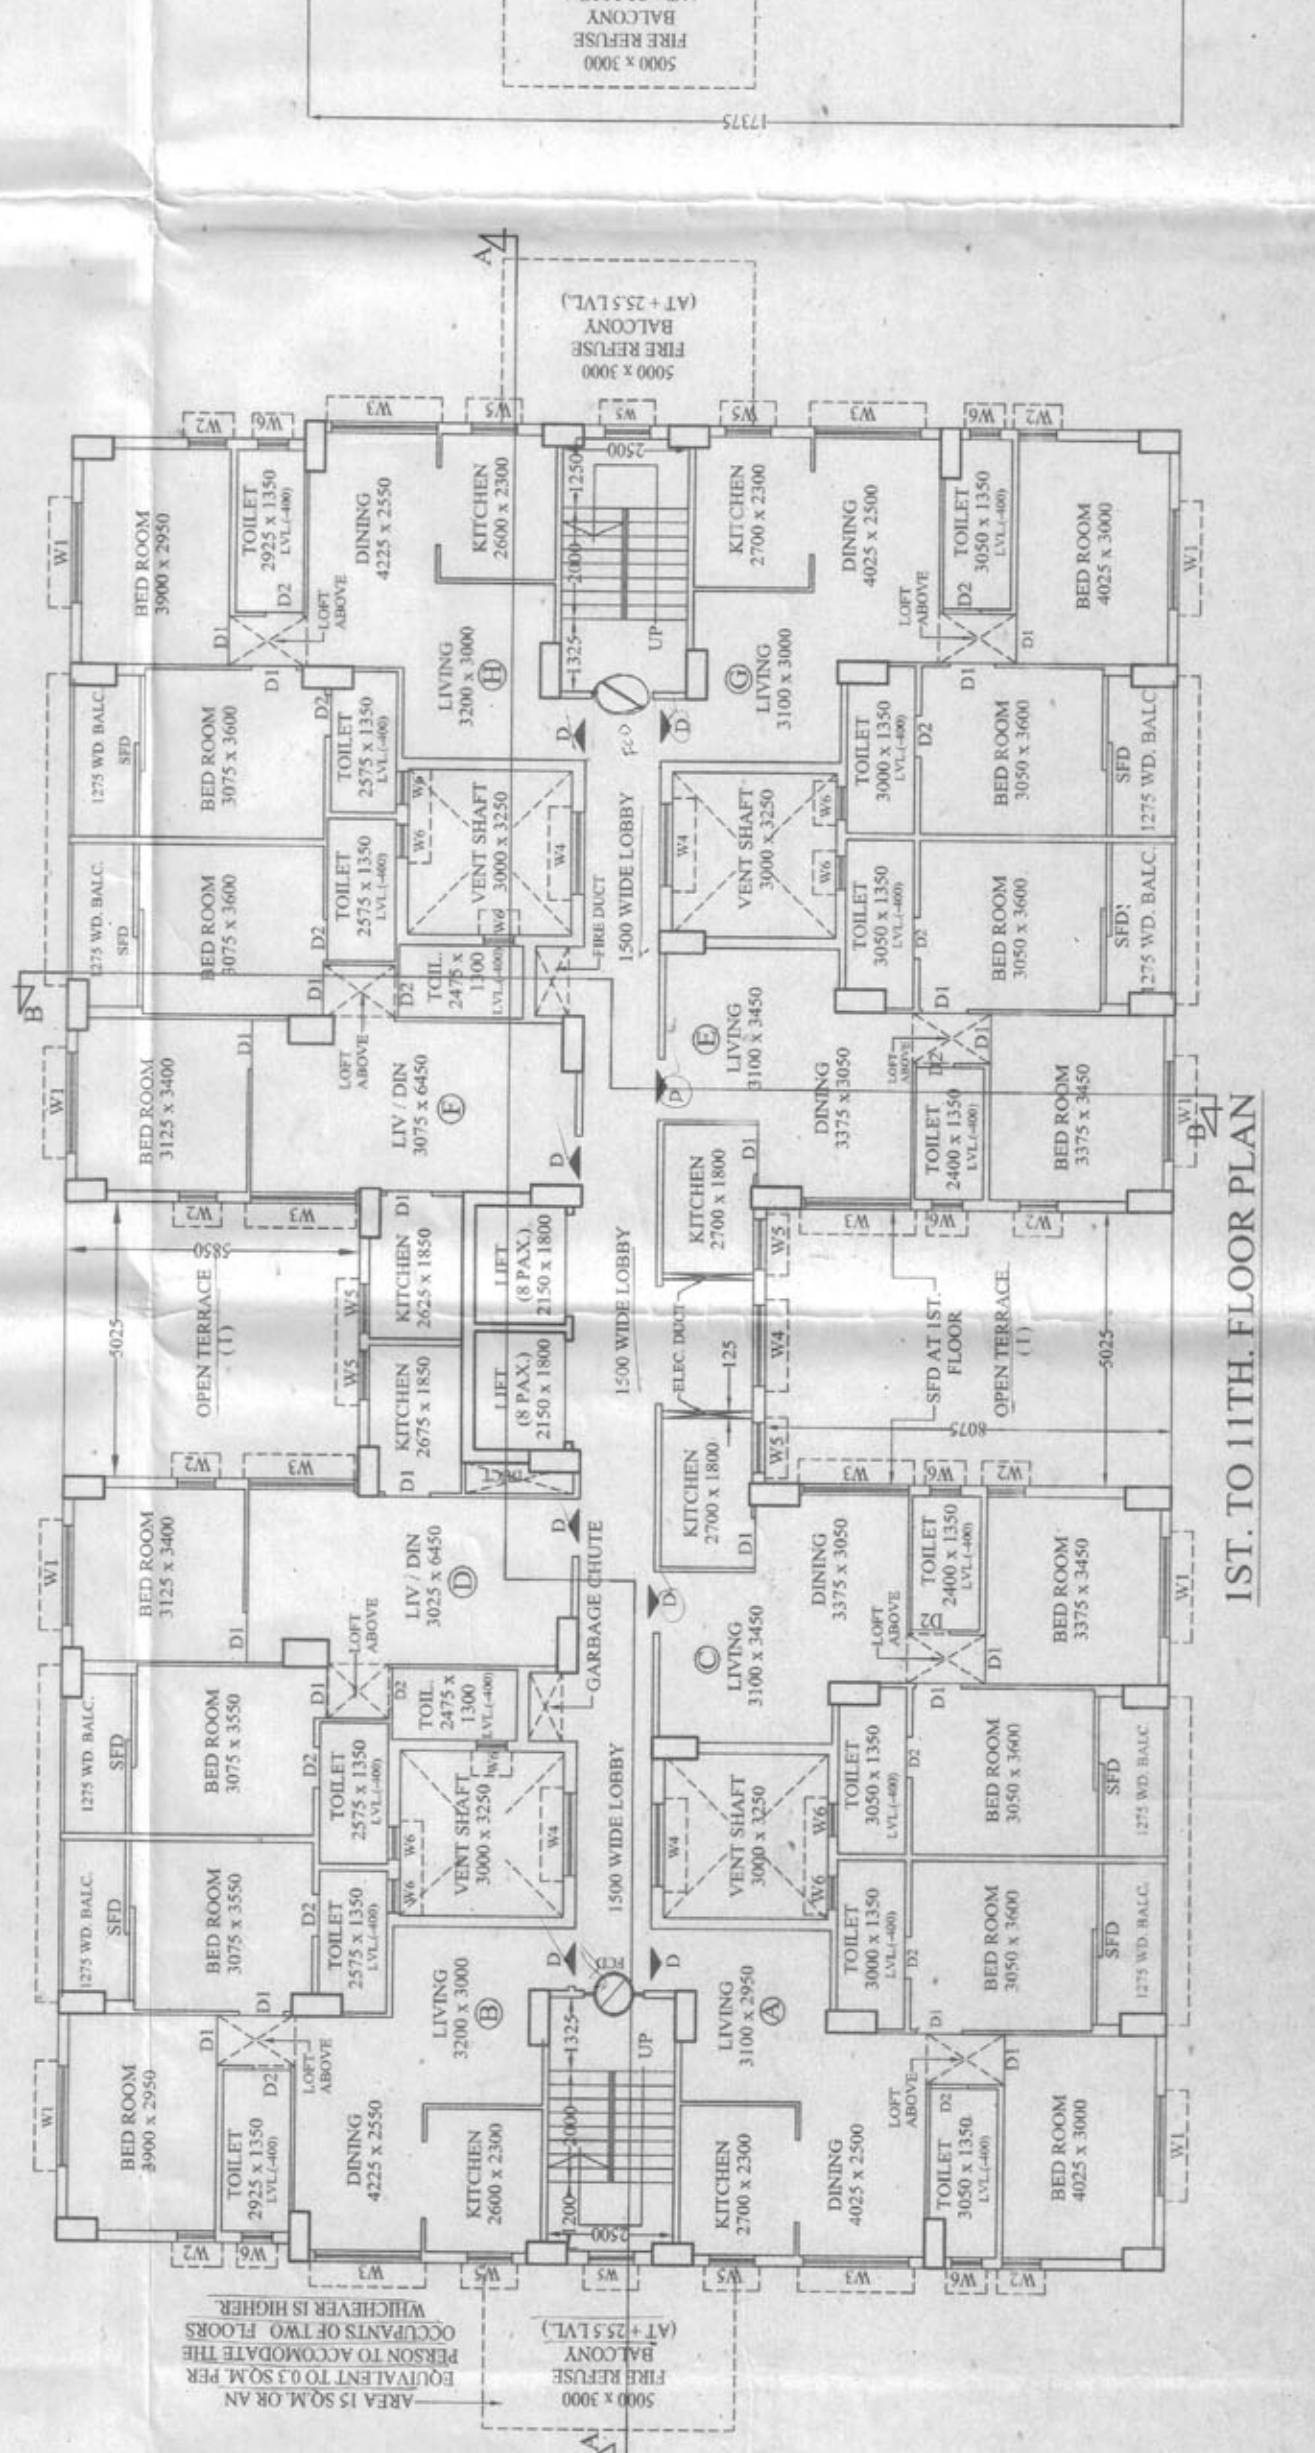

1ST TO 11TH FLOOR PLAN