


BASEMENT LEVEL PARKING

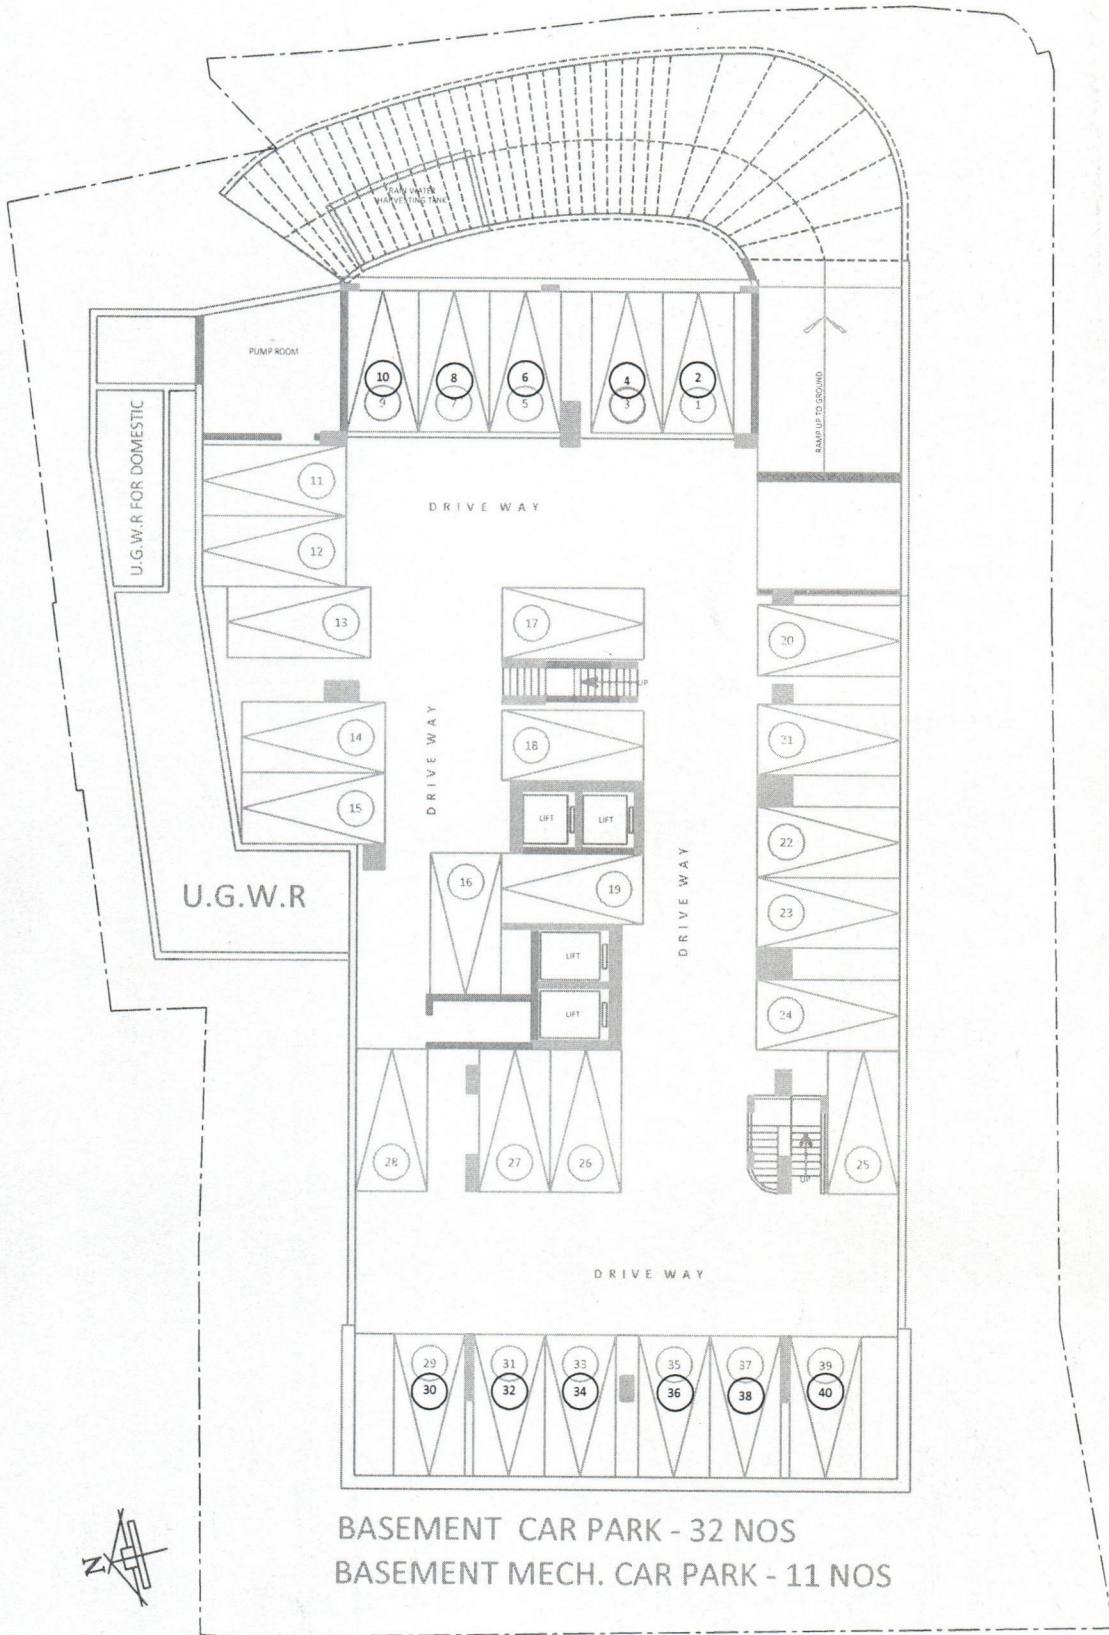


BASEMENT CAR PARK - 32 NOS
BASEMENT MECH. CAR PARK - 11 NOS

Rugby Pharma Pvt. Ltd.

K. K. Khandelwal

DIRECTOR

GROUND FLOOR LEVEL PARKING

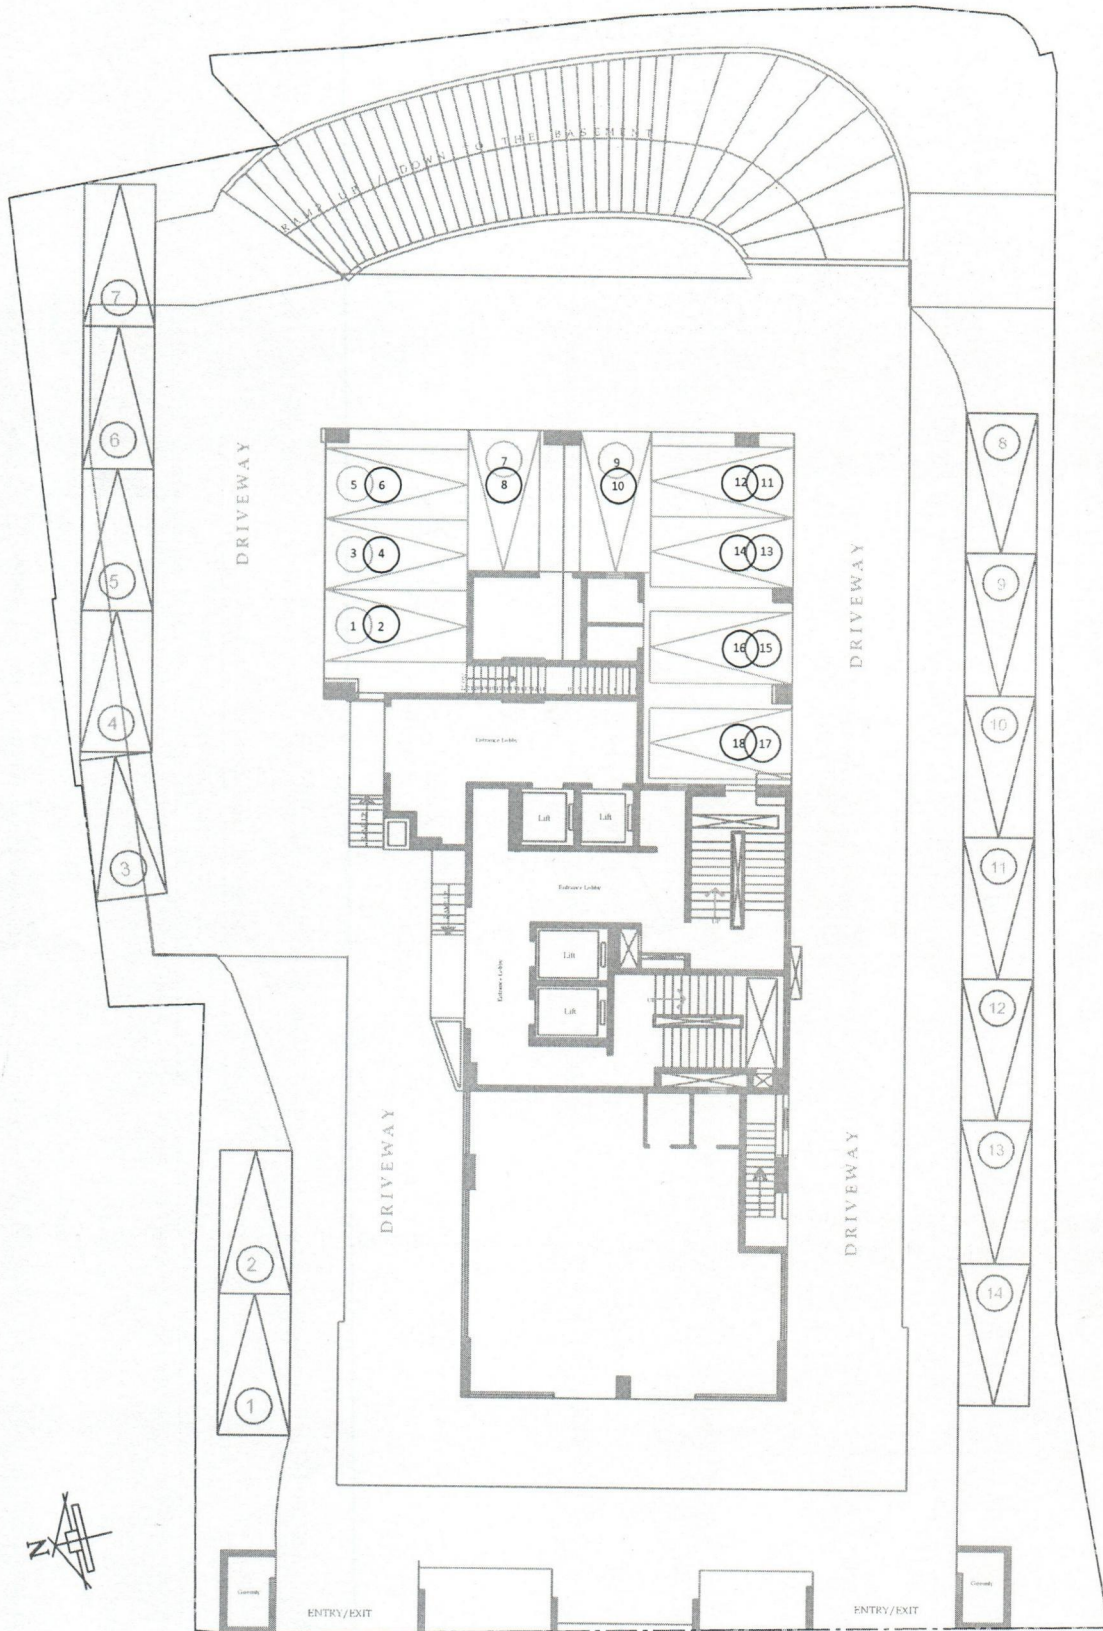

Rugby Pharma Pvt. Ltd.

K. Mohan

DIRECTOR