



SECTION AT A-A

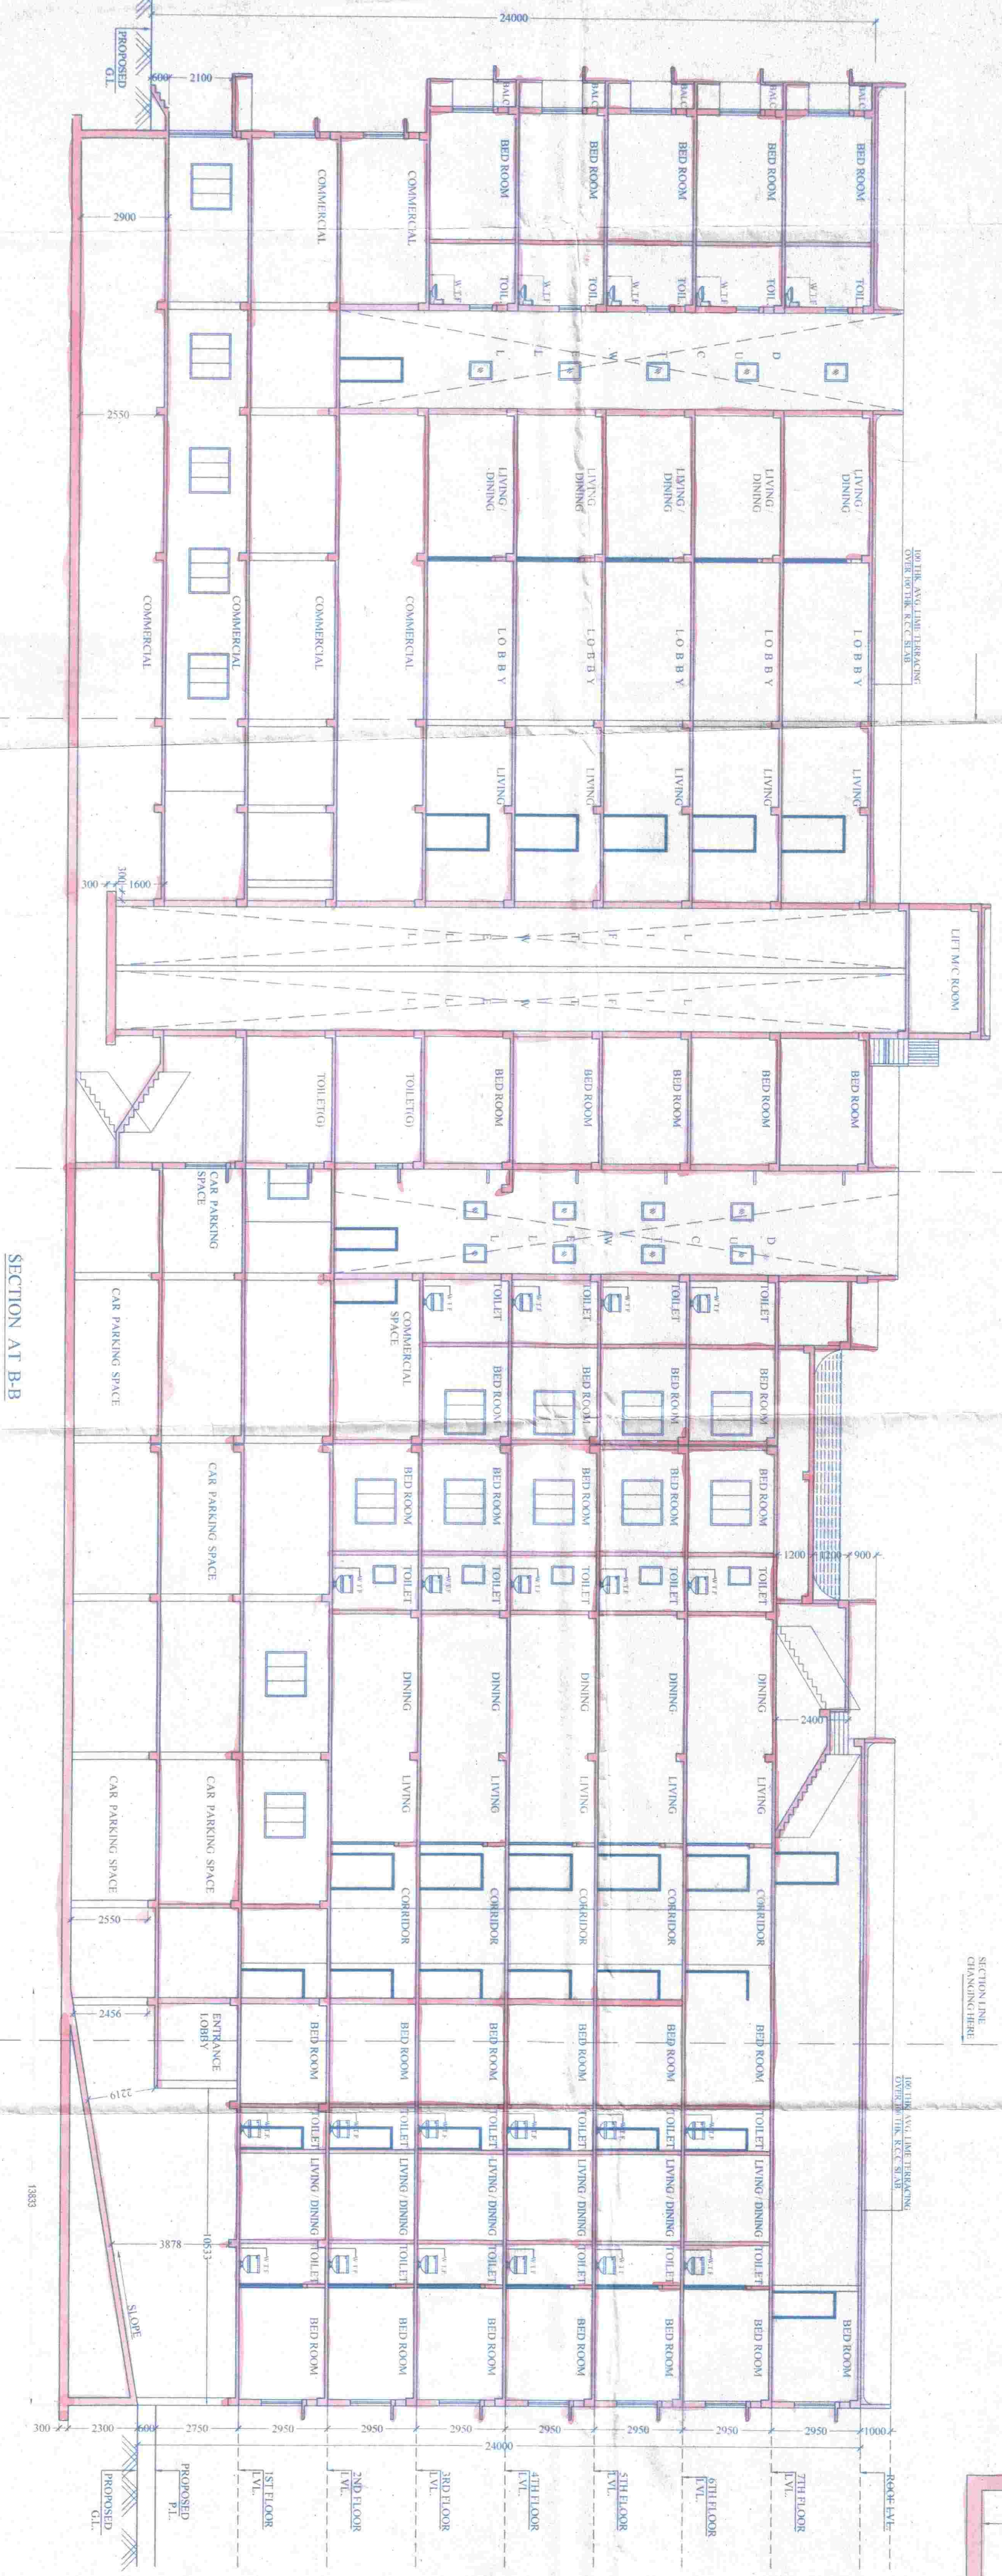

SECTION AT B-B


DETAIL OF U. G. WATER RESERVOIR FOR DOMESTIC PURPOSE
CAPACITY = 37,500 LTRS
SCALE: 1:50

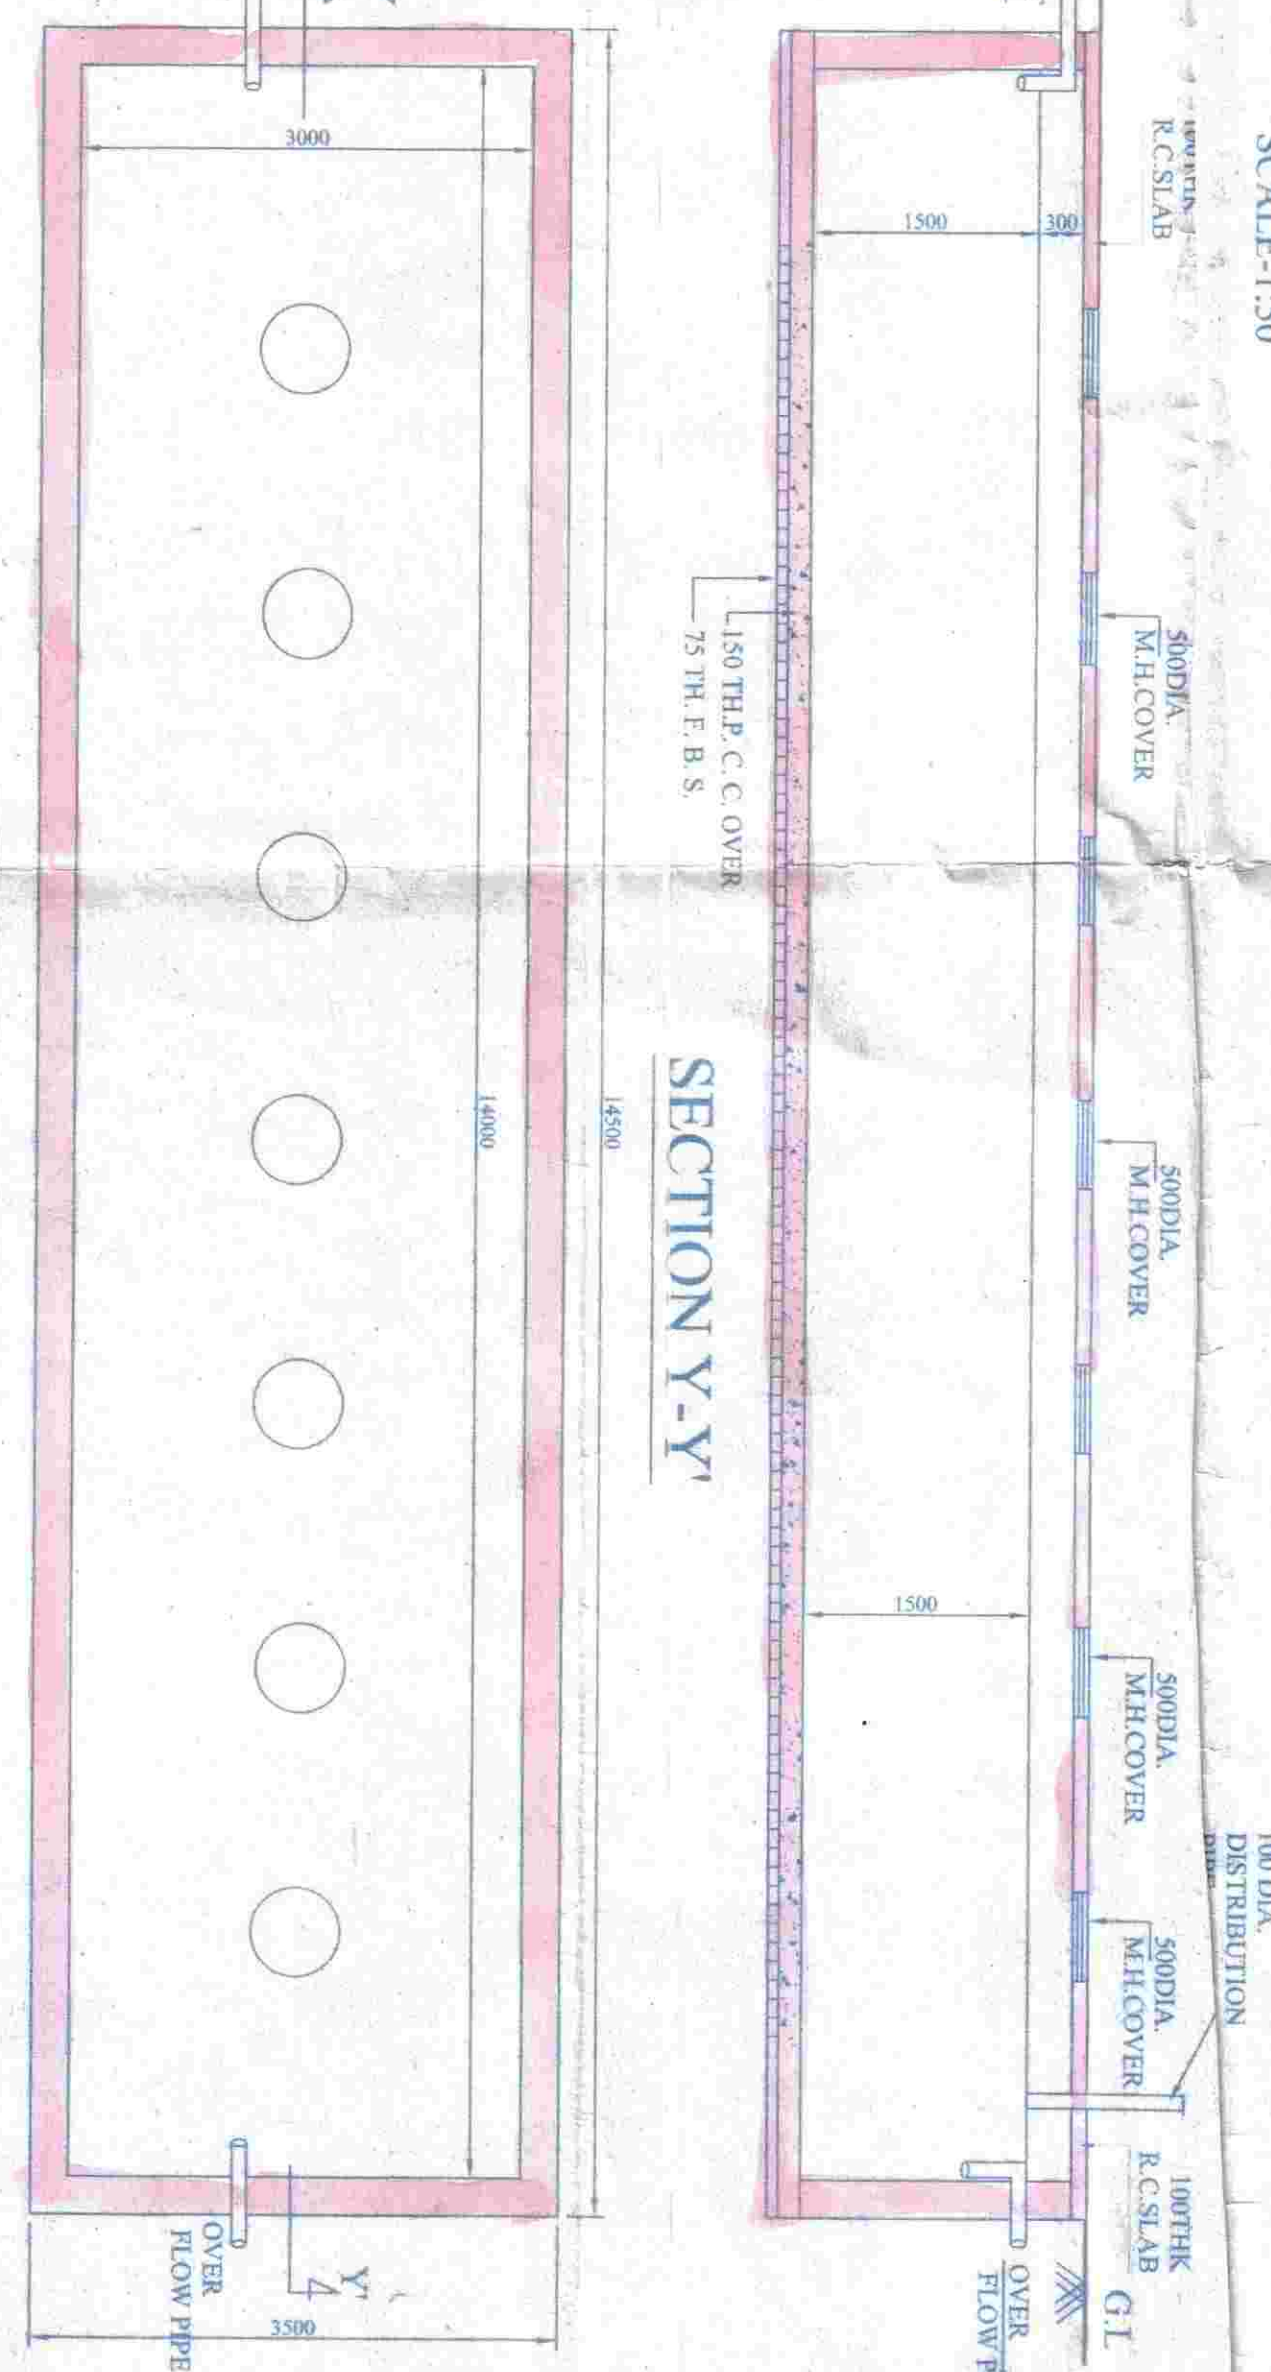

DETAIL OF U. G. WATER RESERVOIR
CAPACITY = 30,000 LITERS
SCALE: 1:50

FOR MUNICIPALITY			


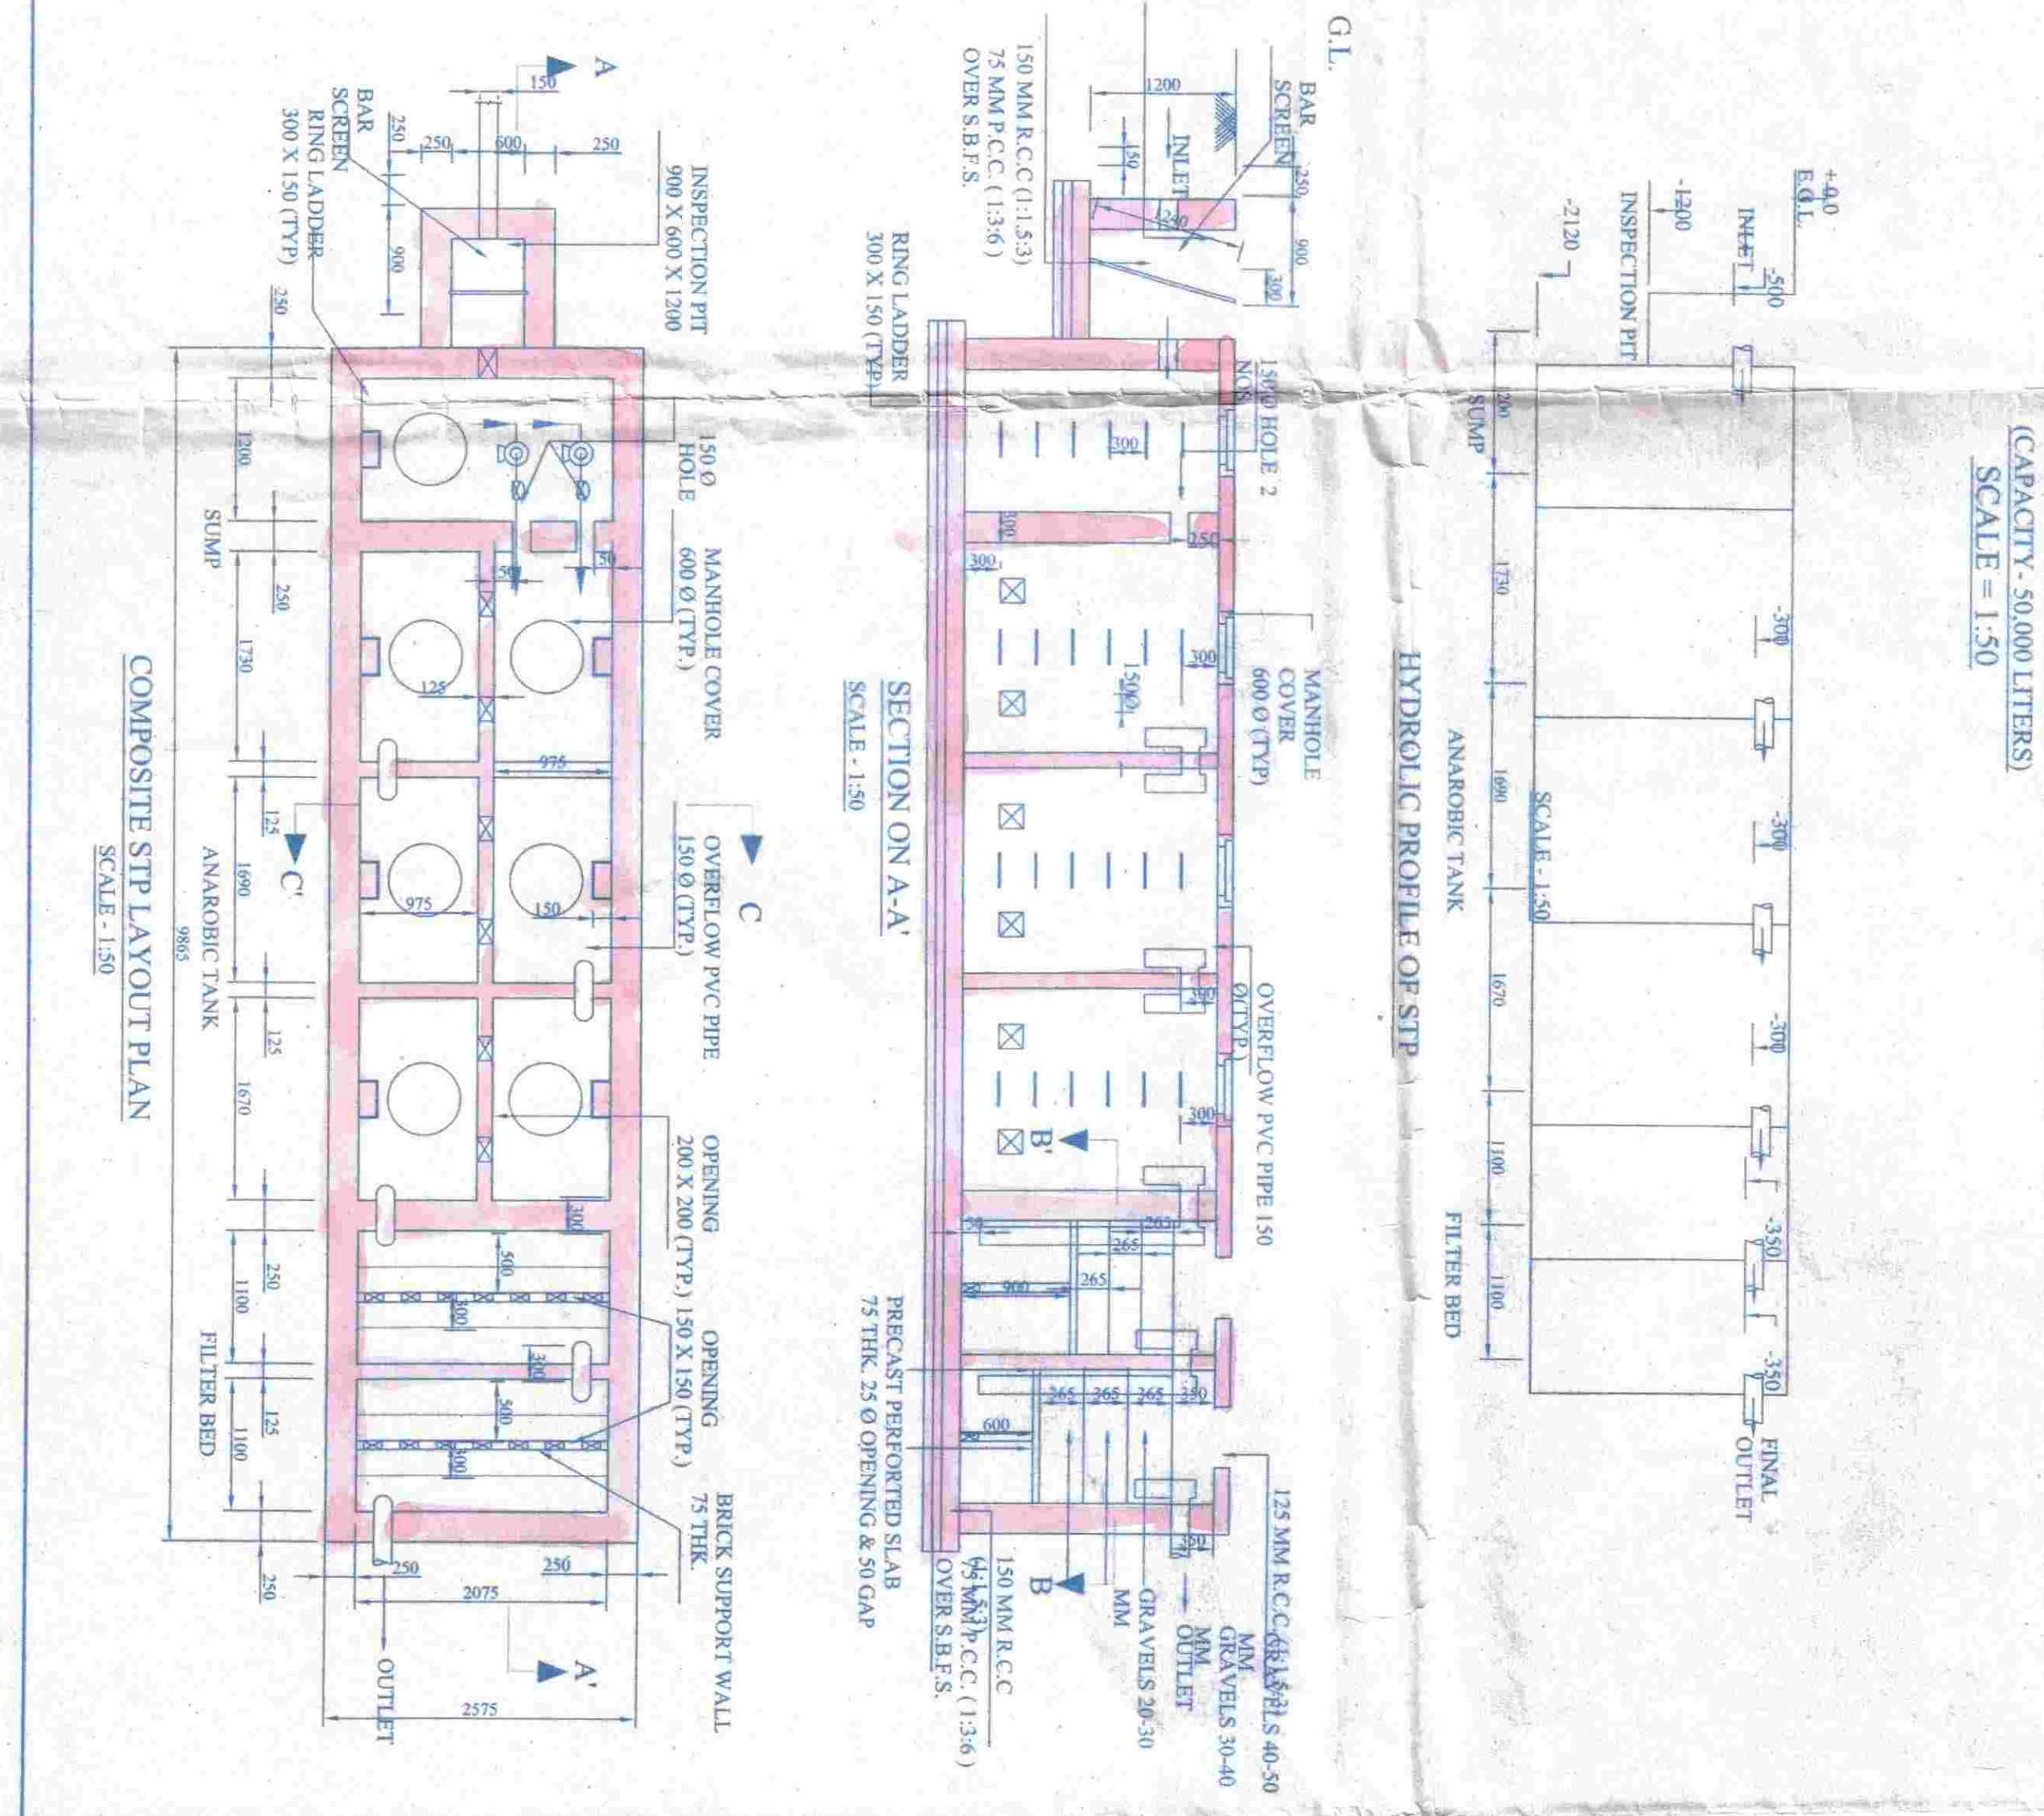

COMPOSITE STP LAYOUT PLAN
SCALE: 1:50



SIGNATURE OF ARCHITECT
SUDIP C. SAHAI
REGISTERED ARCHITECT

SIGNATURE OF OWNER
ADCO CONSULTANTS PVT. LTD.
REGISTERED ENGINEER

PROJECT
PROPOSED BASEMENT + G + VII STORED RESIDENTIAL BUILDINGS AT HOLDING NO. 1411, SANKU STATION ROAD, K.S. BAG NO. 89, 831, 829, 827, MOLEZA - BARHAN FARM, DISTRICT - 24, P.O.S. - UNDER RAIPUR SONAR, RAIPUR (JHARKHAND) KOLKATA - 700 084

NAME OF THE OWNER - ADCO CONS. PVT. LTD.

SHEET CONTAINS - ELEVATIONS, SECTIONS, SEPTIC TANK DETAIL & WATER TANK DETAIL

DATE 04/04/2011

APPROVED
Sudip C. Sahai
REGISTERED ARCHITECT

APPROVED
Rajendra Kumar
REGISTERED ENGINEER

Masking of building materials on /
beside the public roads is illegal, and
any contractor may confiscate those



REGISTRATION



APPROVED PLAN IS REVIEWED FOR
VALID UP TO 02/07/2024
02/07/2024

APPROVED PLAN IS REVIEWED FOR
VALID UP TO 02/07/2024
02/07/2024

COURT COPY