
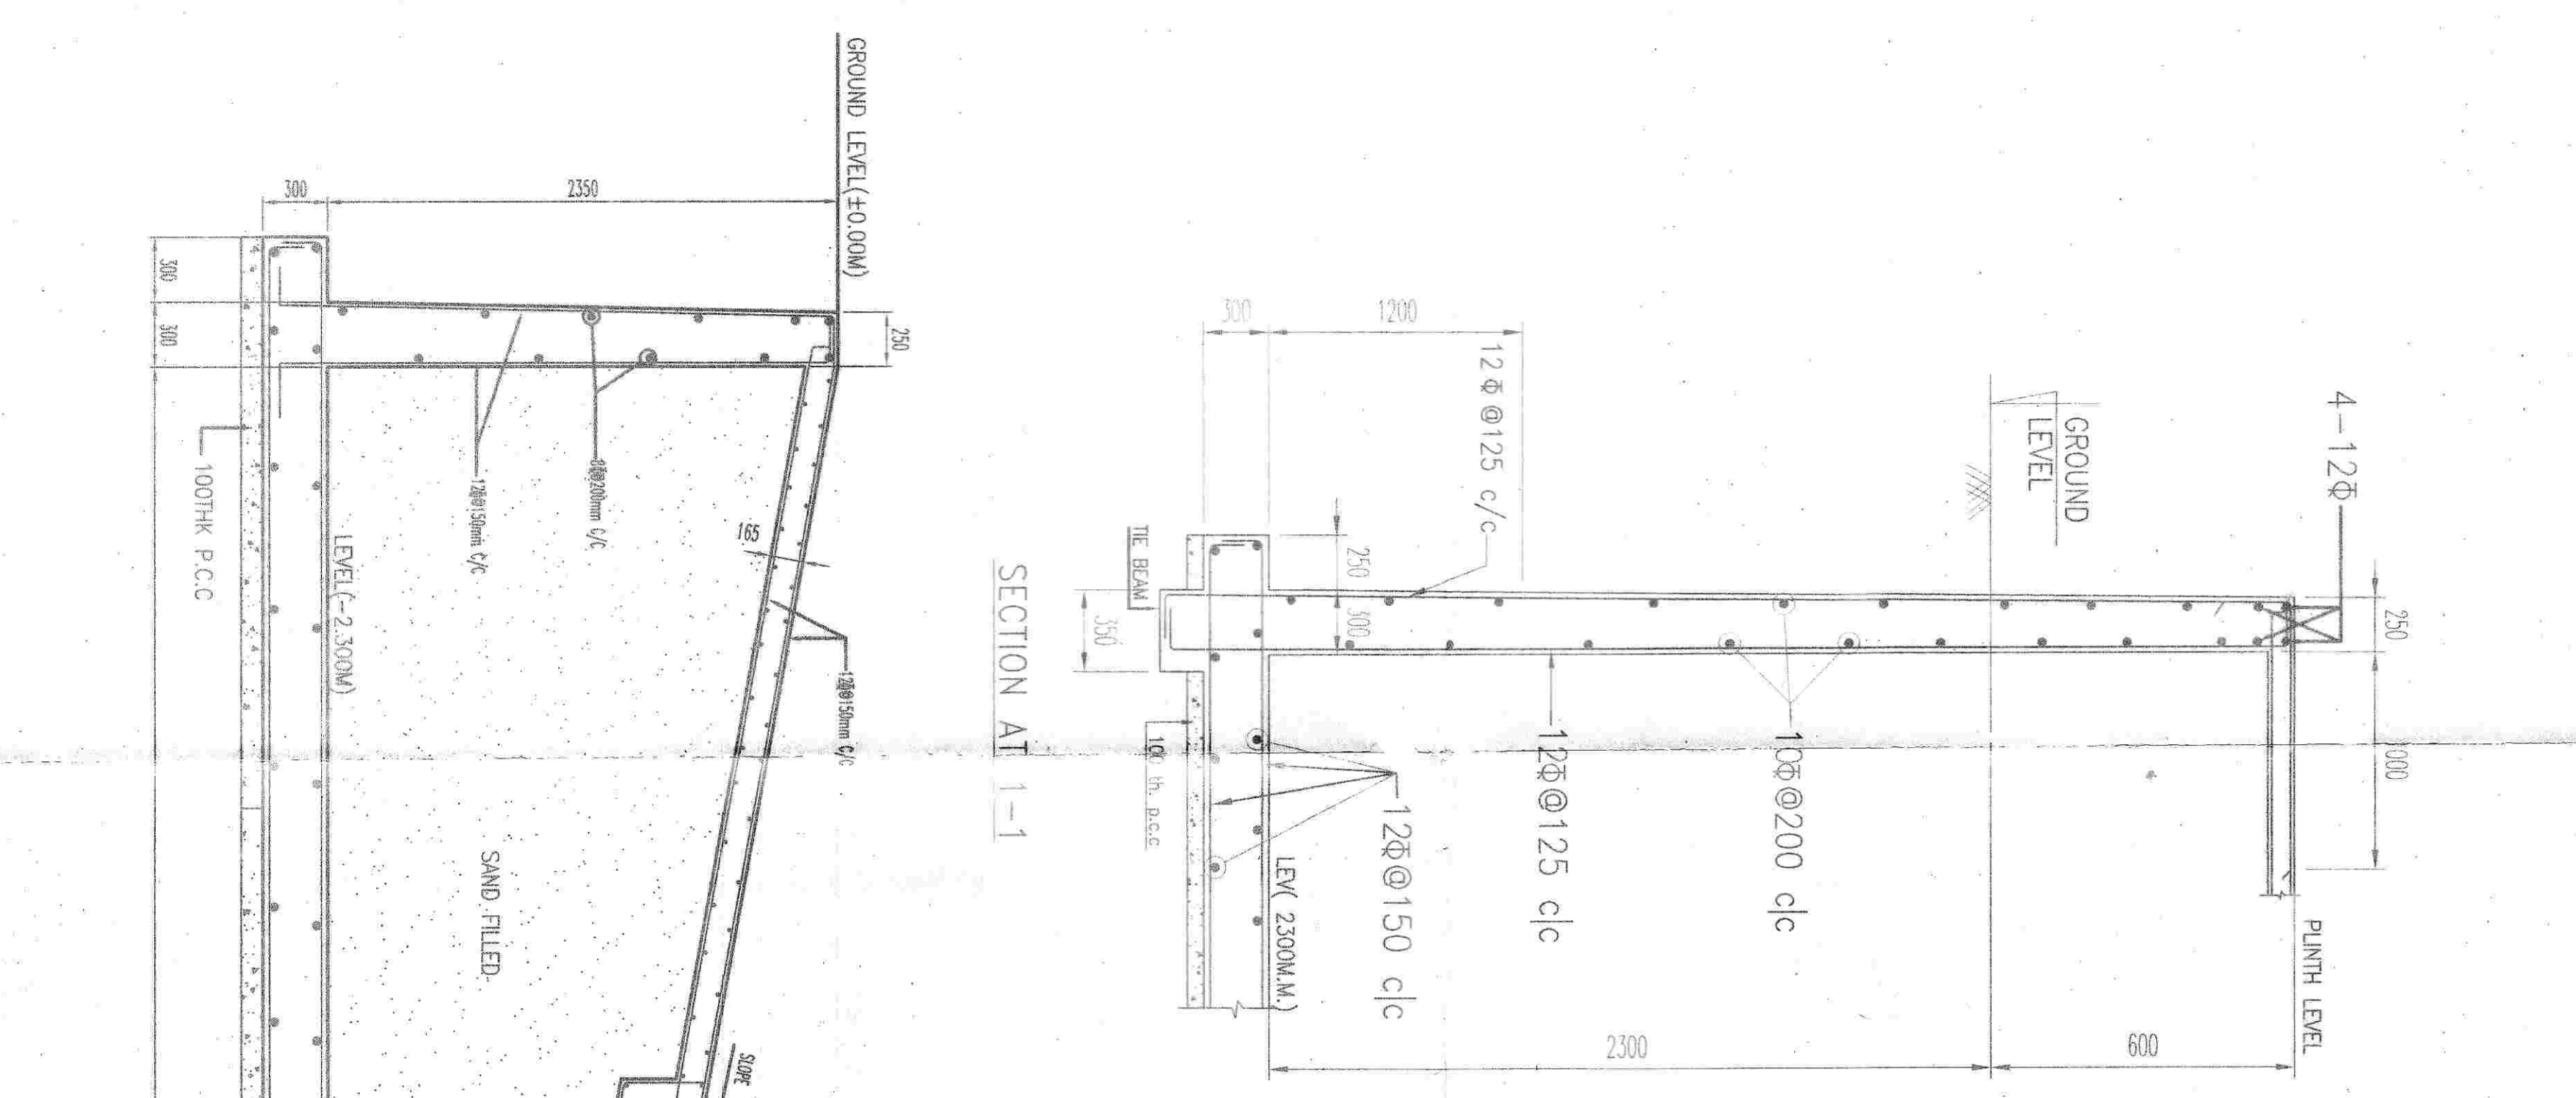


SCHEDULE OF COLUMN : - (FE 500)

Q# OF CONCRETE	M-40	M-40	M-50	M-30	STIRRUPS
COLUMN NOS.	1-11	12-16	17-18	19-24	
SIZE (mm/mm)	300/300	300/300	300/300	300/300	
SECTION TO 2ND FL.	4-20#-16	4-20#-16	4-20#-16	4-20#-16	
2ND FL. TO 3RD FL.	4-20#-16	4-20#-16	4-20#-16	4-20#-16	
3RD FL. TO 4TH FL.	4-20#-16	4-20#-16	4-20#-16	4-20#-16	
4TH FL. TO ROOF	4-20#-16	4-20#-16	4-20#-16	4-20#-16	
STIRRUPS	8mm @200mm/c spaced @ 100mm c/c near junctions.				




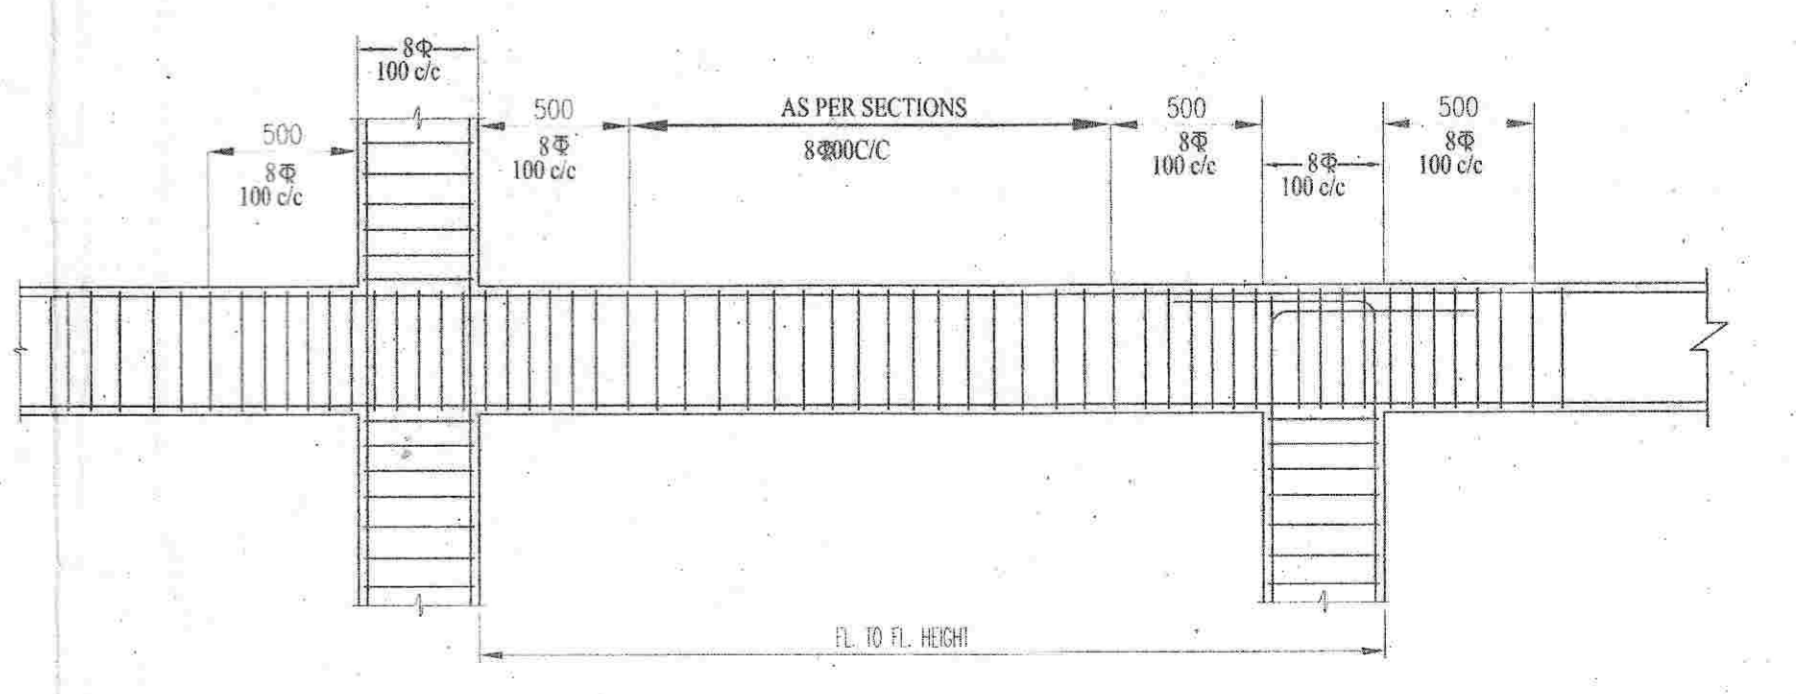



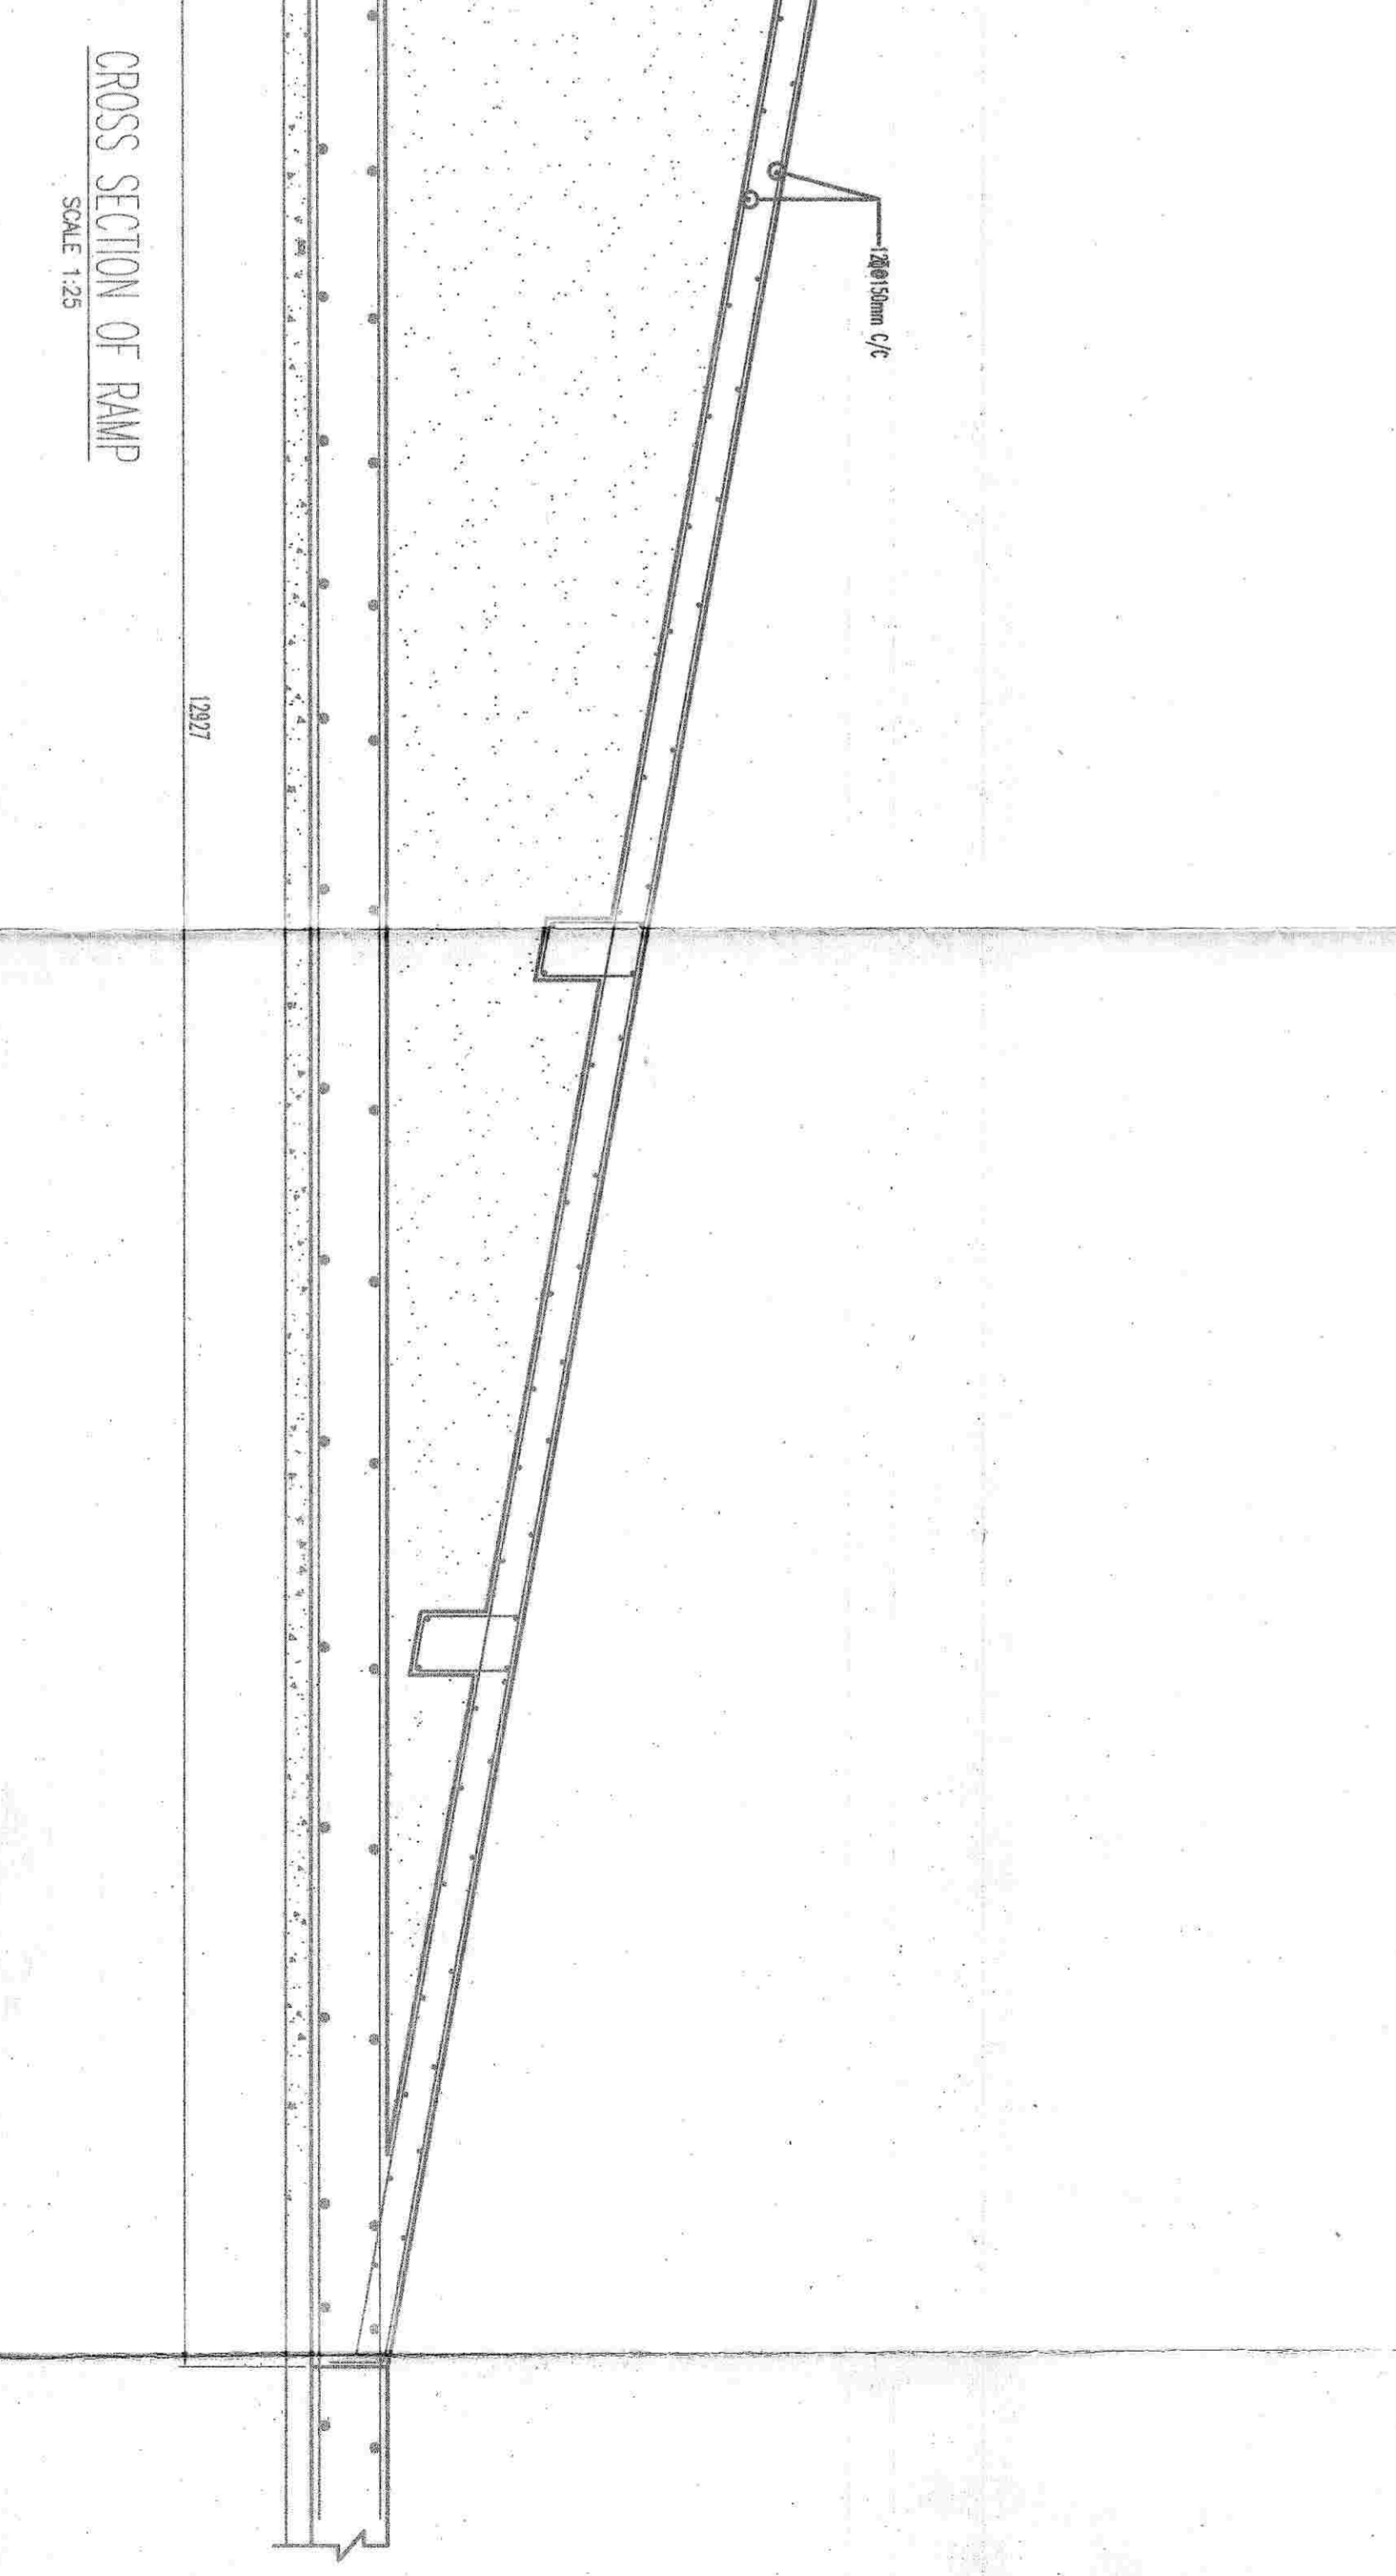





PROJECT
 PROPOSED BASEMENT + G-+VII STORED RESIDENTIAL BUILDINGS AT HOLDING NO. 1411, GARIA STATION ROAD, R.S.D.V.G. NO. 839, 831, 832, 832, WARD NO. 29, 11, NO. 47, KASBAHATAN, NO. 318, 321, 12, WOLZA - BARHANS SON, KOLKATA - 700 044, DIST. - 24 (POSS). UNDER RAJAPUR KOLKATA - 700 044.

OWNERS NAME :

APPROVED
 Sanyalson Associates
 Consultant Pvt. Ltd.
 CONSULTANT PLANNER & STRUCTURAL ENGINEERS

Part No. 551/14/2019/172
 Municipal Engineer
 Municipal Corporation
 Kolkata

Stacking of building materials on / beside the public roads is illegal, and the Municipal Corporation will confiscate those materials as per rule 100 of the Municipal Corporation Act, 1947. The person who is stacking materials on / beside the public roads will be liable for the same.

Transfer of occupancy right of any flat or building before the receipt of completion certificate is illegal.


1. **SILKAL KUMAR DAS** son of Late Mahabandhu Das, by faith Hindu, by occupation Business, residing at A/177, Ramkrishna Nagar, Garia, P.S. - Sonarpur, Kolkata - 700084, District of **M.S. ADCO CONSTRUCTION PVT. LTD.**, a company incorporated under the provisions of the Companies Act, 1956 and having its registered office at Aparajita Apartment, Ground floor, Garia Station Road, P.O. - Garia, P.S. - Sonarpur, Kolkata - 700084, do hereby solemnly affirm and declare that:

- 1) I am the absolute owner of the plot of land having Holding No. 1411, Garia Station Road, P.O. - Garia, P.S. - Sonarpur, District - South 24-parganas, Ward No. 29, Mouja - Bahans Farabati, I. No. 47, Khatian No. 318, 322, 12, Dtg. Nos. 831, 830, 829, 832, area of land measuring 07 mark (0Katha 8 Chittak 15 sft).
- 2) There is no court case against the above mentioned plot of land.
- 3) If any such cases / litigations crops up the municipal authority will not be responsible / liable.
- 4) Full responsibility / liability will be borne by me/us.

For ADCO Construction Pvt. Ltd.
Sanku Kishore
Chartered Engineer
DEPARTMENT

APPROVED PLAN IS RENEWED FOR
VALID UP TO **21/11/2017**
DATE: **21/11/2017**
Signature of the Officer
Municipal Corporation