

SCHEDULE OF 4TH TO 6TH FLOOR BEAM (M25 AND FE500)

MEMO. (M/M/M/M)	SIZE	TOP	BOTTOM	STAIRS (2 LEGGED)
7B1	250x500	3-20	2-20	At Support
7B2	250x500	3-20	3-20	At Span
7B3	250x500	3-20	2-16	At Support
7B4	250x500	3-20	4-20	At Span

SCHEDULE OF 7TH FLOOR BEAM (M25 AND FE500)

MEMO. (M/M/M/M)	SIZE	TOP	BOTTOM	STAIRS (2 LEGGED)
7B1	250x500	3-20	2-16	At Support
7B2	250x500	3-20	2-20	At Span
7B3	250x500	2-20	4-20	At Support
7B4	250x500	2-16	3-16	At Span
7B5	400x600	3-25	3-25	At Support
7B6	400x600	3-20	3-25	At Span

SCHEDULE OF SWIMMING POOL BEAM (M25 AND FE500)

MEMO. (M/M/M/M)	SIZE	TOP	BOTTOM	STAIRS (2 LEGGED)
S01	300x300	6-25	6-25	At Support
S02	300x300	6-25	6-25	At Span

SCHEDULE OF SLAB (S1)

THICKNESS AS MENTIONED -- 135 MM (M25 AND FE500)

(ALONG SHORTER DIRECTION)

SPAN: 10mm @ 150mm c/c of span & alternately confined at L/4 from beam

SUPPORT: 10mm @ 150mm c/c of top of support & extended upto L/3 from beam

SCHEDULE OF SLAB (S2)

THICKNESS AS MENTIONED -- 130 MM (M25 AND FE500)

(ALONG SHORTER DIRECTION)

SPAN: 10mm @ 125mm c/c of span & alternately confined at L/4 from beam

SUPPORT: 10mm @ 150mm c/c of top of support & extended upto L/3 from beam

SCHEDULE OF SLAB (S3)

THICKNESS AS MENTIONED -- 150 MM (M25 AND FE500)

(ALONG LONGER DIRECTION)

SPAN: 10mm @ 150mm c/c of span & alternately confined at L/4 from beam

SUPPORT: 10mm @ 150mm c/c of top of support & extended upto L/3 from beam



SCHEDULE OF SLAB (S4)

THICKNESS AS MENTIONED -- 165 MM (M25 AND FE500)

(ALONG SHORTER DIRECTION)

SPAN: 10mm @ 150mm c/c of span all through

SUPPORT: 10mm @ 150mm c/c of top of support & extended upto L/3 from beam

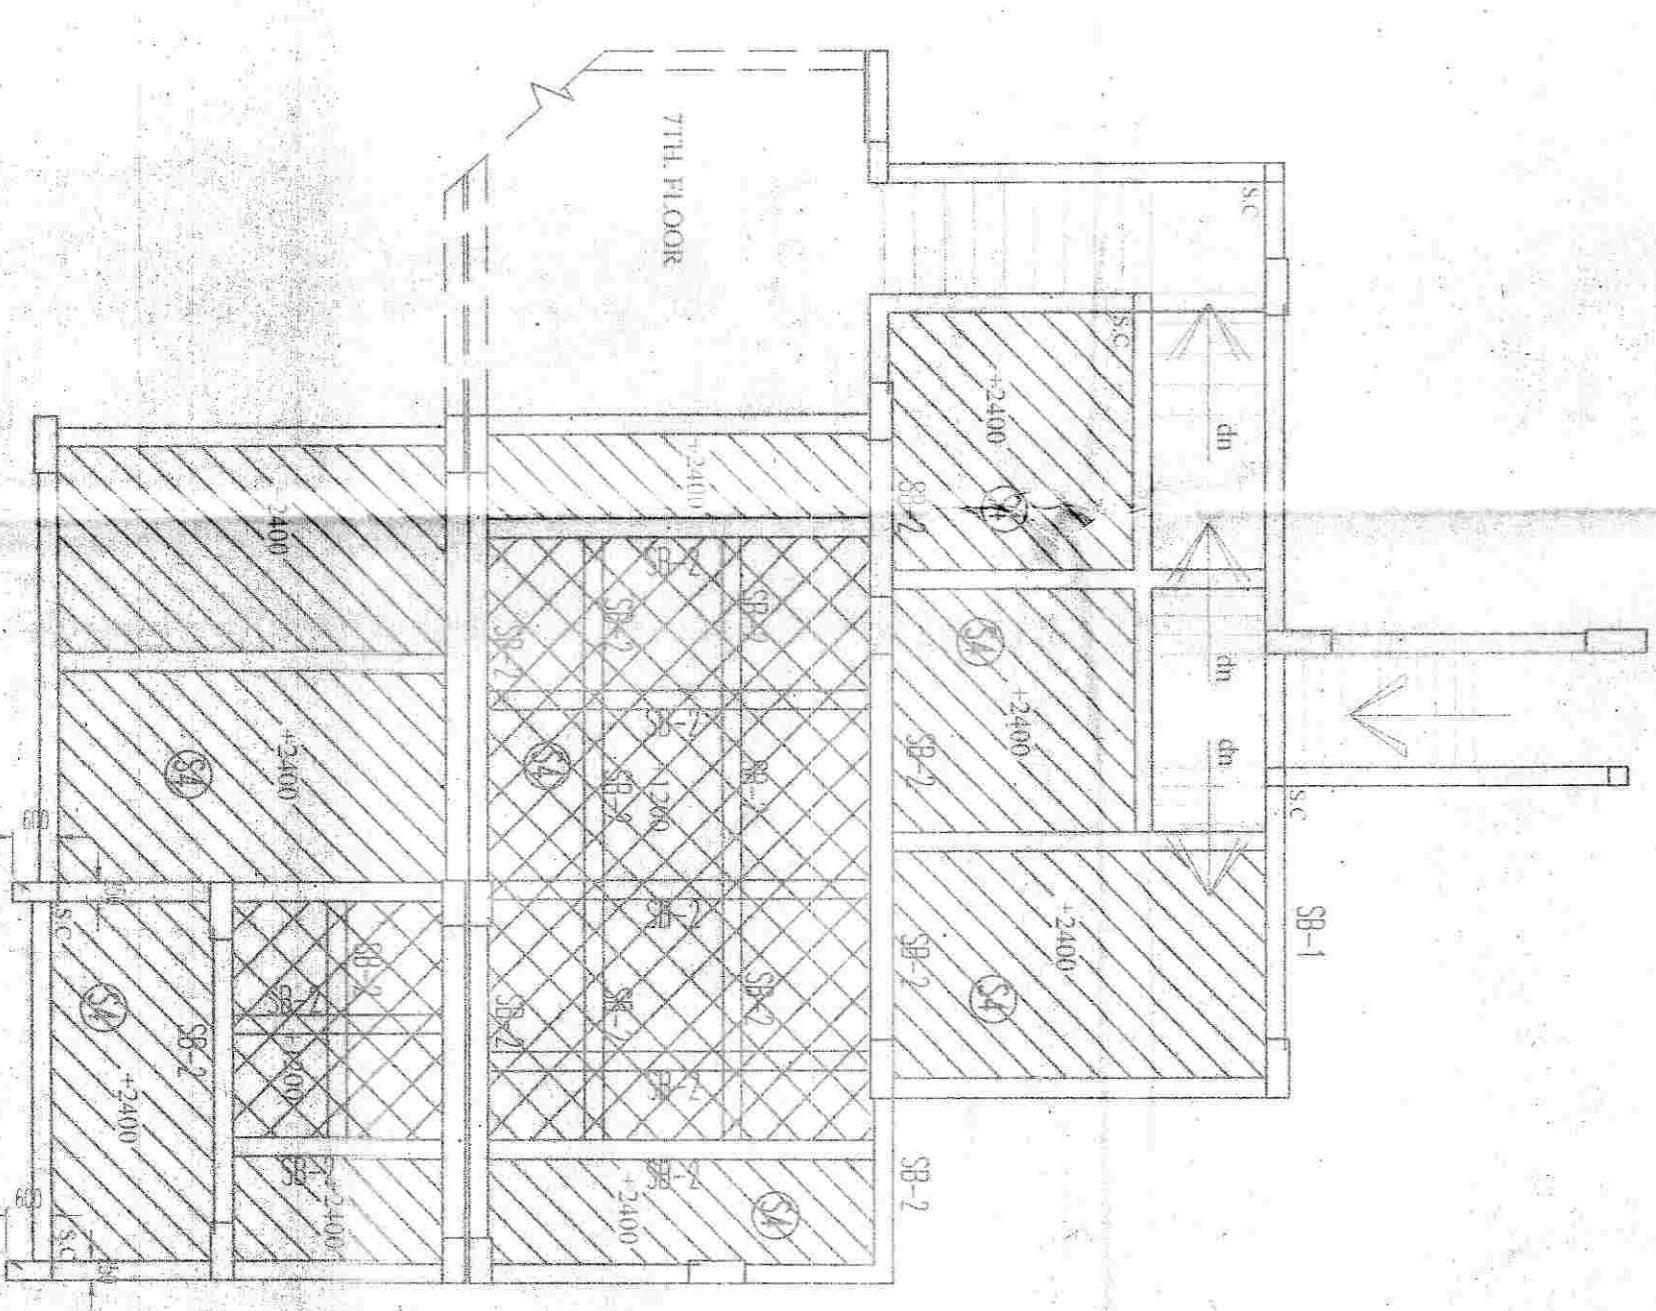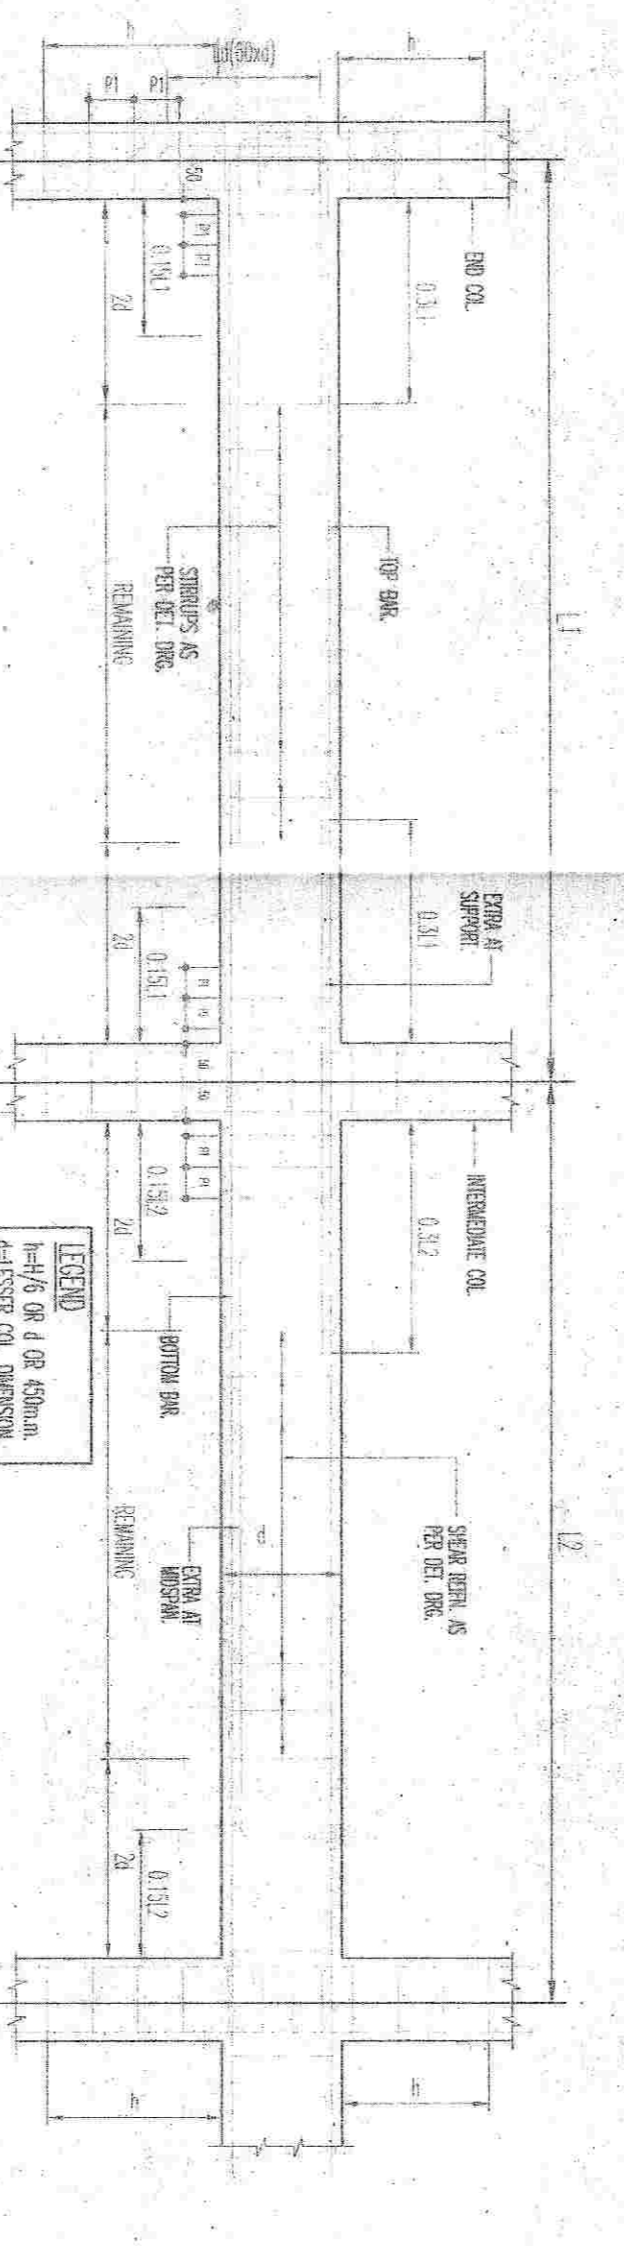






APPROVED

Sanjay Associates Consultant Pvt. Ltd.

CONSULTANT PLANNER & STRUCTURAL ENGINEERS

PROJECT: PROPOSED BASEMENT + G+VII STORED RESIDENTIAL BUILDINGS AT HOUSING NO. 1411, GARDAS TATION, 472 ASHOKA, P.S. - CARVA, DIST. - 24 PGS(S), UNDER RAJAPUR SONAPUR MUNICIPALITY, KOLKATA - 700 064





DATE: 06.03.14

