


NAME OF MOUZA- CHHOTAKHELNA, J.L N O- 195 SHEET NO-1
 L.R PLOT NO-198, TOTAL RECORDED AREA= 23.0 DECIMALS.
 P.S- PINGLA, DISTRICT- PASCHIM MEDINIPUR.
 TOTAL PHYSICALLY DIMENSION IN FOOT.
 DRAWING MAP IN NOT TO SCALE.
 GPS READING WGS-84.



LOCATION
LATITUDE- 22°15'51.5"N
LONGITUDE-087°38'27.3"E

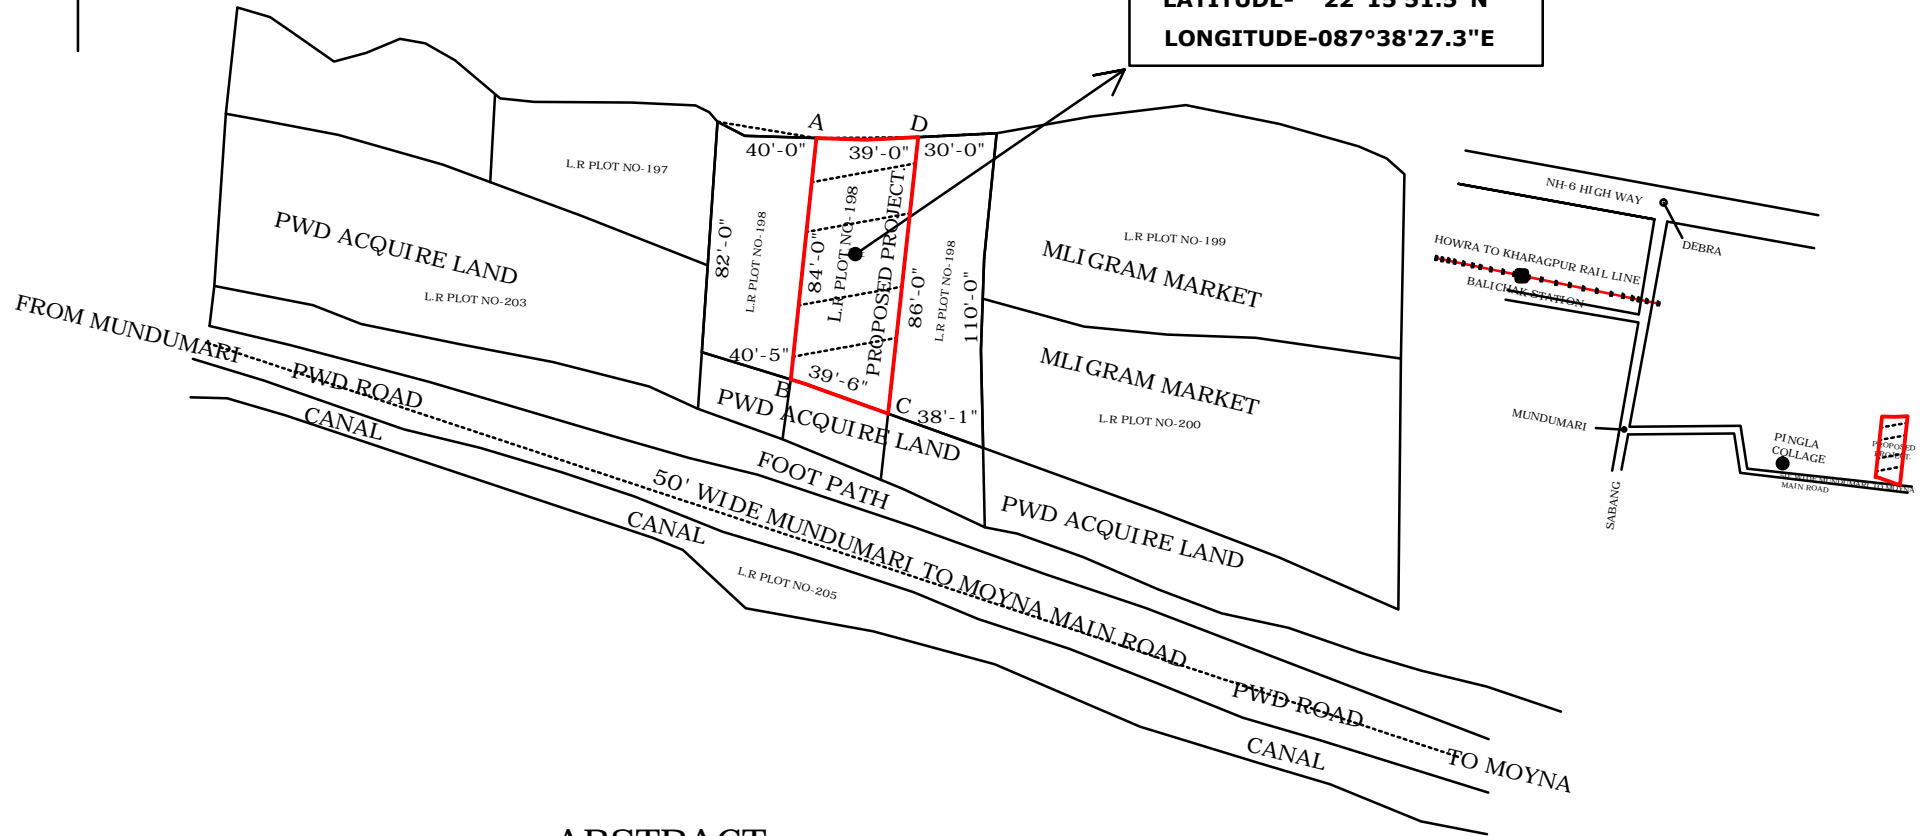

ABSTRACT

NAME OF VENDEE	MOUZA WITH J.L NO.	L.R PLOT NO	AREA IN DECIMALS	AREA IN ACRE.	MARK □ ABCDA	LOCATION
PRANABESH SAMANTA. BARNALI SAMANTA. MANABESH SAMANTA.	CHHOTAKHELNA- 195	198(PART)	7.66	0.0766		22°15'51.5"N 087°38'27.3"E

Swapan Shee .
 Surveyor
SWAPAN SHEE
 Reg. No. - 1304 of 2000 - 01
 Chhotakhelna, Pingla
 Paschim Medinipur -721140