


SITE LOCATION :- H B TOWN , WARD -31, FERY FUN ROAD , HOLDING NO-09
 WORKING PLAN- (G+4 STORIED BUILDING) GR FLOOR PLAN

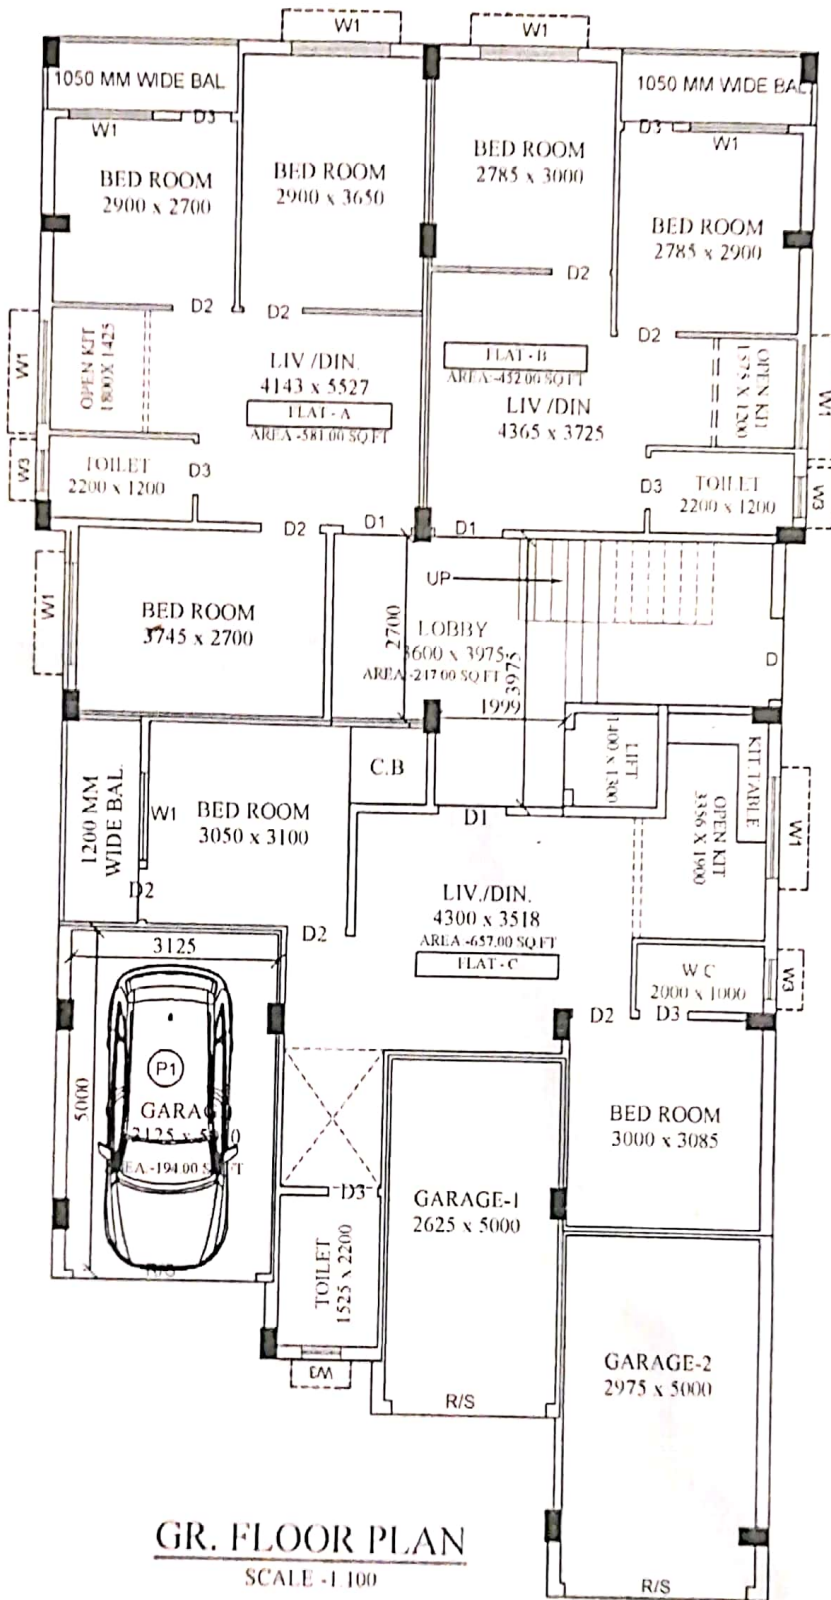

AS PER MEASUREMENT
 AREA OF LAND :- 359.00 SQ.M/3864 28.00 SQ.FT/5 KH-05CH-40 SQ.FT
 GR. FLOOR AREA -230.00 SQ.M/2477.00 SQ.FT(64%)
 TYP FLOOR AREA :- 257.00 SQ.M/ 2768.00 SQ.FT(72%)
 TOTAL COVER AREA :- 230.00 SQ.M+257.00 SQ.M X 4
 = 1258 SQ.M / 13541.00 SQ.FT

BUDDHHAIT REALTY


Ambar Saha

Partner

DATE:-30.01.2020



SL.	FLAT NO.	NATURE	CARPET	BALCONY	COVER	STAIR LOBBY	GROSS COVER	SUPER BUILT UP	SUPER BUILT UP AREA
1	A	2 BHK	478 SQ.FT	33 SQ.FT	581 SQ.FT	64 SQ.FT	645 SQ.FT	161 SQ.FT	806 SQ.FT
2	B	2 BHK	364 SQ.FT	33 SQ.FT	452 SQ.FT	50 SQ.FT	502 SQ.FT	126 SQ.FT	628 SQ.FT
3	C	2 BHK	543 SQ.FT	40 SQ.FT	657 SQ.FT	72 SQ.FT	729 SQ.FT	182 SQ.FT	911 SQ.FT
4	CAR PARKING-1		138 SQ.FT	—	157 SQ.FT	—	157 SQ.FT	40 SQ.FT	197 SQ.FT
5	CAR PARKING-2		165 SQ.FT	—	188 SQ.FT	—	188 SQ.FT	47 SQ.FT	235 SQ.FT
6	LOBBY AREA				247 SQ.FT(11%)				

CONSULTANT :- DIMENSION HOUSE AND ASSOCIATES
 17, ABHOY BANERJEE ROAD
 SODEPORE-GHOLA
 KOLKATA-700111
 HOUSE PH:- 8981423147/9856331090
 email:- dimension.house@gmail.com
 website:-www.dimensionhouse.com



SITE LOCATION :- H.B TOWN , WARD -31, FERY FUN ROAD , HOLDING NO-09

WORKING PLAN- (G+4 STORIED BUILDING) TYP. FLOOR PLAN

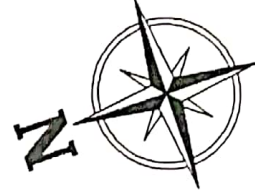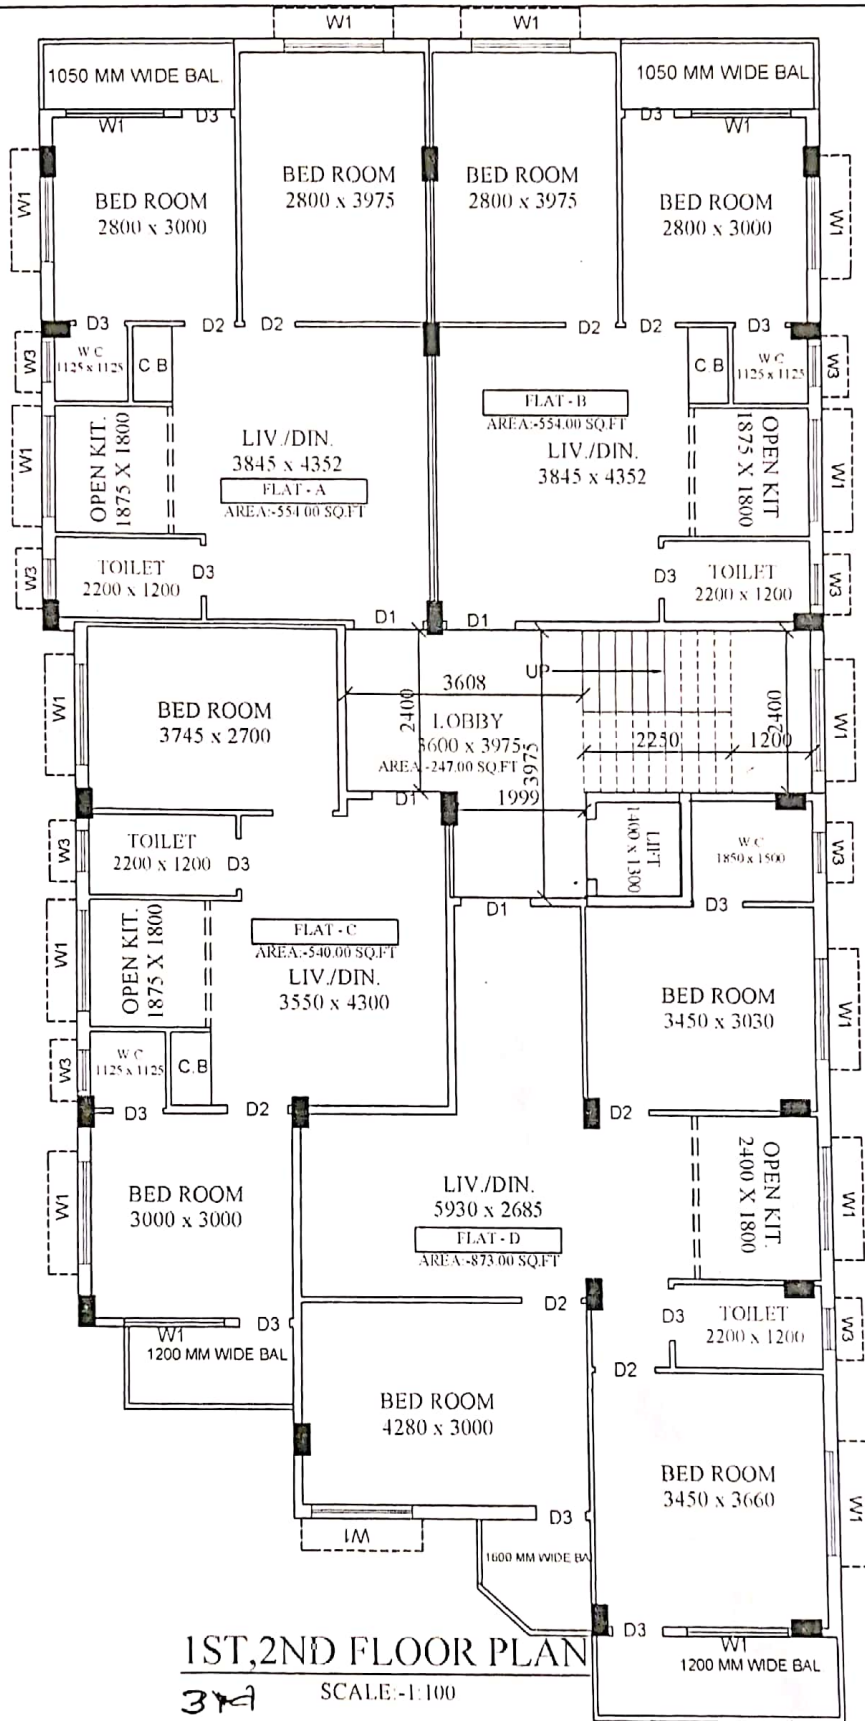

AS PER MEASUREMENT
 AREA OF LAND :- 359.00 SQ.M/3864.28.00 SQ.FT/5 KH-05CH-40 SQ.FT
 GR. FLOOR AREA:-230.00 SQ.M/2477.00 SQ.FT(64%)
 TYP. FLOOR AREA:- 259.00 SQ.M/ 2790.00 SQ.FT(72%)
 TOTAL COVER AREA:- 230.00 SQ.M+259.00 SQ.M X 4
 = 1266 SQ.M / 13627.00 SQ.FT

1ST,2ND FLOOR PLAN
 3A SCALE:-1:100


SL.	FLAT NO	NATURE	CARPET	BALCONY	COVER	STAIR LOBBY	GROSS COVER	SUPER BUILT UP	SUPER BUILT UP AREA
1.	A	2 BHK	454 SQ.FT	34 SQ.FT	554 SQ.FT	55 SQ.FT	609 SQ.FT	152 SQ.FT	761 SQ.FT
2.	B	2 BHK	454 SQ.FT	34 SQ.FT	554 SQ.FT	55 SQ.FT	609 SQ.FT	152 SQ.FT	761 SQ.FT
3.	C	2 BHK	447 SQ.FT	28 SQ.FT	540 SQ.FT	54 SQ.FT	594 SQ.FT	149 SQ.FT	743 SQ.FT
4.	D	3 BHK	711 SQ.FT	57 SQ.FT	873 SQ.FT	87 SQ.FT	960 SQ.FT	240 SQ.FT	1200 SQ.FT
6.	LOBBY AREA		247 SQ.FT(10%)						

DIMENSION HOUSE AND ASSOCIATES
 17, ABHOY BANERJEE ROAD
 SODEPORE-GHOLA
 KOLKATA-700111
 HOUSE PH:- 8981423147/9836331090
 e-mail - dimension.house@gmail.com
 website:- www.dimensionhouse.com

BUDDHAJIT REALITY
 Partner

SITE LOCATION :- H.B TOWN , WARD -31, FERY FUN ROAD , HOLDING NO-09

WORKING PLAN- (G+4 STORIED BUILDING) TYP. FLOOR PLAN

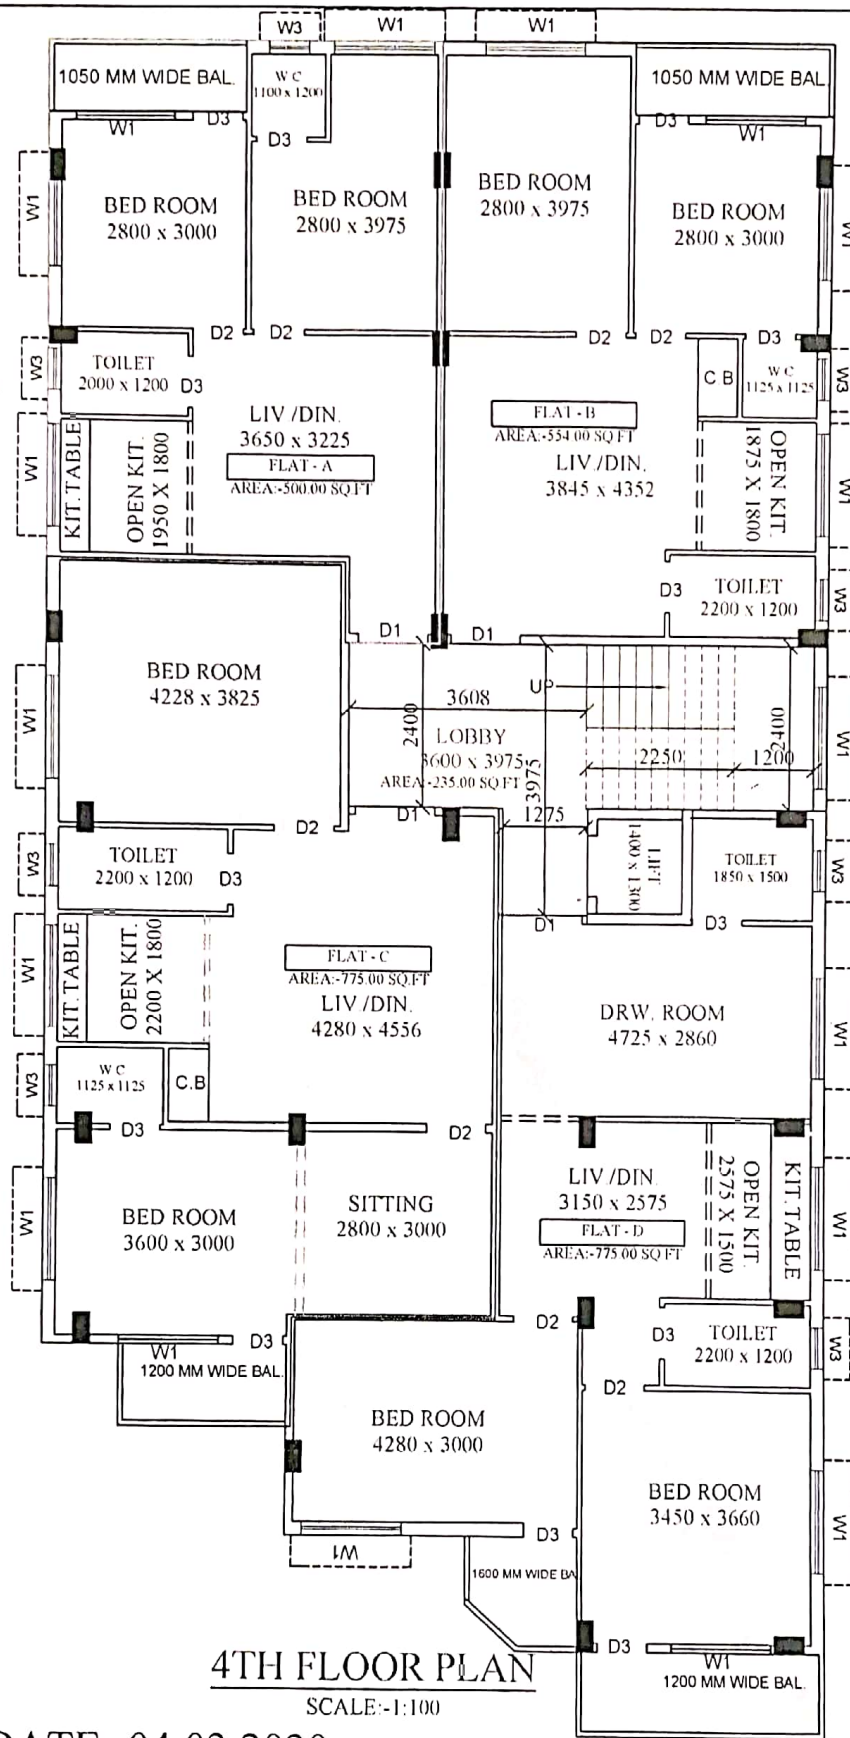

AS PER MEASUREMENT
 AREA OF LAND :- 359.00 SQ.M/3864.28.00 SQ.FT/5 KH-05CH-40 SQ.FT
 GR. FLOOR AREA:-230.00 SQ.M/2477.00 SQ.FT(64%)
 TYP. FLOOR AREA:- 264.00 SQ.M/ 2839.00 SQ.FT(72%)
 TOTAL COVER AREA:- 230.00 SQ.M+264.00 SQ.M X 4
 = 1286 SQ.M / 13843.00 SQ.FT

4TH FLOOR PLAN

SCALE:-1:100

DATE:-04.03.2020

SL.	FLAT NO	NATURE	CARPET	BALCONY	COVER	STAIR LOBBY	GROSS COVER	SUPER BUILT UP	SUPER BUILT UP AREA	
1.	A	2 BHK	410 SQ.FT	34 SQ.FT	500 SQ.FT	50 SQ.FT	550 SQ.FT	138 SQ.FT	761 SQ.FT	
2.	B	2 BHK	454 SQ.FT	34 SQ.FT	554 SQ.FT	55 SQ.FT	609 SQ.FT	152 SQ.FT	761 SQ.FT	
3.	C	2 BHK	657 SQ.FT	28 SQ.FT	775 SQ.FT	78 SQ.FT	853 SQ.FT	213 SQ.FT	1066 SQ.FT	
4.	D	2 BHK	616 SQ.FT	57 SQ.FT	775 SQ.FT	78 SQ.FT	853 SQ.FT	213 SQ.FT	1066 SQ.FT	
6.	LOBBY AREA		235 SQ.FT(10%)							

CONSULTANT :-

DIMENSION HOUSE AND ASSOCIATES
 17, ABHOY BANERJEE ROAD
 SODEPORE-GHOLA
 KOLKATA-700111

DIMENSION HOUSE PH:- 8981423147/9836331090
 email:- dimension.house@gmail.com
 website:-www.dimensionhouse.com

BUDDHAJIT REALTY
 Partner
 Arjun Saha