



PROPOSED G + 11 STD. RESIDENTIAL BUILDING

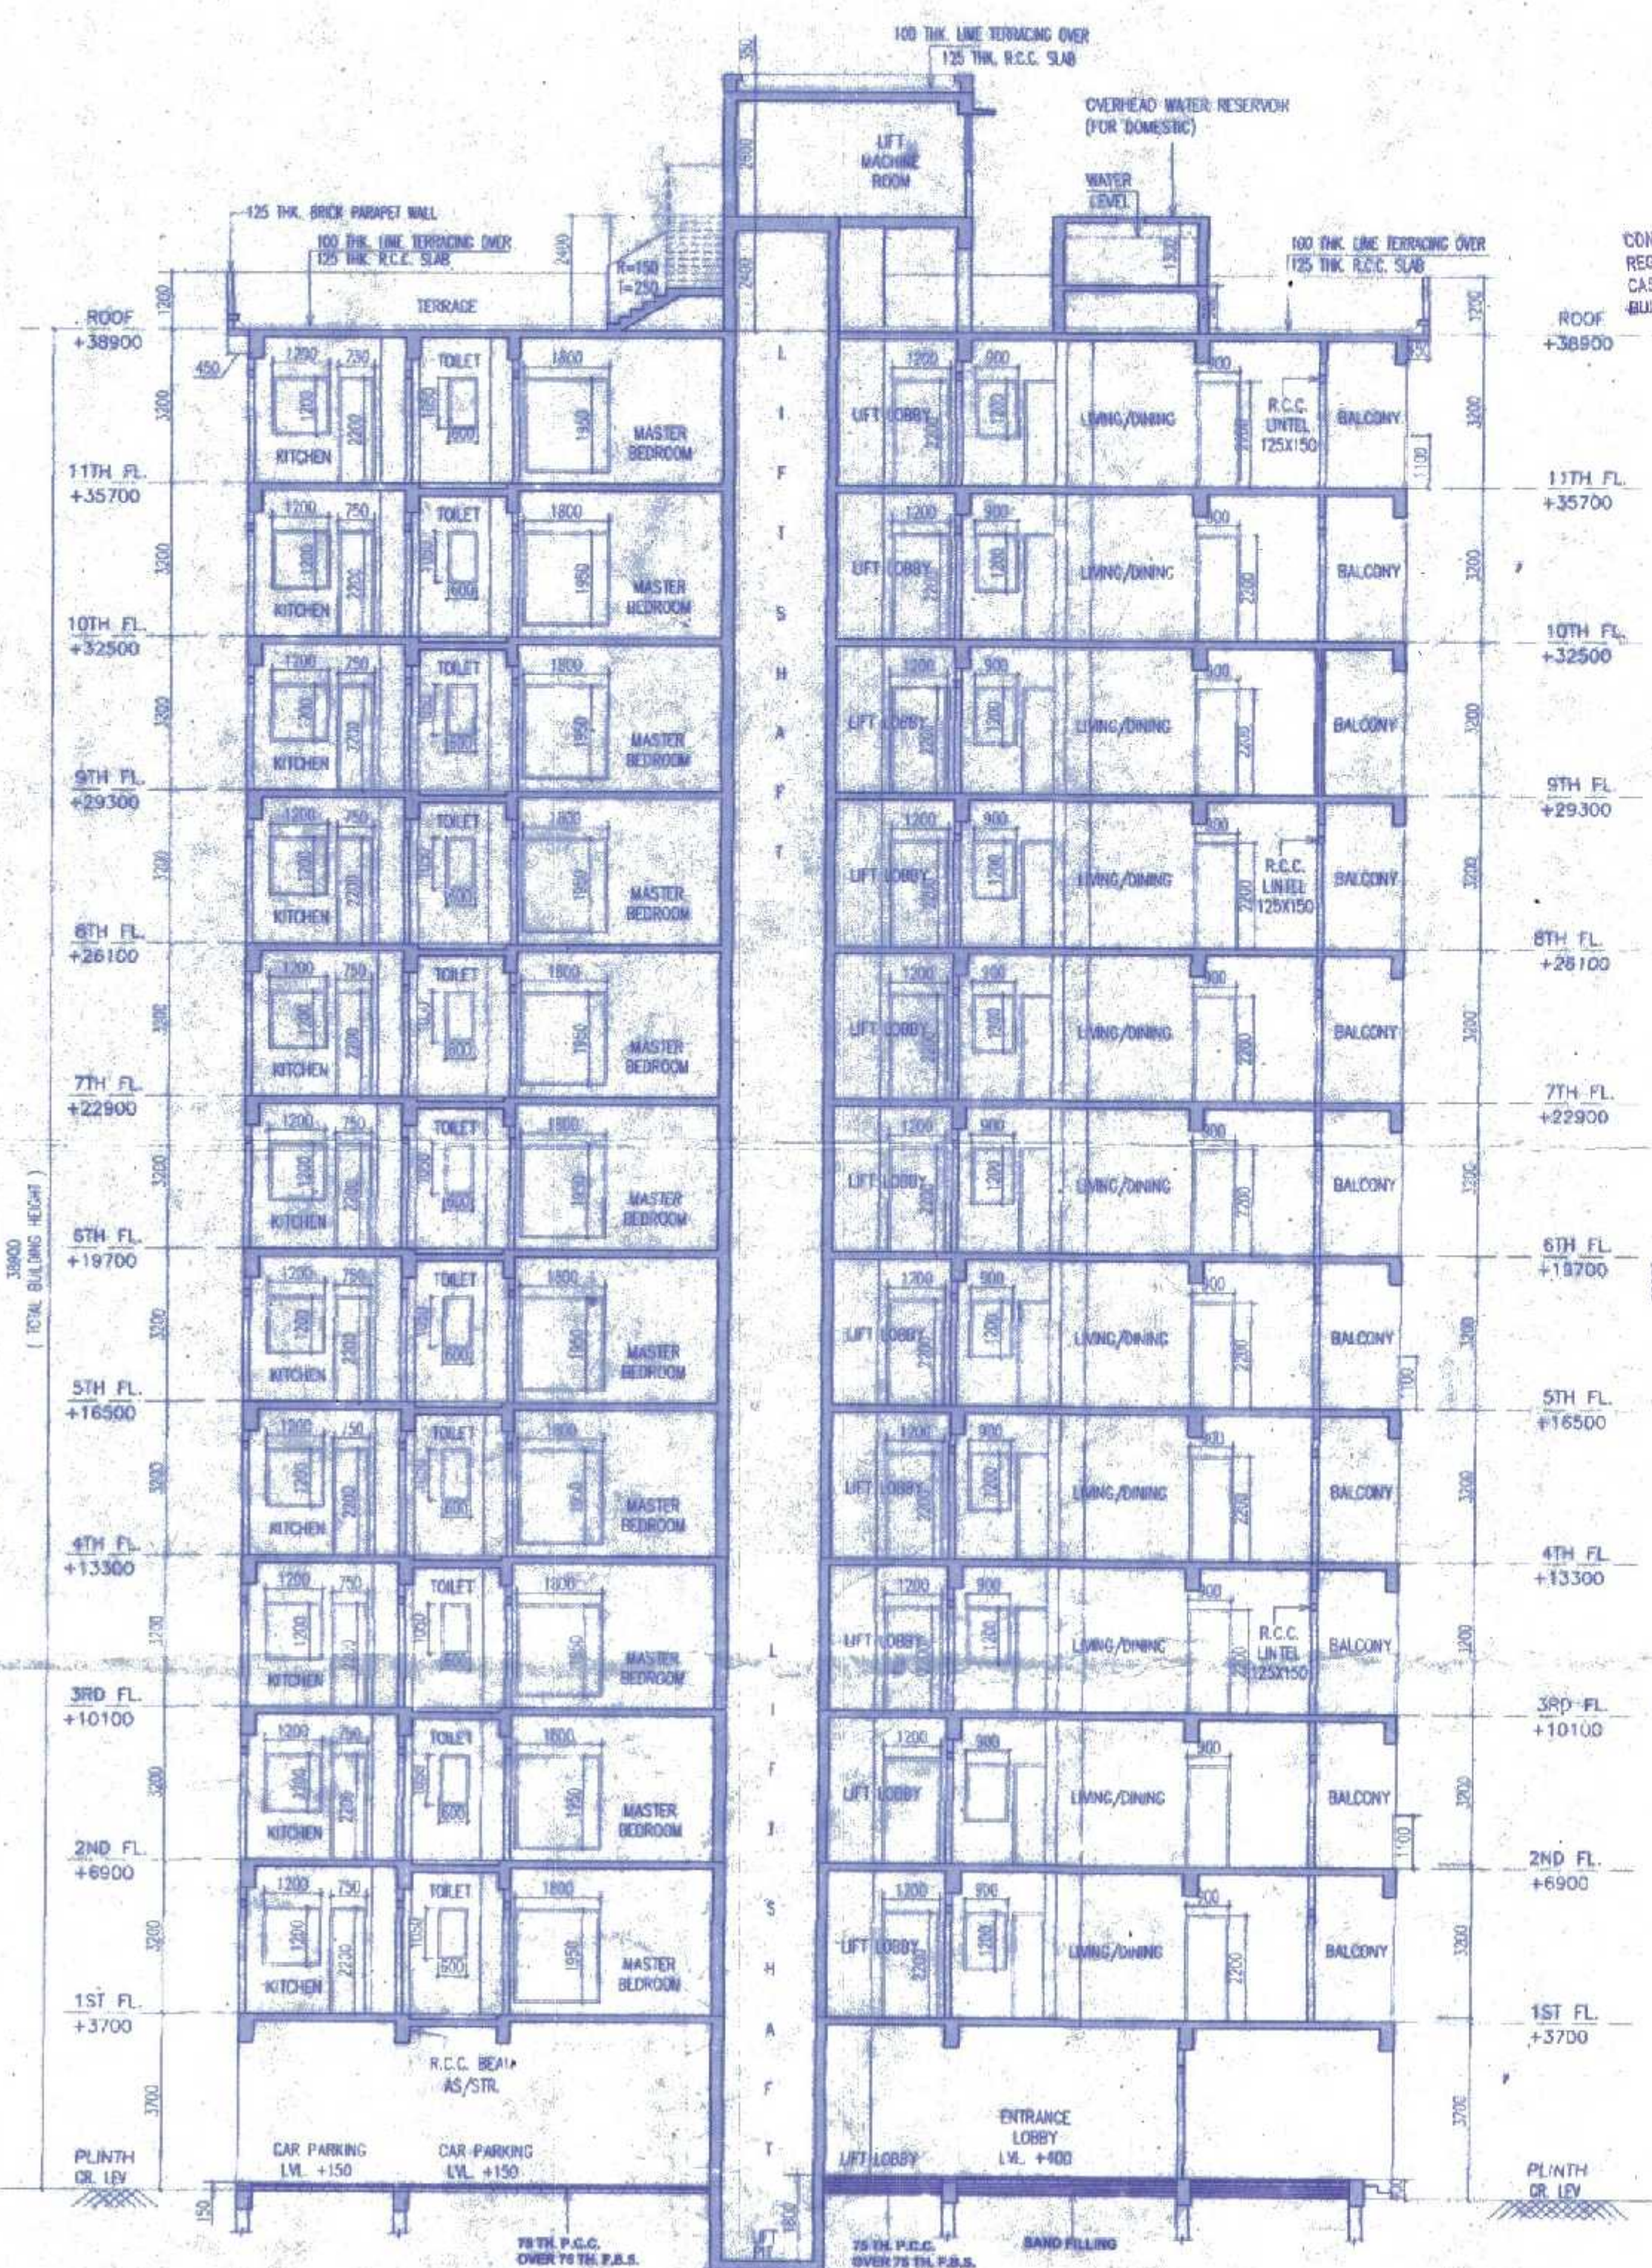

SECTION 'B-B'
RESIDENTIAL

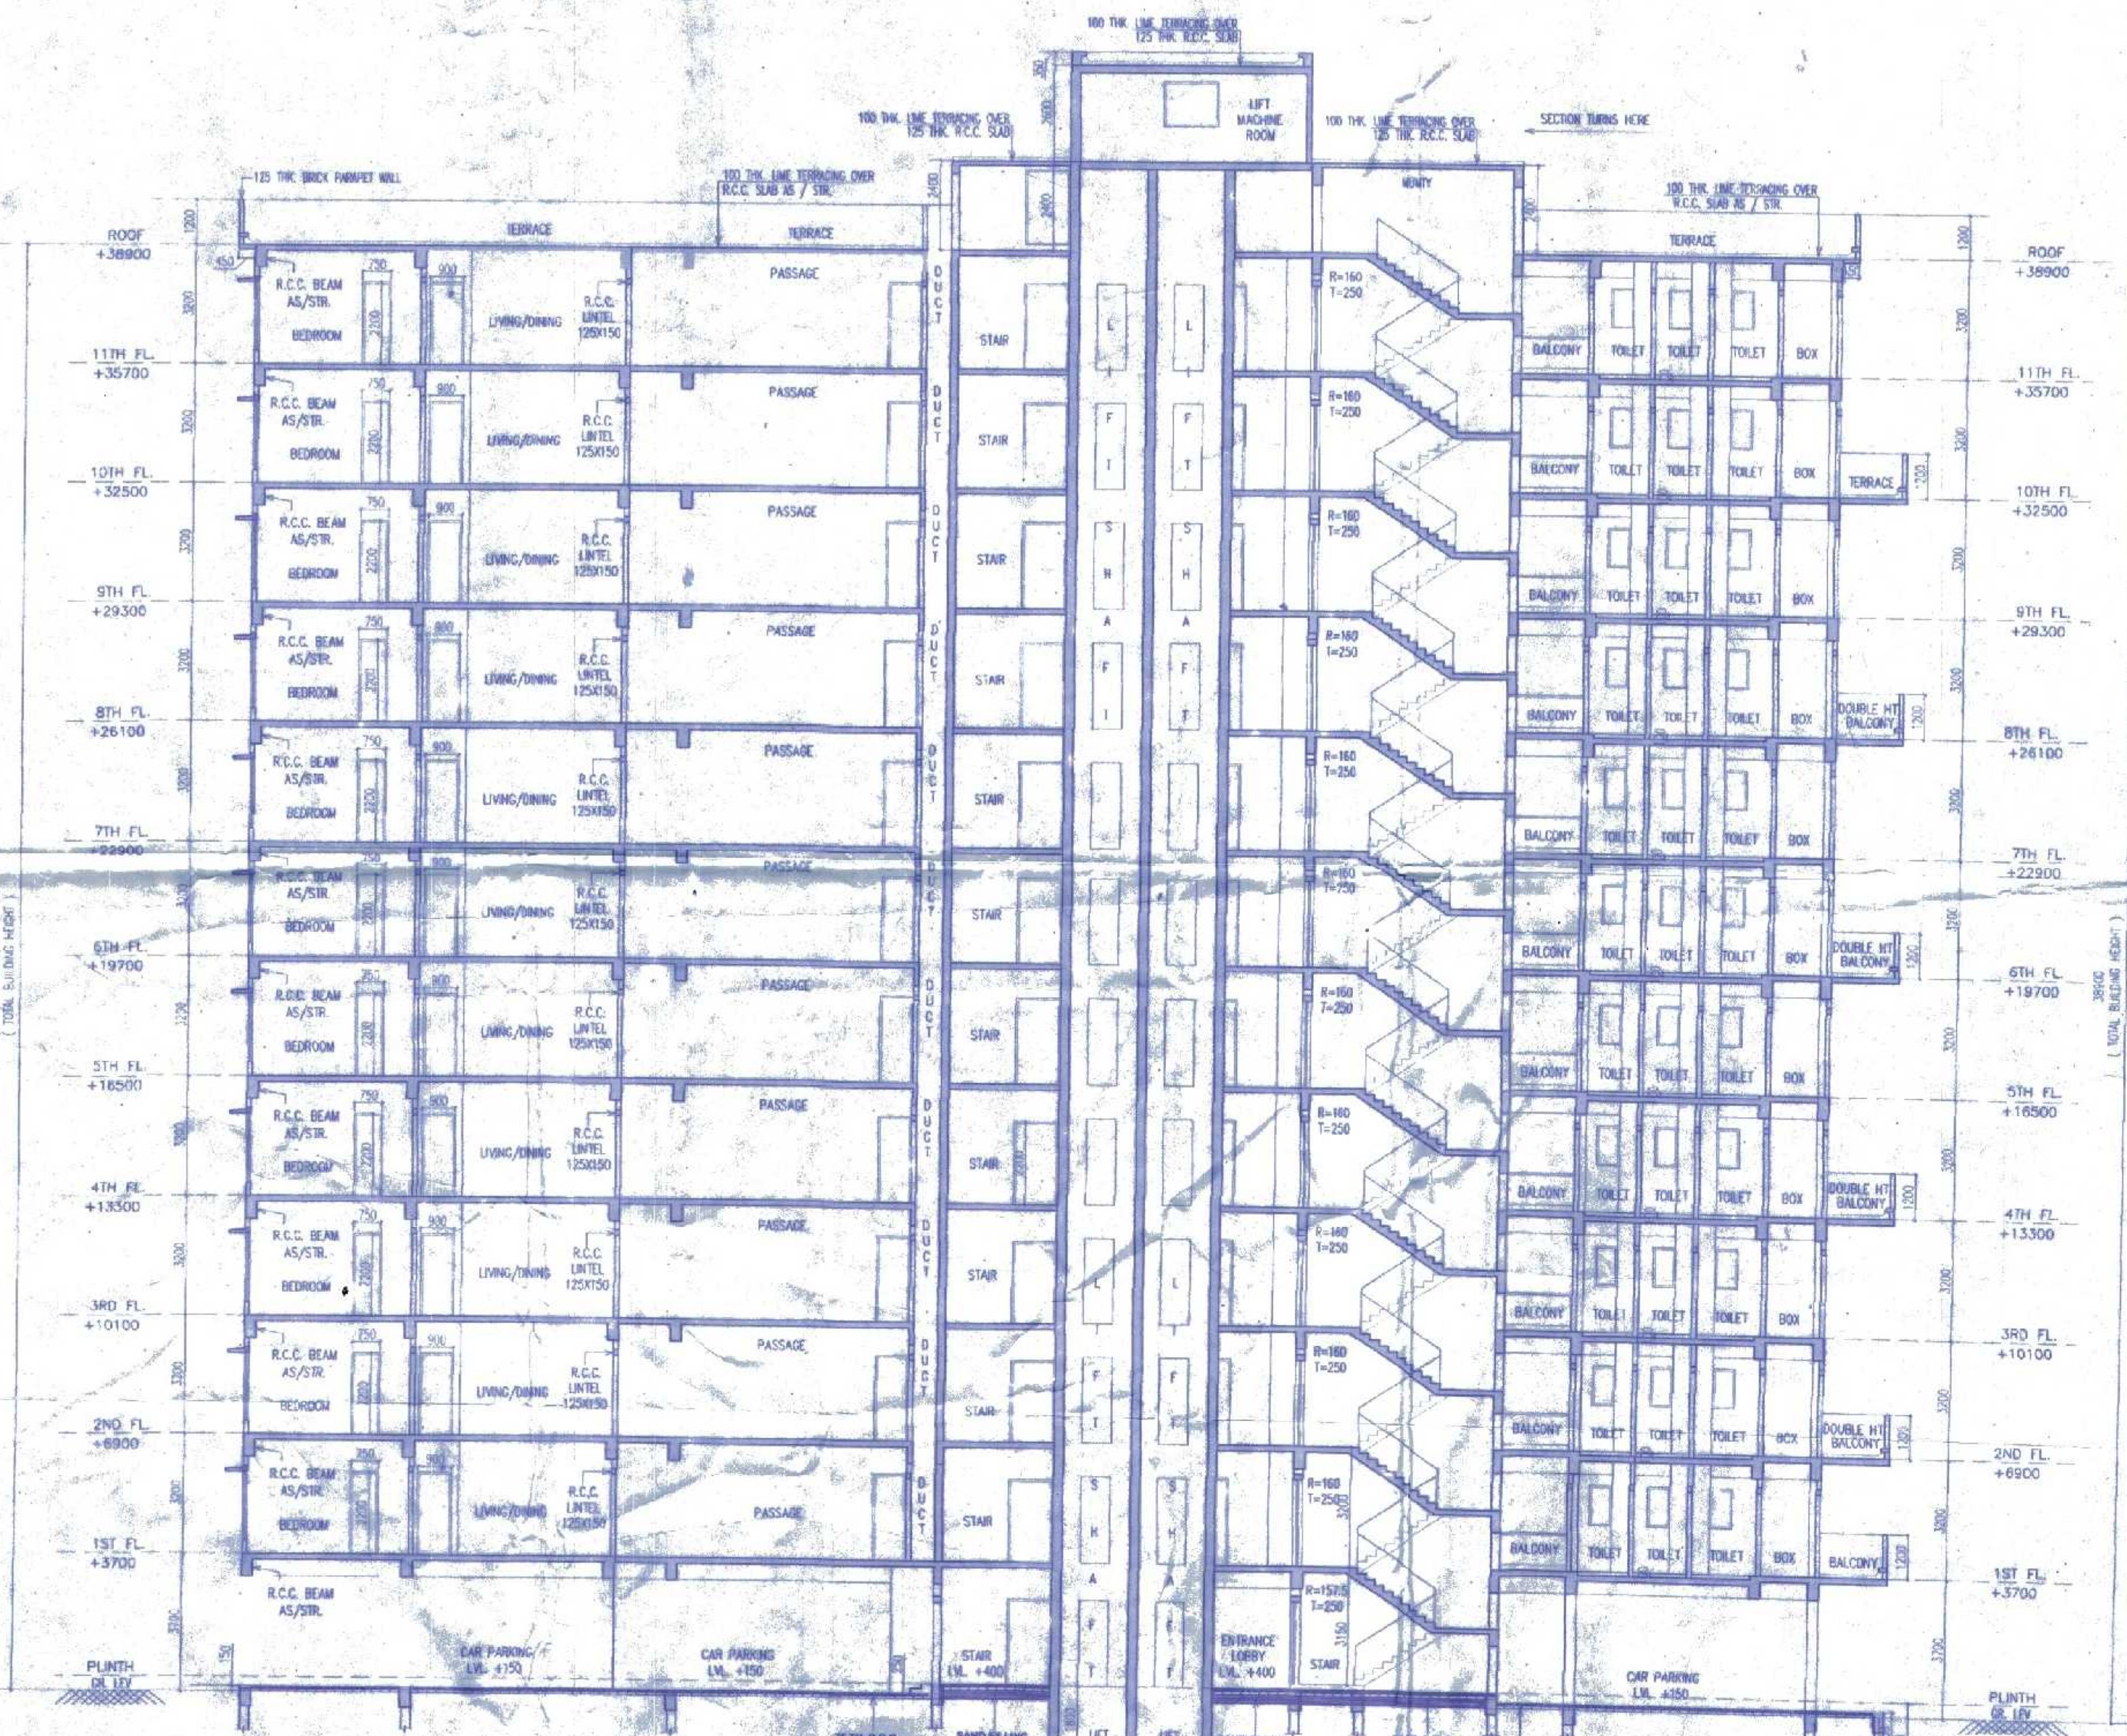

SECTION 'A-A'
RESIDENTIAL

COND. SANCTIONED APPROVED THE PLAN & SPECIFICATIONS REGARDING COSTS & MATERIALS TO BE USED IN THE CONSTRUCTION OF THE BUILDING AT THE PLACE HELD ON 14-11-19 & RECOMMENDED

Placed in the Board Meeting Held on 28-05-2020

Placed in the Board Meeting Held on 07-01-21

Placed in the Board Meeting Held on 14-11-20

Placed in the Board Meeting Held on 14-11-20

THIS PLAN IS CONDITIONALLY SANCTIONED THAT NO OBJECTION CERTIFICATE FROM THE OFFICE IS REQUIRED BEFORE OBTAINING OCCUPANCY CERTIFICATE

NAME OF OWNERS

- 1) SMT. SUSHILA DEVI MUNDHRA.
- 2) SMT. MAHABIR PRASAD MUNDHRA.
- 3) SMT. SHANTI DEVI MUNDHRA.
- 4) SMT. SRI SITARAM MUNDHRA.
- 5) SMT. PREM LATA MUNDHRA.
- 6) SMT. LATE BINOD KUMAR MUNDHRA.
- 7) SMT. SUDESH DEVI MUNDHRA.
- 8) SMT. LATE BASANT KUMAR MUNDHRA.
- 9) SRI MAHENDRA KUMAR MUNDHRA.
- 10) SRI LATE SOHAN LAL MUNDHRA.
- 11) SRI MANOJ KUMAR MUNDHRA.
- 12) SMT. LATE BINOD KUMAR MUNDHRA.
- 13) SRI RAHUL MUNDHRA.
- 14) SMT. LATE BASANT KUMAR MUNDHRA.
- 15) SRI RAJESH KUMAR MUNDHRA.
- 16) SRI SITA RAM MUNDHRA.
- 17) SMT. SANGITA PERIYAL.
- 18) SRI PRADIP KUMAR PERIYAL.
- 19) DELTA REALTORS

ALL ARE AT S.F. ROAD, SILIGURI, BABUPARA, WARD NO. - 27(SMC), P.O. & P.S. SILIGURI, DIST. DARJEELING.

LAND SCHEDULE :-

MOUZA :- SILIGURI.
J. L. NO. :- 110(88)
SHEET NO. :- 10
KHATAN NO. :- 1028
PLOT NO. :- 7202
P.O. & P.S. :- SILIGURI
DIST. :- DARJEELING.
WARD NO. :- 27(SMC)
HOLDING NO. :- 7860/8297/63.

SITE ADDRESS :-
STATION FEDDER ROAD,
MUNDHARA COMPOUND,
NEAR SILIGURI POLICE STATION,
SILIGURI.

DECLARATION BY OWNER & ARCHITECT

I do hereby declare that the building proposed for construction on Plot No. 7202, Ward No. 27, under the jurisdiction of Siliguri Municipal Corporation has been properly inspected and approved by me. I do hereby certify that all the details and specifications mentioned in the plan and specifications have been approved by me and I do hereby certify that all the details and specifications mentioned in the plan and specifications have been approved by me and I do hereby certify that all the details and specifications mentioned in the plan and specifications have been approved by me.

Constituted Attorney
Of Land Owner

Constituted Attorney
Of Land Owner

Signature of Owners

Signature of Architect

I do hereby certify that the building proposed for construction on Plot No. 7202, Ward No. 27, under the jurisdiction of Siliguri Municipal Corporation has been properly inspected and approved by me and I do hereby certify that all the details and specifications mentioned in the plan and specifications have been approved by me and I do hereby certify that all the details and specifications mentioned in the plan and specifications have been approved by me.

(FOR SOIL ONLY)

SANJIV J. PRASAD
M.E. (CIVIL)
R.C.E. (E)-48322-4
E.S.E.-17 S.M.C.

Signature of Structural Engineer

SCALE: 1:100

SHEET NO. 57