


PROPOSED G + 11 STD. RESIDENTIAL BUILDING

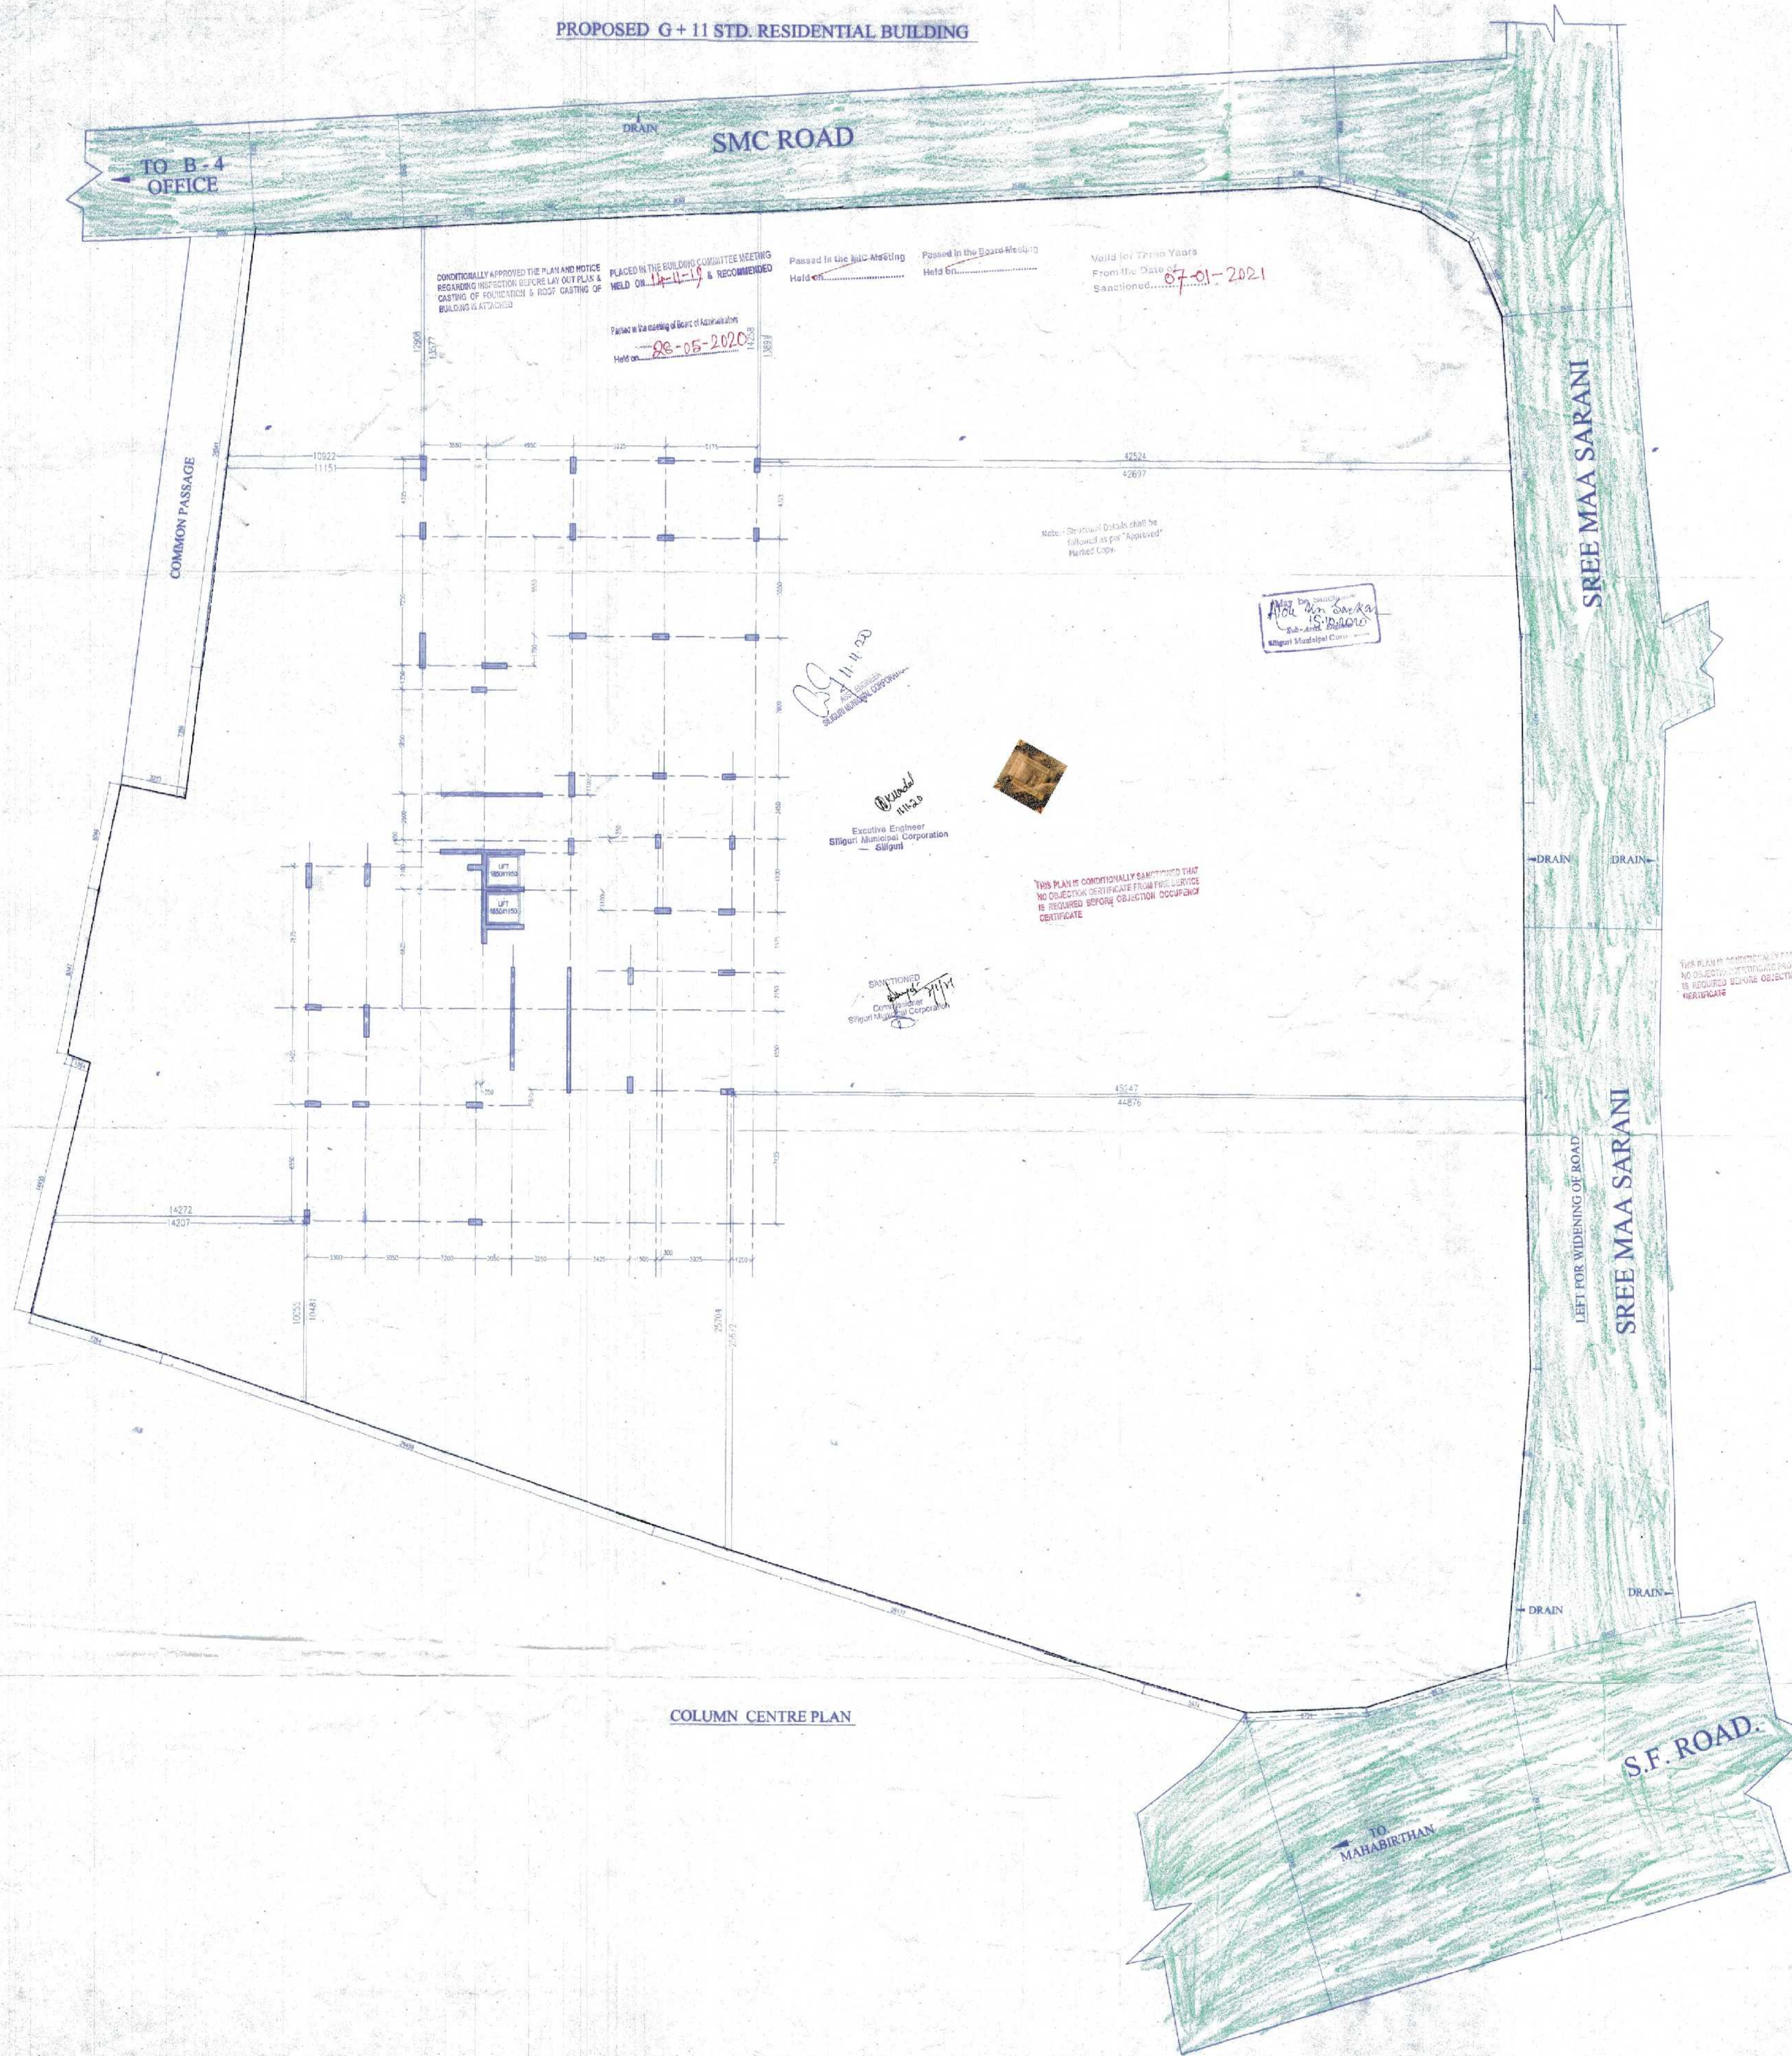

COLUMN CENTRE PLAN

- NAME OF OWNERS**
- 1) SMT. SUSHILA DEVI MUNDHRA.
 - 2) SRI MAHABIR PRASAD MUNDHRA.
 - 3) SMT. SHANTI DEVI MUNDHRA.
 - 4) SRI SITA RAM MUNDHRA.
 - 5) SMT. PRIMI LATA MUNDHRA.
 - 6) SRI MANOJ KUMAR MUNDHRA.
 - 7) SRI RAHUL MUNDHRA.
 - 8) SRI RANJAN KUMAR MUNDHRA.
 - 9) SMT. KANITA PERIYAL.
 - 10) SRI. PRADIP KUMAR PERIYAL.
 - 11) DELTA REALTORS
- ALL ARE AT E.P. ROAD, SILIGURI, BABUPARA, WARD NO. - 27(SMC), P.O. & P.S. SILIGURI, DIST. DARJEELING.

LAND SCHEDULE :-

MOUZA :- SILIGURI.
 J.L. NO. :- 110(88)
 SHEET NO. :- 10
 KHATA NO. :- 1028
 PLOT NO. :- 7202
 P.O. & P.S. :- SILIGURI
 DIST. :- DARJEELING
 WARD NO. :- 27(SMC)
 HOLDING NO. :- 786029761

SITE ADDRESS :-

STATION FEEDER ROAD,
 WARD NO. - 27(SMC)
 MUNDHARA COMPOUND,
 NEAR SILIGURI POLICE STATION,
 SILIGURI.

DECLARATION BY OWNER & ARCHITECT

I do hereby declare that the building proposed for construction in Plot No. 7202, Sheet No. 10, Khata No. 1028, J.L. No. 110(88), Mouza Siliguri, District Darjeeling, West Bengal, is as per the approved plan and specifications and I am not aware of any objection or dispute in relation to the same. I hereby declare that the building is not being constructed for any other purpose than that specified in the approved plan and specifications.

Signature of Owner

Constituted Attorney
 Of Land Owner
 Signature of Owner

Signature of Architect

At the place
 ABINASH AGARWAL
 ARCHITECT
 Regn. No. CA220454167
 Signature of Architect

I do hereby declare that the building proposed for construction in Plot No. 7202, Sheet No. 10, Khata No. 1028, J.L. No. 110(88), Mouza Siliguri, District Darjeeling, West Bengal, is as per the approved plan and specifications and I am not aware of any objection or dispute in relation to the same. I hereby declare that the building is not being constructed for any other purpose than that specified in the approved plan and specifications.

Signature of Reviewer

SANJIV J. PAREKH
 CHARTERED ENGINEER
 REGISTERED STRUCTURAL
 REVIEWER 8416 S.M.C.
 Signature of Reviewer

I do hereby declare that the building proposed for construction in Plot No. 7202, Sheet No. 10, Khata No. 1028, J.L. No. 110(88), Mouza Siliguri, District Darjeeling, West Bengal, is as per the approved plan and specifications and I am not aware of any objection or dispute in relation to the same. I hereby declare that the building is not being constructed for any other purpose than that specified in the approved plan and specifications.

Signature of Consultant

SANJIV J. PAREKH
 CHARTERED ENGINEER
 REGISTERED STRUCTURAL
 REVIEWER 8416 S.M.C.
 Signature of Consultant