


# AJNA COMMERCIAL PVT. LTD.

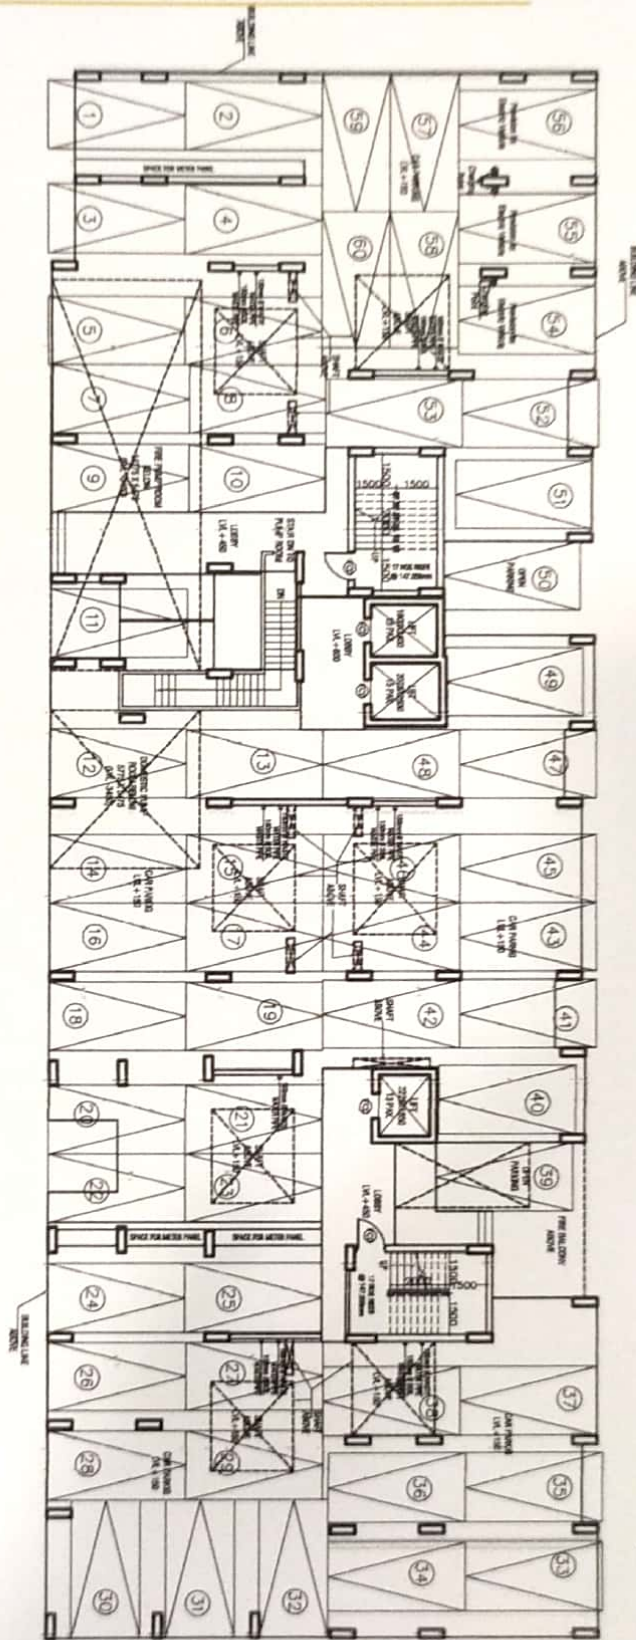

GROUND FLOOR PLAN OF  
BLOCK-C

*Monojit Das*

**MONOJIT DAS**  
Architect  
Reg. No. CA/96/20079

Signature of Architect



Loharuka Niket, DC-9/28, Shastri Bagan, Deshbandhu Nagar, VIP Road, Kolkata - 700059  
 ☎ : 033 2576 2618 / 1034 // ✉ : info@loharukagroup.com // CIN No. U51909WB2007PTC114390