


AJNA COMMERCIAL PVT. LTD.

TO KAIKHALI

12.4 M WIDE ROAD (91 BUS ROUTE)

TO RAJARHAT CROSSING

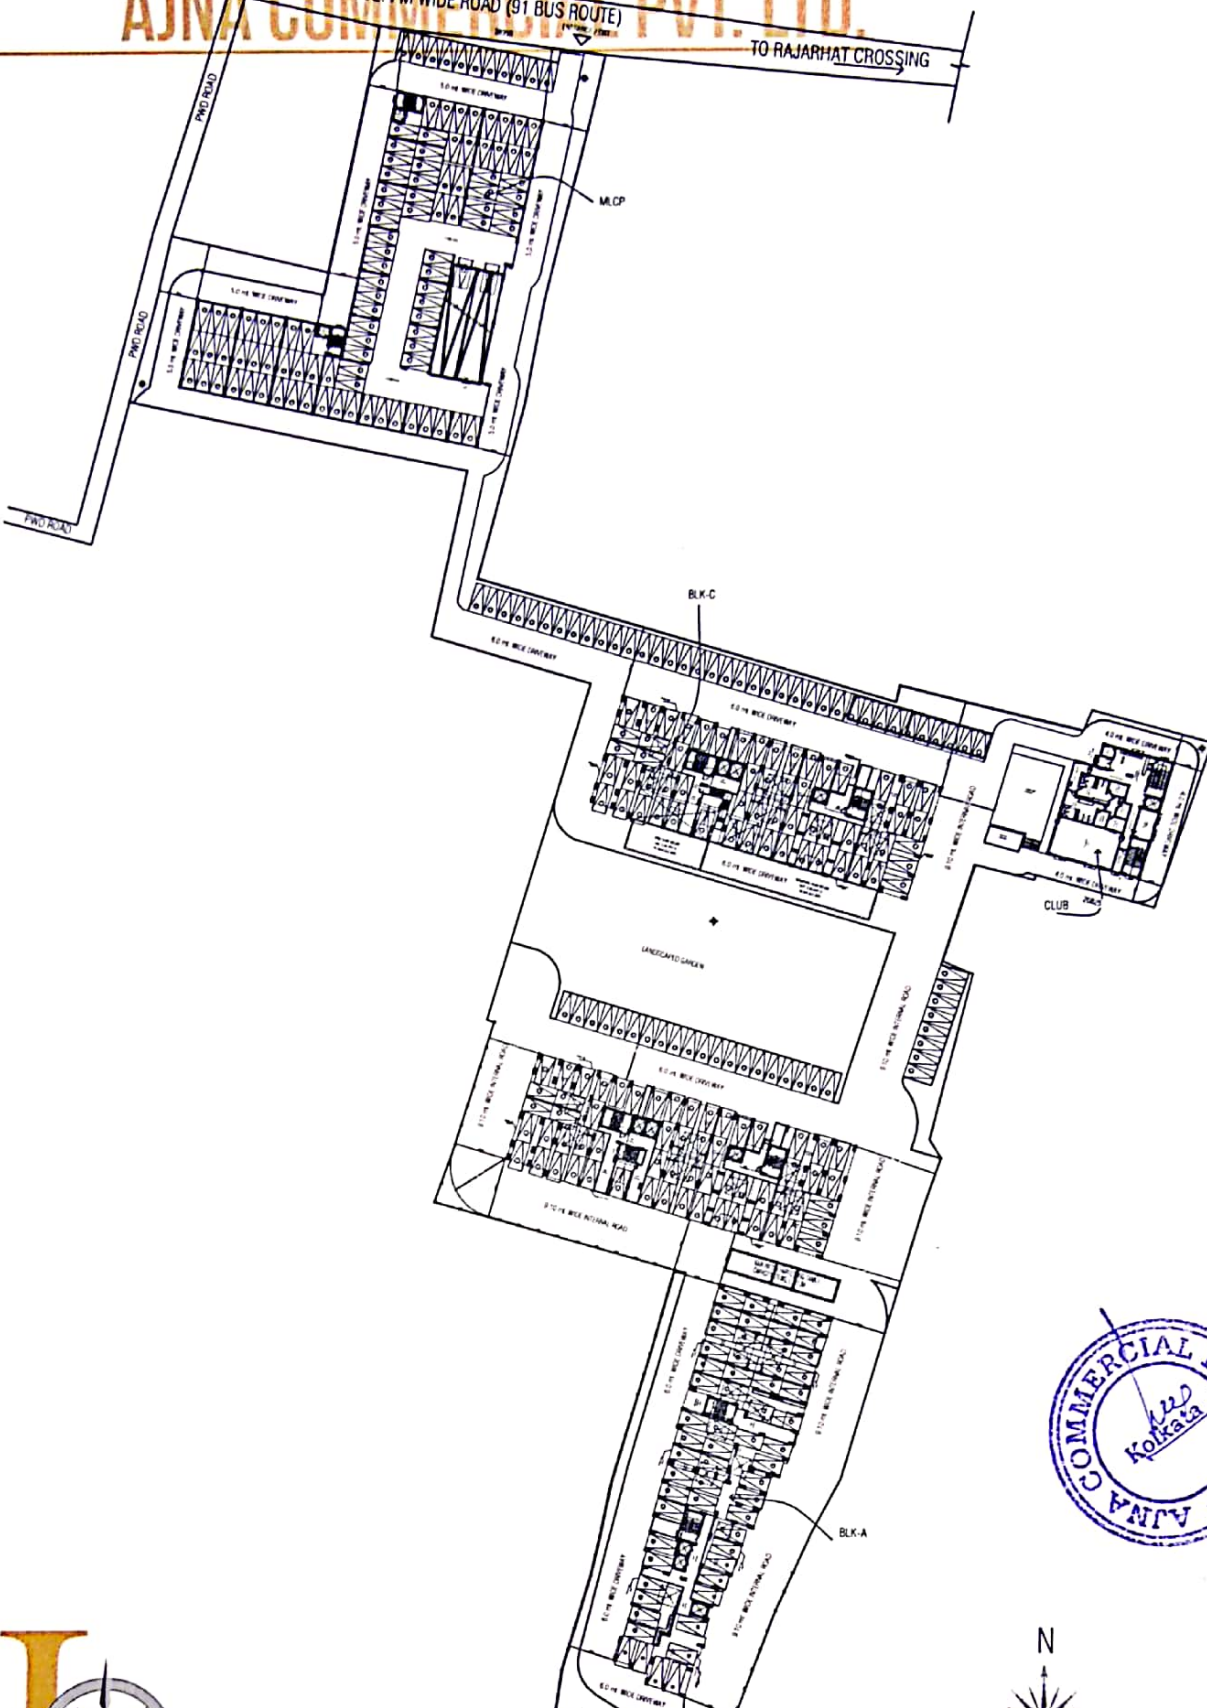

Loharuka Niket, DC-9/2, To VIP ROAD, Deshpande Nagar, VIP Road, Kolkata - 700059
 ☎: 033 2576 2618 / 103 // 80°0' (24,384 sq. m.) TO RAJARHAT CROSSING No. U51909WB2007PTC114390

GROUND FLOOR PLAN

LAND AREA (PHASE - 1) = 15611.502 SQ.MT.