


SKETCH PLAN SHOWING THE PLOT FORMING AREA 1.34 ACRES MORE OR LESS WITHIN RS PLOT NO 1404(PART) & 1402(PART), LR PLOT NO- 6725, IN MOUZA- GOPINATHPUR, JL NO- 85, PS- FARIDPUR, DIST- PASCHIM BURDWAN, WEST BENGAL SHOWN WITH RED BORDERED THUS-


DETAILS AREA- IN RS PLOT NO-1402(PART)- 32 KANTHA OR 52 DECIMAL
 IN RS PLOT NO-1404(PART)- 50 KANTHA OR 82 DECIMAL

LAND GIFTED TO- SRI RABIN CHATTERJEE

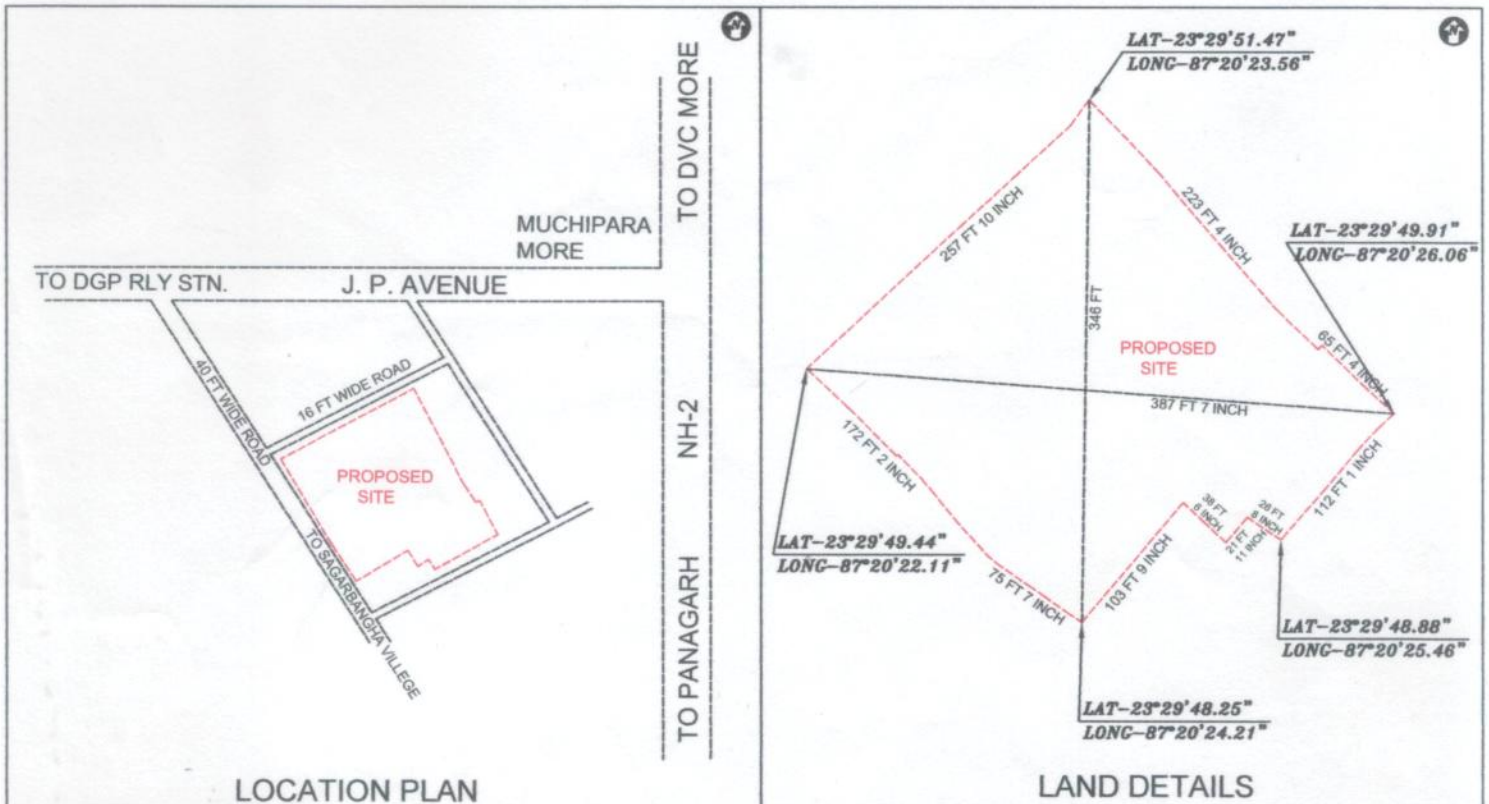

LOCATION PLAN

LAND DETAILS

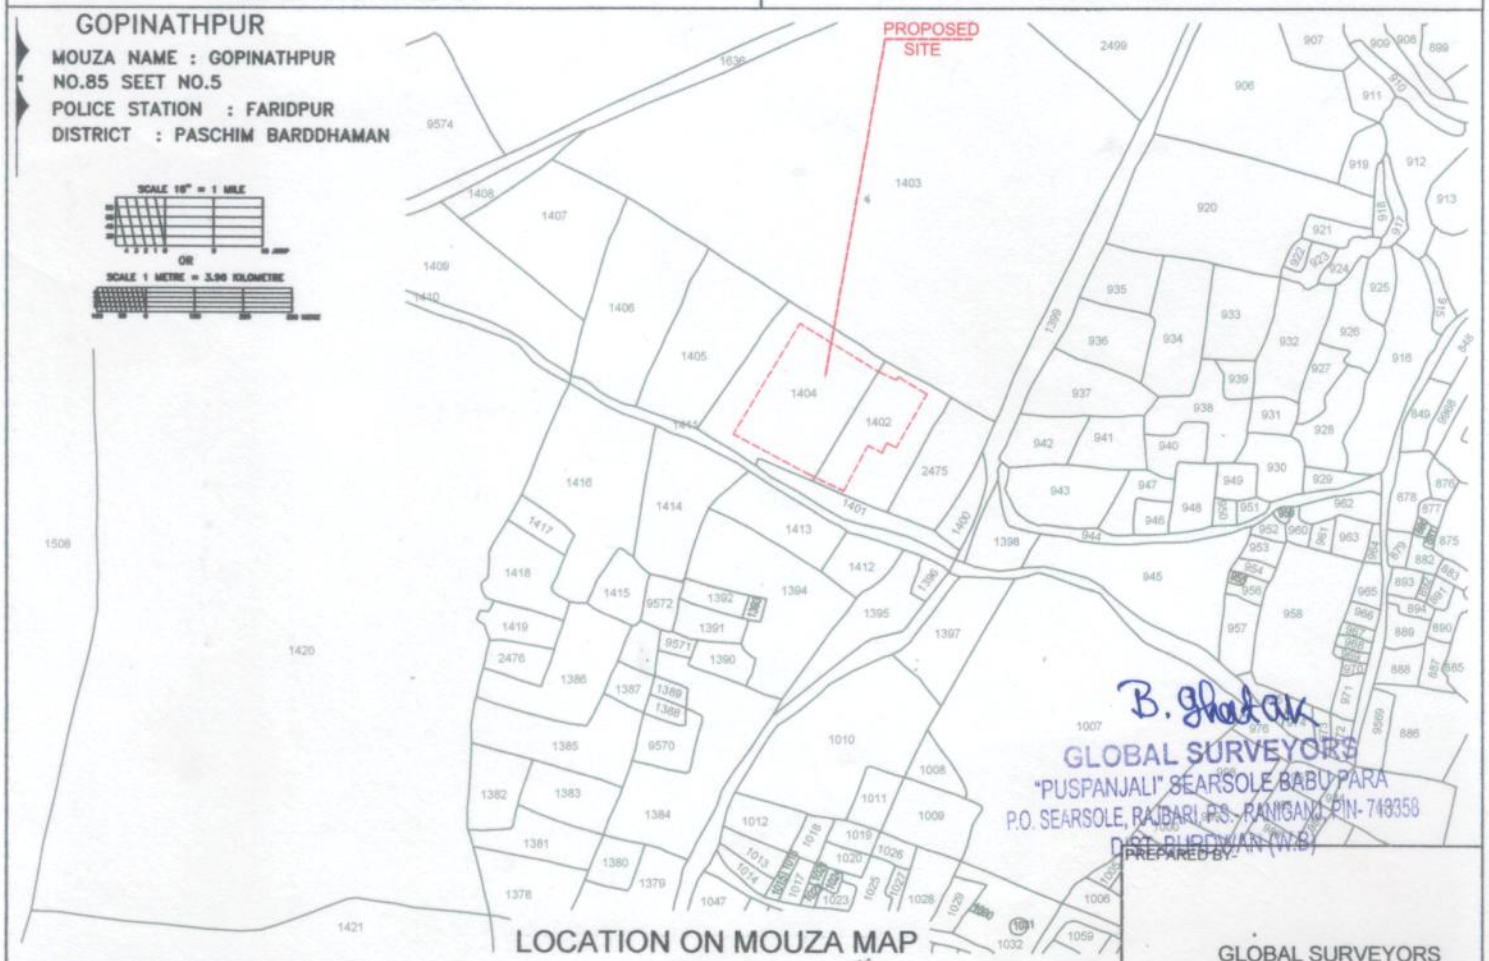

LOCATION ON MOUZA MAP

GLOBAL SURVEYORS