




BLOCK - I
BLOCK - II
BLOCK - III
BLOCK - IV



PROPOSED GROUND FLOOR PLAN
1:100

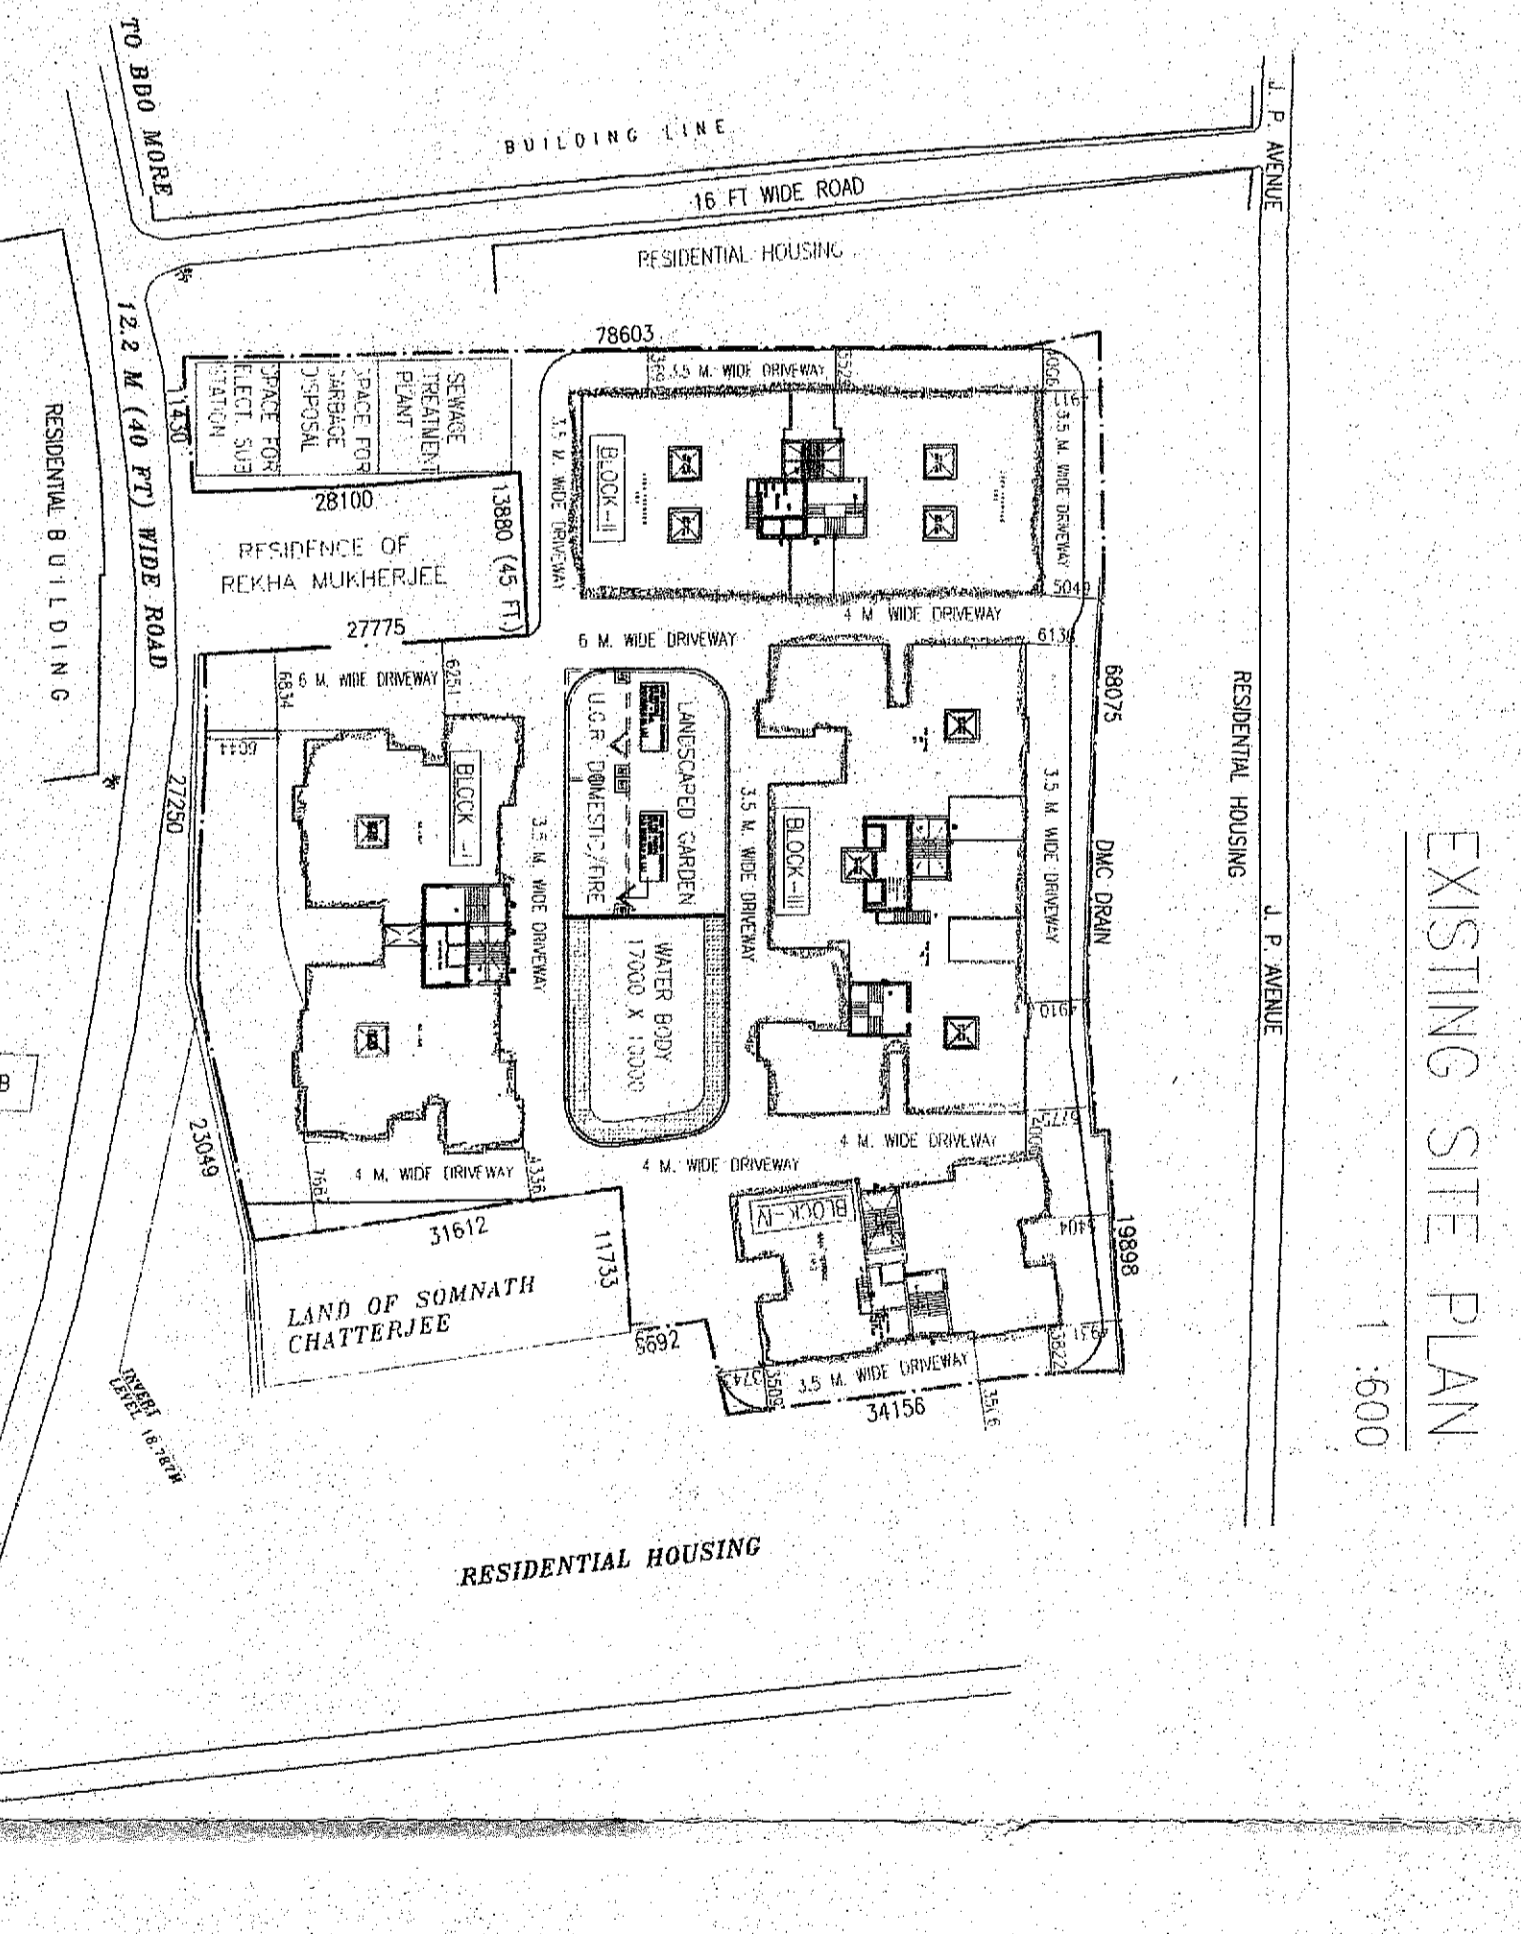

EXISTING SITE PLAN
1:600

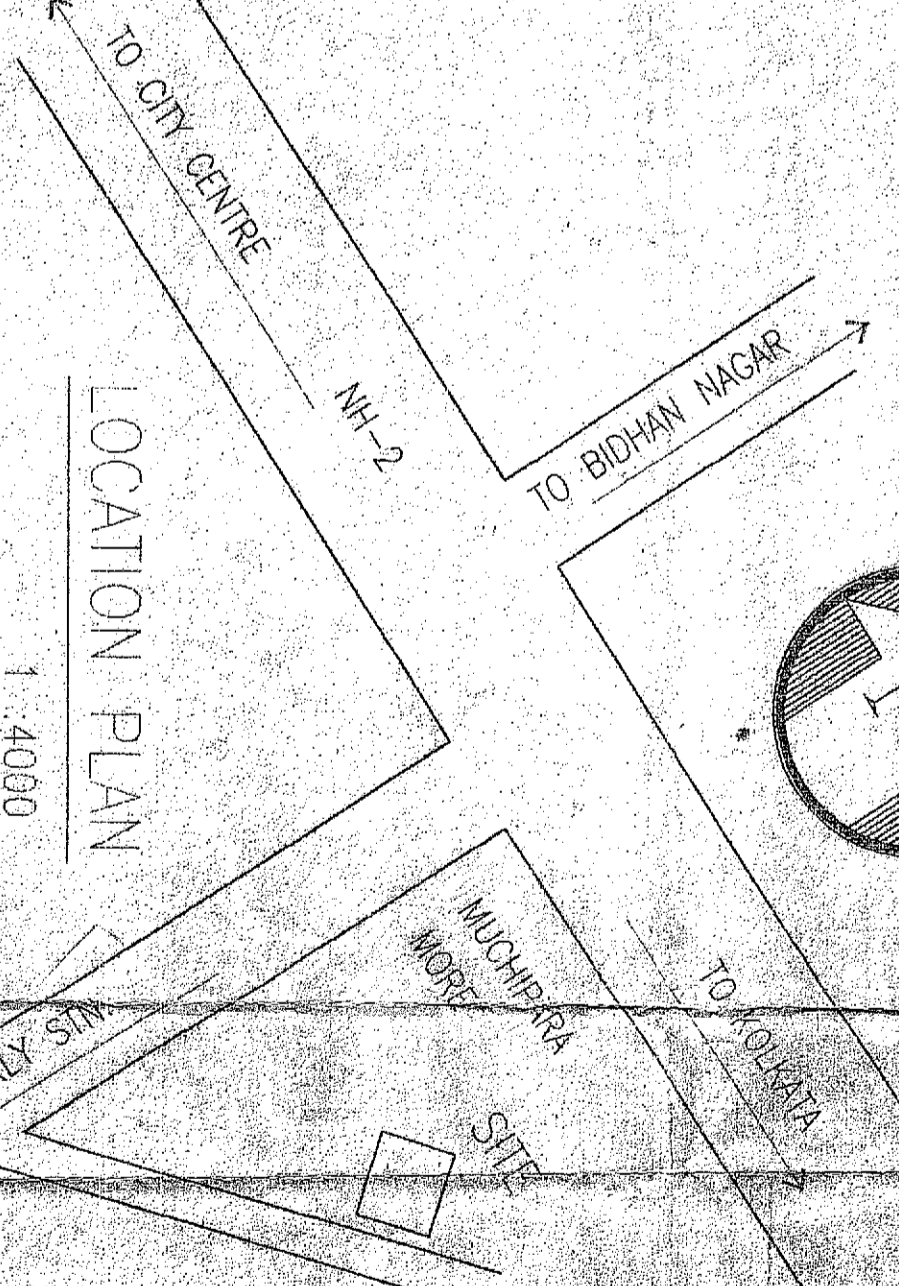

LOCATION PLAN
1:4000








