


BLOCK - 3

BLOCK - 4

BLOCK - 2

BLOCK - 1

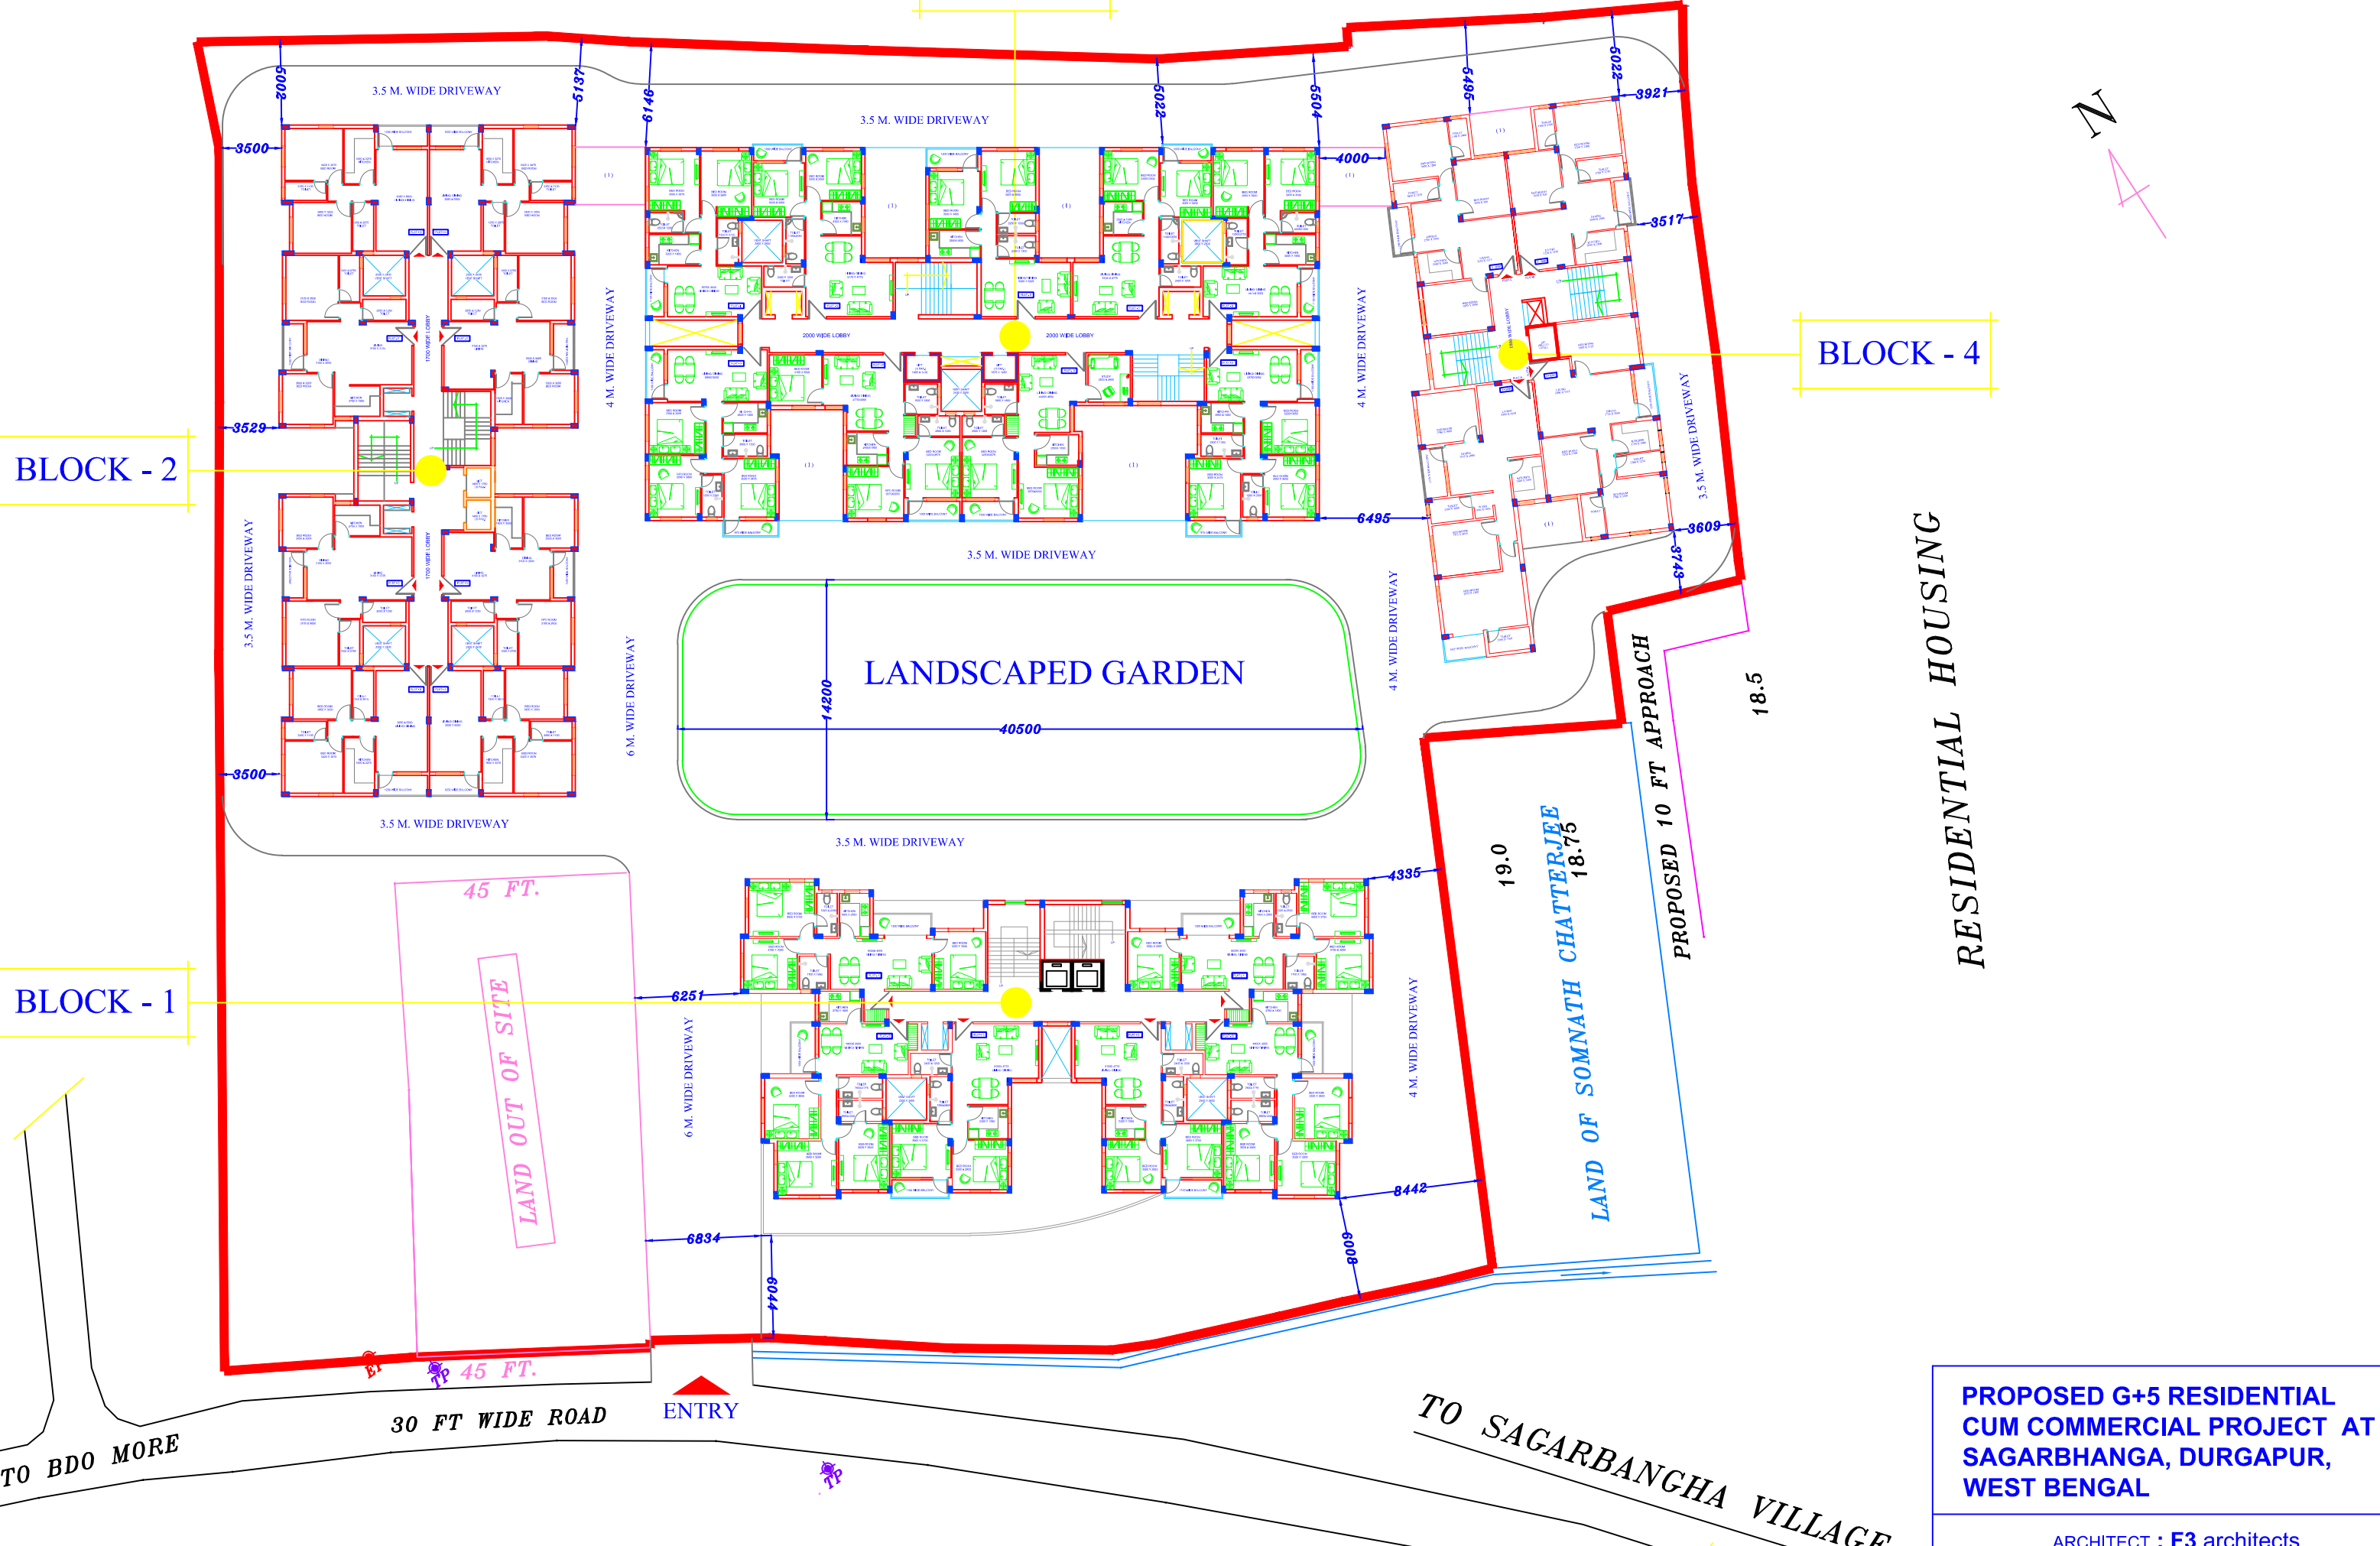

RESIDENTIAL HOUSING

PROPOSED G+5 RESIDENTIAL CUM COMMERCIAL PROJECT AT SAGARBANGA, DURGAPUR, WEST BENGAL

ARCHITECT : F3 architects

REV. : 04

DATE : 15.01.2014