



**BLOCK-1
GROUND FLOOR PLAN**

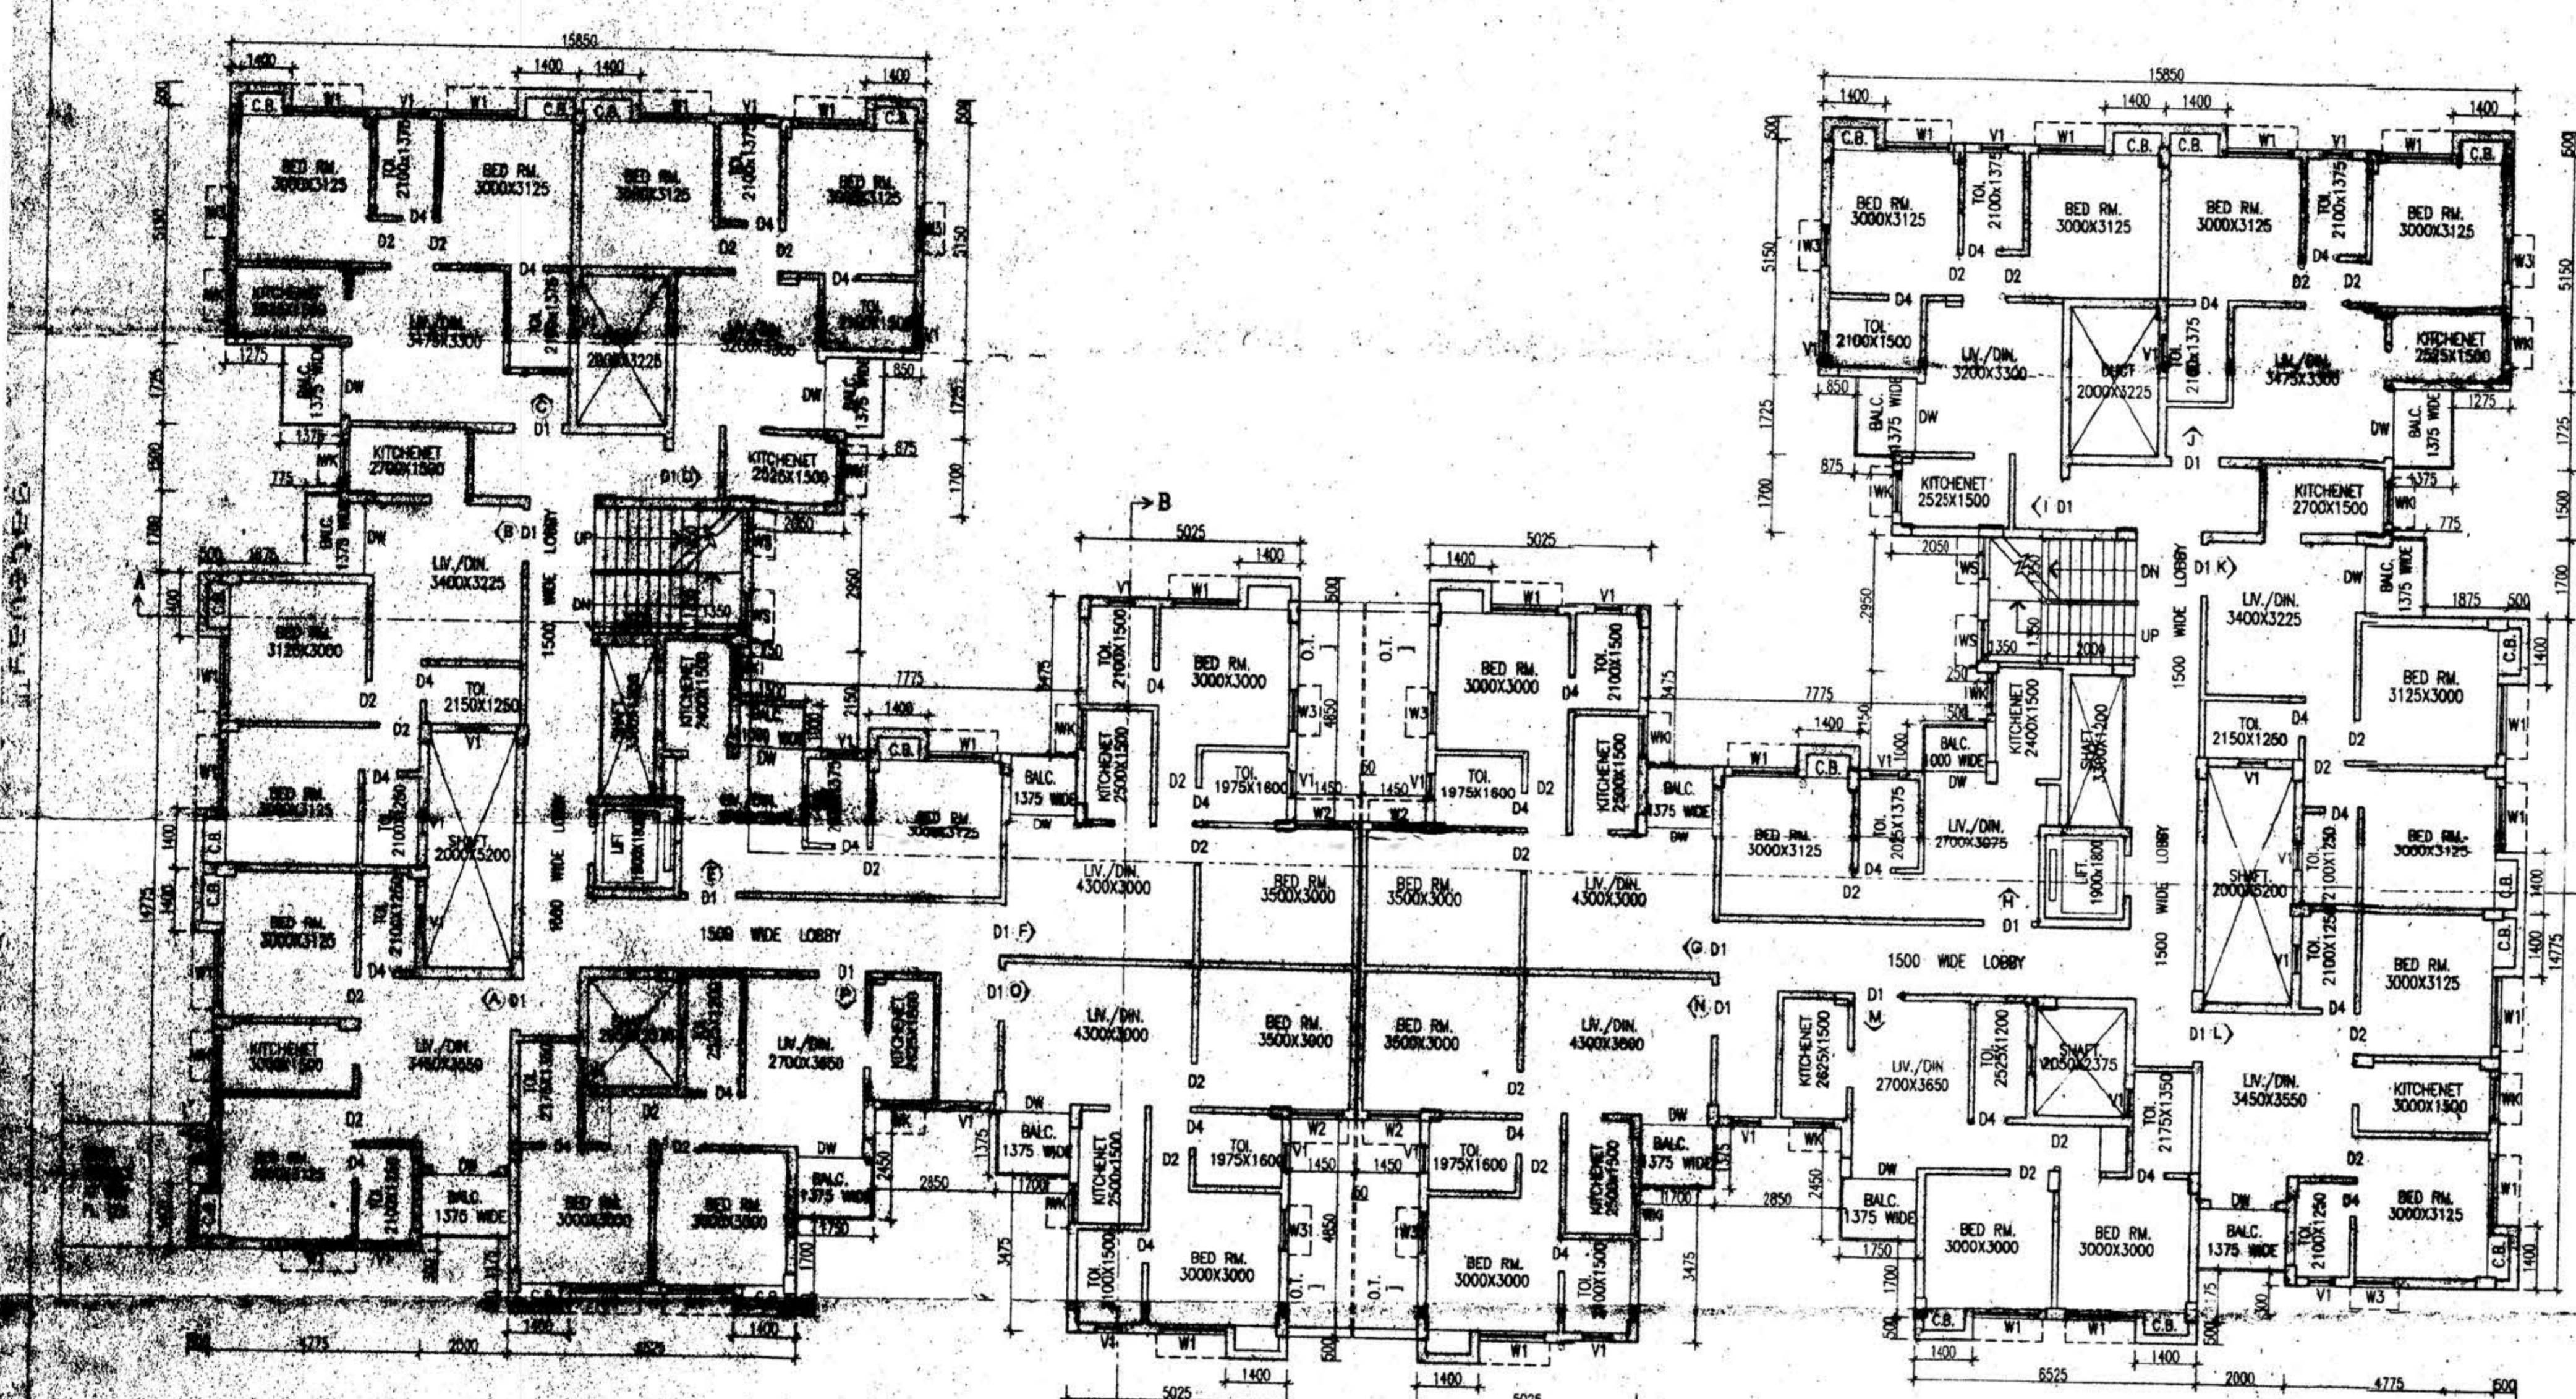

**BLOCK-1
TYPICAL FLOOR PLAN
(1ST TO 4TH FLOOR)**

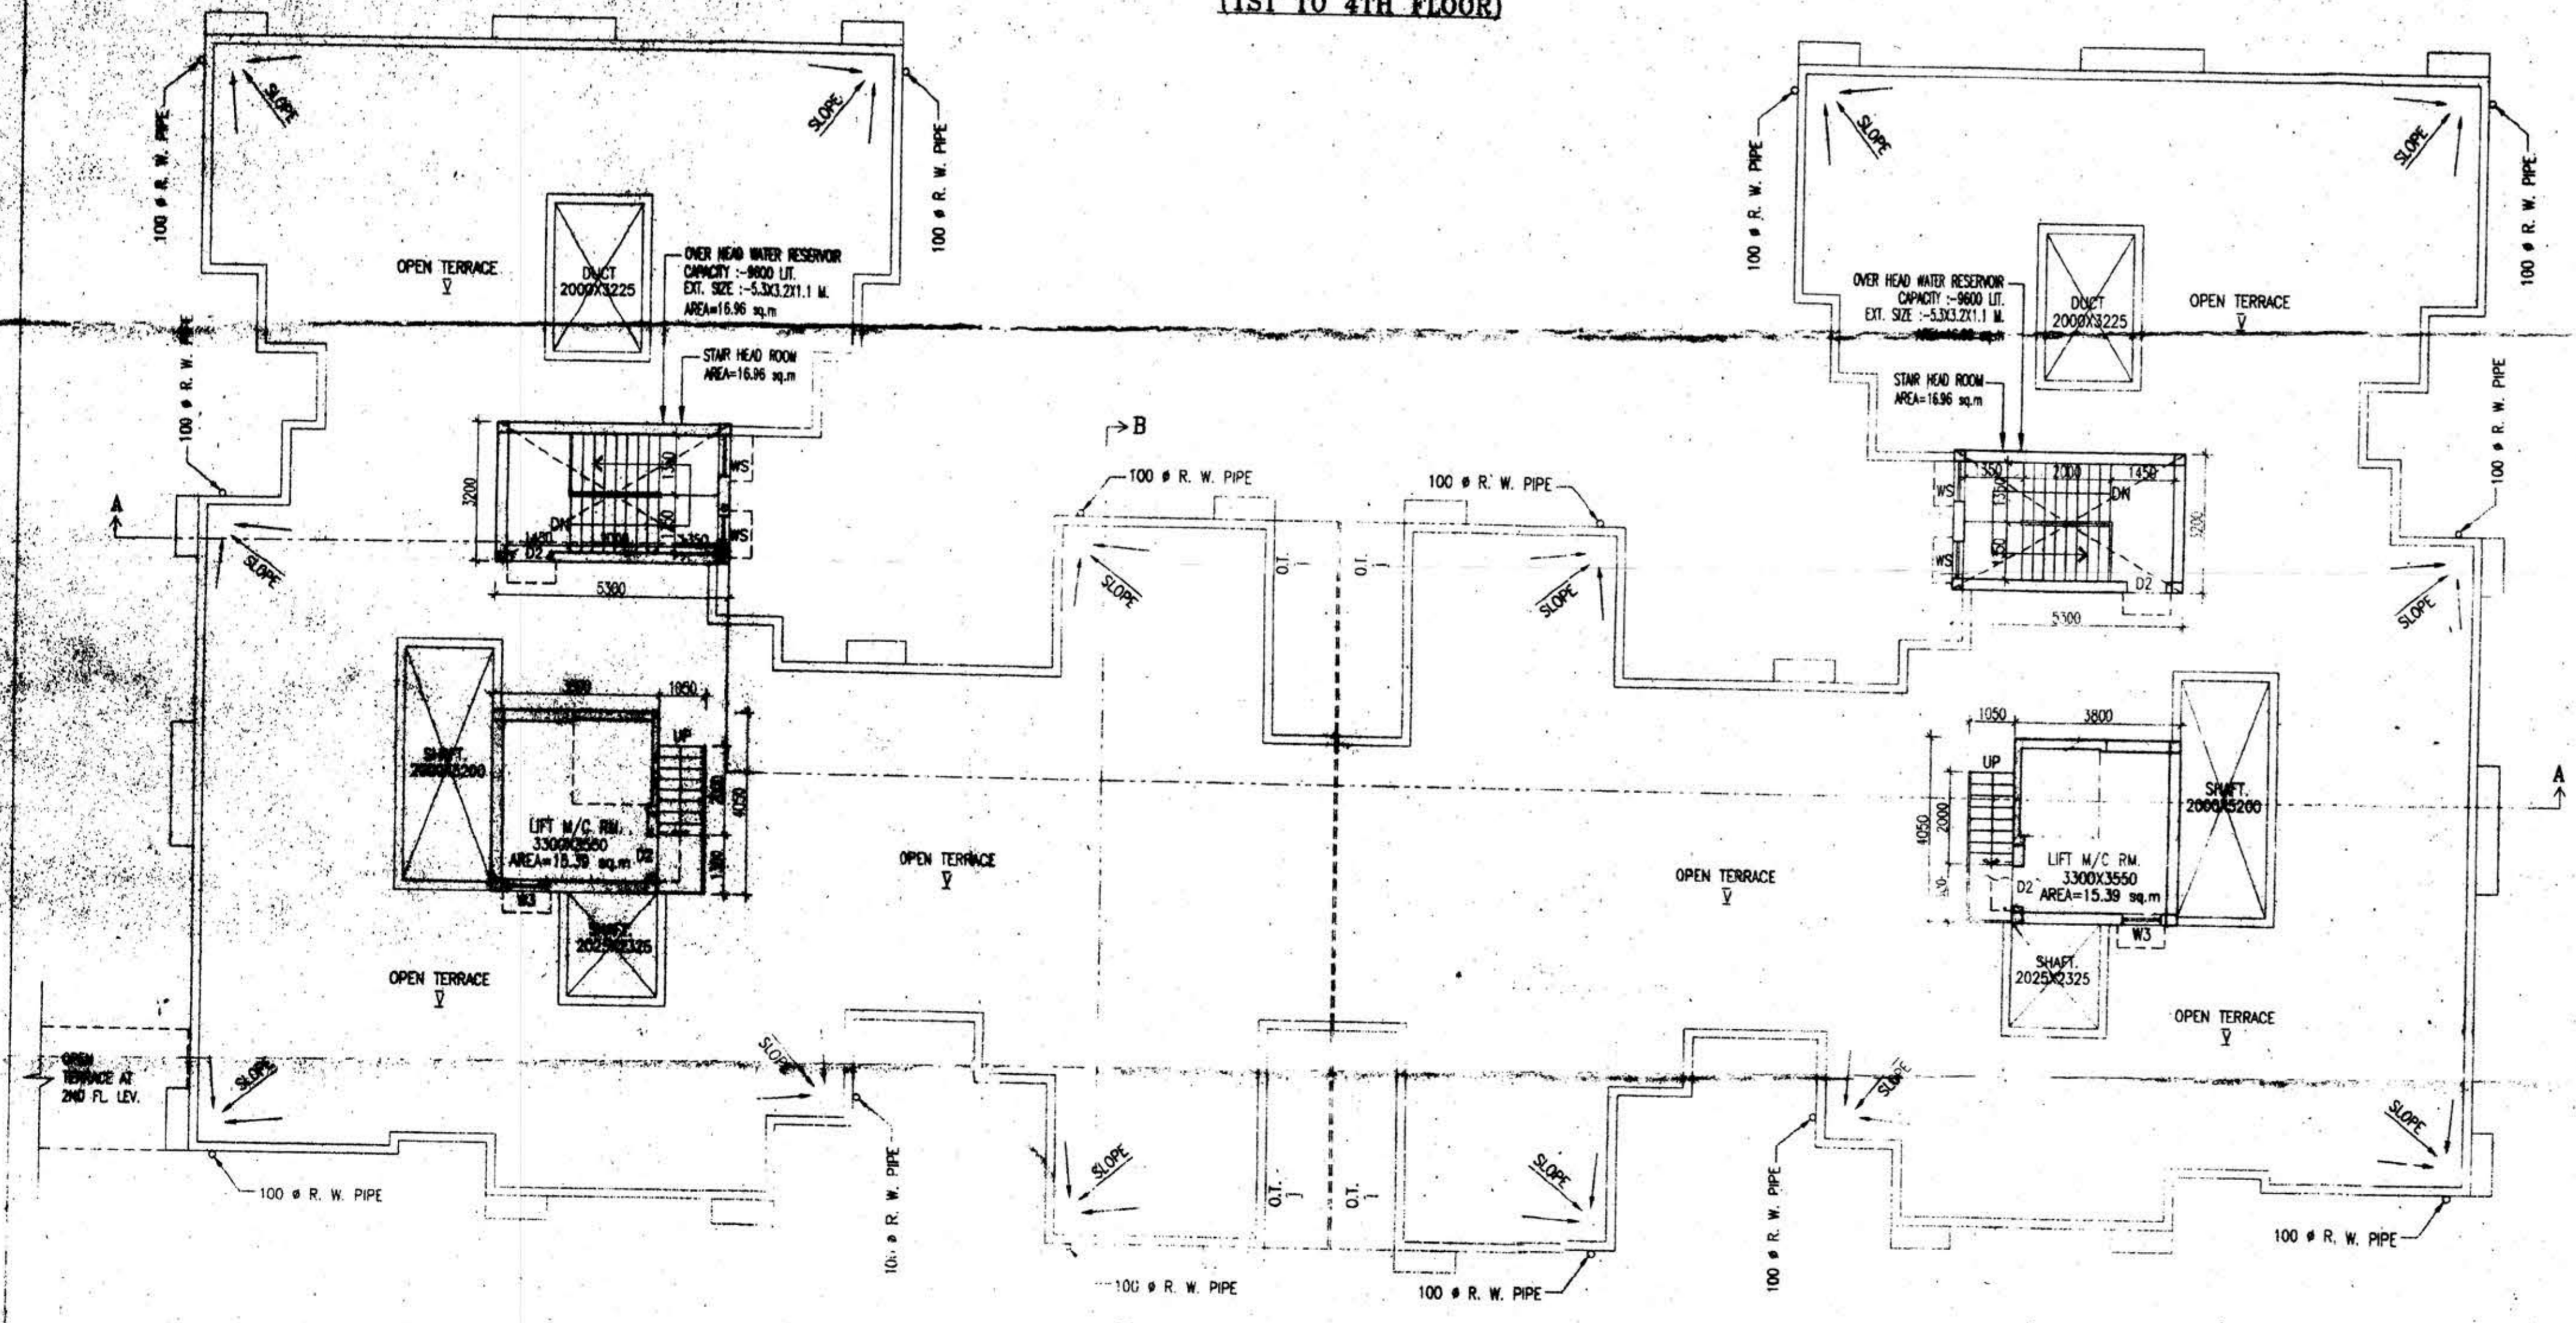

**BLOCK-1
ROOF PLAN**

SCHEDULE OF DOORS & WINDOWS

TYPE	SILL	LINTEL	SIZE	TYPE	SILL	LINTEL	SIZE
D	2100	1500x2100	W1	275	2100	1500x1825	
D1	2100	1100x2100	W2	275	2100	1200x1825	
D2	2100	900x2100	W3	275	2100	900x1825	
D3	2100	800x2100	W4	1000	900	2000x1825	
D4	2100	750x2100	W5	425	2100	750x1825	
DW	2100	1500x2100	W6	900	2100	900x1800	
			W7	900	2100	1200x1800	
			W8	1200	2100	600x900	
			W9	1200	2100	500x900	

- SPECIFICATION OF BUILDING**
- ALL DIMENSIONS ARE IN MM.
 - 1ST CLASS CEMENT BRICK WORK IN SUPER STRUCTURE.
 - 125x75 MM THK. 1ST CLASS BRICK WORK 1:4 WITH H.B. WIRE NETTING.
 - LEAN CONC. 1:3:6 WITH 16 MM DOWN GRADED STONEMOPS.
 - R.C.C. WORK FOR ROOF, SLAB, LINTEL, BEAM, COLUMN (M-15).
 - CEMENT SAND PLASTER 19 MM THK. ON OUTSIDE & INSIDE WALLS ON 12 MM & 8 MM THK. IN CEILING & R.C.C. CHAJJA.
 - 20 MM THK. L.P.S. FLOORING WITH HEAT COBENT AT TOP INCL. SKIRTING.
 - A BRICK SLAT SOLING IN FLOORING & FOUNDATION.
 - MILD STEEL T BARS FOR COLUMNS, BEAMS, LINELS & SLABS INCLUDING DISTRIBUTORS & BINDERS.
 - HIRE & LABOUR FOR SHUTTERING OF R.C.C. WORKS INCLUDING STOUT PROP. TO BE PLACED AS PER DIRECTION.
 - SANITARY & PLUMBING, FITTING & FIXING COMPLETE AS PER DIRECTION.
 - ALL OUTSIDE WALLS 250 MM THK. & INSIDE WALL 125 & 75 MM THK. AS STATED WITH H.B. WIRE NETTING IN EVERY 3RD LAYER.

Rajkumar Agerwal
 Rajkumar Agerwal
 Member of Council of
 Architecture CA/94/17940
 SIGNATURE OF ARCHITECT

Sanjiv J. Parekh
 SANJIV J. PAREKH
 M.E. (STRUCTURE), B.E. (POWER)
 C.E. (R.O.), H.O. (S.E.), REG. (P-188202-4)
 E.S.E. NO. 104 (I) K.L.C.
 SIGNATURE OF STRUCTURAL ENGINEER

NAME OF THE OWNER
 HAPPY KUTIR PVT. LTD.

Rajesh Kumar
 Rajesh Kumar
 Constituted Attorney of
 Happy Kutir Pvt. Ltd.
 SIGNATURE OF OWNER

TITLE - BLOCK-1
 GROUND FLOOR PLAN, TYPICAL FLOOR PLAN (1ST TO 4TH FLOOR) & ROOF PLAN.

PROJECT
 PROPOSED G+IV STORED BUILDING PLAN UNDER
 DAG NO - 1868,1871,1873,1875,
 1876,1877,1878,1879,1880,1881,1884, 1 R. KHATIAN
 NO-12054 HOLDING NO-135, C.S. MUKHERJEE STREET,
 WARD NR-4 MOUZA-KANNAGAR, J.L. NO-7 DIST-HOOGHLY,
 P.S.-UTTARPARA, UNDER KONNARK MUNICIPALITY