

SPECIFICATION OF BUILDING

1. TO CONFORM WITH THE RULES & REGULATIONS OF THE MUNICIPALITY.
2. TO BE IN ACCORDANCE WITH THE NATIONAL BUREAU OF STANDARDS (BIS) CODES.






























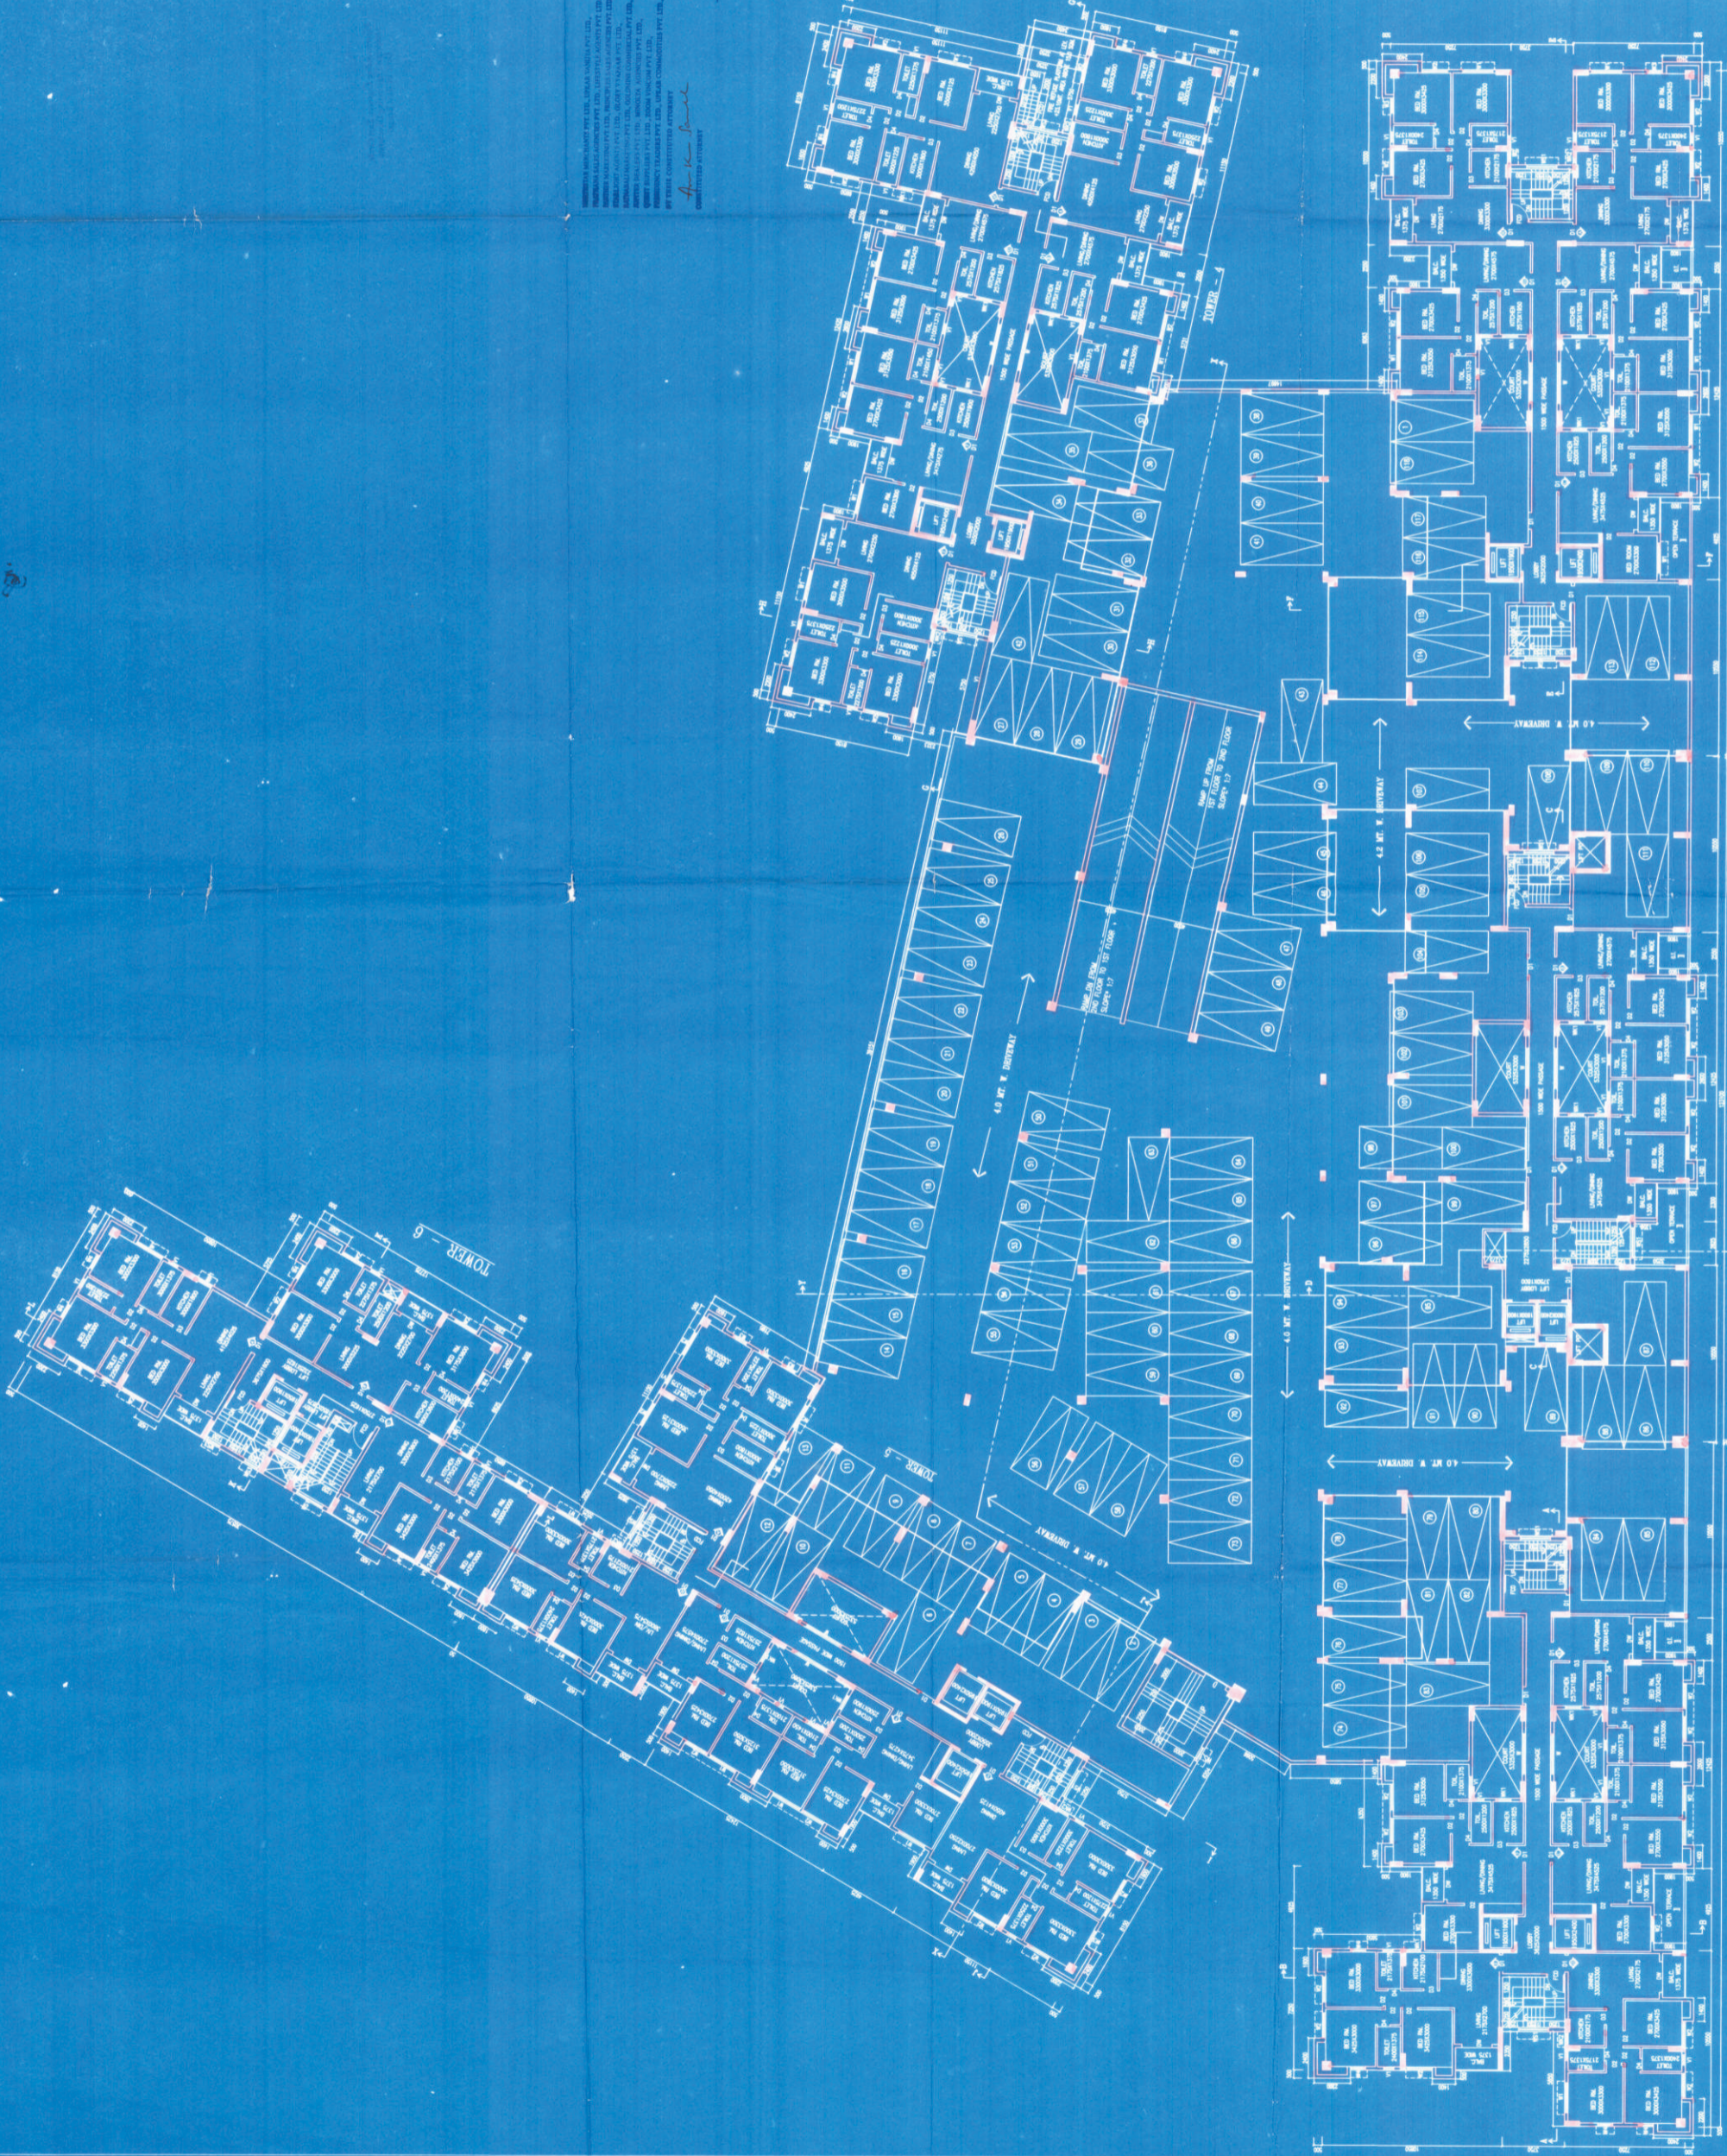

PROJECT

PLAN OF PROPOSED G+XII (BS.4 M. HT.) STORED RESIDENTIAL BUILDING AT MOUZA-SUCHKAR, J. L. NO-9, TOLI NO-166, R. S. DAG NO-3788, 3789, 3792/3794, 3794, 3795, 3796,4000.

SCALE
 1:100

ARCHITECTS
 RAJ KUMAR AGRAWAL
 88, ROYD STREET,
 KOLKATA-16.

DATE
 17/11/2023

CHECKED
 [Signature]

DESIGNED
 [Signature]

PROJECT NO.
 16/2023

SHEET NO.
 16 OF 17

SACTIONISED
03 SEP 2015

San
Asst. Engineer
Public Highway

San
Sub-Station Engineer
Public Highway

406
13 SEP 2015

San

San
Sub-Station Engineer
Public Highway

San
Asst. Engineer
Public Highway