
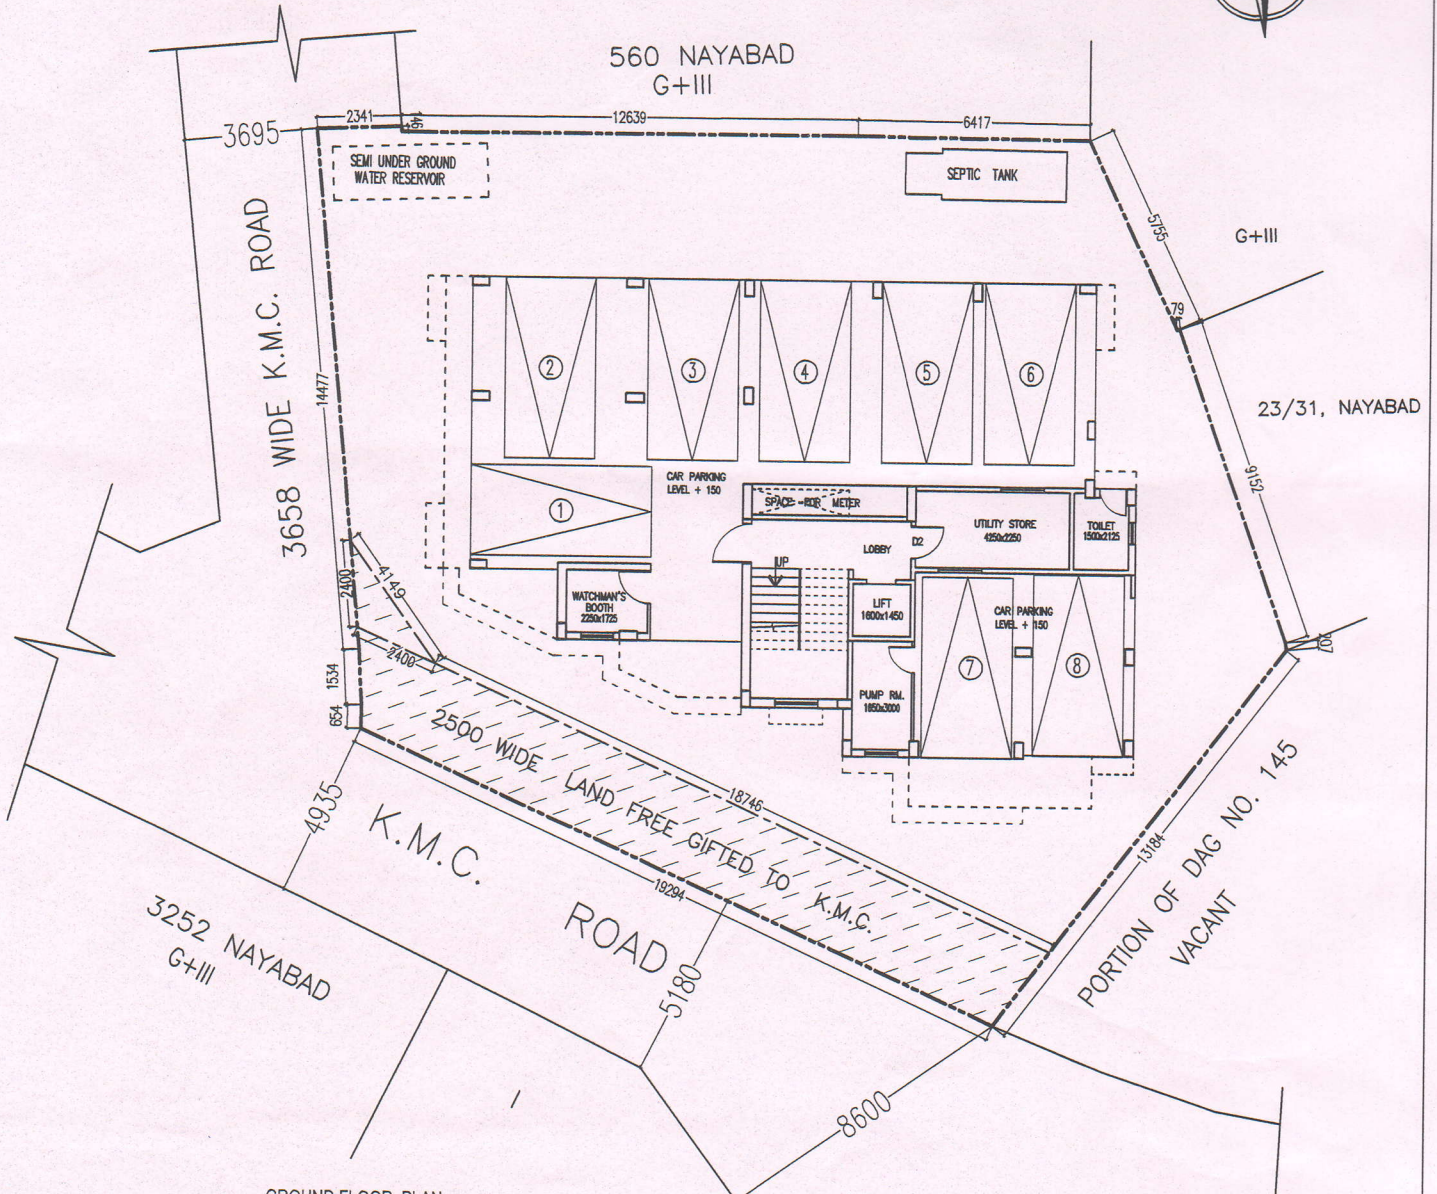


SANCTIONED G + IV STORIED RESIDENTIAL BUILDING OF 15.450 MT. HEIGHT AT PREMISES NO. 559, NAYABAD, WARD NO.- 109, BOROUGH - XII, KOLKATA - 700099, P.S.- PURBA JADAVPUR, DAG - 145, KHATIAN - 95, MOUZA - NAYABAD, U/S - 393A OF K.M.C. ACT 1980 & COMPLYING THE NEW AMENDMENT OF BUILDING RULE 2009 VIDE NOTIFICATION NO. 80/MA/O/C-4/3R-7/2017, DATED - 31.01.2018, VIDE BUILDING PERMIT NO. 2019120124 DATED 22/10/2019

NO OF COVERED CAR PARKING = 8 NOS.
 AREA OF COVERED CAR PARKING = 151.074 SQM. (1626 SQFT.)

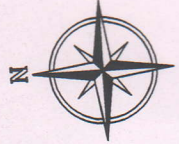

GROUND FLOOR PLAN

Partha Basak
PARTHA BASAK
 L.B.S. (Kolkata Municipal Corporation)
 Class- I, No.- 1113