

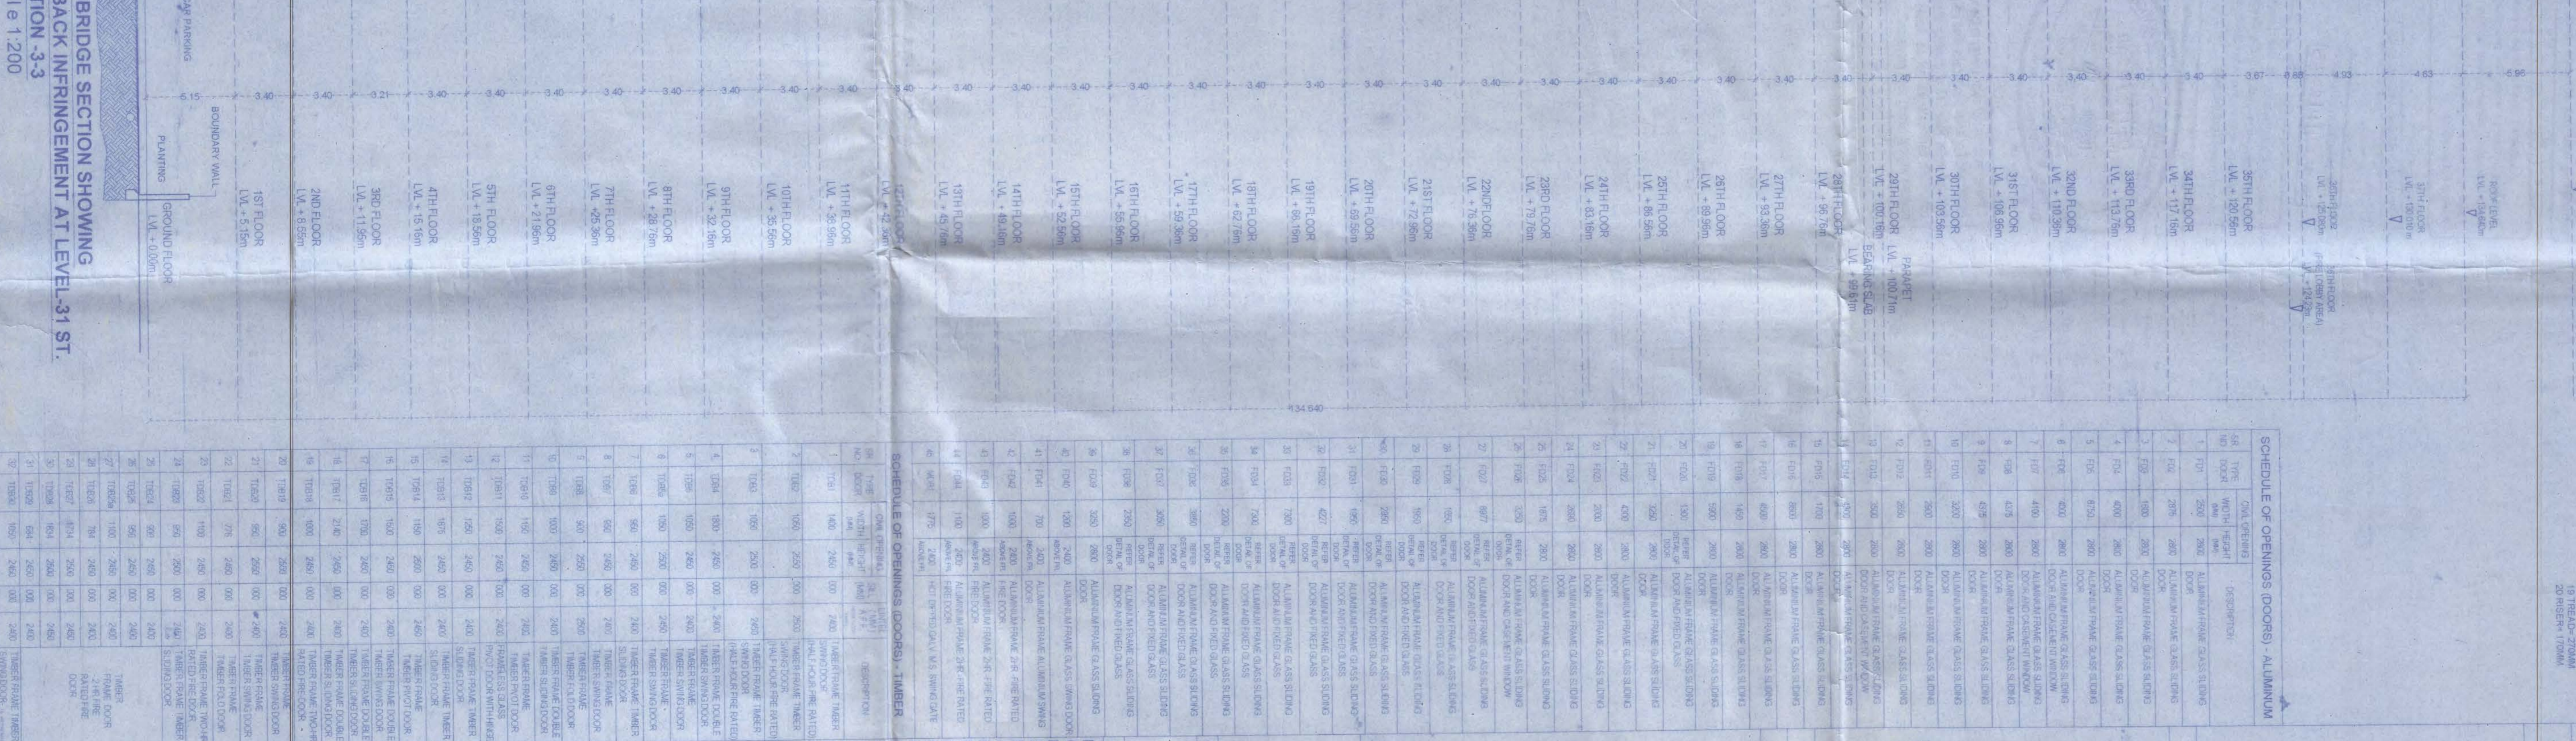
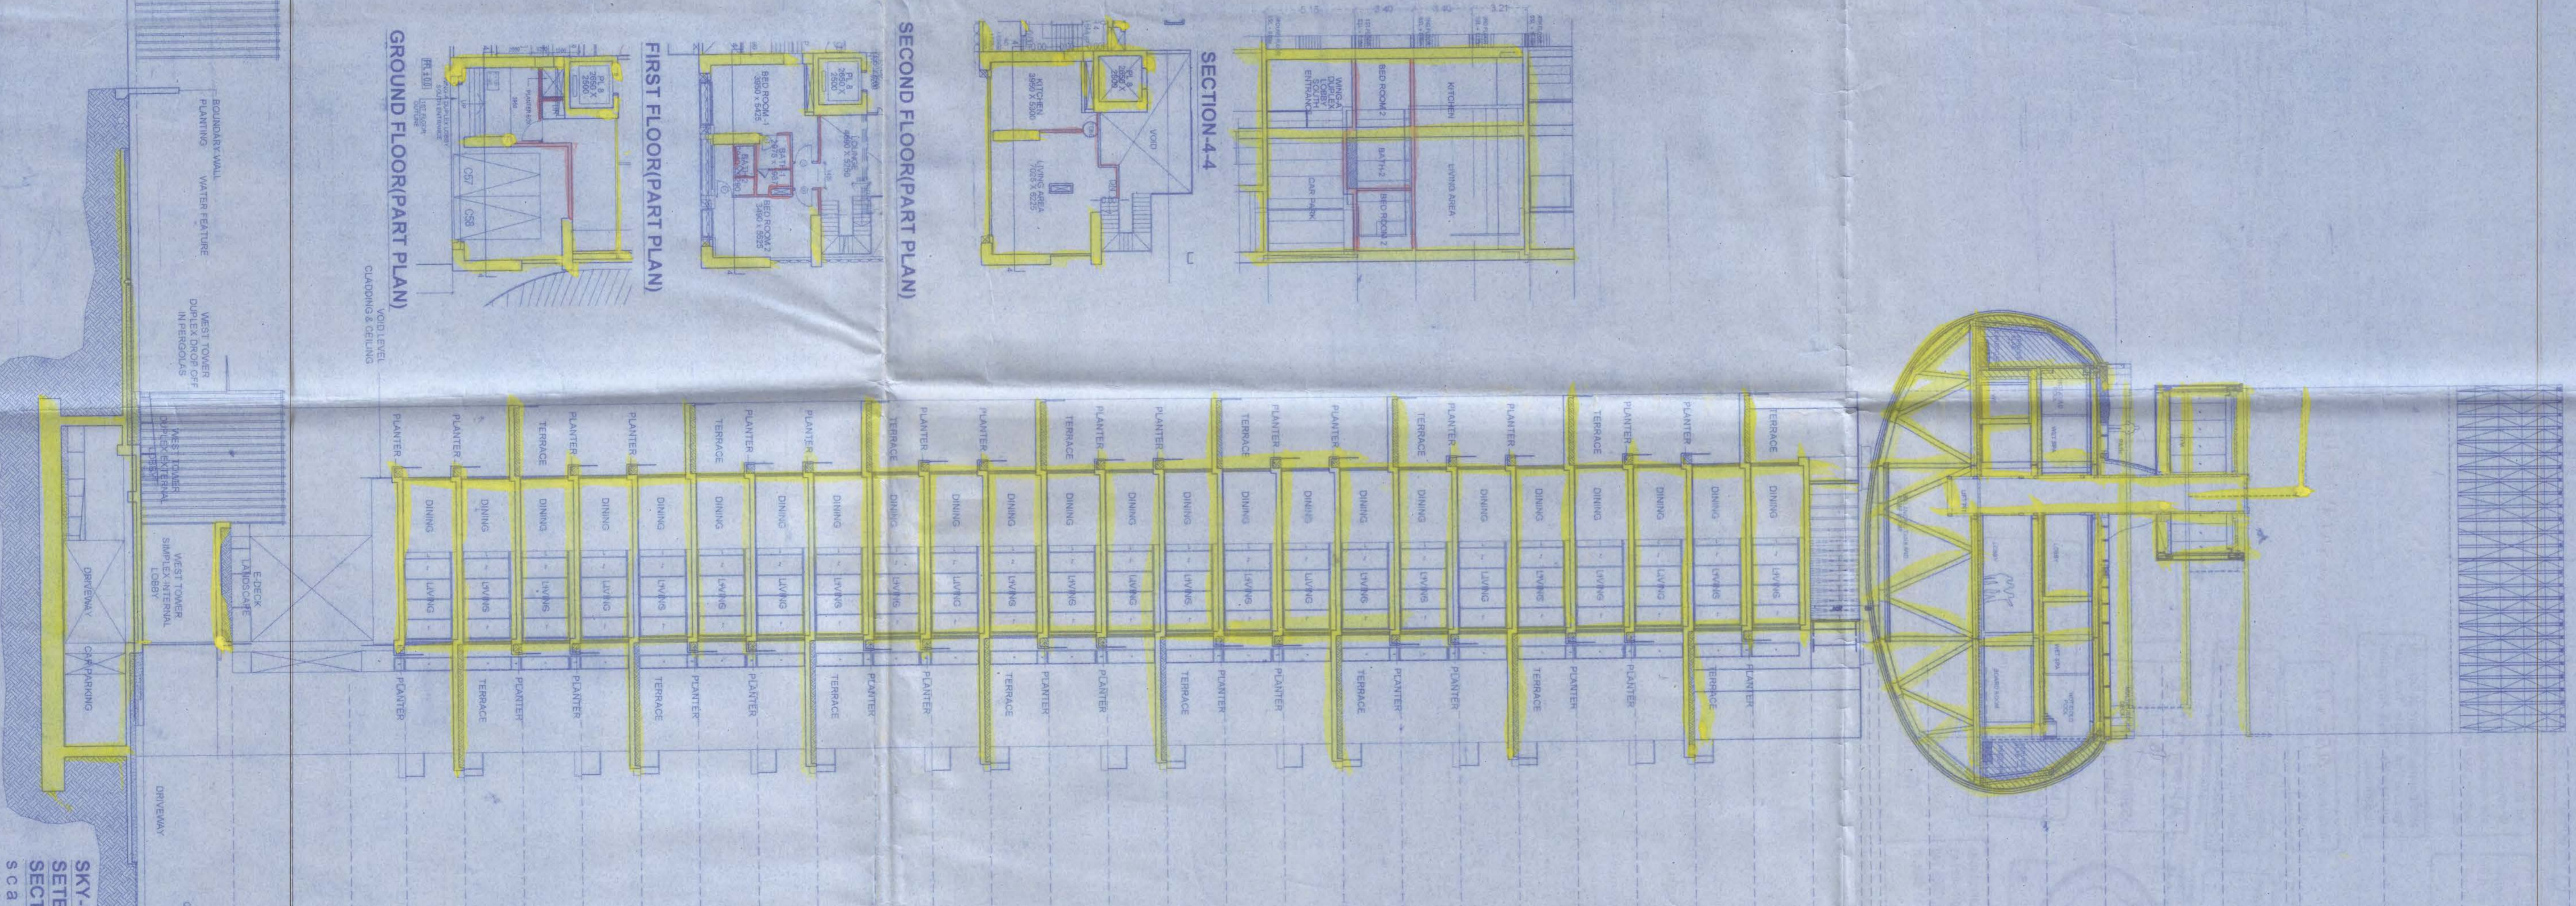
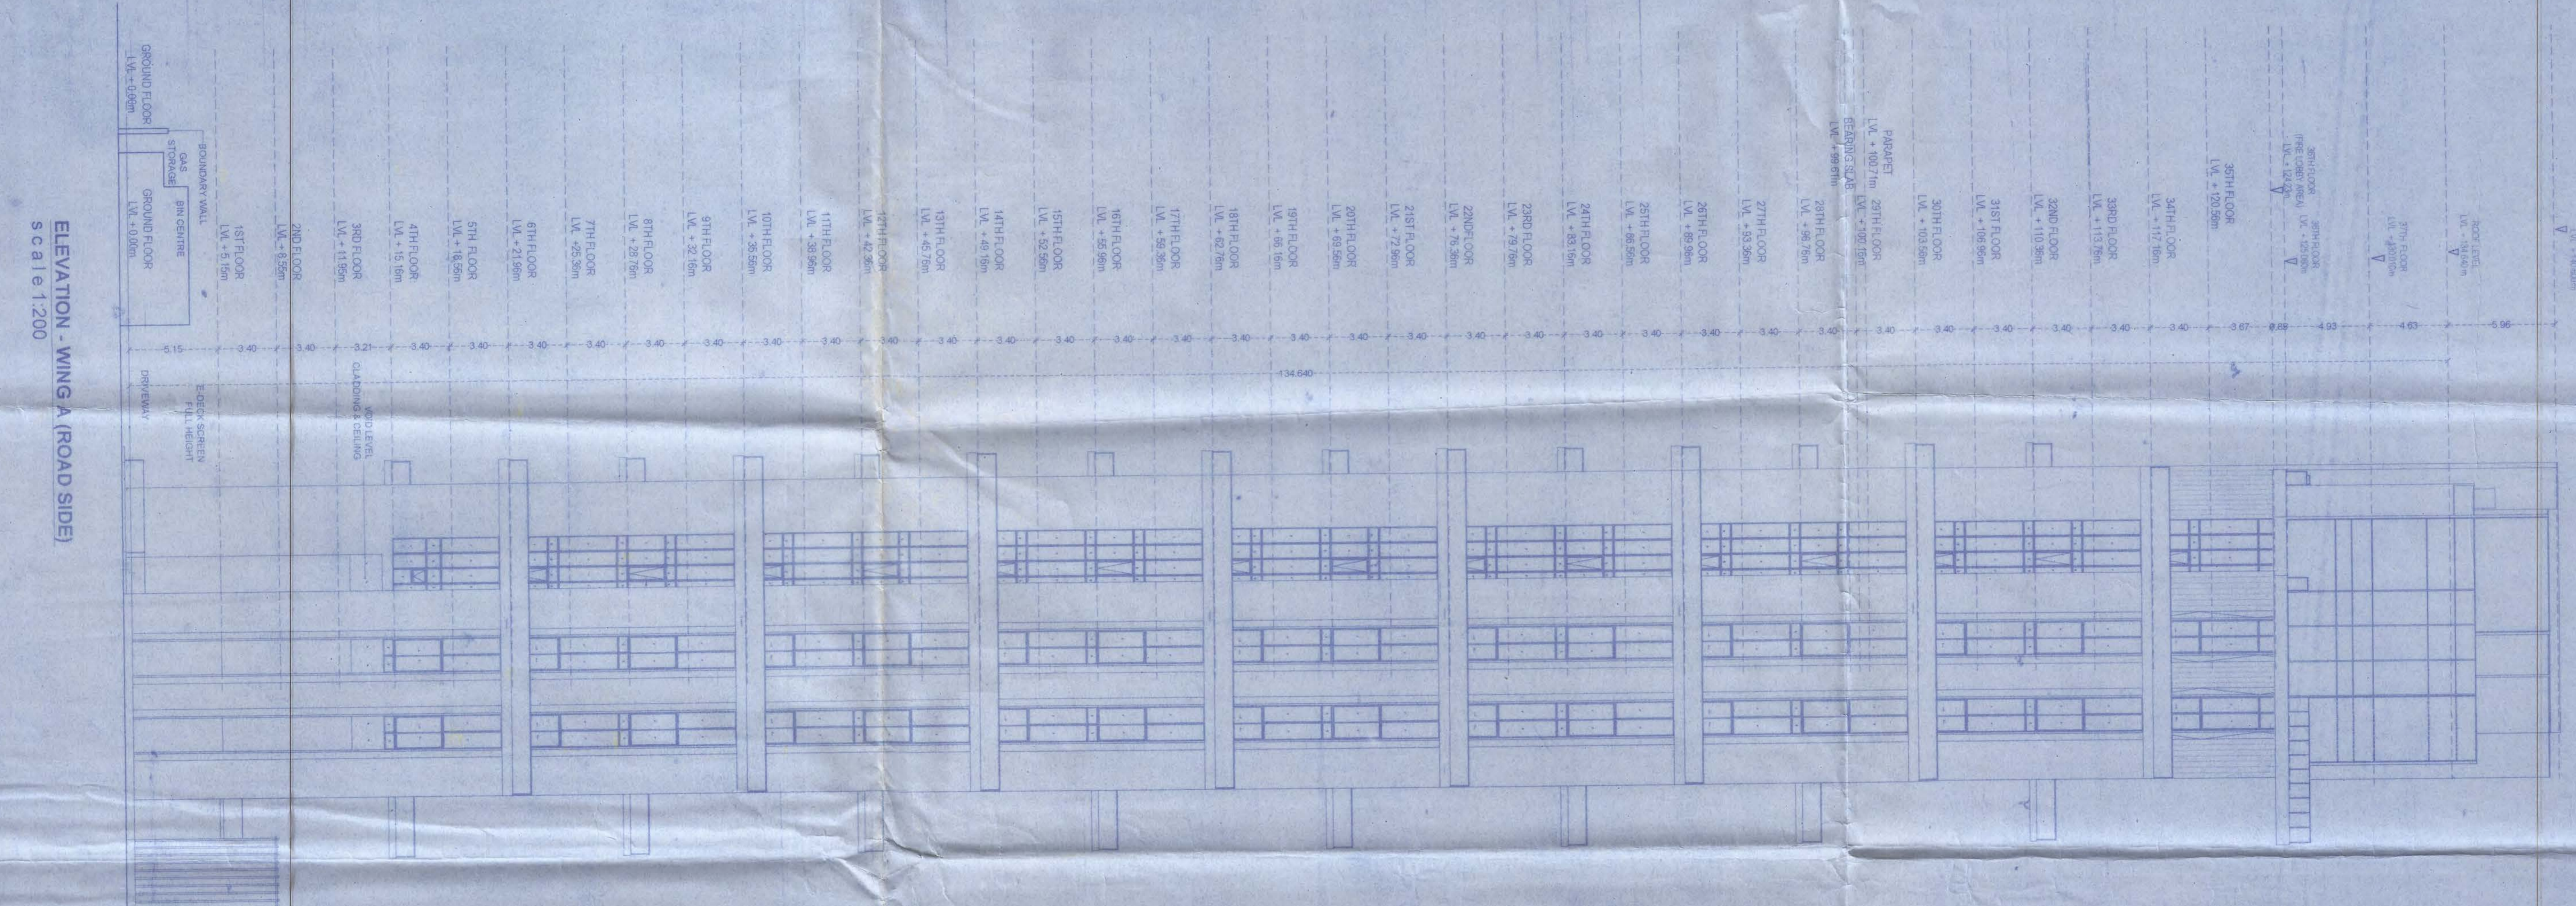


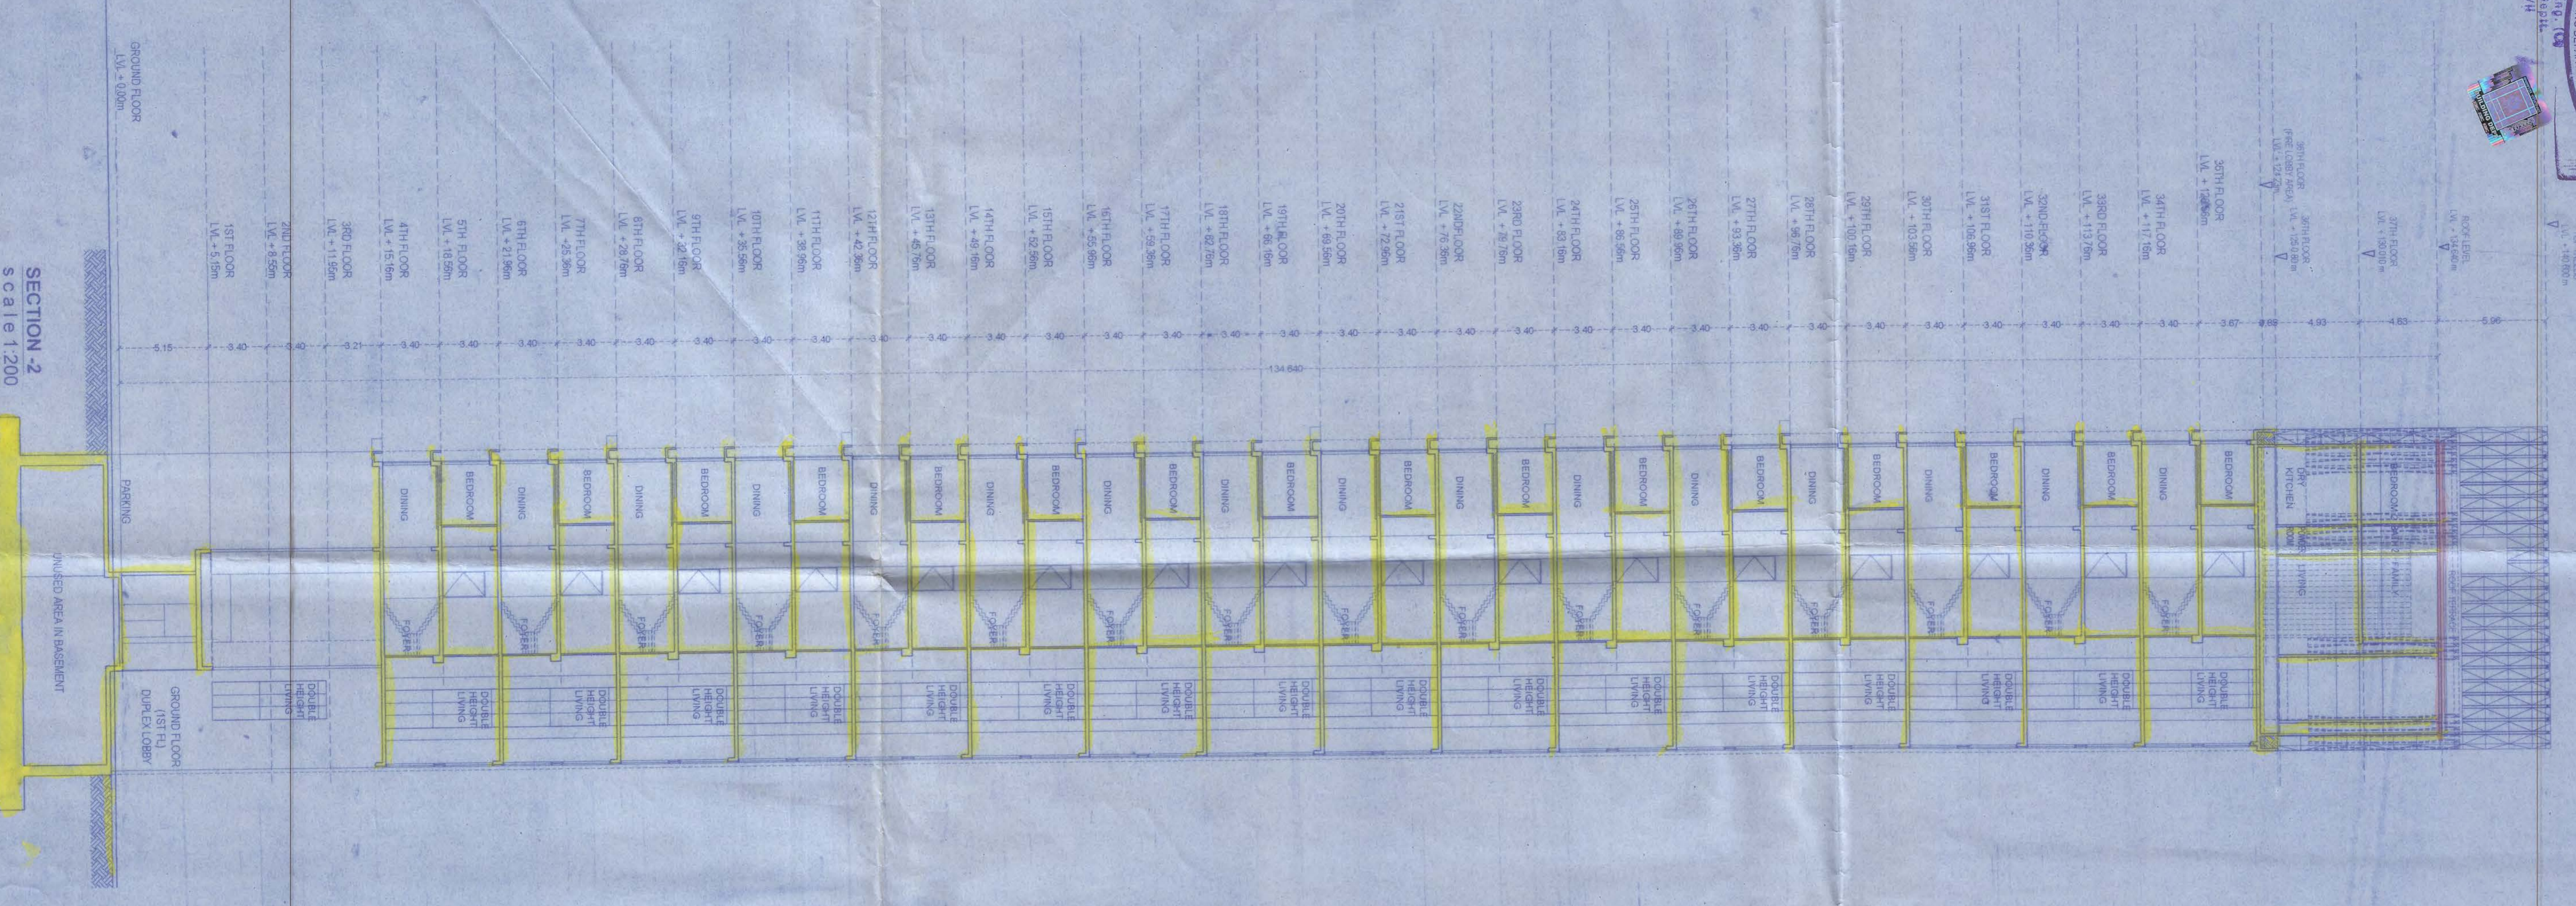


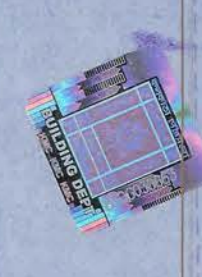



SCHEDULE OF OPENINGS (DOORS) - ALUMINUM


PROPOSED ADDITION OF TWO FLOORS UP TO 34 OF RMC ACT 1989 READ WITH RULES OF 1989 SANCTIONED (B-G-XXXV) STORED RESIDENTIAL BUILDING INCLUDING ALTERATIONS UR 28/24 & 28/8 OF KERALA RULES 2009 AT REBEMISES NO. 10/01/A, EASTERN METROPOLITAN BYPASS, WARD NO. 66 BOROUGH - VII, KOLKATA - 700066

CLIENT: FORUM PROJECTS PVT. LTD.


DATE: 24 OF 26
REVISION: R3

PROJECT CODE: F2/28
FLOOR: ROAD SIDE ELEVATION AND SECTION 2, 2 AND SECTION 3, 3

START DATE: 27 JULY 18
ISSUE DATE: 27 JULY 18

DESIGNED BY: [Signature]
CHECKED BY: [Signature]
APPROVED BY: [Signature]

SCALE: 1:200