

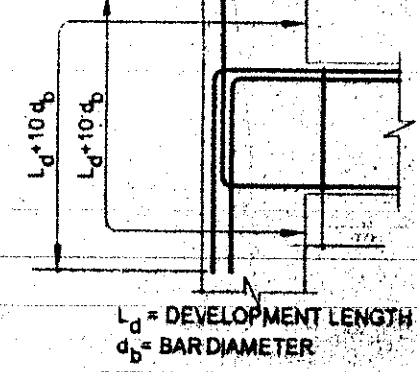
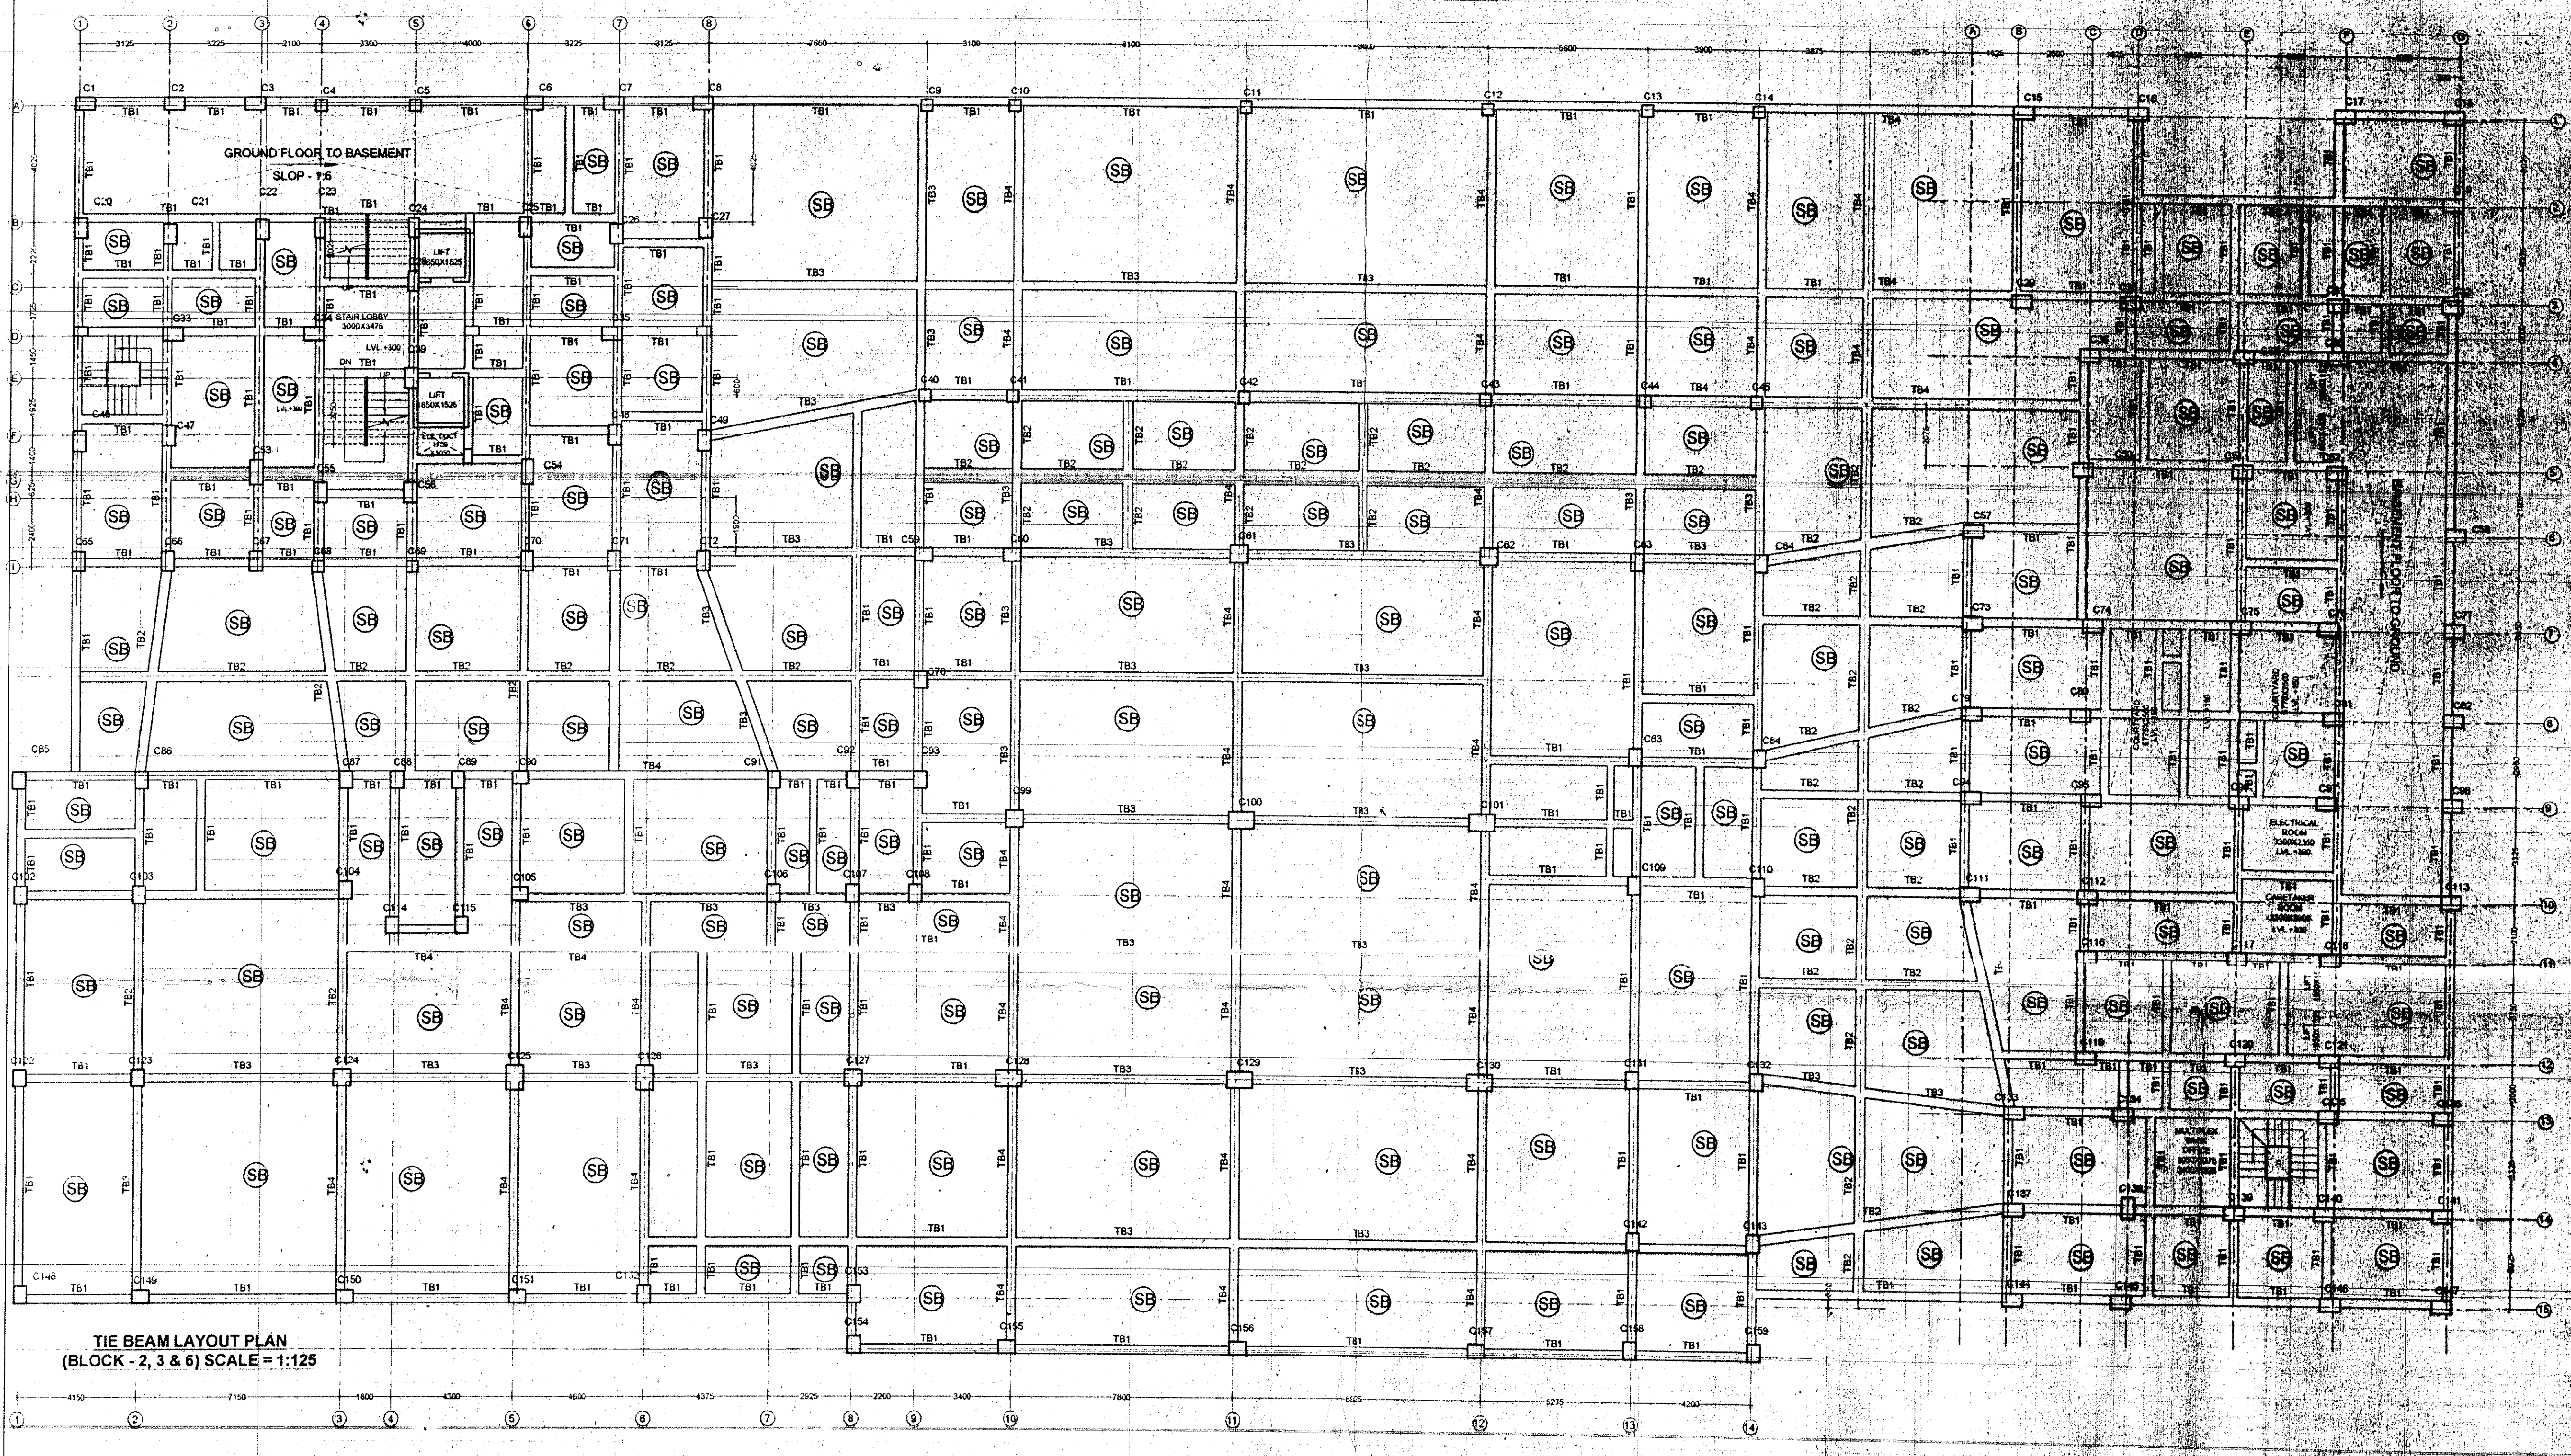
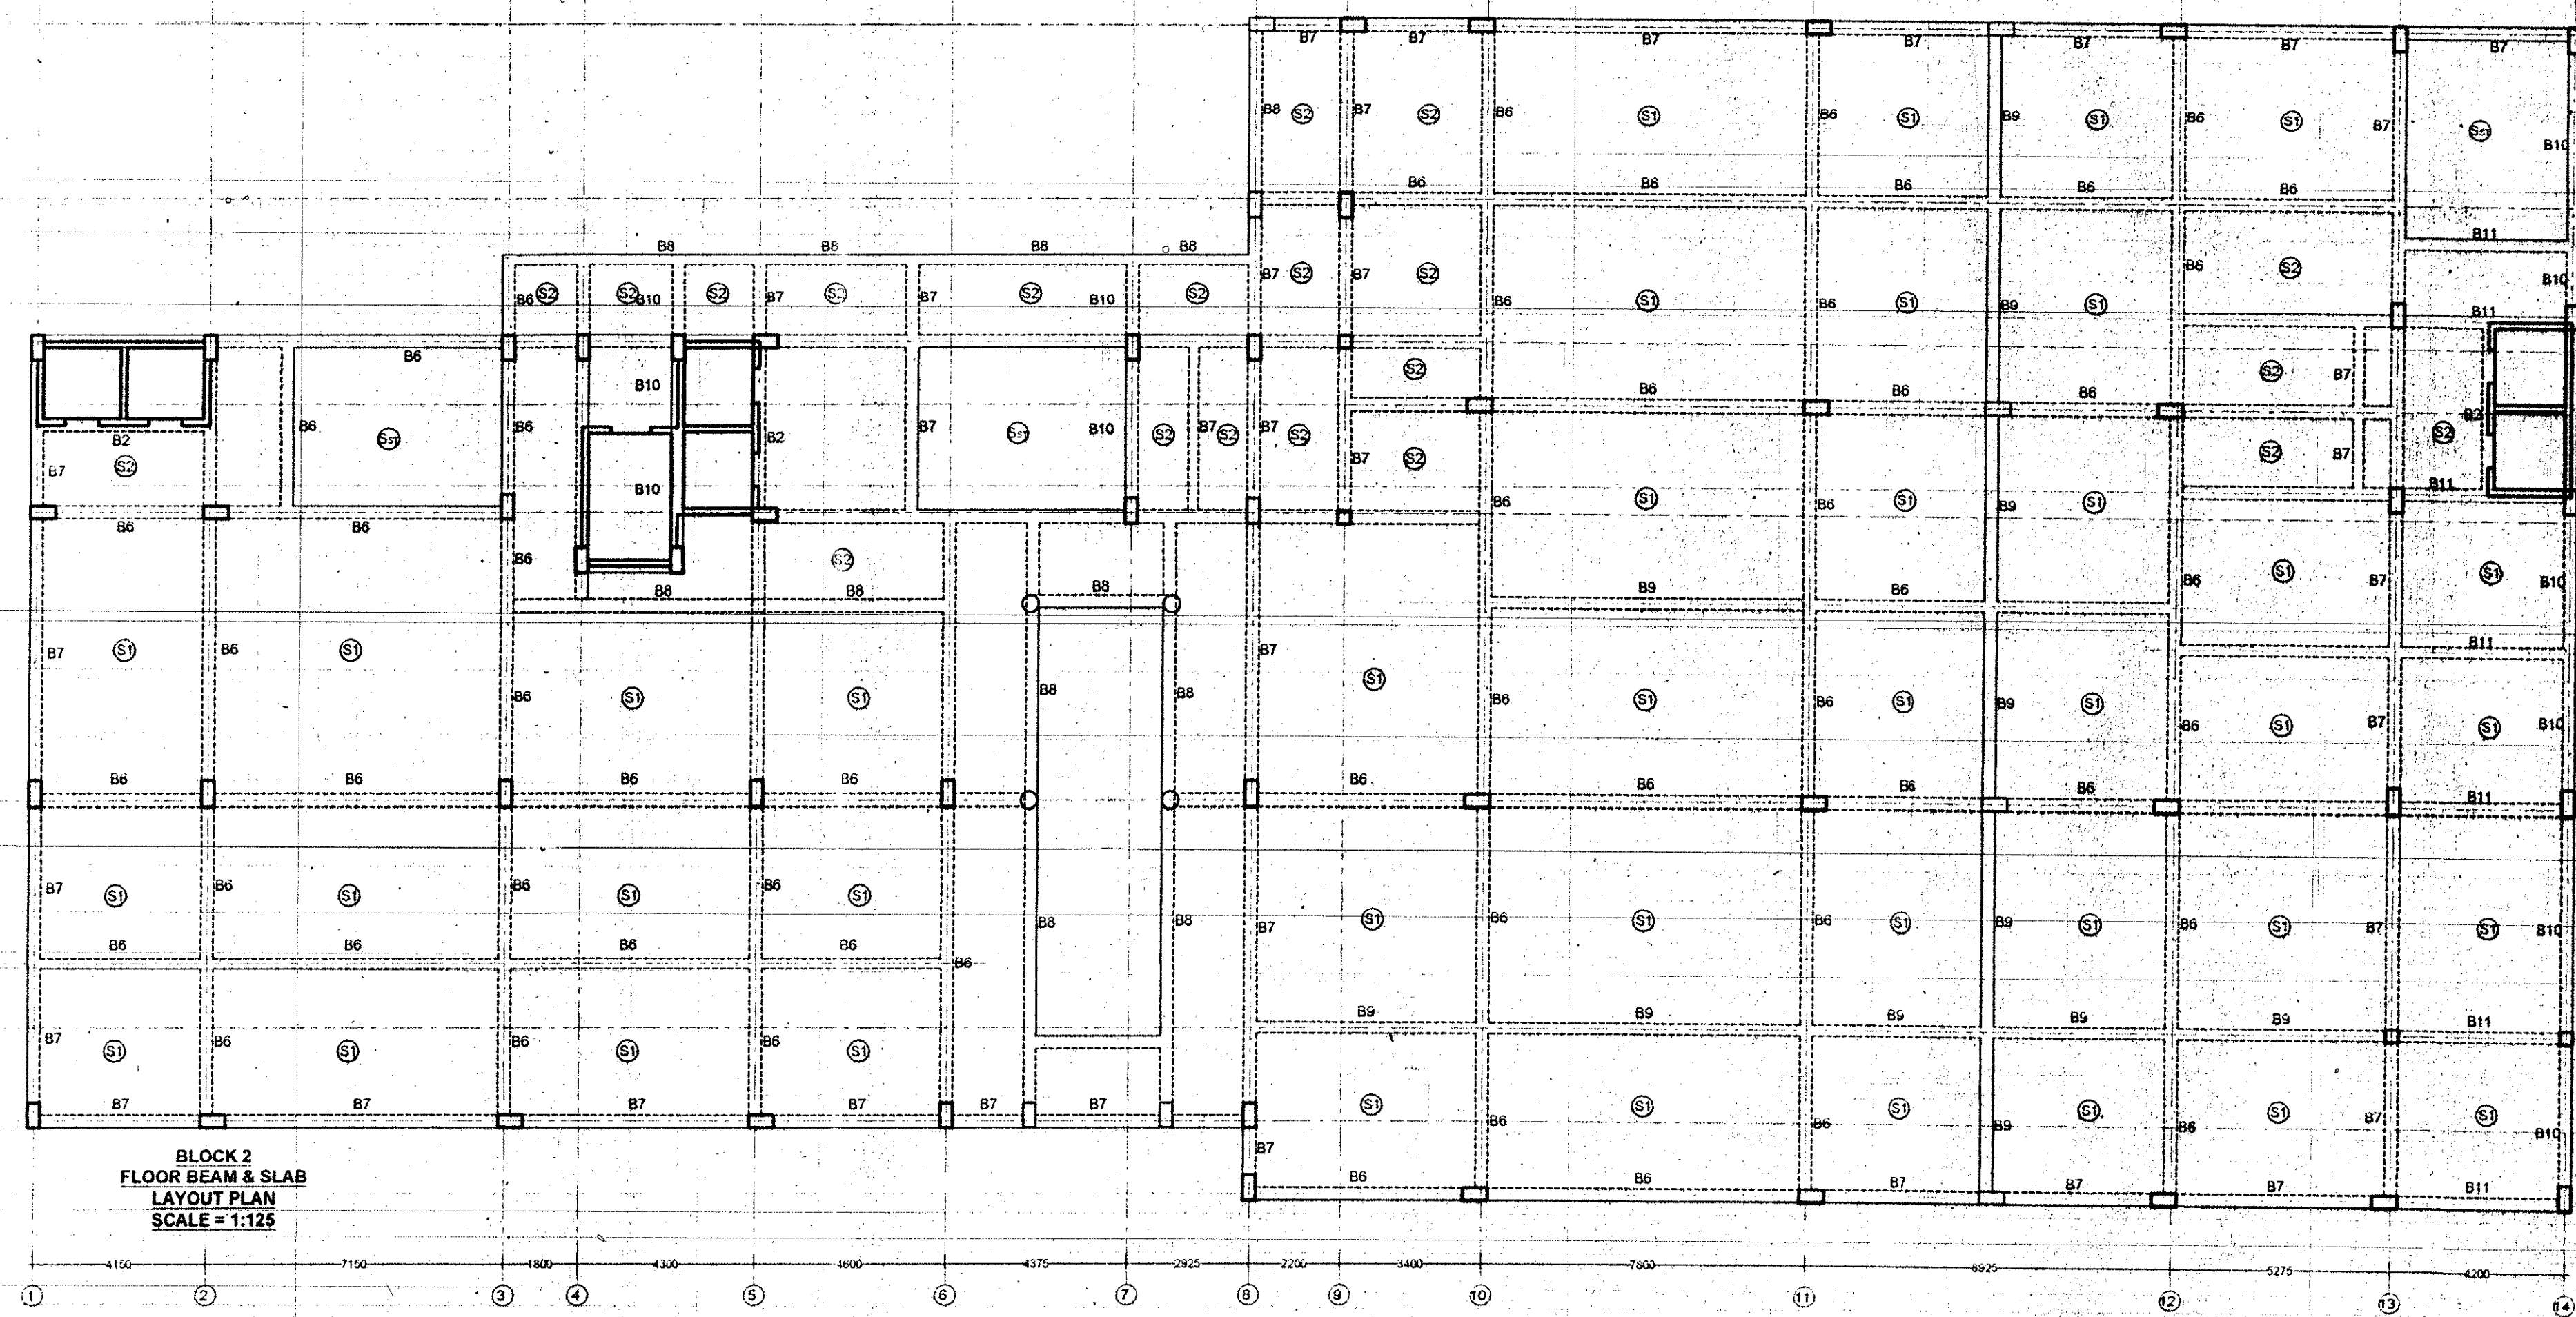


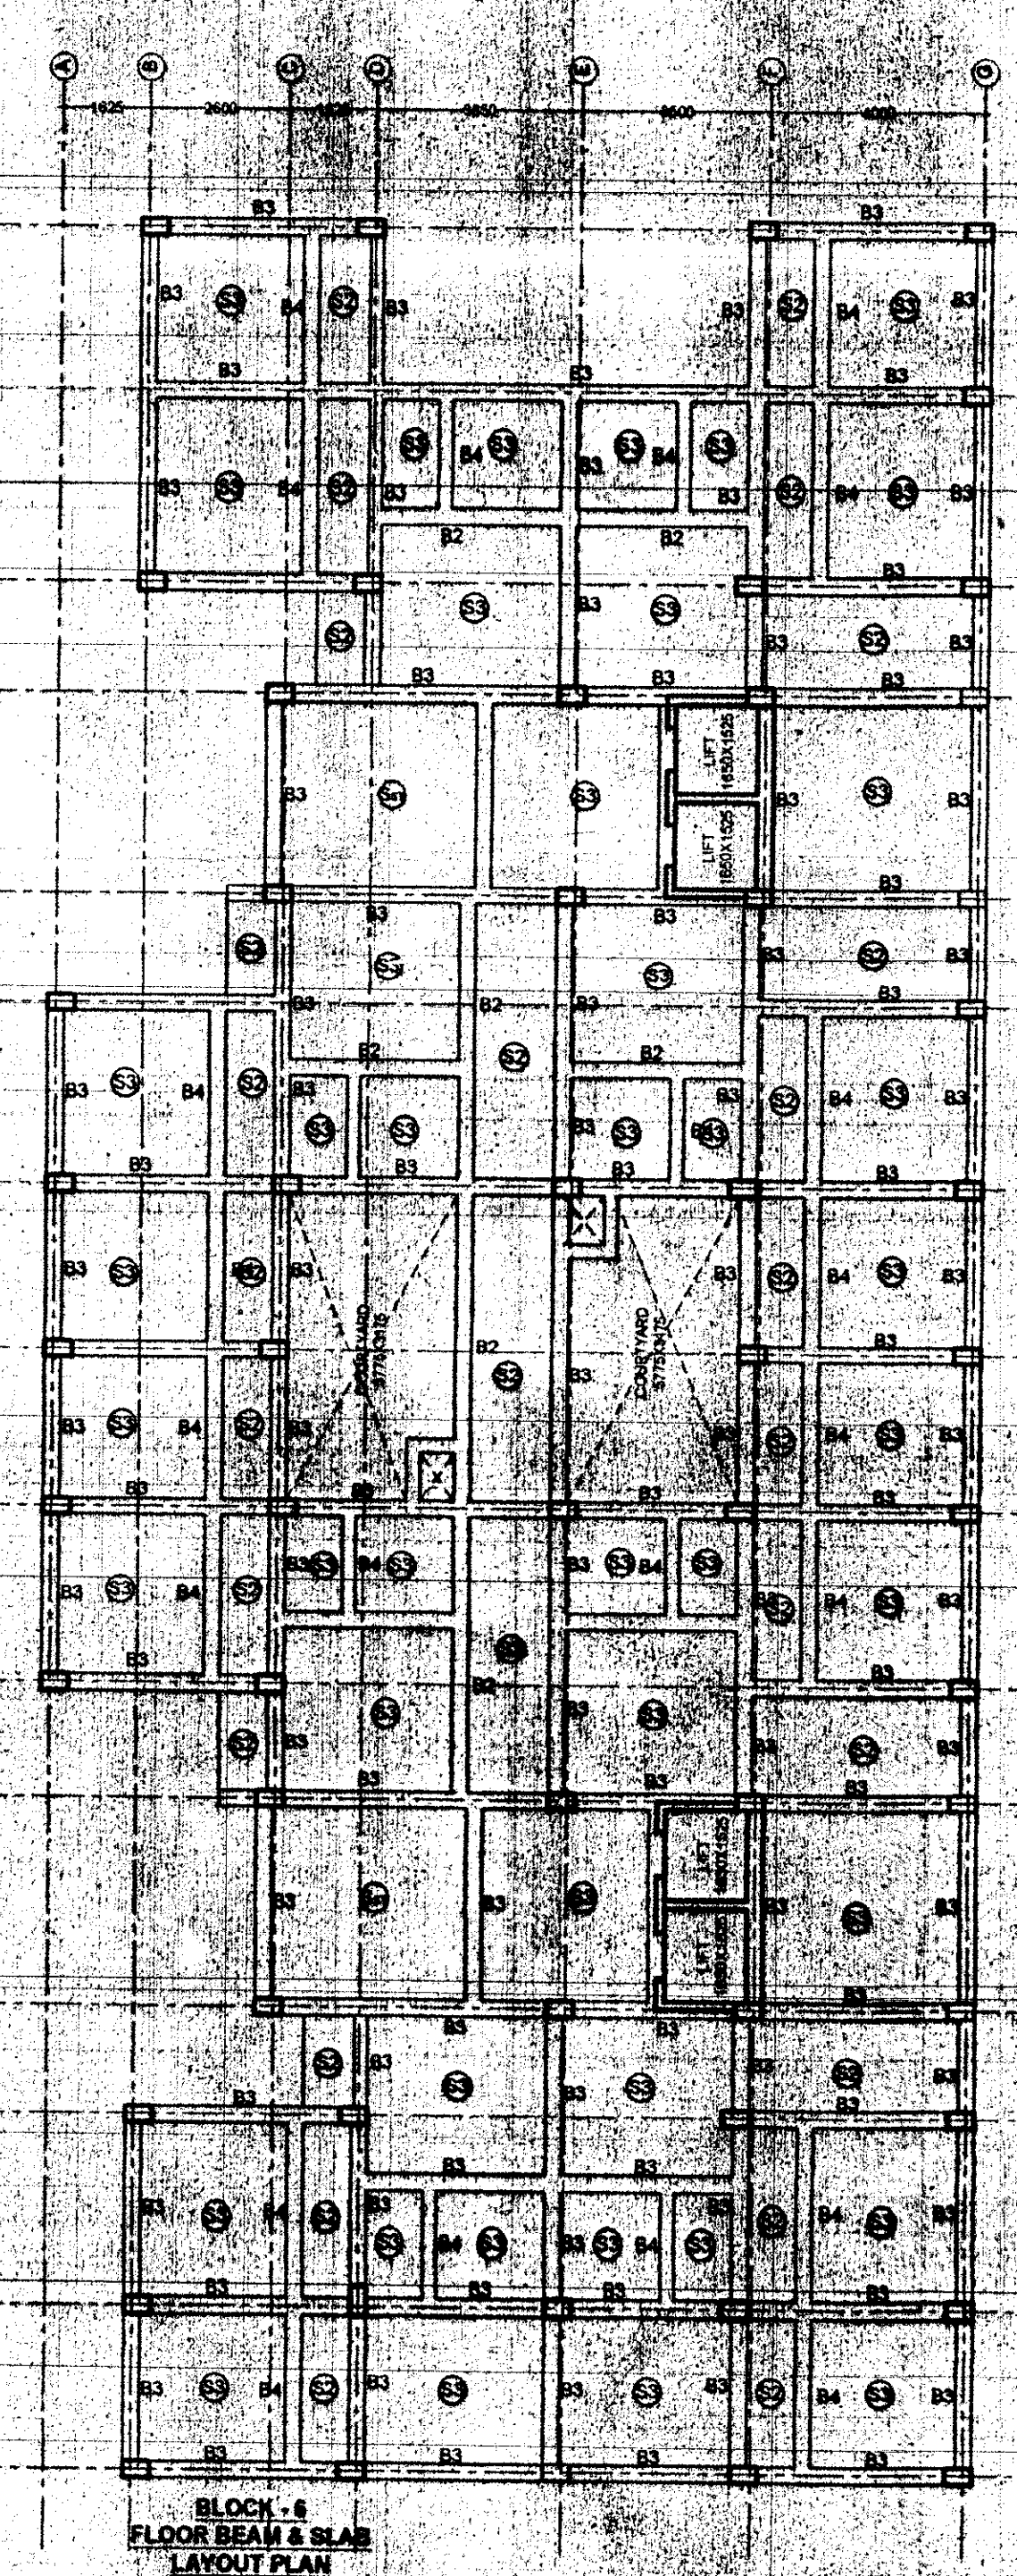

SCHEDULE OF SLAB				
SLAB M.R.D.	DEPTH	REINFORCEMENT		REMARKS
		LONG DIRECTION	SHORT DIRECTION	
S1	150	10 T @ 125 C/C	10 T @ 125 C/C	TWO WAY SLAB
S2	125	10 T @ 150 C/C		ONE WAY SLAB
S3	125	10 T @ 150 C/C	10 T @ 150 C/C	TWO WAY SLAB
S4	150	12 T @ 100 C/C	9 T @ 150 C/C	STAIR CASE LANDING & WIND SLAB

SLAB MKD	DEPTH	REINFORCEMENT		DISTRIBUTION
		SHORTER DIRECTION	LONGER DIRECTION	BAR
SB	200	12T @ 100C/C (TOP & BOT.)	12T @ 100C/C (TOP & BOT.)	

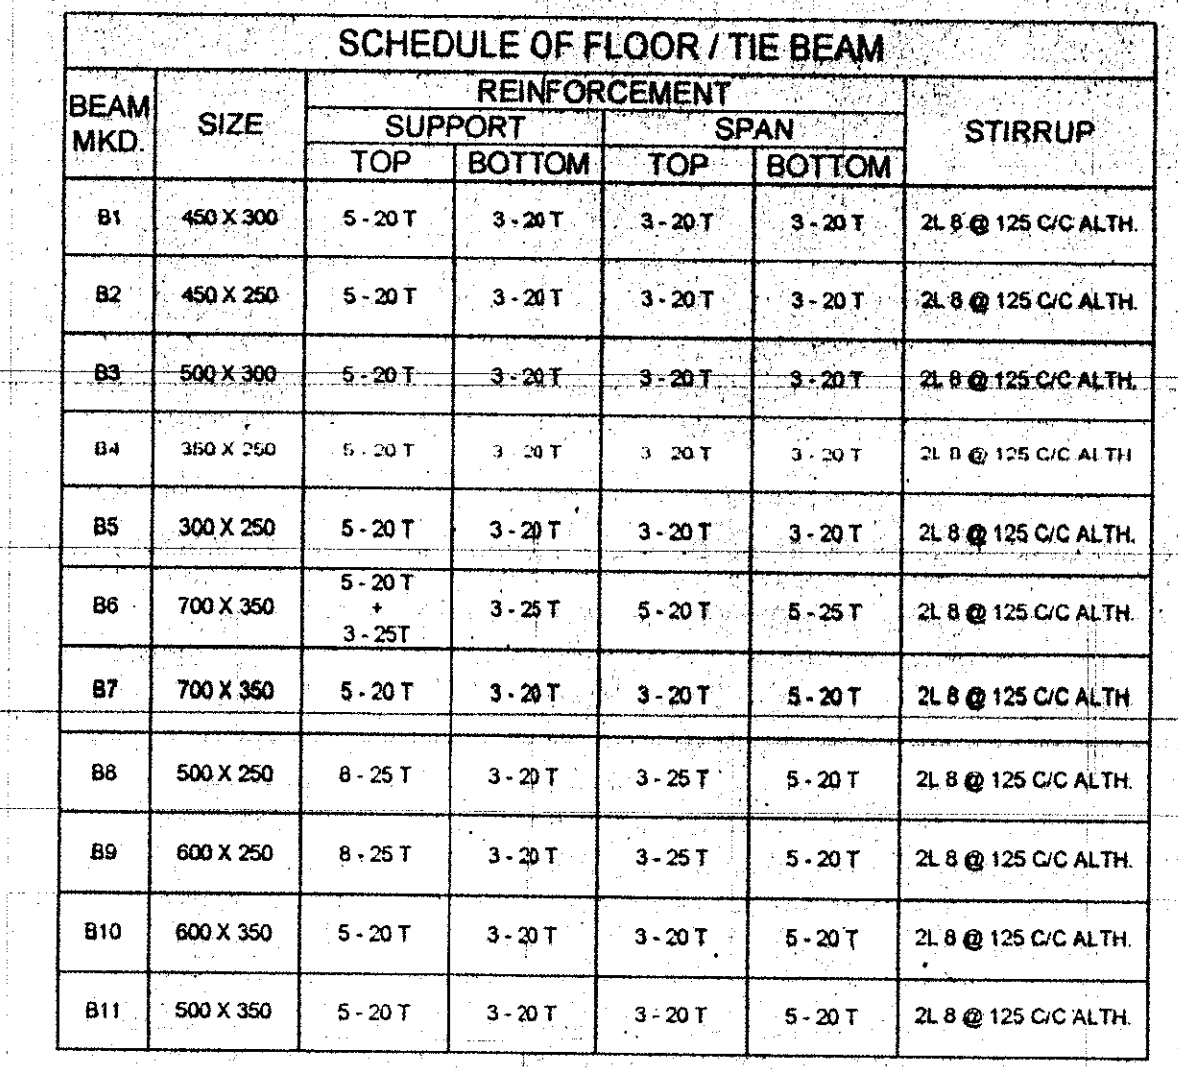

PROJECT:			
PROPOSED IN-SITU STORED COMMERCIAL CUM (R+G+Q) STORED RESIDENTIAL BUILDING AT BUDHMANI			
PLAN	DATE:	TITLE:	SCALE:

