

FRONT ELEVATION

CERTIFICATE OF STRUCTURAL STABILITY

WE HEREBY CERTIFY THAT THE FOUNDATION AND SUPERSTRUCTURE OF THE BUILDING PROPOSED FOR CONSTRUCTION ON PLOT 4 (OLD NO. 1290) WARD NO. 15 (OLD NO. 3129) HAVE BEEN SO DESIGNED BY ME/US WILL MAKE SUCH FOUNDATION & SUPER STRUCTURE SAFE IN ALL RESPECT INCLUDING THE CONSIDERATION OF BEARING CAPACITY & SETTLEMENT OF SOIL. etc.

JAY PRAKASH BHARAT KUMAR AGRAWAL
B. Arch., A.I.A.A.
Reg. No. CA/187/10098
ARCHITECT (L. NO. - 2844)

SIGNATURE OF ARCHITECT

SANJAY KUMAR DUBEY
Structural Engineer, ESE-1/142
KOLKATA MUNICIPAL CORPORATION

SIGNATURE OF STRUCTURAL ENGG.

SHYAMA BHASKAR PETA, B. Engg.
GEO-TECHNICAL ENGINEER
ENFORCEMENT NO. 618/2006/000098
SIGN. OF GEO-TECH. ENGG.

B. C. BARMAN, IAS
Commissioner of District
Distt. S. & R. and P. R. & R.
Govt. of W. B.

SIGNATURE OF OWNER

JAY PRAKASH BHARAT KUMAR AGRAWAL
B. Arch., A.I.A.A.
Reg. No. CA/187/10098
ARCHITECT (L. NO. - 2844)

SIGNATURE OF ARCHITECT

SANJAY KUMAR DUBEY
Structural Engineer, ESE-1/142
KOLKATA MUNICIPAL CORPORATION

SIGNATURE OF STRUCTURAL ENGG.

SHYAMA BHASKAR PETA, B. Engg.
GEO-TECHNICAL ENGINEER
ENFORCEMENT NO. 618/2006/000098
SIGN. OF GEO-TECH. ENGG.


TITLE :-
SECTION THROUGH AA, SECTION THROUGH BB &
FRONT ELEVATION (G+12 & G+13 FL. BLOCK)
(REHABILITATION)

PROJECT :-
REVISED PLAN OF RESIDENTIAL DEVELOPMENT AT PREMISES
NO. 461, BONHOOGLY ARABLE LAND, HOLDING NO. 4 (OLD NO.
1290), WARD NO. 15 (OLD NO. 3129), DIST. NORTH 24
PARAGANAS UNDER BARANAGAR MUNICIPALITY FOR R.R. &
R. DEPARTMENT, GOVT. OF W.B. (BONHOOGLY TENEMENT
SCHEME) IN THE CONTINUATION OF OLD BUILDING PERMIT
NO. BSPW/7231, DTD. 13.01.09, & SUBSEQUENTLY SANCTIONED
VIDE BUILDING PERMIT NO. PWBS 357/15, DATED 10.12.2014
AND FURTHER SANCTIONED VIDE BUILDING PERMIT NO.
PWBS/6015 DATED 24.02.2016 & PARTIAL COMPLETION
CERTIFICATE, ISSUED VIDE MEMO NO. BMPW/C/240/15,
DATED 05.01.17 FOR L.L.G. BLOCK A,B,C, D & CLUB
COMMUNITY.

ARCHITECTS

AGRAWAL & AGRAWAL
BARODA & KOLKATA

SCALE	DATE	DEALT	CHECKED
1 : 200	1.11.2017	SUBRATA (ESPACE)	MKG (ESPACE)

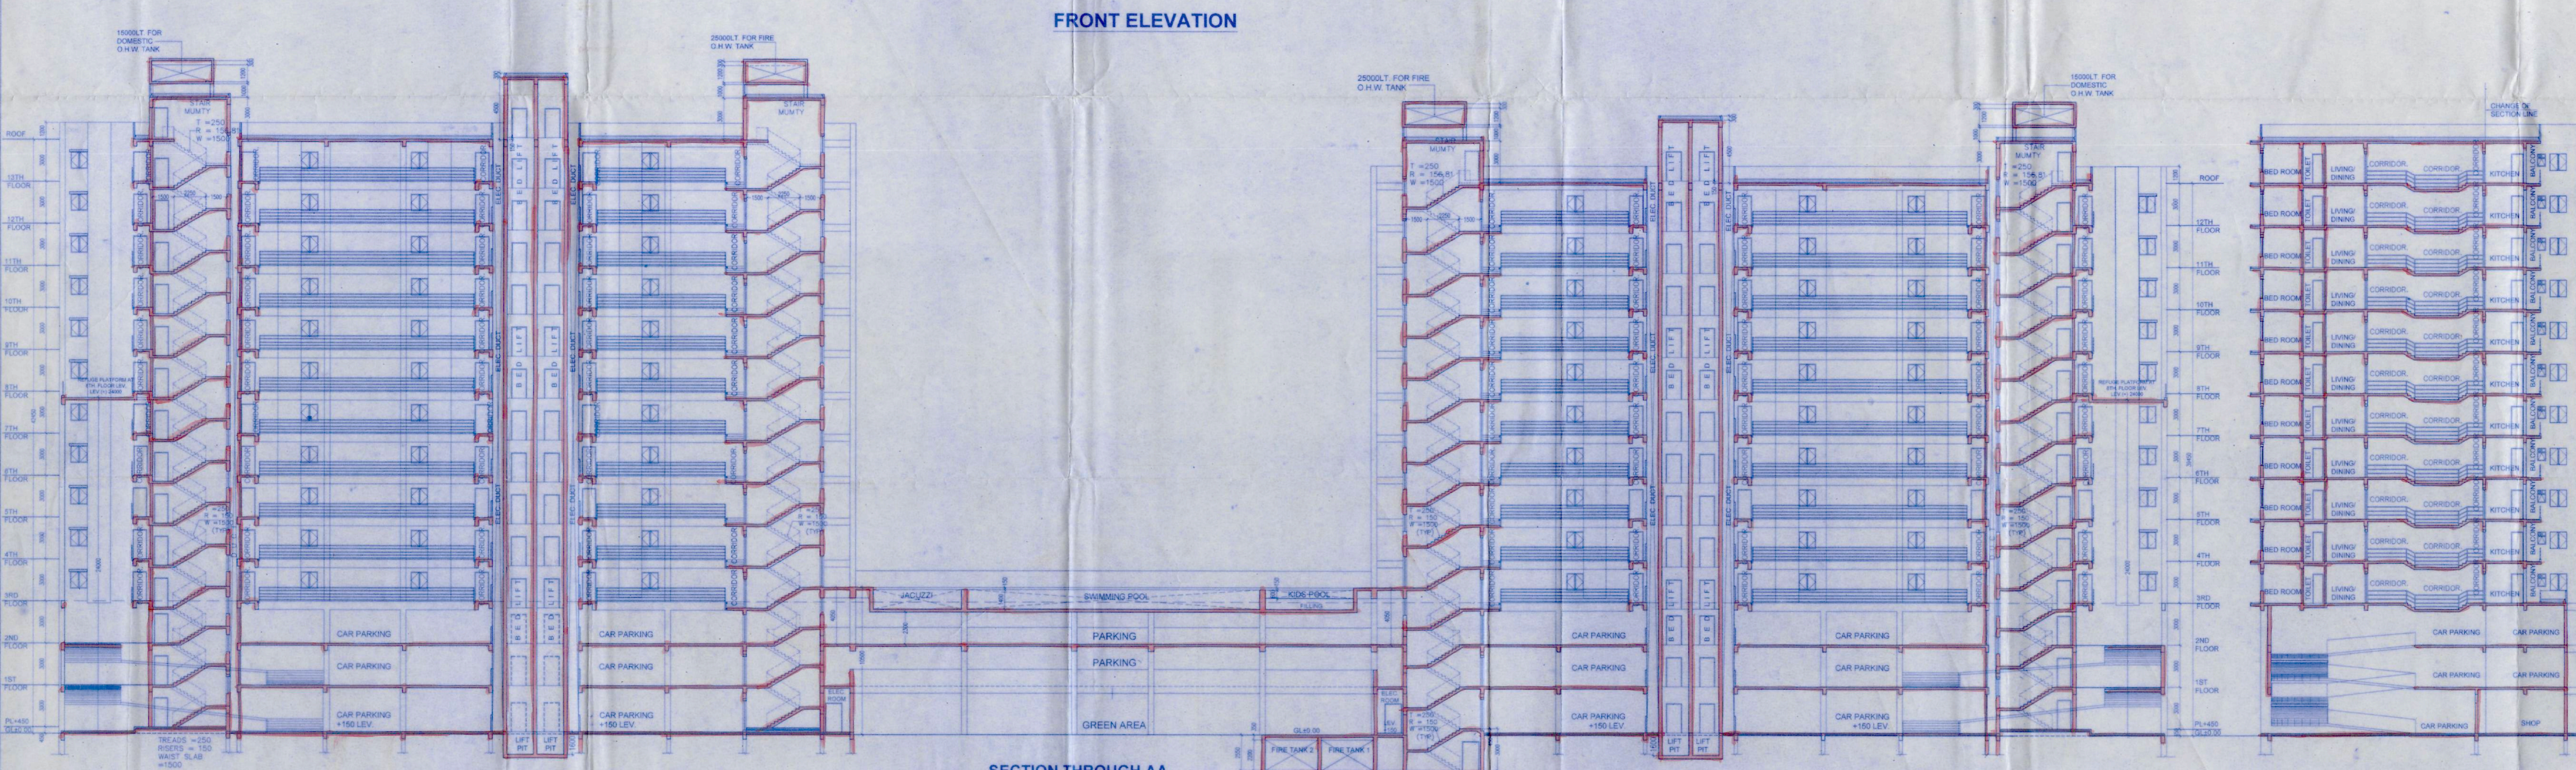

SECTION THROUGH AA


SECTION THROUGH BB

F-4

A-54

Sanctioned by the Councilors at their meeting held on 16/5/18
Vide Item No. 6(A) & 2 food
Section A-A & B-1
Any deviation or alteration requires prior sanction of the Municipal Authority

Intimation should be given to the office before sanction

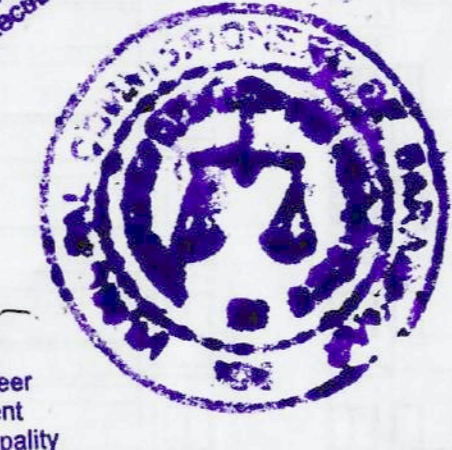

Assistant Engineer
P.W. Department
Baranagar Municipality

SANCTIONED

অনুমোদিত মজা

ইঙ্গু মা নি. ডব্লিউ/সার.নি. 16/5
তারিখ 11.5.18

Chairman
Baranagar Municipality

A-54