


GROUND FLOOR PLAN
(BLOCK - 4B)

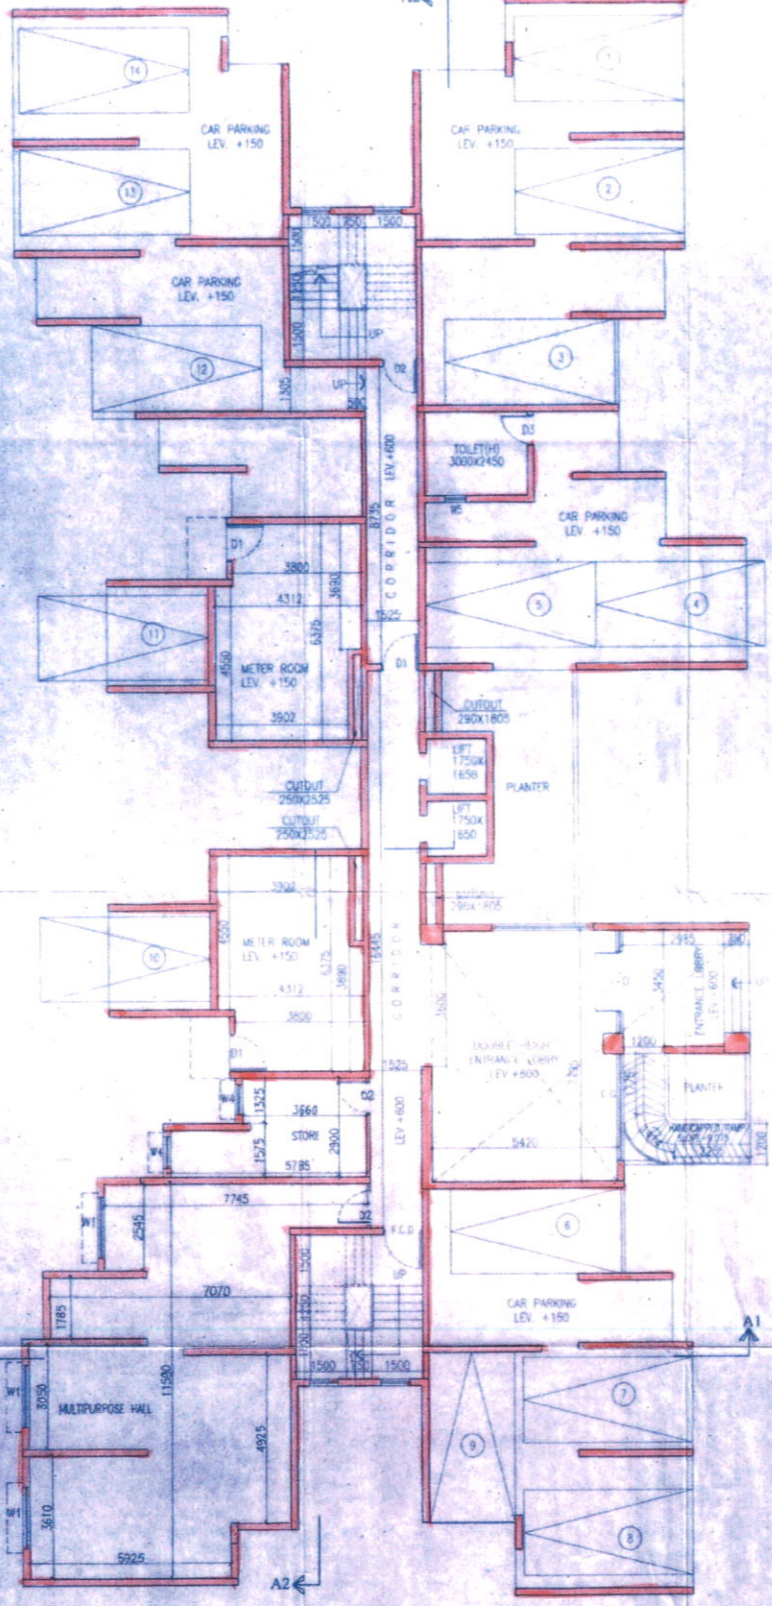

GROUND FLOOR PLAN
(BLOCK - 4C)

Name of the Land Owning Companies


1. Power Point Builders Private Limited
2. Aashirwadi Dealers Private Limited
3. Aashirwadi Ta Up Private Limited
4. Anjanidham Marketing Private Limited
5. Anjanidham Mercantile Private Limited
6. Anvesha Complex Private Limited
7. Average Enclave Private Limited
8. Average Heights Private Limited
9. Average Residency Private Limited
10. Bagmati Vyapar Private Limited
11. Bangalore Shoppers Private Limited
12. Blockdeal Infracon Private Limited
13. Blockdeal Infracon Private Limited
 90. Megga Complex Private Limited
 91. Megga Residency Private Limited
 92. Moonlike Vyapar Private Limited
 93. Moonlike Dealer Private Limited
 94. Moonlike Distributors Private Limited
 95. Miral Complex Private Limited
 96. Miral Enclave Private Limited
 97. Miral Heights Private Limited
 98. Panchmahal Vinyay Private Limited
 99. Panchmahal Vinyay Private Limited
Authorized Signatory
 Signature of Owner

SCHEDULE OF DOORS & WINDOWS

NO.	SILL	LINTEL	SIZE
D		2150	1800X2150
D1		2150	1100X2150
D2		2150	1000X2150
D3		2150	800X2150
D4		2150	750X2150
D5		2150	1000X2150
FCO		2150	1150X2150
SD1		2150	2100X2150
SD2		2150	1800X2150
SD3		2150	1500X2150
SD4		2150	1200X2150
W1	350	2150	1800X1800
W1A	350	2150	1500X1800
W2	350	2150	1925X1800
W2A	350	2150	1150X1800
W2B	350	2150	1000X1800
W3	350	2150	850X1800
W3A	1250	2150	900X900
W4	950	2150	900X1200
W5	1250	2150	600X900
W6	950	2150	1200X1200
W6A	950	2150	1500X1200

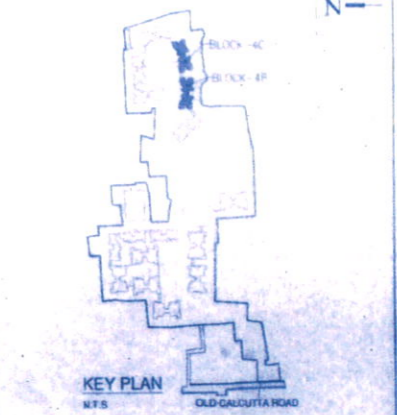

THE PLAN HAVE BEEN PLANNED & DESIGNED IN COMPLIANCE OF THE WEST BENGAL MUNICIPAL BUILDING RULES 2007 FOLLOWED BY KHARDAH MUNICIPALITY. THE NEAREST MUNICIPALITY. ALL NORMS REGARDING BUILDING SAFETY INCLUDING STRUCTURAL STABILITY & FIRE SAFETY SHALL BE AS PER NBC.

CERTIFICATE OF STRUCTURAL STABILITY

WE HEREBY CERTIFY THAT THE FOUNDATION AND SUPERSTRUCTURE OF THE BUILDING PROPOSED FOR CONSTRUCTION ON MOUZA-PATULIA R.S. DAG NOS. 696, 697, 698, 699, 700, 737, 743, 744, 749, 750, 754, 755, 756, 757, 758, 759, 760, 761, 762, 766, 768, 769, 770, 771, 772, 773, 774, 776, 777, 778, 784, 845, 846, 847, 848, 850, 851, 853, 854, 855, 856, 857, 858, 867, 868, 869,2188

BL- 4B 24c GR. FL
A16

North 24 Parganas Zilla Parishad

Approval No. 07/NZP Dt. 29/02/16



Additional Executive Engineer,
North 24 Parganas Zilla Parishad

The structural analysis reports & soil reports are kept for reference in this office. The clearance is accorded subject to certificate of architect, Str. Engineer, Geotechnical Engineer.

15/02/16
Executive Engineer (PIU-Head)
WBSDA, North 24 Parganas District Unit

SANCTIONED
As per sec 72 of
West Bengal Panchayat Samity
Administrative Rule 2008
Order No. 07/NZP/16
of Barrackpore-II Panchayat Samity
Executive officer
Barrackpore-II Panchayat Samity
11.4.16