
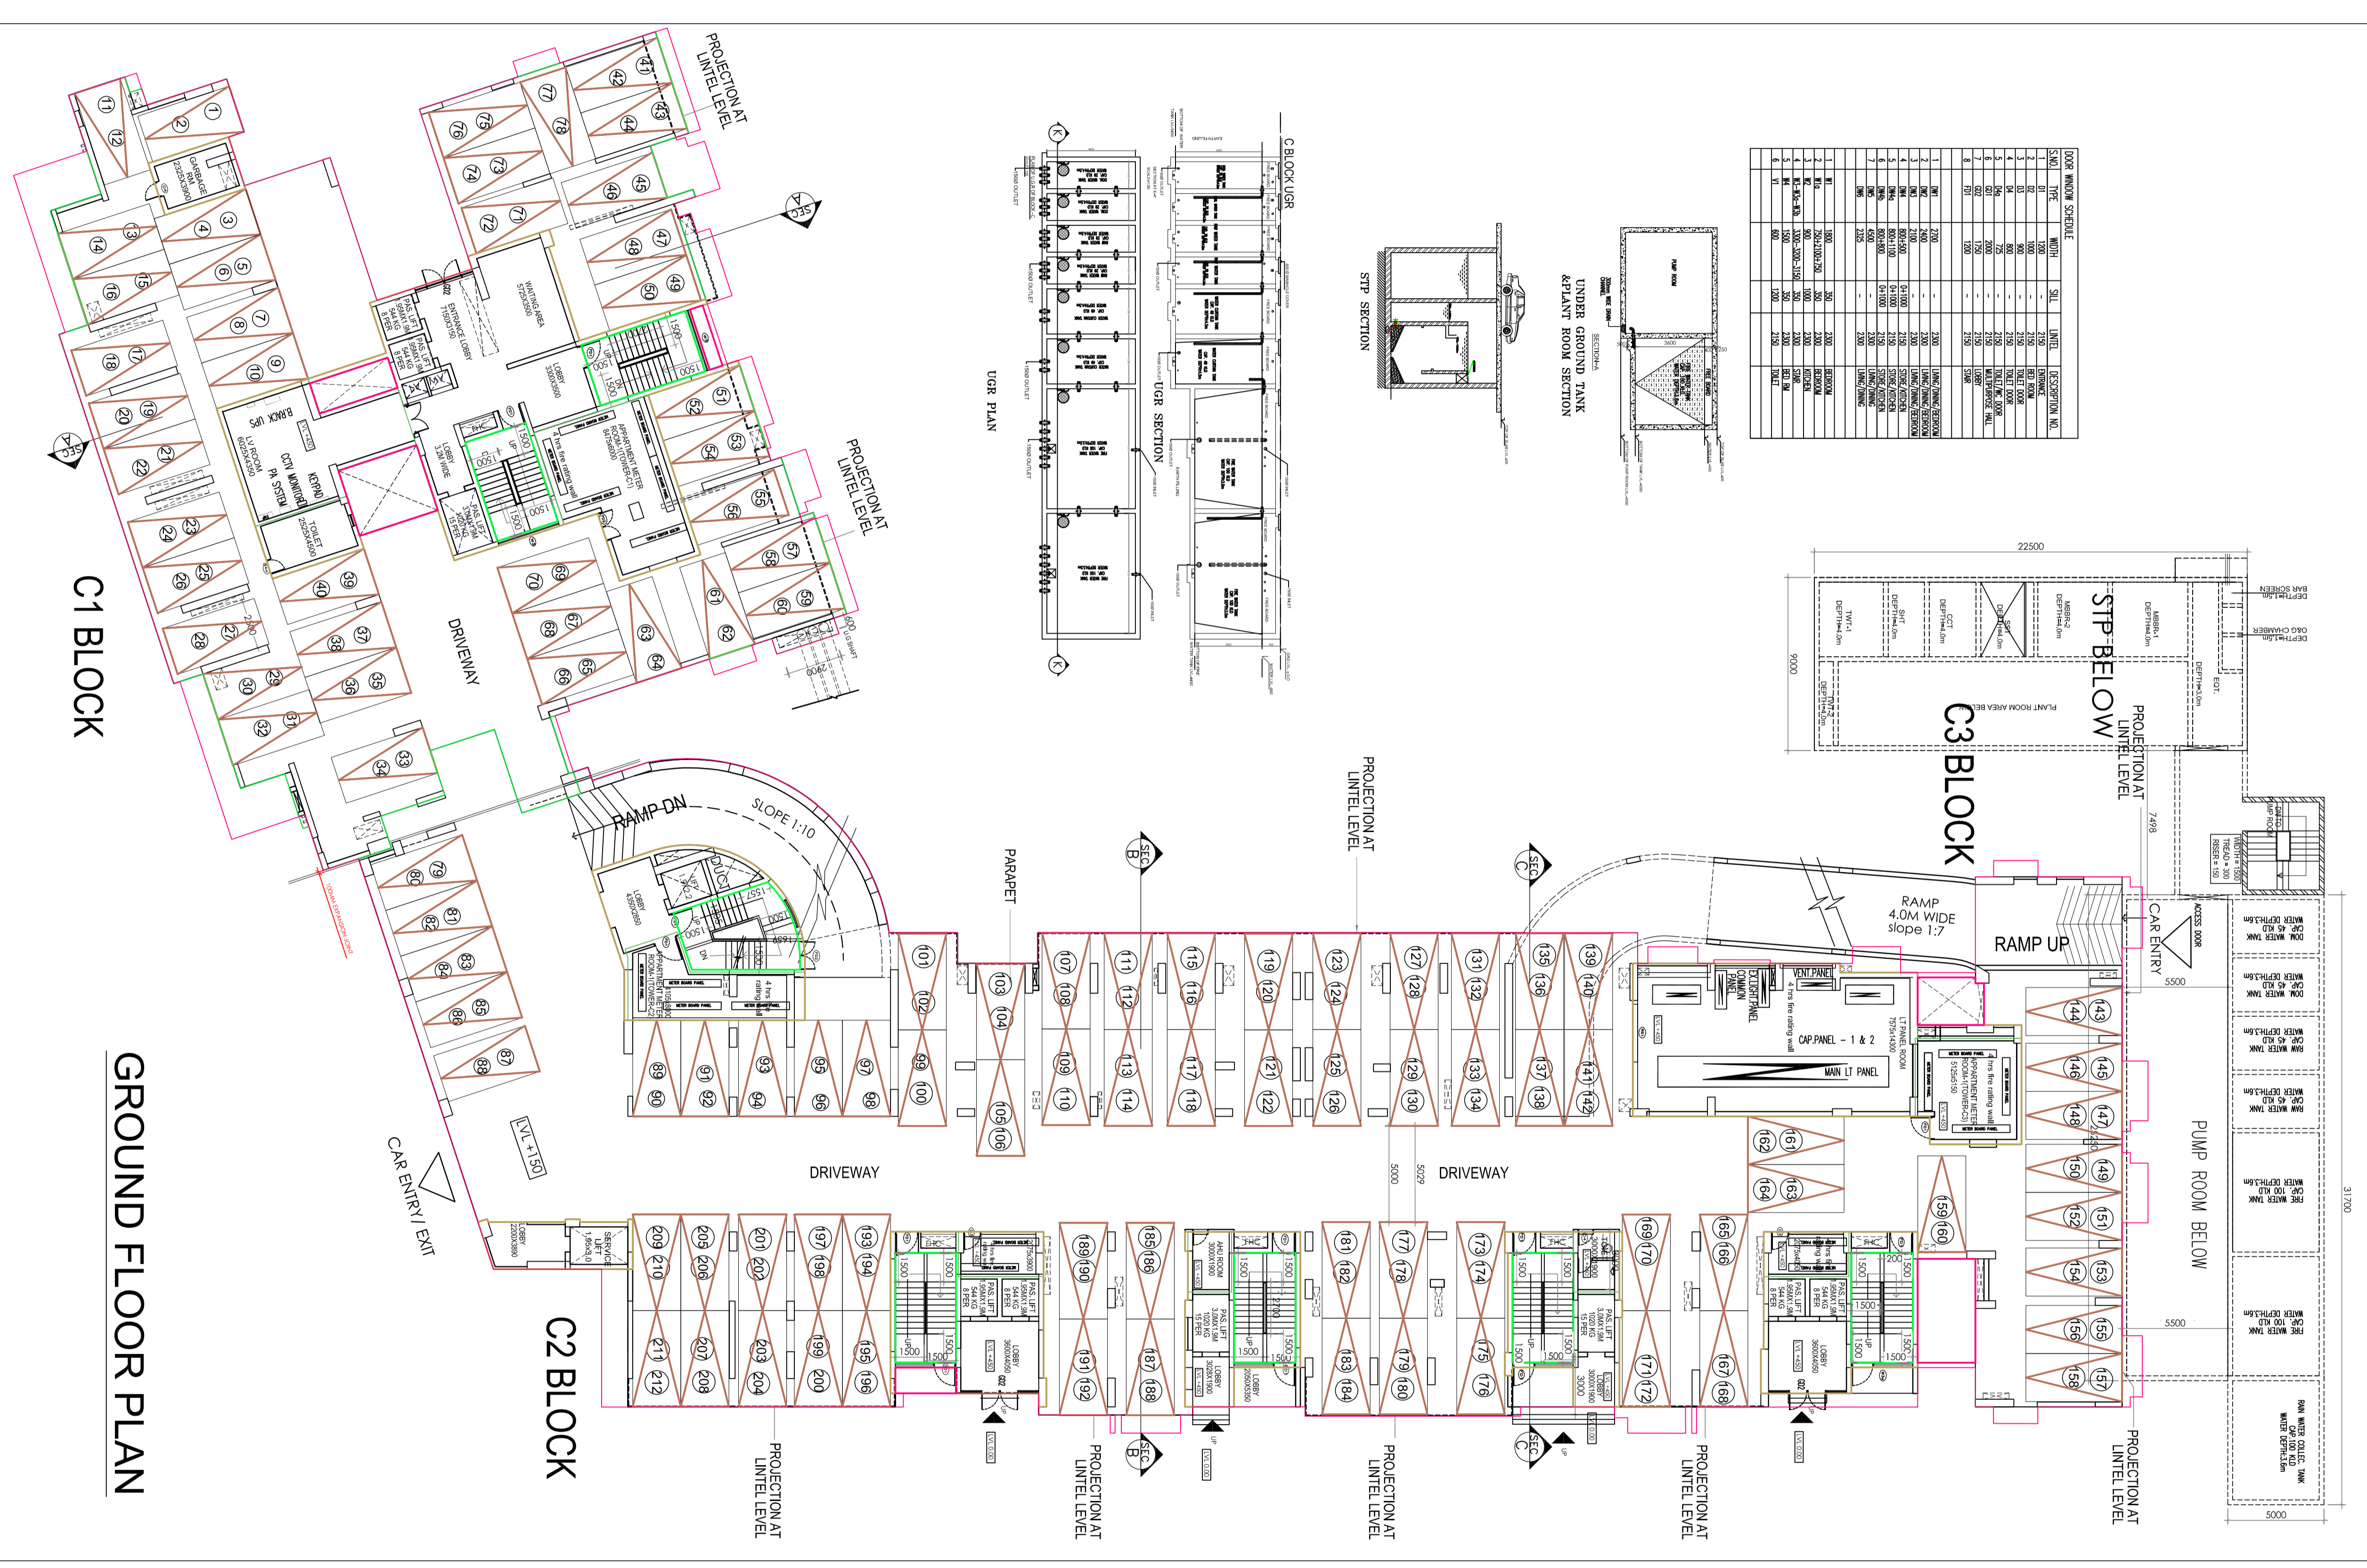
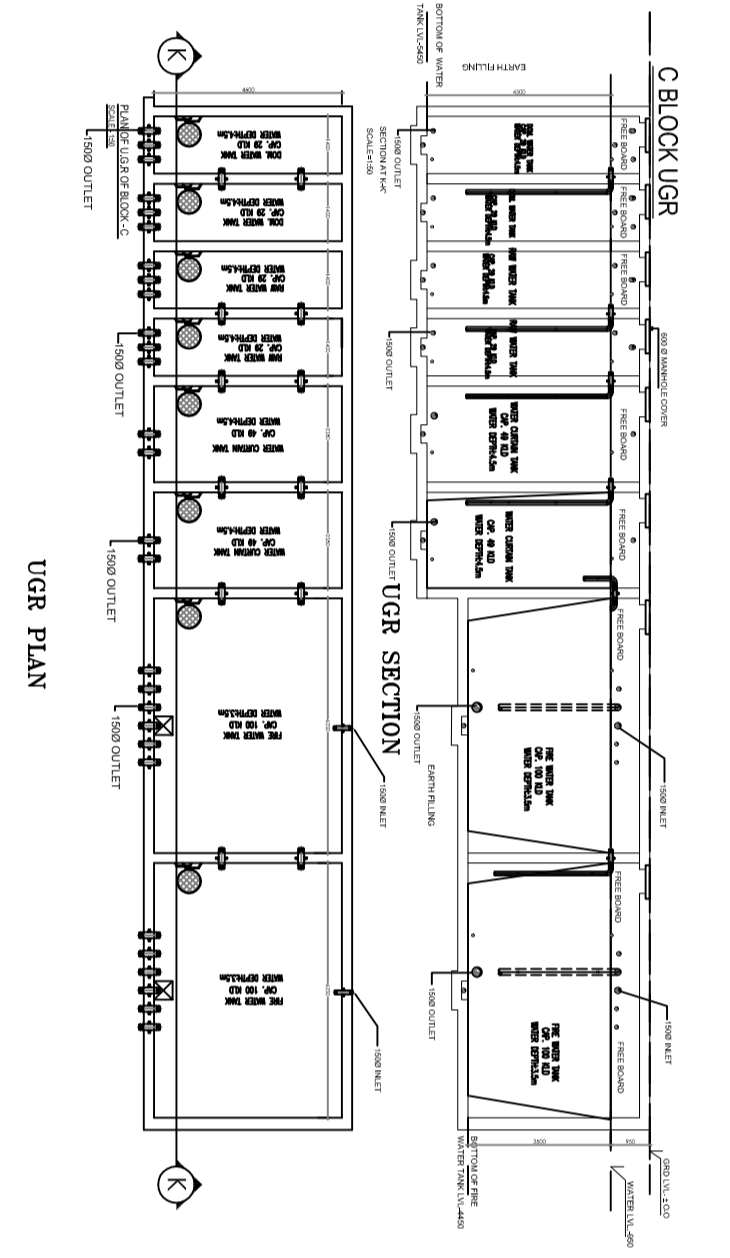



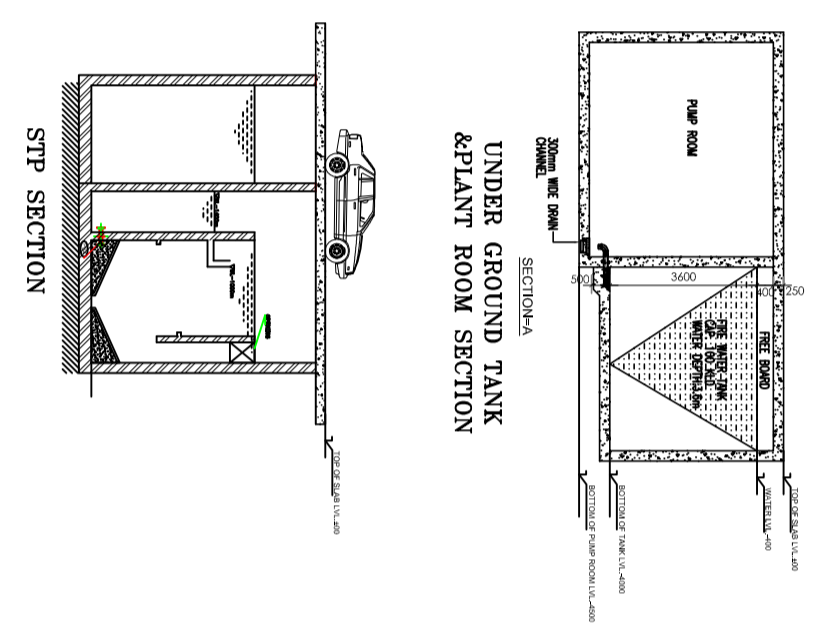

PROJECT:	UNDERSTANDING BY THE APPLICANT:	CERTIFICATE OF THE ARCHITECT:	CERTIFICATE OF THE GEO-TECHNICAL ENGINEER:	CERTIFICATE OF THE STRUCTURAL ENGINEER:	BLOCK - C
