



MECHANICAL SMOKE EXTRACTOR SYSTEMS FOR SMOKE VENTING SHALL BE PROVIDED BY AUTO SPRINKLER SYSTEM ON MINIMUM ONE METRE WIDE SHALL BE PROVIDED FROM THE PERIMETER TO THE GROUND FLOOR OUT OF THE BUILDING.

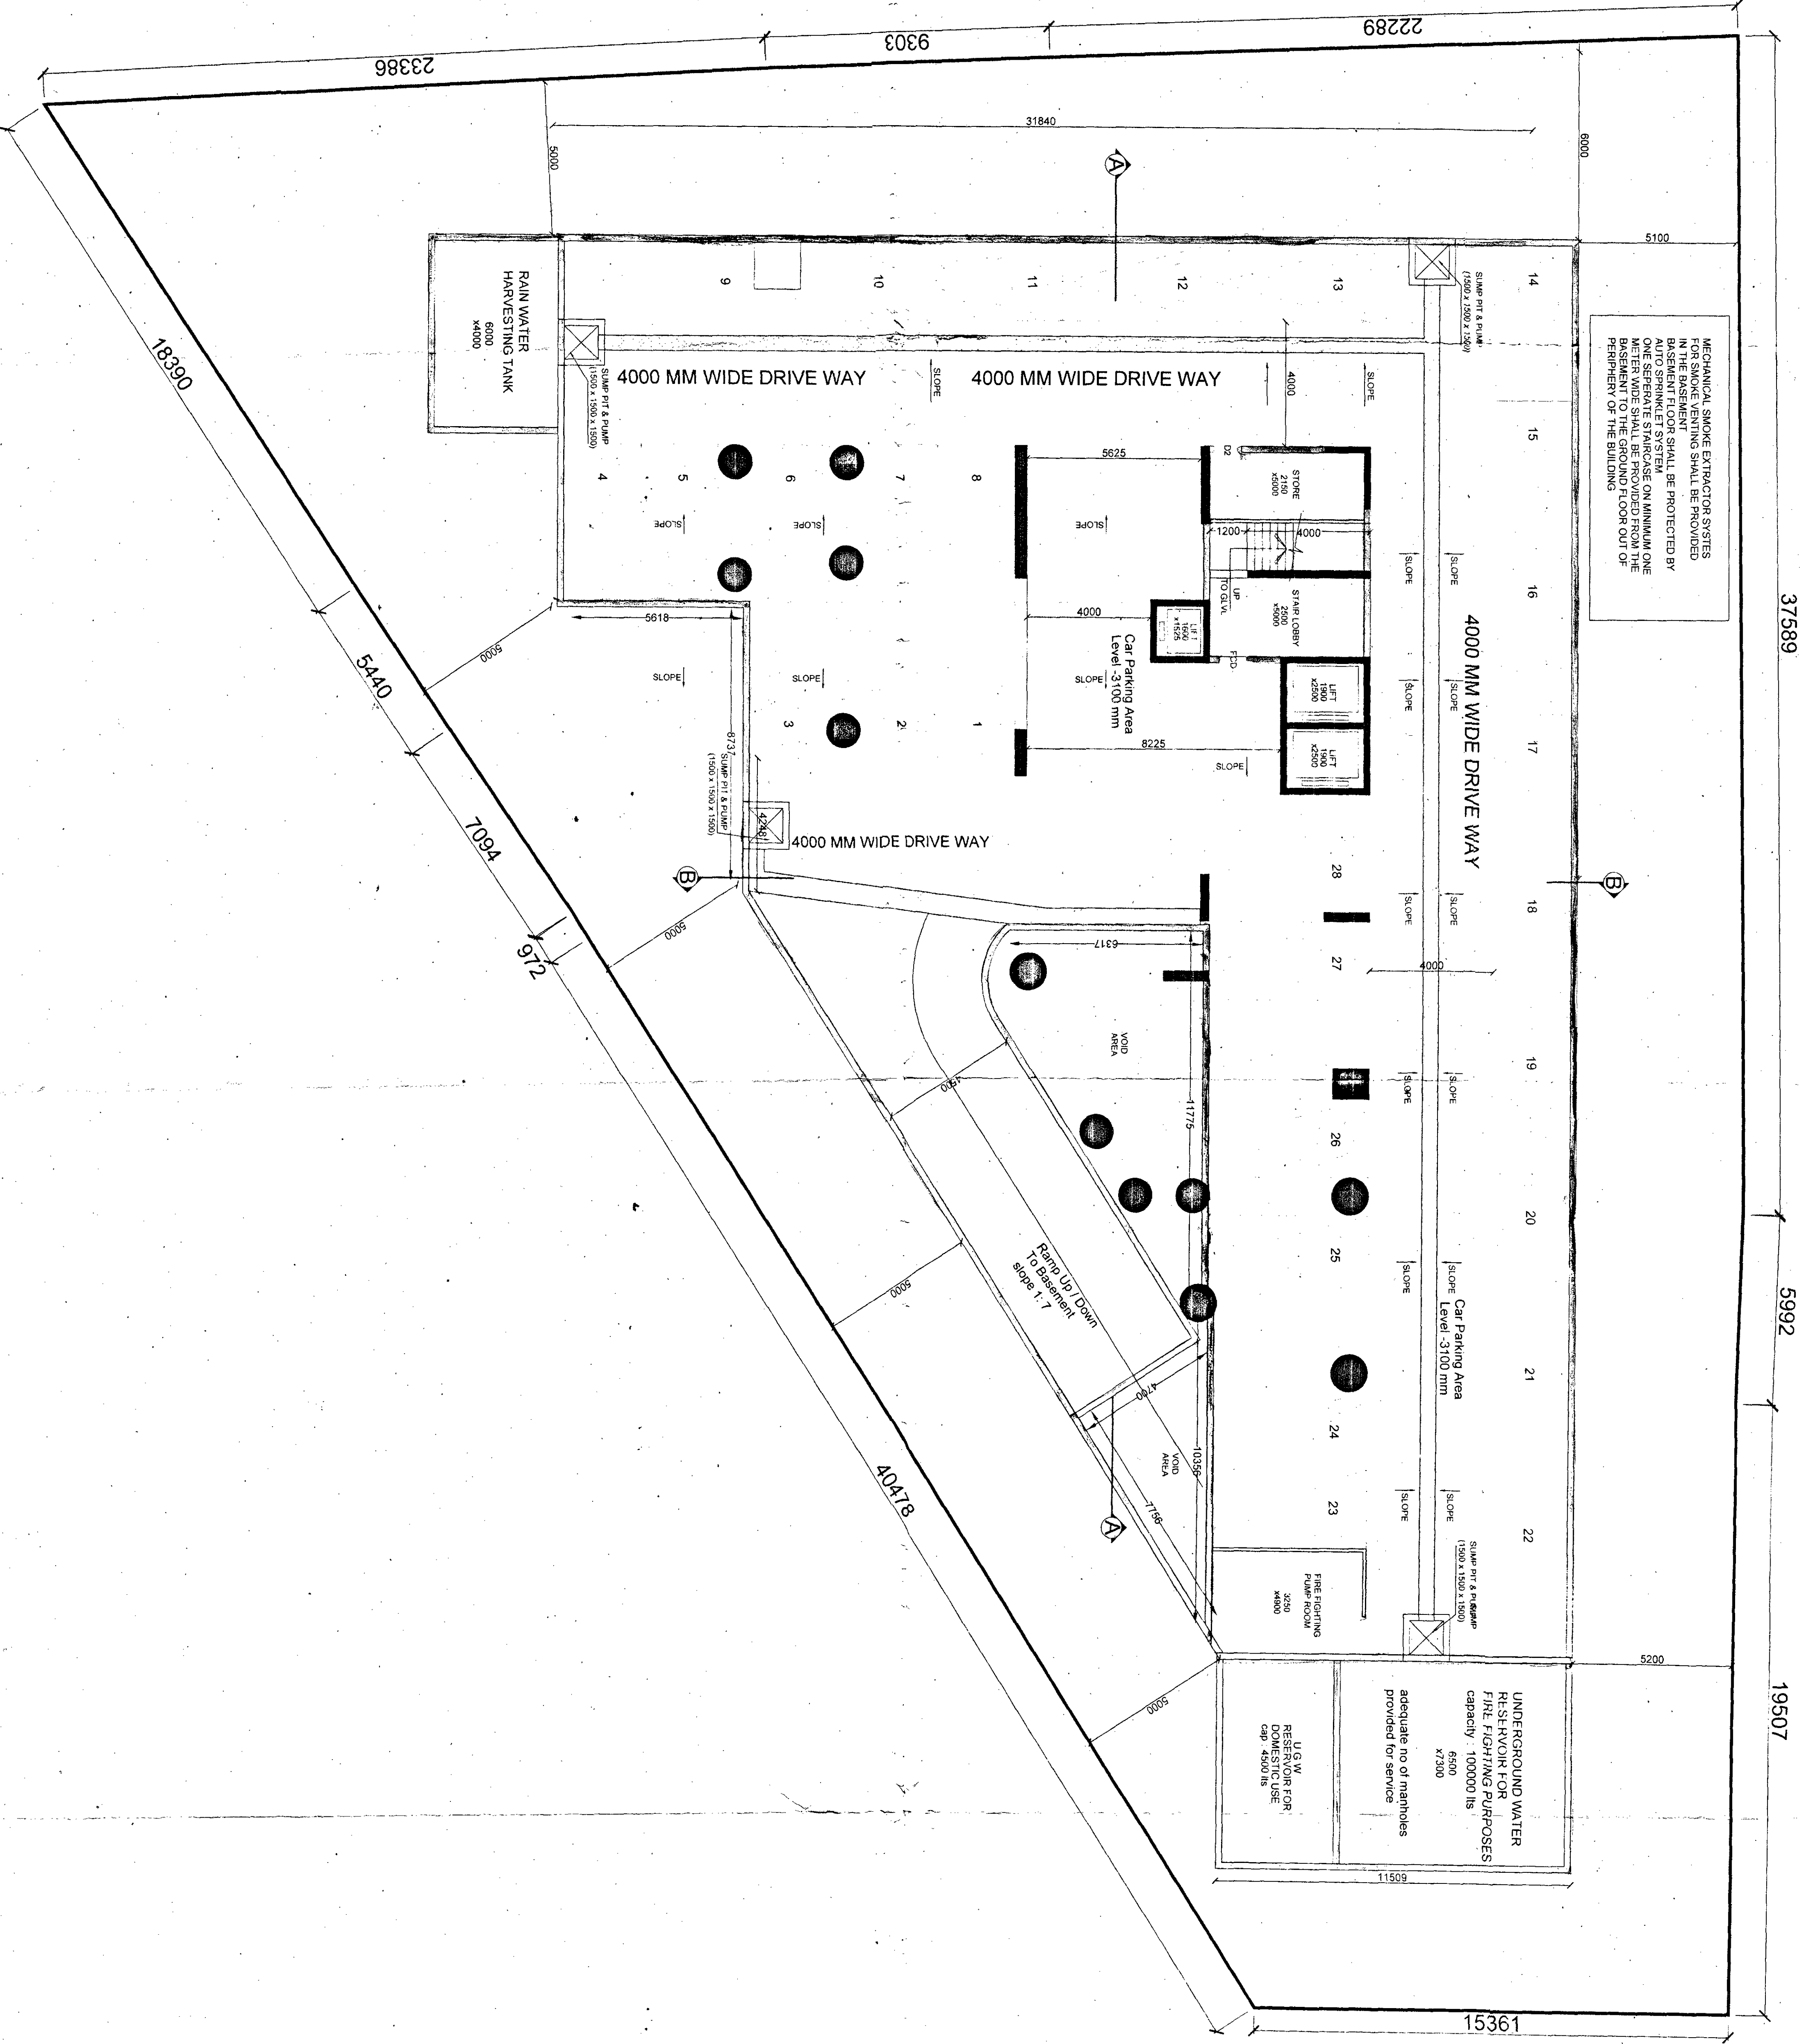

BASEMENT PLAN
SCALE 1:100

THE STRUCTURAL DESIGN DRAWINGS OF BOTH FOUNDATION AND SUPERSTRUCTURE OF THE BUILDING HAS BEEN MADE BY ME CONSIDERING ALL POSSIBLE LOADS INCLUDING THE SEISMIC LOAD AS PER THE NATIONAL BUILDING CODE OF INDIA AND CERTIFIED THAT IT IS SAFE AND STABLE IN ALL RESPECTS.

THE BUILDING HAS BEEN DRAWN UP AS PER THE PROVISION OF THE K.M.C. BUILDING RULES 2009 AND THAT THE SITE CONDITIONS INCLUDING THE WIDTH OF THE ADJUTING K.M.C. ROAD CONFORM WITH THE PLAN AND THAT IT IS A BUILDABLE SITE AND NOT A TANK OR FILLED UP TANK. THE PLOT IS LYING VACANT AND DEMARCATED BY BRICK BUILT BOUNDARY WALL.

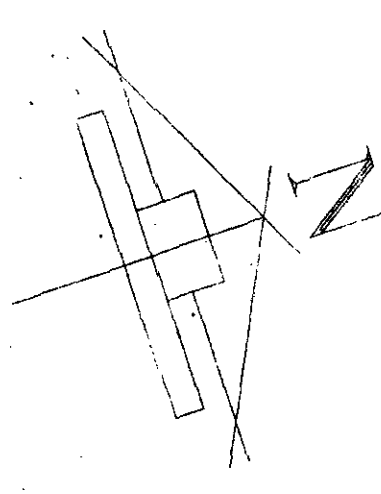

Chitra Ringu Tanerki
DIRECTOR

Signature of owner :

CHITRA RINGU TANERKI
DIRECTOR

Ghanshi Prasad Khanna
REGISTERED ARCHITECT

Signature of Structural Engineer :

HARSH SANON
REGISTERED ARCHITECT
REGISTRATION NO. CA/90/13356

Signature of Architect :

Harsh Sanon
HARSH SANON
COUNCIL OF ARCHITECTURE
REGISTRATION NO. CA/90/13356

PROJECT : PROPOSED B+G+21 STORIED RESIDENTIAL BUILDING (HT:-80 M) AT PREMISES NO.104D/2 MATHESWARTALA ROAD, KOLKATA -700046 WARD NO.-66, BOROUGH-VII, P.S.- TILJALA

TITLE : BASEMENT PLAN

JOB NO.	SCALE	CHECKED	DATE
DWG NO. CA/02	AS MENTIONED	HARSH	26.12.2013
REVISION NO.	DEALT BY:	DATE	
	MEEL		

SANON SEN & ASSOCIATES (P) LTD.
5, RUSELI STREET, KOLKATA-700016
PHONE: 91-33-2226457, 22278064, 22122505;
FAX: 2226 6917 www.sanonsen.com