


FLOOR	AREA (SQ. M)	VOLUME (CU. M)	PLINTH	CEILING	FLOOR
BASEMENT FLOOR	50%	16855			
GROUND FLOOR	97	1553.24	16719	37.82	407
FIRST FLOOR	49	1553.24	16719	37.82	407
SECOND FLOOR	49	1553.24	16719	37.82	407
THIRD FLOOR	53	52.11	561	37.82	407
TERRACE FLOOR	292	6333	68172	189	2035

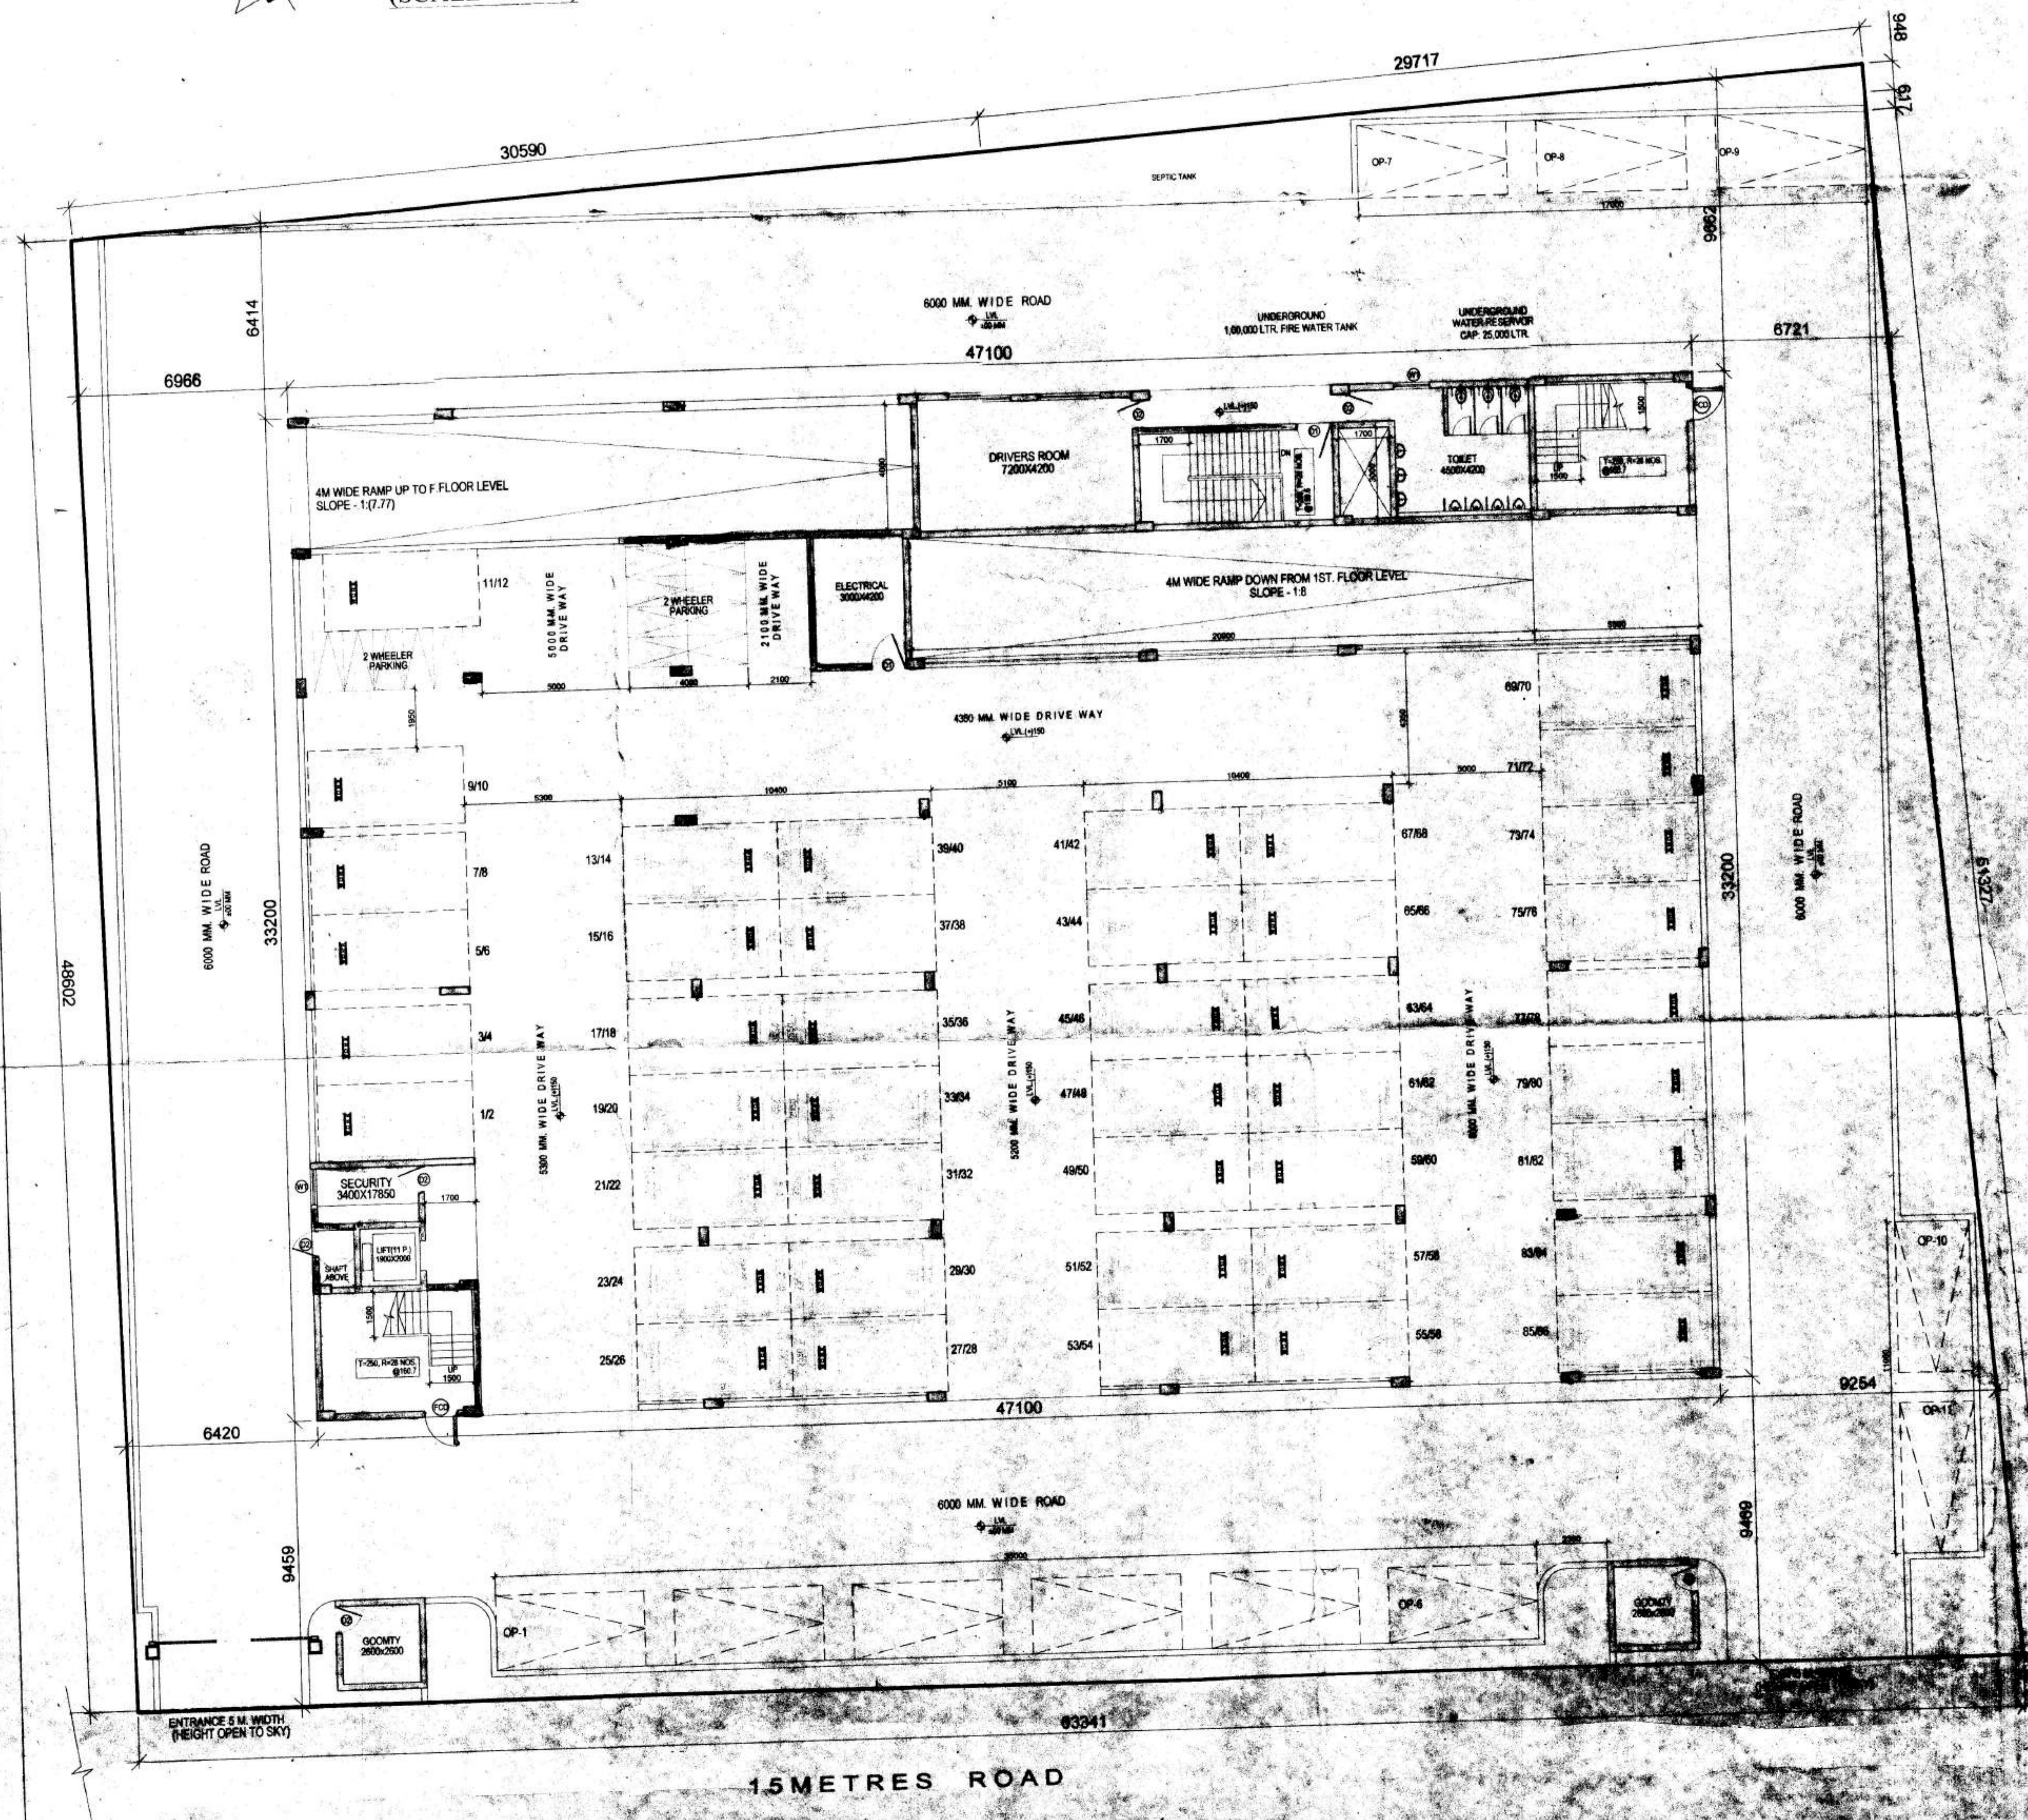

**GENERAL NOTES:**

- ALL DIMENSIONS ARE SHOWN UNLESS OTHERWISE SPECIFIED.
- ALL DIMENSIONS ARE IN METERS.
- ALL EXTERNAL WALLS ARE 230 MM BLOCK WORK ON VERTICAL REINFORCED.
- ALL EXTERNAL WALLS ARE 230 MM BLOCK WORK ON VERTICAL REINFORCED.
- THIS DRAWING SHALL BE READ IN CONNECTION WITH DETAILS LARGE SCALE DRAWINGS, SPECIFICATIONS, PLANNING, AND OTHER DOCUMENTS.
- CONTRACTOR TO CHECK & VERIFY ALL DIMENSIONS BEFORE COMMENCEMENT OF THE WORK.

**DOOR & WINDOW SCHEDULE:**

MARK	WIDTH	HEIGHT	UNIT	REMARKS
D1	1000	2100	2	
D2	800	2100	2	
D3	1200	2100	2	
D4	1000	2100	2	

**APPLICANT'S SIGNATURE:**

**ARCHITECT:**

SUMITA SENGUPTA  
REG. NO. CA20023003

**STRUCTURAL ENGINEER:**

SUMITA DEY  
M.C.E., M.E., C.E.  
E/36/7/93

**PROJECT:**

"SMART LEVEL PARKING"  
AT JOKA, ENCLAVE, DISTRICT - SOUTH 24 PARGANAS

**CONSULTANT:** ARCHITECTURE, INTERIOR, LANDSCAPE

**SCALE:** 1:100

**DATE:** 14/07/2019

**DWG NO.:** SNA-SANCALOP-01