

PROJECT
PROPOSED TOWNSHIP
"CALCUTTA RIVERSIDE" PROJECT
AT BATANAGAR, MOUZA - MIRPUR,
BANGLA, JAGTALA AND NANGI
WARD NO. 27 & 28
MAHESHTALA MUNICIPALITY,
SOUTH 24 PARGANAS
FOR RIVERBANK DEVELOPERS PVT. LTD.

Parcel Name :

RIVER FRONT HOUSING
HILAND RIVERFRONT TOWER NO. - 1 (FORMERLY
KNOWN AS RIVERSIDE TOWER - 2)
MOUZA - MIRPUR, J.L. NO. - 42 KHATTAN NO. - 03
R.S. DAG NO. - 44P/3P/7P/8P/12P/20P/34P/7 & 8P/7

Title :

HILAND RIVERFRONT TOWER NO. - 1
ELEVATION - A & B

Date : 25.10.16 Drawing No.

Scale : 1:150 CRS/HR/BE/GC-14

DRAWING STATUS - For MUNICIPAL SANCTION

Note :

ALL EXTERNAL STRUCTURAL & NON STRUCTURAL R.C.C. WALLS ARE 200 THK. 250
THK. & 300THK. AND INTERNAL WALLS ARE 25 THK. 200 THK. 250 THK. 300 THK.
BRICK WALL UNLESS STATED OTHERWISE.
ALL DIMENSIONS ARE IN MM.

DECLARATION OF OWNER

THE CERTIFIED THAT I HAVE GONE THROUGH THE WEST BENGAL MUNICIPALITY
(BUILDING RULES, 2000) AND ALSO TO BE MADE BY THOSE RULES DURING
AND AFTER CONSTRUCTION OF THE BUILDING.

Riverbank Developers Pvt. Ltd.
Authorized Signatory
Sanku Choudhury

SIGNATURE OF OWNER
RIVERBANK DEVELOPERS PVT. LTD.

CERTIFICATE OF STRUCTURAL STABILITY

WE HEREBY CERTIFY THAT THE FOUNDATION AND SUPER STRUCTURE OF THE
BUILDING PROPOSED FOR CONSTRUCTION ON THE HOLDING NO. 1, NEW BANGA
ROAD, MOUZA - MIRPUR, JAGTALA BANGLA ASSIGNED BY METRS WILL MAKE SUCH
FOUNDATION AND SUPER STRUCTURE SAFE IN ALL RESPECT INCLUDING THE
CONSIDERATION OF BEARING CAPACITY AND SETTLEMENT OF SOIL ETC.

PALLABI GUPTA ROY
Registered Architect
Regn. No. 5430/18553
Pallabi Gupta Roy

SIGNATURE OF ARCHITECT
NAME, ADDRESS &
EMPANELMENT NO.

Ujjal Sarkar

SIGNATURE OF STRUCTURAL ENGINEER
NAME, ADDRESS &
EMPANELMENT NO.

ALOK ROY
Registered Architect
Regn. No. 5430/18553
Alok Roy


SIGNATURE OF GEO-TECHNICAL ENGINEER
NAME, ADDRESS &
EMPANELMENT NO.

STRUCTURAL CONSULTANTS
M.N. Consultants (Pvt.) Ltd.
MNC House
1516, RAJDANGA MAIN ROAD
KOLKATA - 700107
Phone No. - (033) 4018 5712


GEO TECHNICAL CONSULTANTS

Geotest Engineering Pvt. Ltd.
(An ISO9001:2008 Certified Company)
Sole Investors & Foundation Consultants OA, Main Park,
Kolkata - 700020.
Phone No. - (033) 2253 5015-17
Fax No. - 91-33-2258 2148
W. I. www.geotestindia.com

RIVERBANK DEVELOPERS PVT. LTD.
225 C, A.J.C. Bose Road, 4th Floor
Kolkata - 700020.
Phone No. - (033) 2253 5015-17
Fax No. - 91-33-2258 2148
W. I. www.riverbankindia.com

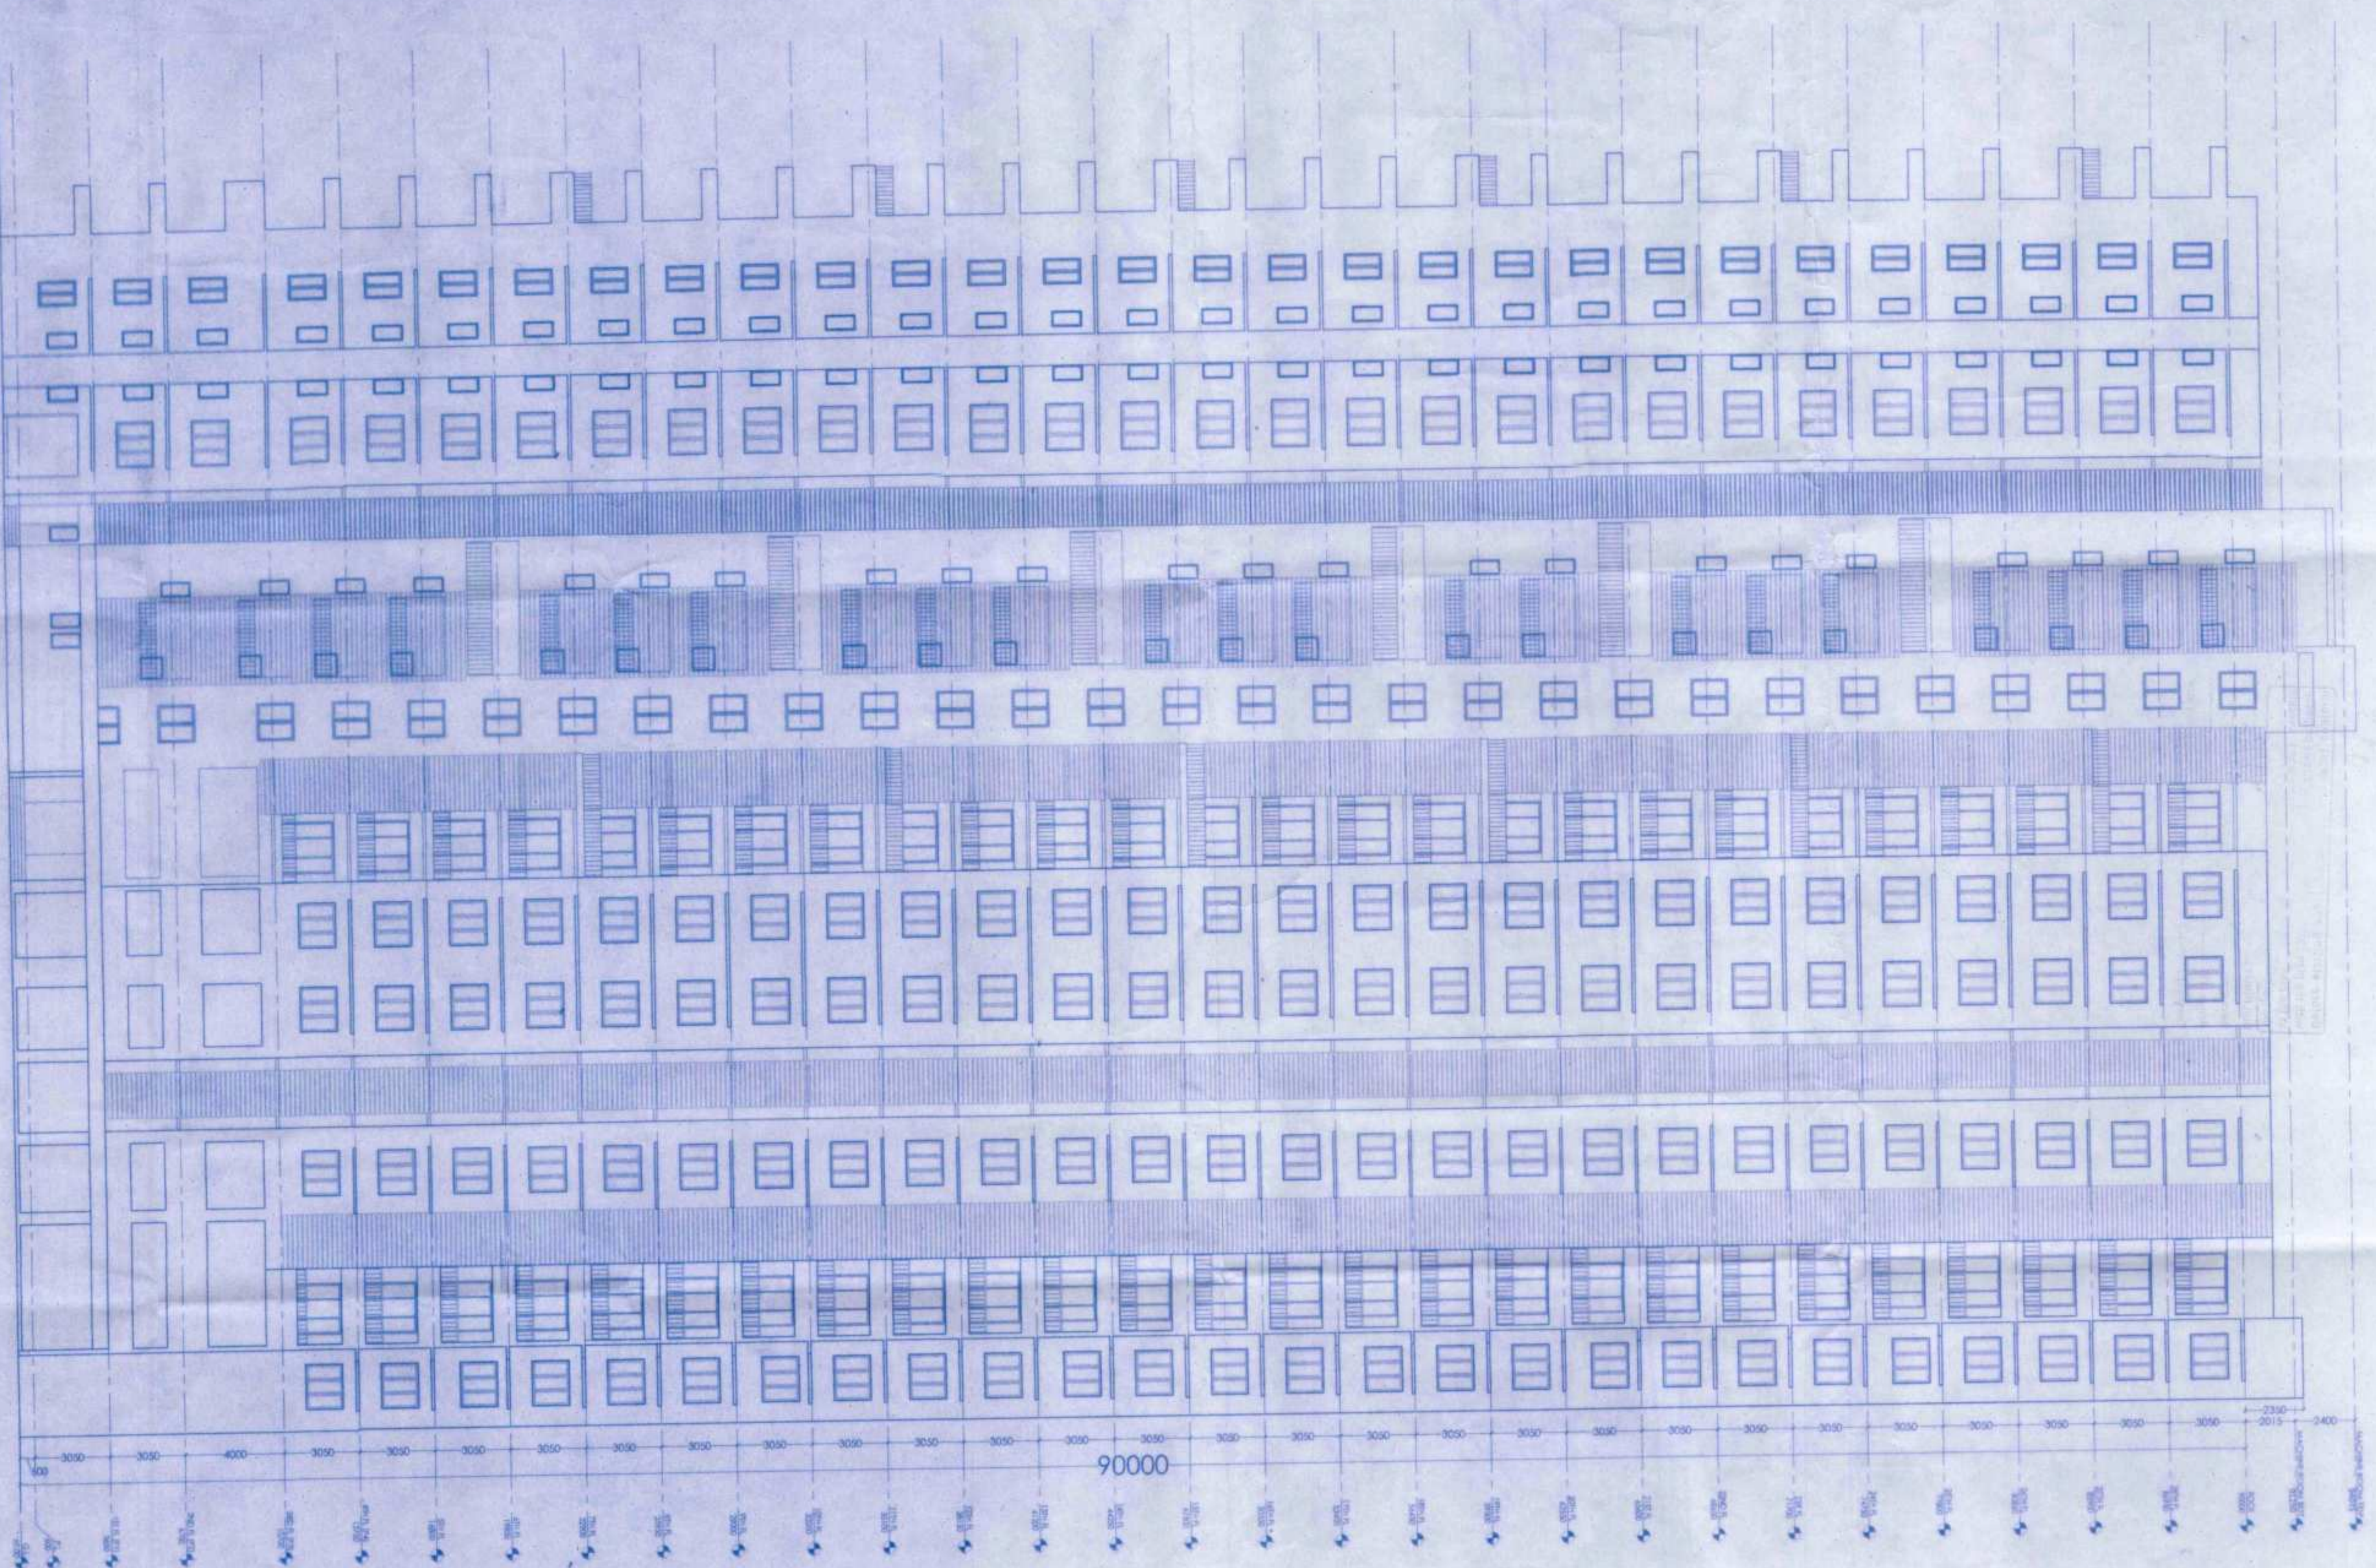

ELEVATION - A

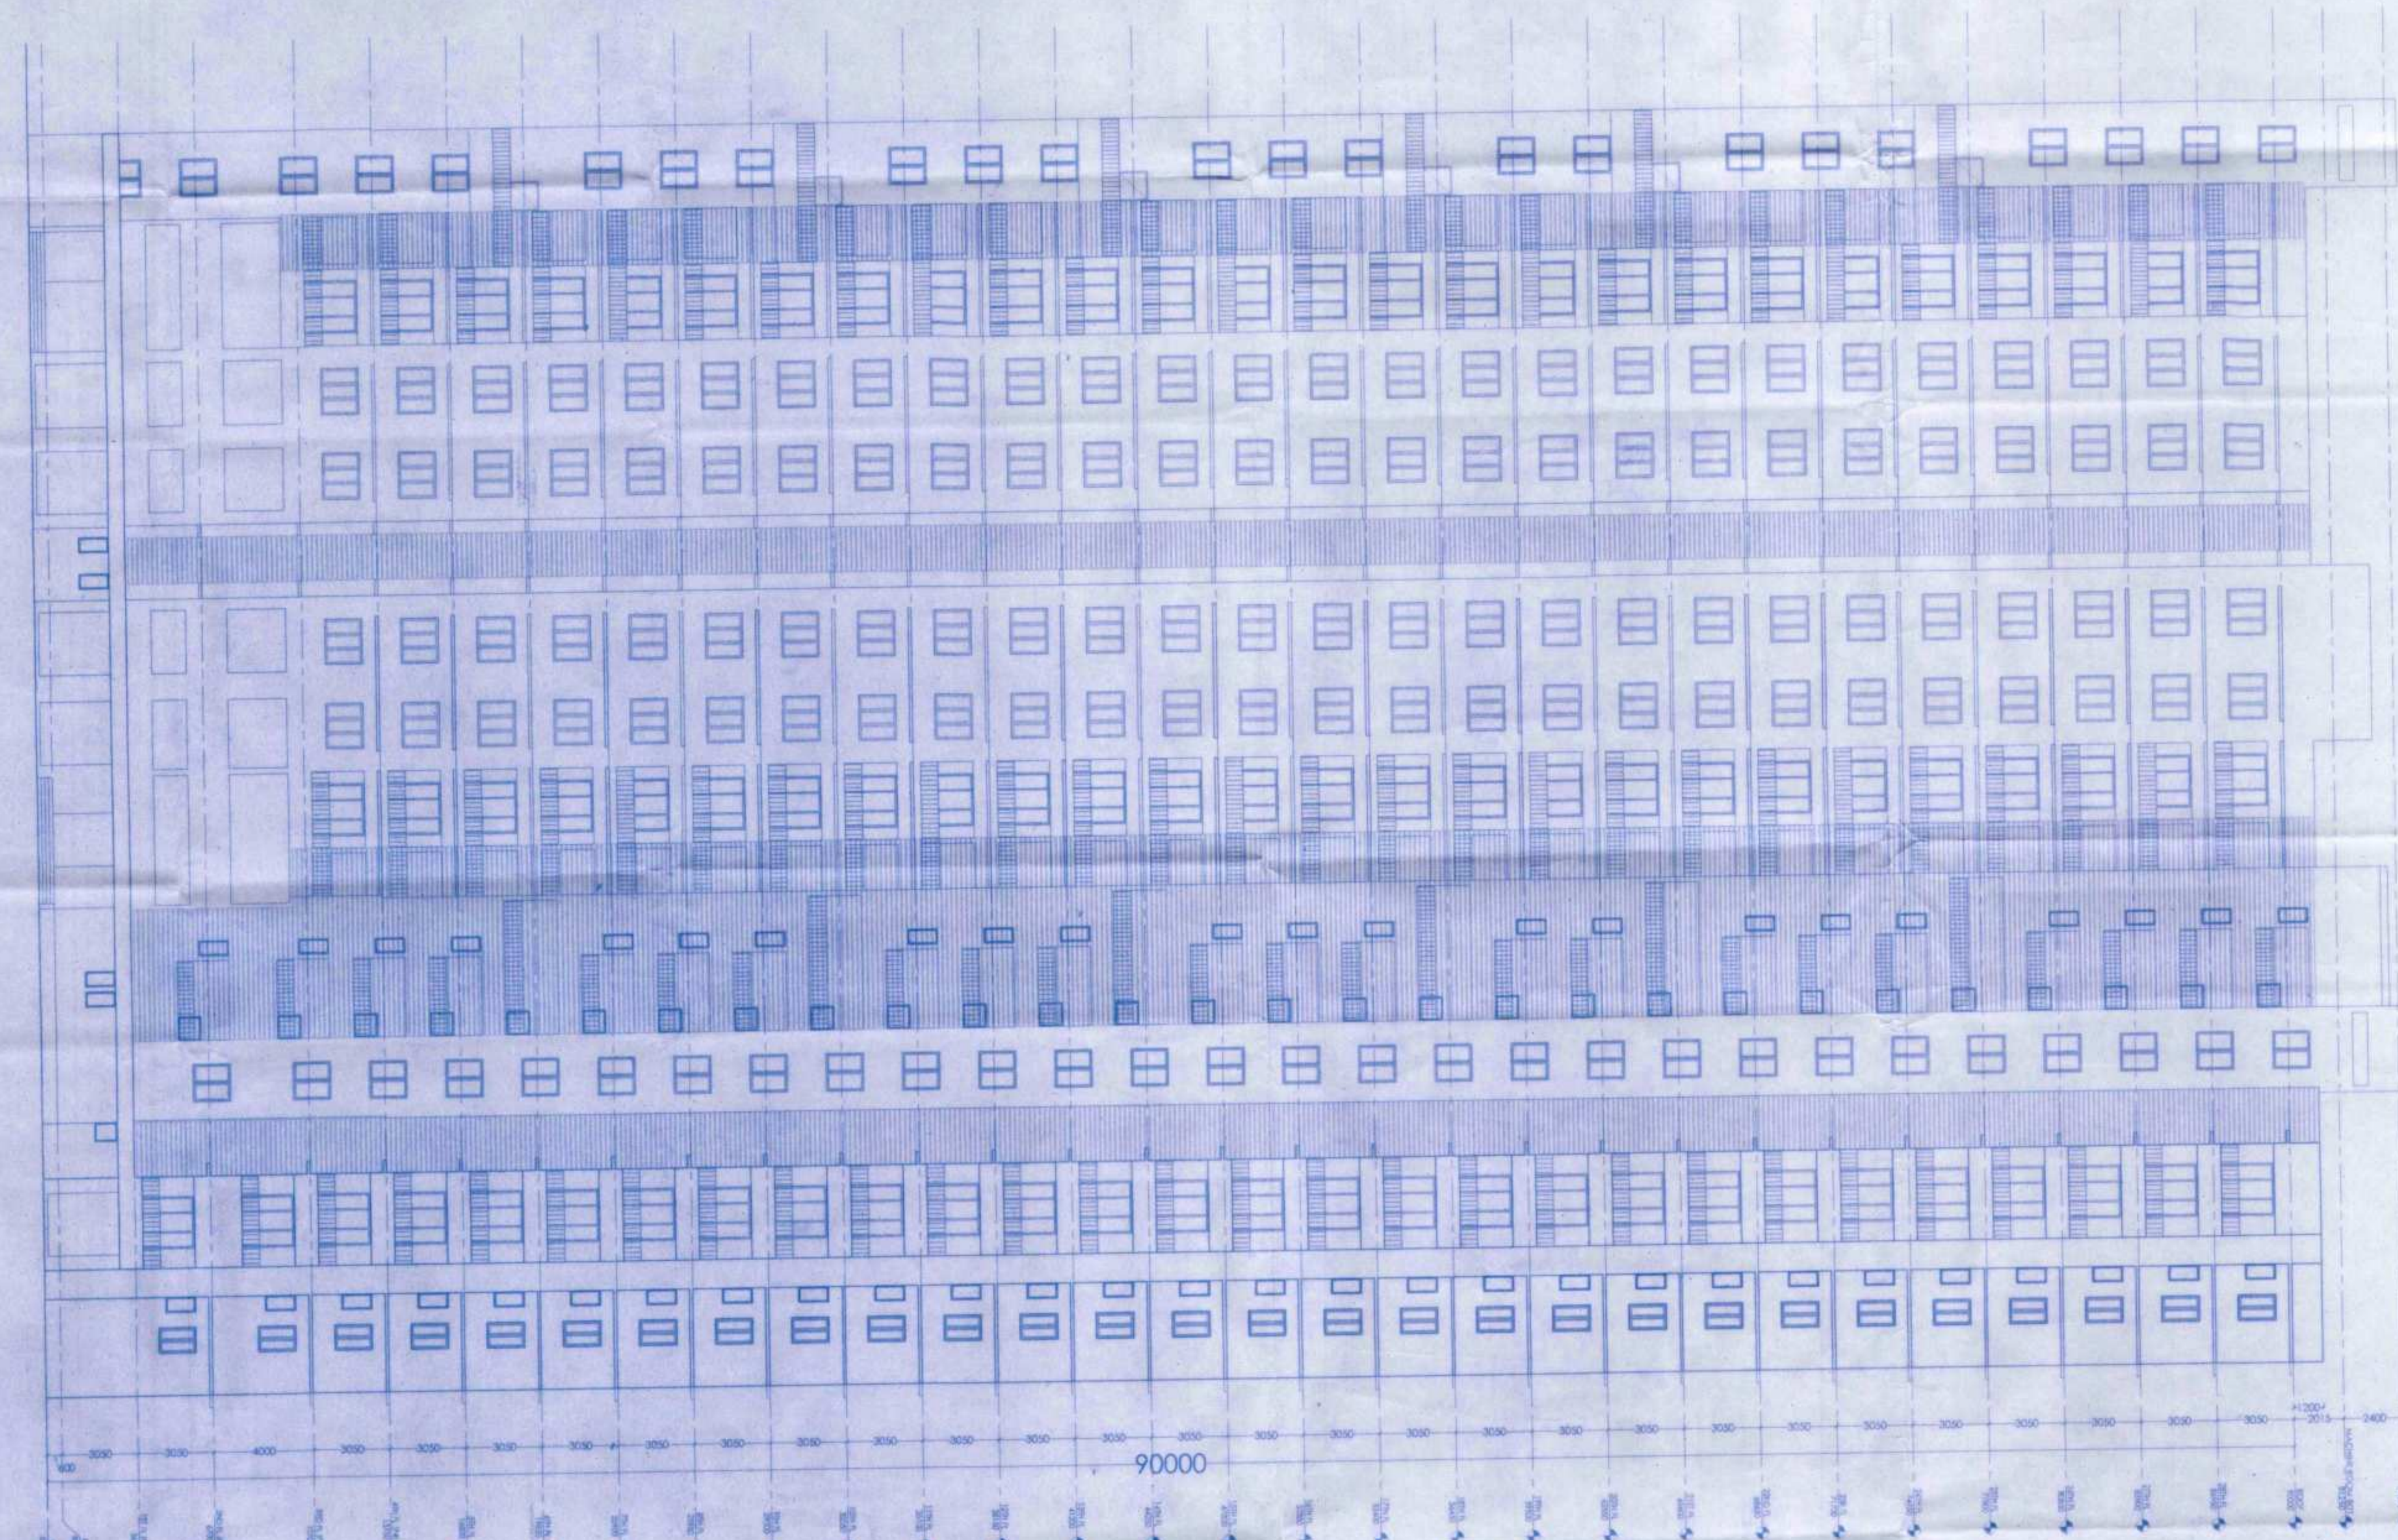

ELEVATION - B

[illegible]

AP-APARTMENT BU...