


ELEVATION - C

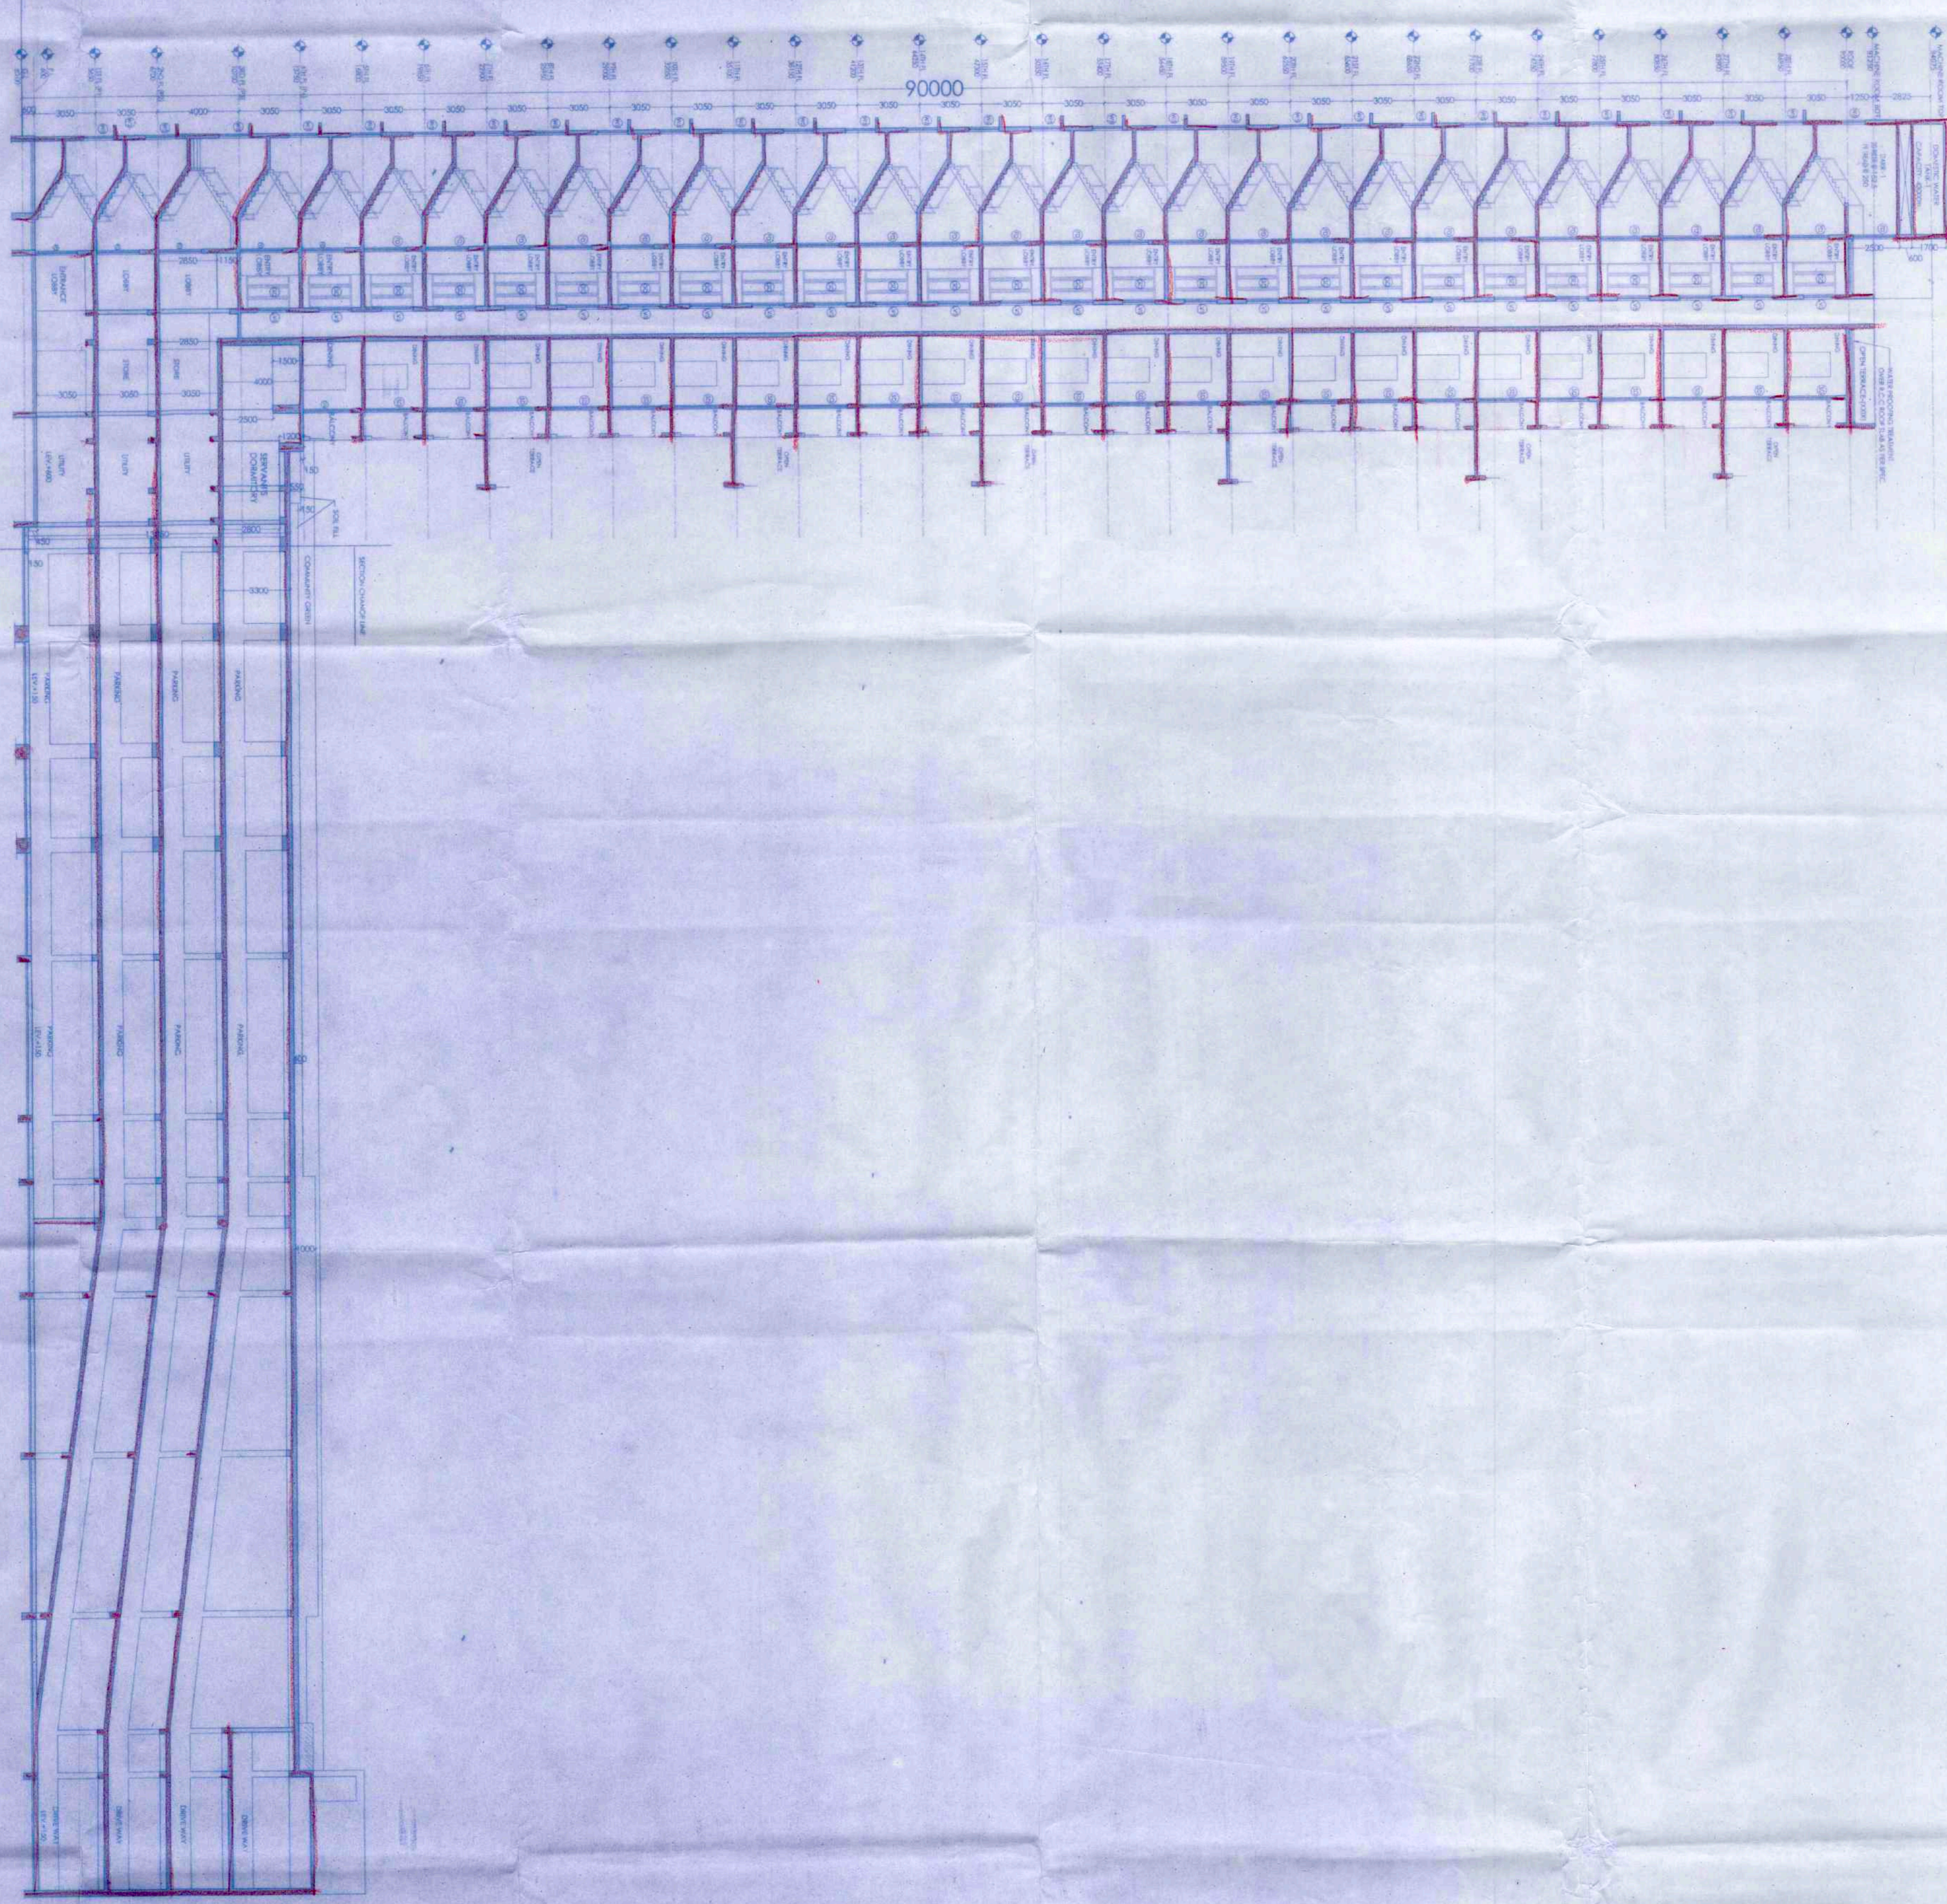

SECTION - B

PROJECT
 "CALCUTTA RIVERSIDE" PROJECT
 AT BATAGARA, MOZA - MIRPUR,
 BANGLA, JAGTALA AND NANGI
 WARD NO. 27 & 28
 MAHESH TALA MUNICIPALITY,
 SOUTH 24 PARGANAS
 FOR RIVERBANK DEVELOPERS PVT. LTD.

Parcel Name :
 RIVER FRONT HOUSING
 HIL AND RIVERFRONT TOWER NO. - 1 (FORMERLY
 KNOWN AS RIVERSIDE TOWER - 2)
**MOZA - MIRPUR, J.L. NO. - 42 (KHATAN NO. - 03
 R.S. DAG NO. - 24P, 24P, 24P, 24P) (1P/1) 24P/1 54P/1 & 98P/1**

Title :
 HIL AND RIVERFRONT TOWER NO. - 1
 ELEVATION - C & SECTION - B
Date : 25.10.16 **Drawing No.**
 CS/HR/ELESEC/IG-15
Scale : 1:150

DRAWING STATUS - FOR MUNICIPAL SANCTION
Note :
 ALL ORIGINAL STRUCTURAL & NON-STRUCTURAL R.C.C. WALLS ARE 200 THK, 250 THK & 300 THK AND INTERIAL WALLS ARE 125 THK, 200 THK, 250 THK, 300 THK. BRICK WALLS OVER STAFFS CONCRETE.
 ALL DIMENSIONS ARE IN MM.

DECLARATION OF OWNER
 THE CERTIFICATES HAVE BEEN OBTAINED THROUGH THE MUNICIPALITY AND THE CHIEF ENGINEER, SOUTH 24 PARGANAS MUNICIPALITY AND AFTER CONSIDERATION OF THE BUILDING AND FIRE DEPARTMENT OF THE MUNICIPALITY.

CERTIFICATE OF STRUCTURAL STABILITY
 WE HEREBY CERTIFY THAT THE FOUNDATION AND SUPER STRUCTURE OF THE BUILDING PROPOSED FOR CONSTRUCTION ON THE HOLDING NO. 7/24P/1, 54P/1 & 98P/1, MOZA - MIRPUR, J.L. NO. - 42 (KHATAN NO. - 03, SOUTH 24 PARGANAS MUNICIPALITY, HAVE BEEN SO DESIGNED BY MEASURING SUCH FOUNDATION AND SUPER STRUCTURE IN ALL RESPECTS OF THE CONSTRUCTION OF STAFFS CONCRETE AND STAFFS CONCRETE.

Signature of Owner
 RIVERBANK DEVELOPERS PVT. LTD.
 Authorized Signatory
 Signature of Architect
 M. P. Saha
 Registration No. CA/57/1858

Signature of Structural Engineer
 Name, Address & Emp. No.
 M. P. Saha
 Registration No. CA/57/1858

Signature of Architect
 Name, Address & Emp. No.
 M. P. Saha
 Registration No. CA/57/1858

Signature of Geo-Technical Engineer
 Name, Address & Emp. No.
 M. P. Saha
 Registration No. CA/57/1858

Structural Consultants
 M.N. Consultants (Pvt.) Ltd.
 4th Floor, 225 C, A.J.C. Road, Kolkata - 700020
 Phone No. - (033) 2433 5494 / 81108

Geo-Technical Consultants
 Geotest Engineering Pvt. Ltd.
 5th Floor, 225 C, A.J.C. Road, Kolkata - 700020
 Phone No. - (033) 2283 9015-17

RIVERBANK DEVELOPERS PVT. LTD.
 225 C, A.J.C. Road, 4th Floor, Kolkata - 700020
 Phone No. - (033) 2283 9015-17
 Fax No. - 91-58-2289 2148

