

PROJECT
**PROPOSED TOWNSHIP
 "CALCUTTA RIVERSIDE" PROJECT
 AT BATANAGAR, MOUZA - MIRPUR,
 BANGLA, JAGTALA AND HANGI
 WARD NO. 27 & 28
 MAHESHALA MUNICIPALITY,
 SOUTH 24 PARGANAS
 FOR RIVERBANK DEVELOPERS PVT. LTD.**

Parcel Name :-
 HILAND RIVER
 (FORMERLY KNOWN AS RIVERFRONT HOUSING)


MOUZA - MIRPUR, J.L. NO. - 42, KHATIAN NO. - 03
 R.S. DAG NO. - 2(P), 3(P), 7(P), 8(P), 13(P), 14(P) & 15(P)

Title :-
 HILAND RIVER - TOWER - 2
 SECTION H-H & SECTION B-B


Date : 09.07.18 Drawing No.
 Scale : 1:100 CR5/HR2/BS-H/LGL-12

DRAWING STATUS -
 For MUNICIPAL SANCTION

Note :-
 ALL EXTERNAL STRUCTURAL & NON STRUCTURAL R.C.C. WALLS ARE 300 THK. 200 THK. & 200MM. AND INTERNAL WALLS ARE 100 THK., 200 THK., 200 THK., 300 THK. BRICK WALL UNLESS STATED OTHERWISE.
 ALL DIMENSIONS ARE IN MM.

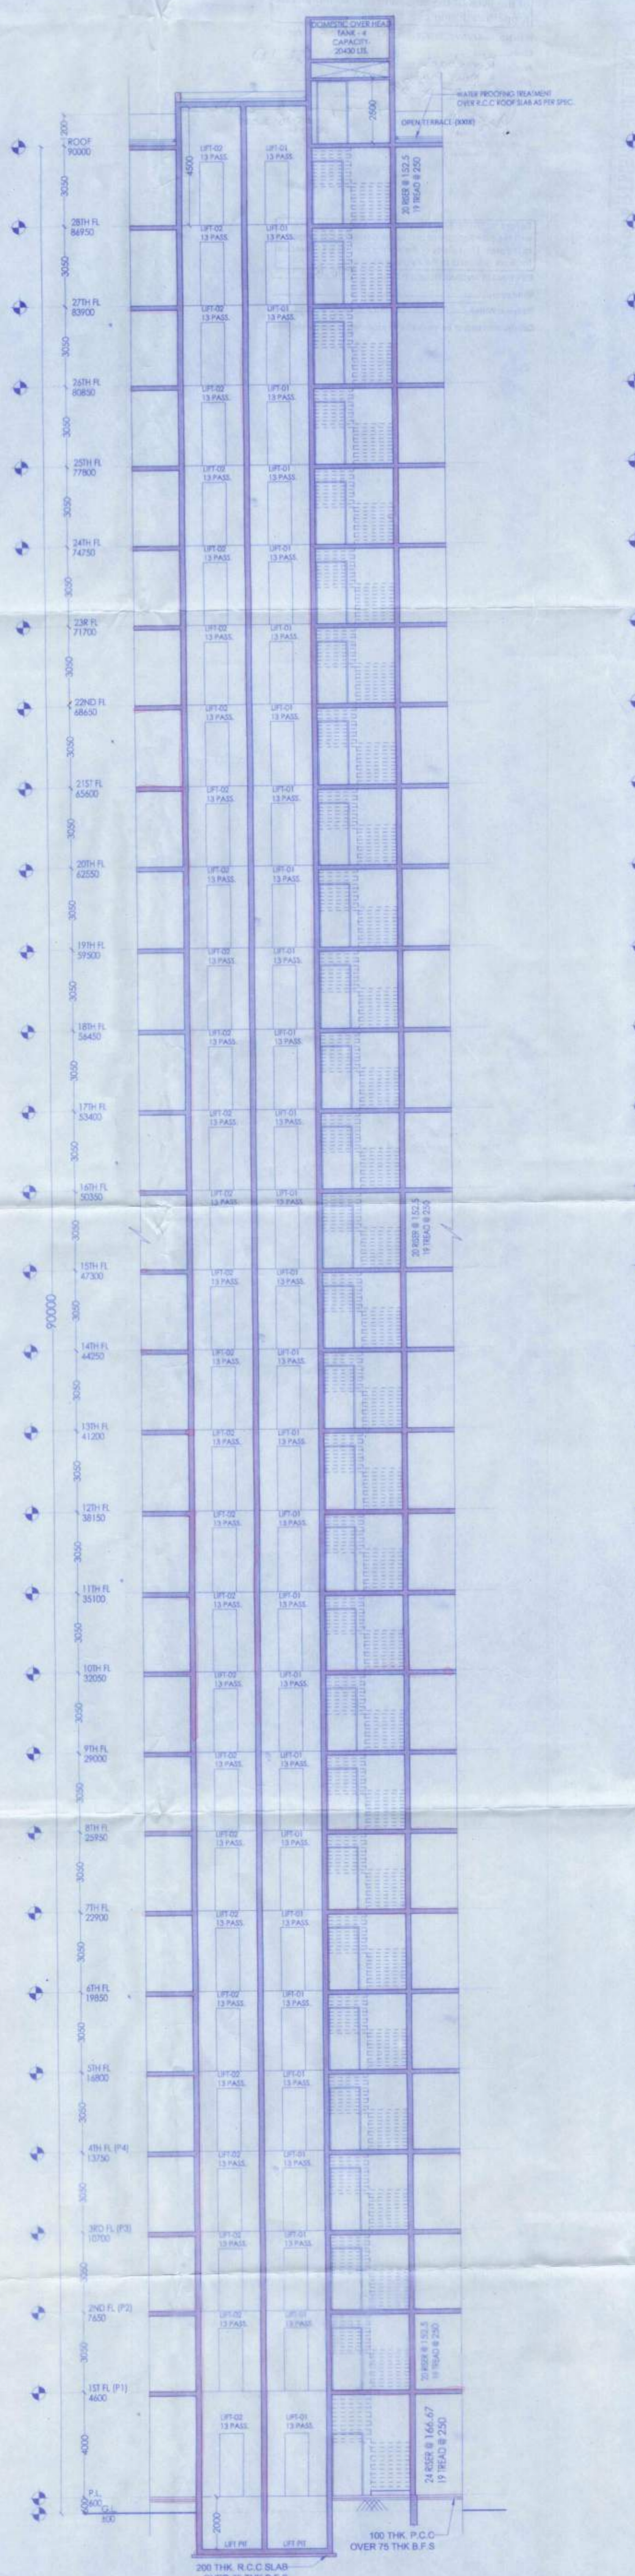

SECTION - H-H
 SCALE - 1:100

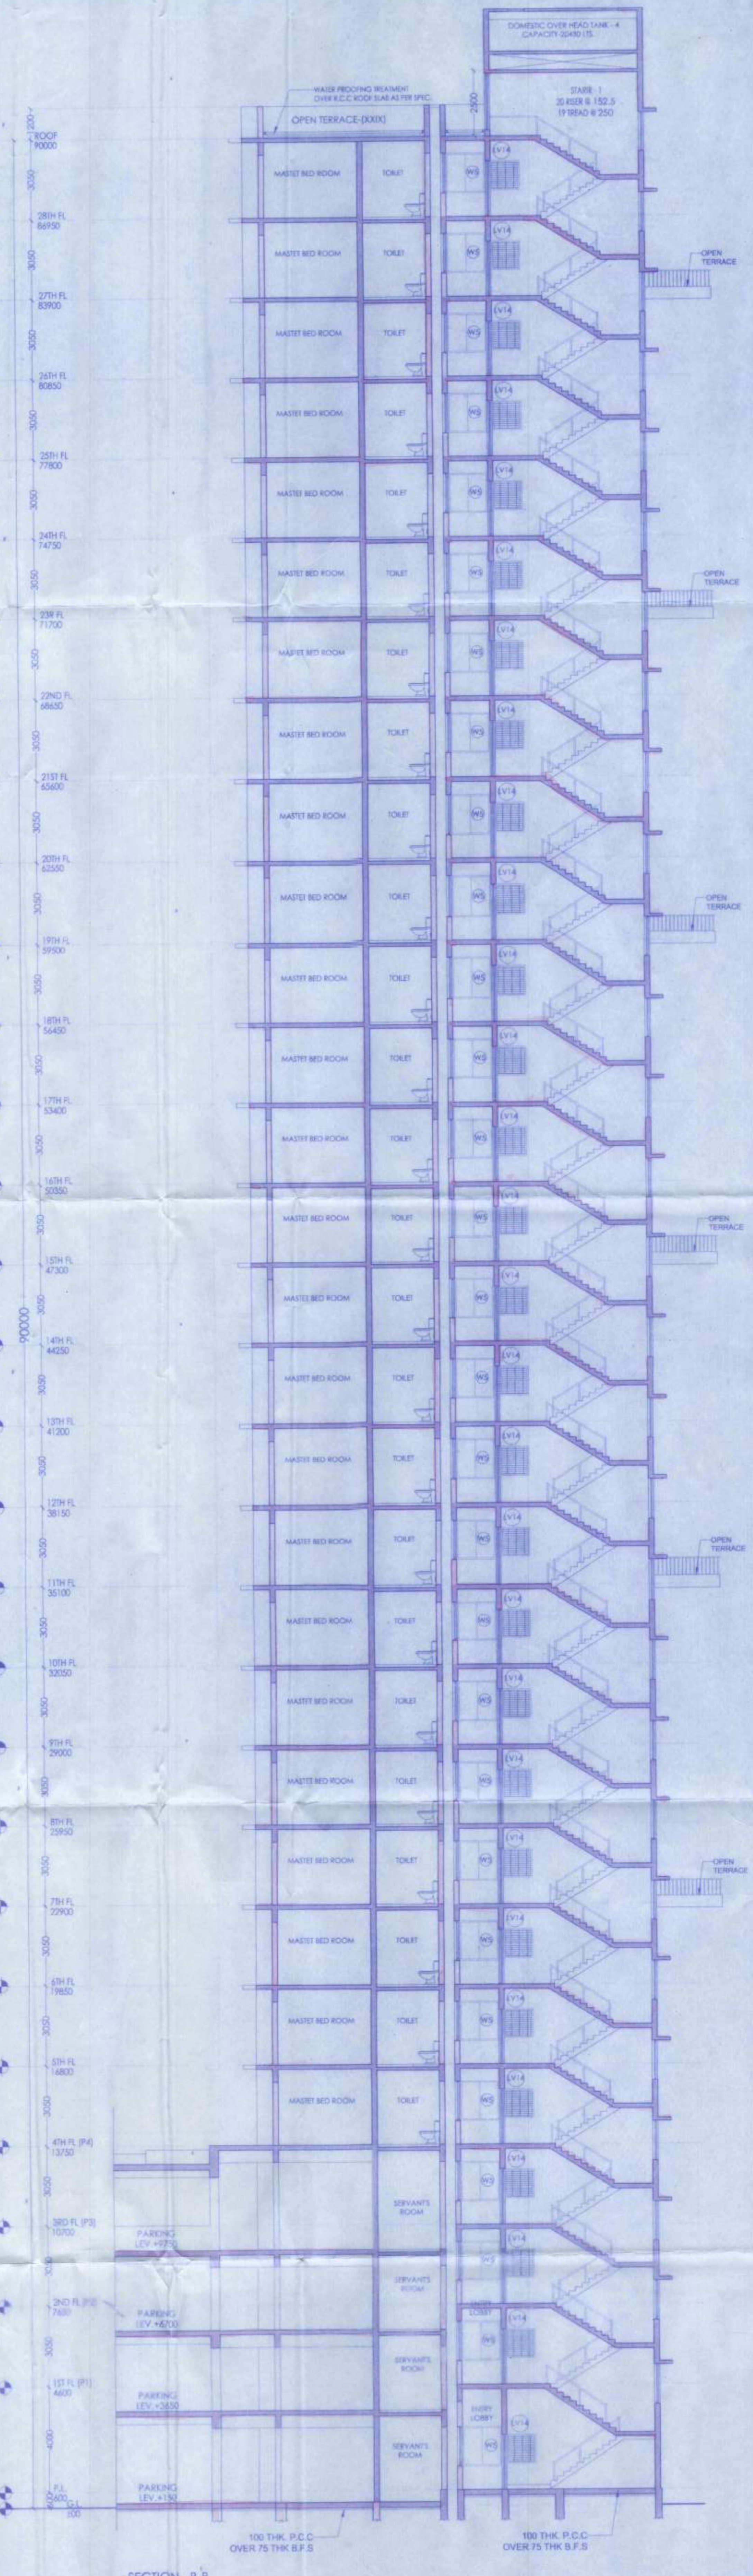

SECTION - B-B
 SCALE - 1:100

DECLARATION OF OWNER
 I HEREBY CERTIFY THAT I HAVE DONE THROUGHOUT THE WHOLE BENGAL MUNICIPALITY (B.M.C.) RULES, 2007, AND ALSO UNDERSTAND TO ABIDE BY THOSE RULES DURING AND AFTER CONSTRUCTION OF THE BUILDING.

Riverbank Developers Pvt. Ltd.
Signature
 Authorized Signatory

SIGNATURE OF OWNER
 RIVERBANK DEVELOPERS PVT. LTD.

CERTIFICATE OF STRUCTURAL STABILITY
 I HEREBY CERTIFY THAT THE FOUNDATION AND SUPER STRUCTURE OF THE BUILDING PROPOSED FOR CONSTRUCTION ON THE HOLDING NO. 1, NEW BATA ROAD, MOUZA, MIRPUR, JAGTALA, BANGLA & HANGI, WARD NO. - 27 & 28, MAHESHALA MUNICIPALITY HAVE BEEN DESIGNATED BY ME TO PREPARE SUCH FOUNDATION AND SUPER STRUCTURE SAFE IN ALL RESPECT INCLUDING THE CONSIDERATION OF BEARING CAPACITY AND SETTLEMENT OF SOIL ETC.

Pallabi Gupta Roy
 PALLABI GUPTA ROY
 Registered Architect
 Regn. No. - CA/95/19558

SIGNATURE OF ARCHITECT
 NAME, ADDRESS & EMPANELMENT NO.

Utpal Sankar
 UTPAL SANKAR
 R.C.E., M.C.E., (STRUCT.)
 REG. NO. 1954
 1040, Emerald, 1st Street, Durgam
 Chok, G.P.O. No. 170

SIGNATURE OF STRUCTURAL ENGINEER
 NAME, ADDRESS & EMPANELMENT NO.


Alok Roy
 ALOK ROY
 Empanelled Geotechnical Engineer
 Kolkata Municipal Corporation
 Class. No. - G/1011
 6A, Milan Park,
 Kolkata-700 084

SIGNATURE OF GEO-TECHNICAL ENGINEER
 NAME, ADDRESS & EMPANELMENT NO.

M.N. Consultants (Pvt.) Ltd.
 1516, RAJDANGA MAIN ROAD
 KOLKATA - 700103
 Phone No. - (033) 4016 5712

STRUCTURAL CONSULTANTS
 GEO TECHNICAL CONSULTANTS
 Geotest Engineering Pvt. Ltd.
 (An ISO9001:2000 Certified Company)
 Soil Investigation & Foundation Consultants 6A, Milan Park,
 Kolkata-700 084
 Phone No. - (033) 2430 3494 / 8103

RIVER BANK DEVELOPERS PVT. LTD.
 225 C, A.J.C. Bose Road, 4th Floor
 Kolkata - 700005.
 Phone No. - (033) 2283 8015-17
 Fax No. 91-33-2282 2148
 W. www.riverbank.com

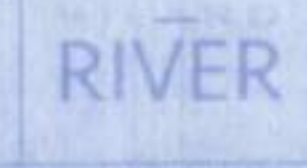

104-12

APARTMENT BUILDING

ORIGINAL COPY / DUPLICATE COPY
 DEVIATION WOULD BE
 DEMOLITION
 PROVISIONAL
 RESIDENTIAL BUILDING PLAN

Notes: Steps should be taken to protect
 of the lives of the adjoining public and private
 properties during construction.

Plan No. 18-0211/1007/1 578 / 2006 / 18/18P

Date: _____

Name: Riverbank Developers Pvt. Ltd

Address: 1 New Market Road

Ward No: 27 & 28

[Signature]
 Sub-Inspector
 Building Section
 Municipal Corporation

[Signature]
 Social Welfare
 Municipal Corporation

Before starting any construction site must conform
 with the plan sanctioned and all the conditions as proposed
 in the plan. The validity of the written permission to execute
 the work is subject to the above condition.

BUILDING PLAN SANCTIONED DATE: 5/10/18

Valid upto: _____

Renewal Within: 1/10/19

Construction should be made strictly according to sanctioned plan